
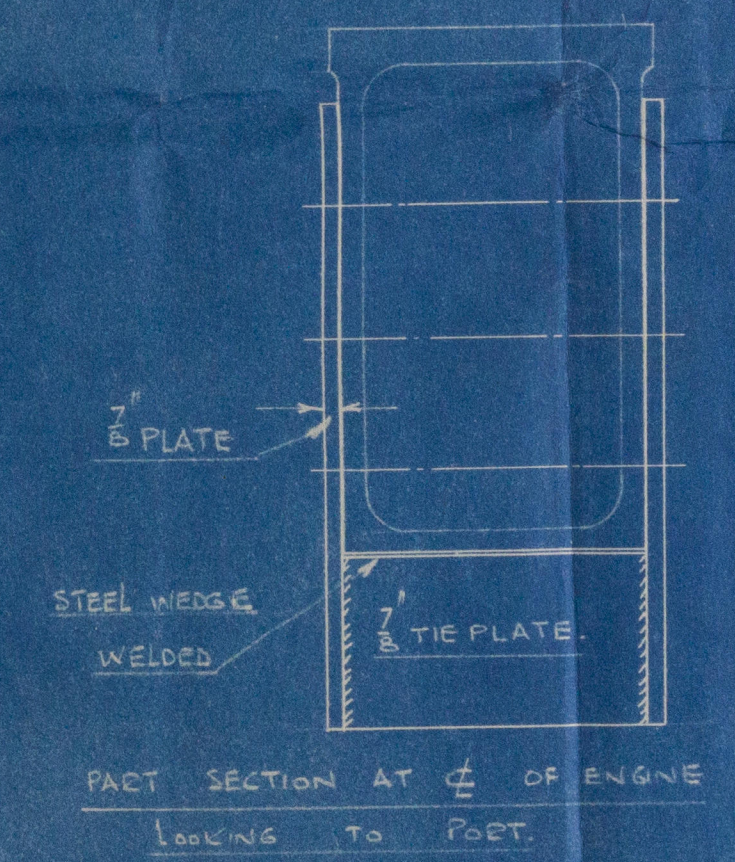
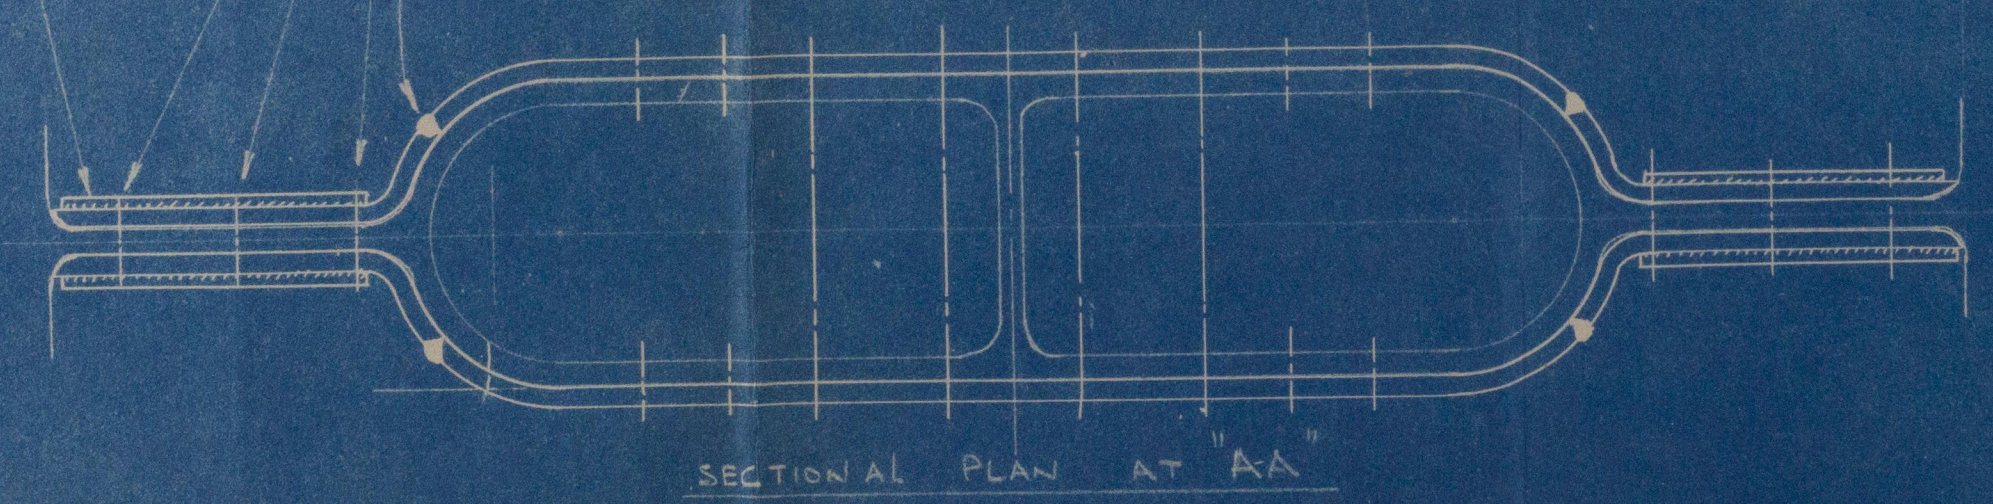


Swansea RU N° 22903
2/5

MV. "TRITON"

PATCH IN WAY OF BEDPLATE FRACTURE - No. 6 MAIN BEARING.

SCALE: $\frac{1}{2}$ " = 1 FOOT.

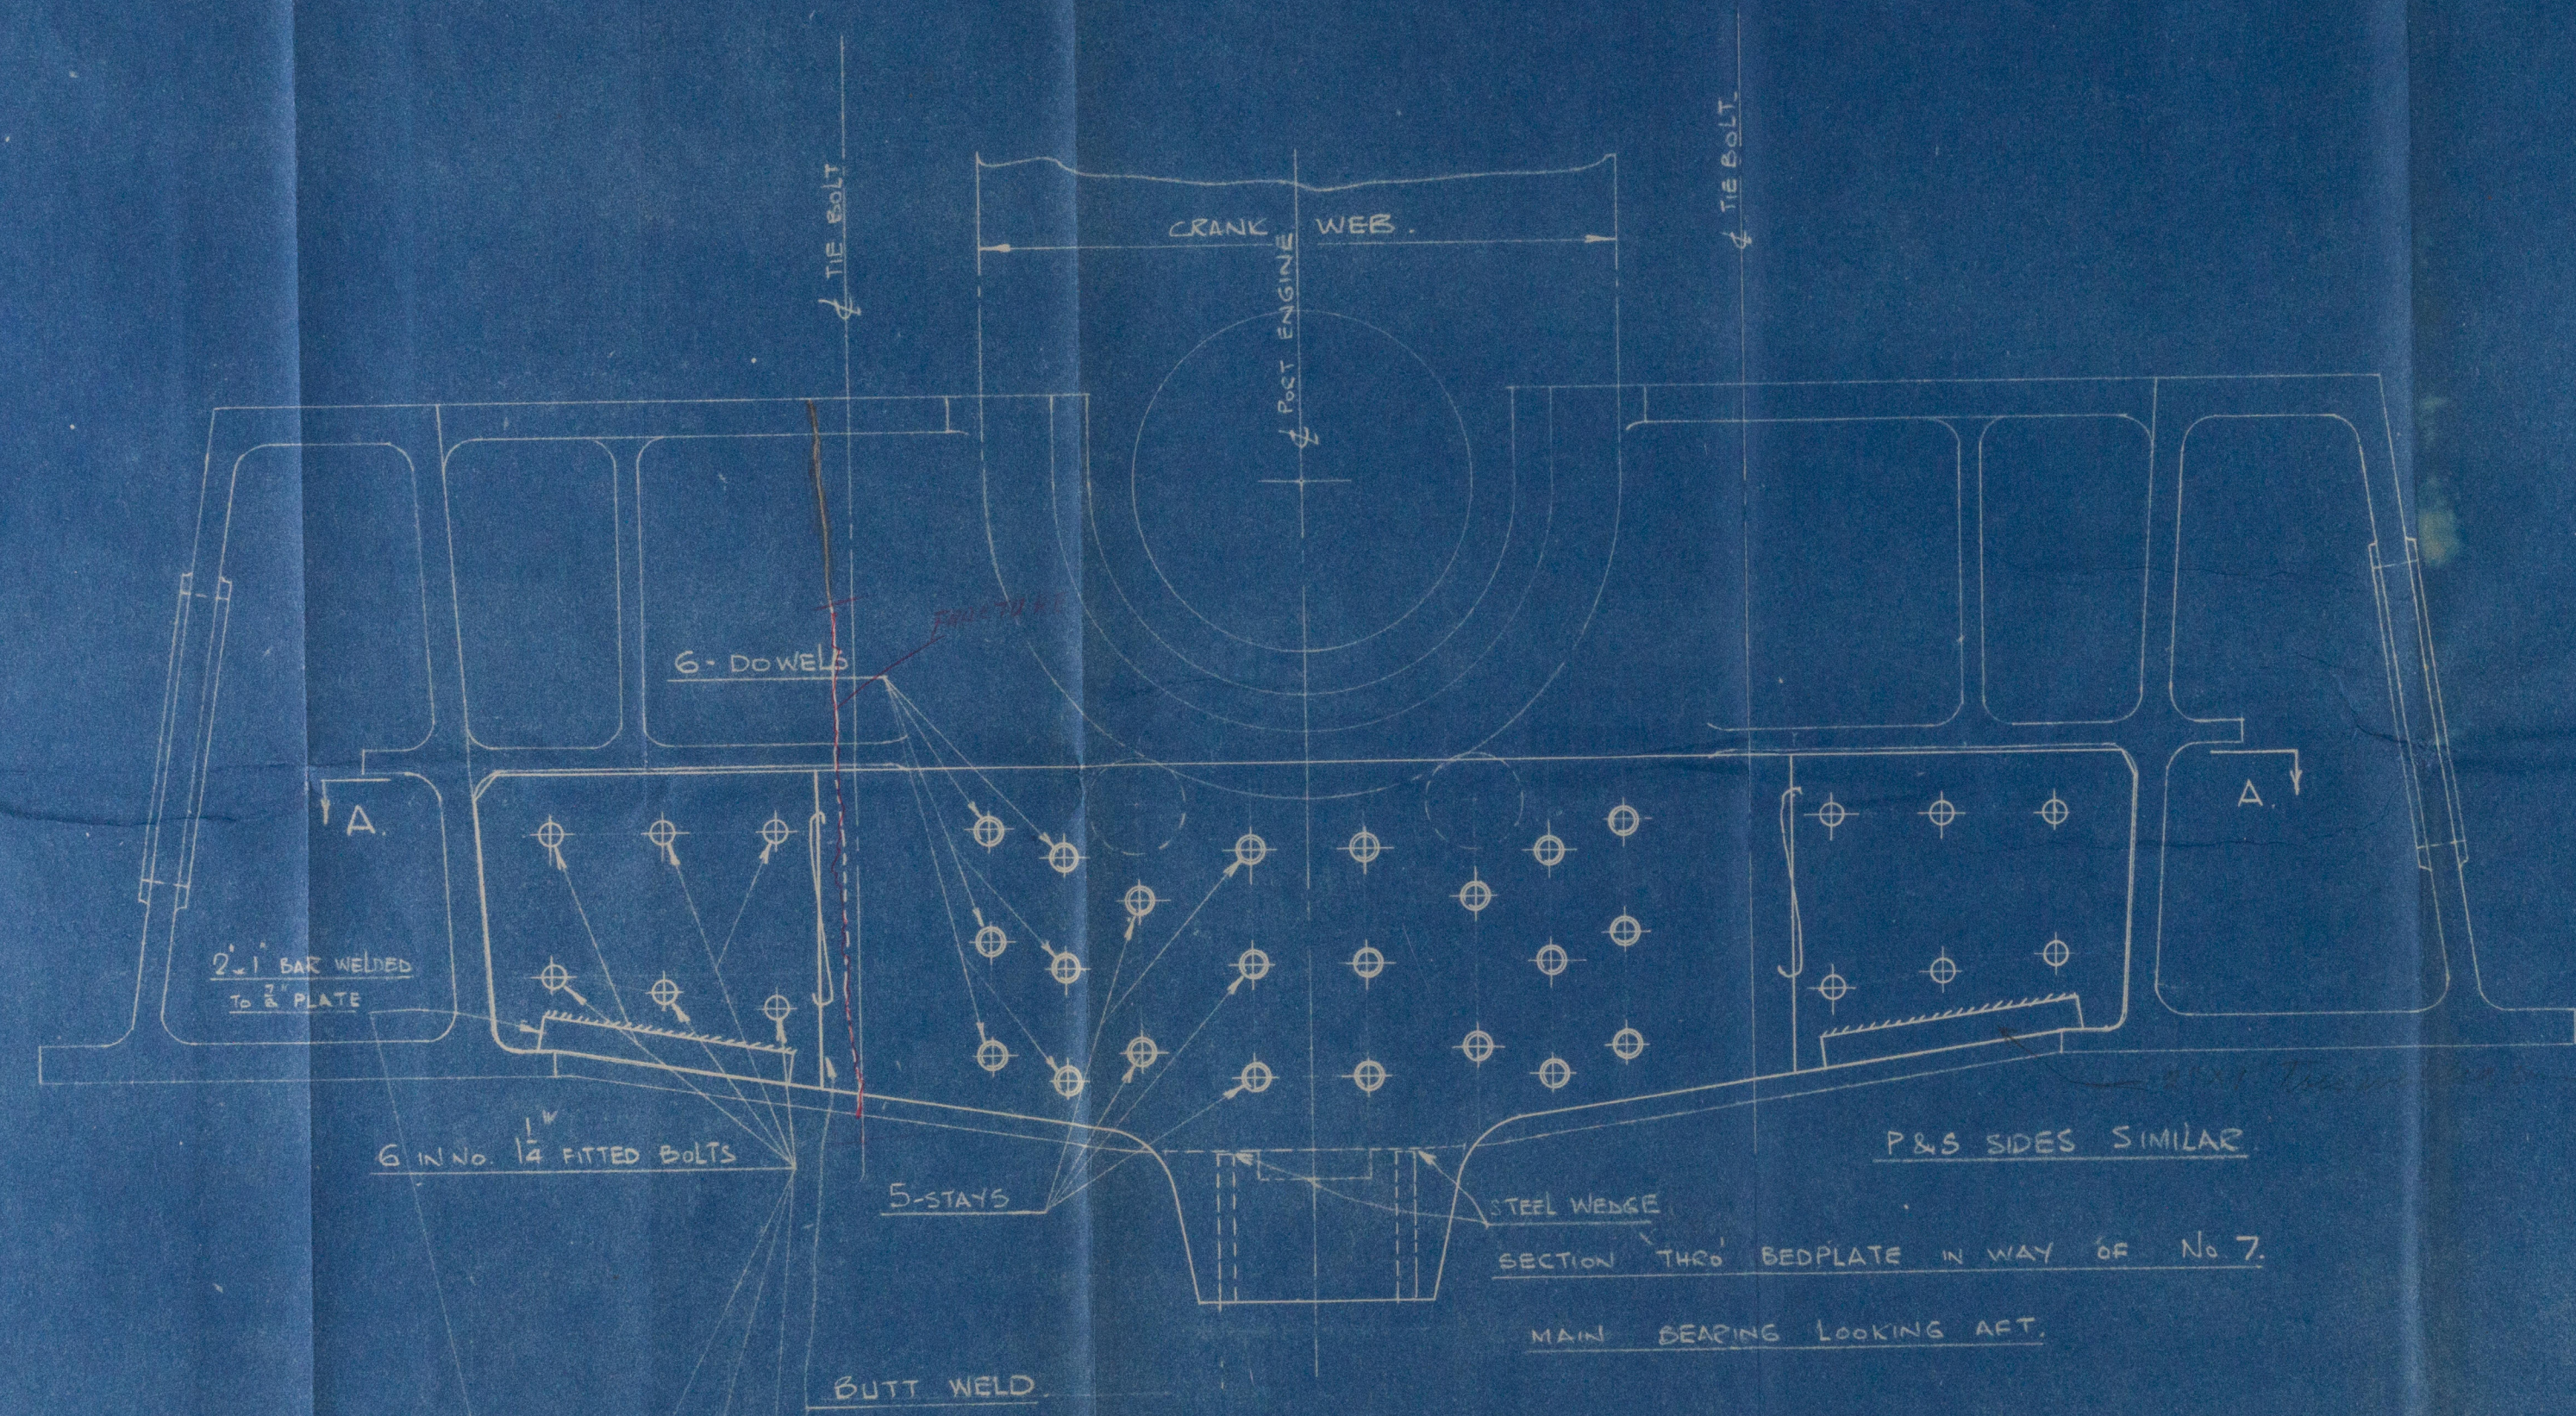

W127-6045

M/s. "Triton".

plan of patch in way of bedplate
fracture.

Sws report No. 22903.



© 2020

Lloyd's Register
Foundation

W129-0045