


PLANS OF SINGLE SCREW STEAMER
FOR THE
QUEBEC-LEVIS WINTER SERVICE FERRY

A. LANGSTROM CONSULTING NAVAL ARCHITECT
AND MARINE ENGINEER
TORONTO AND MONTREAL.

LONGITUDINAL SECTION
SCALE $\frac{1}{4}'' = 1$ FOOT

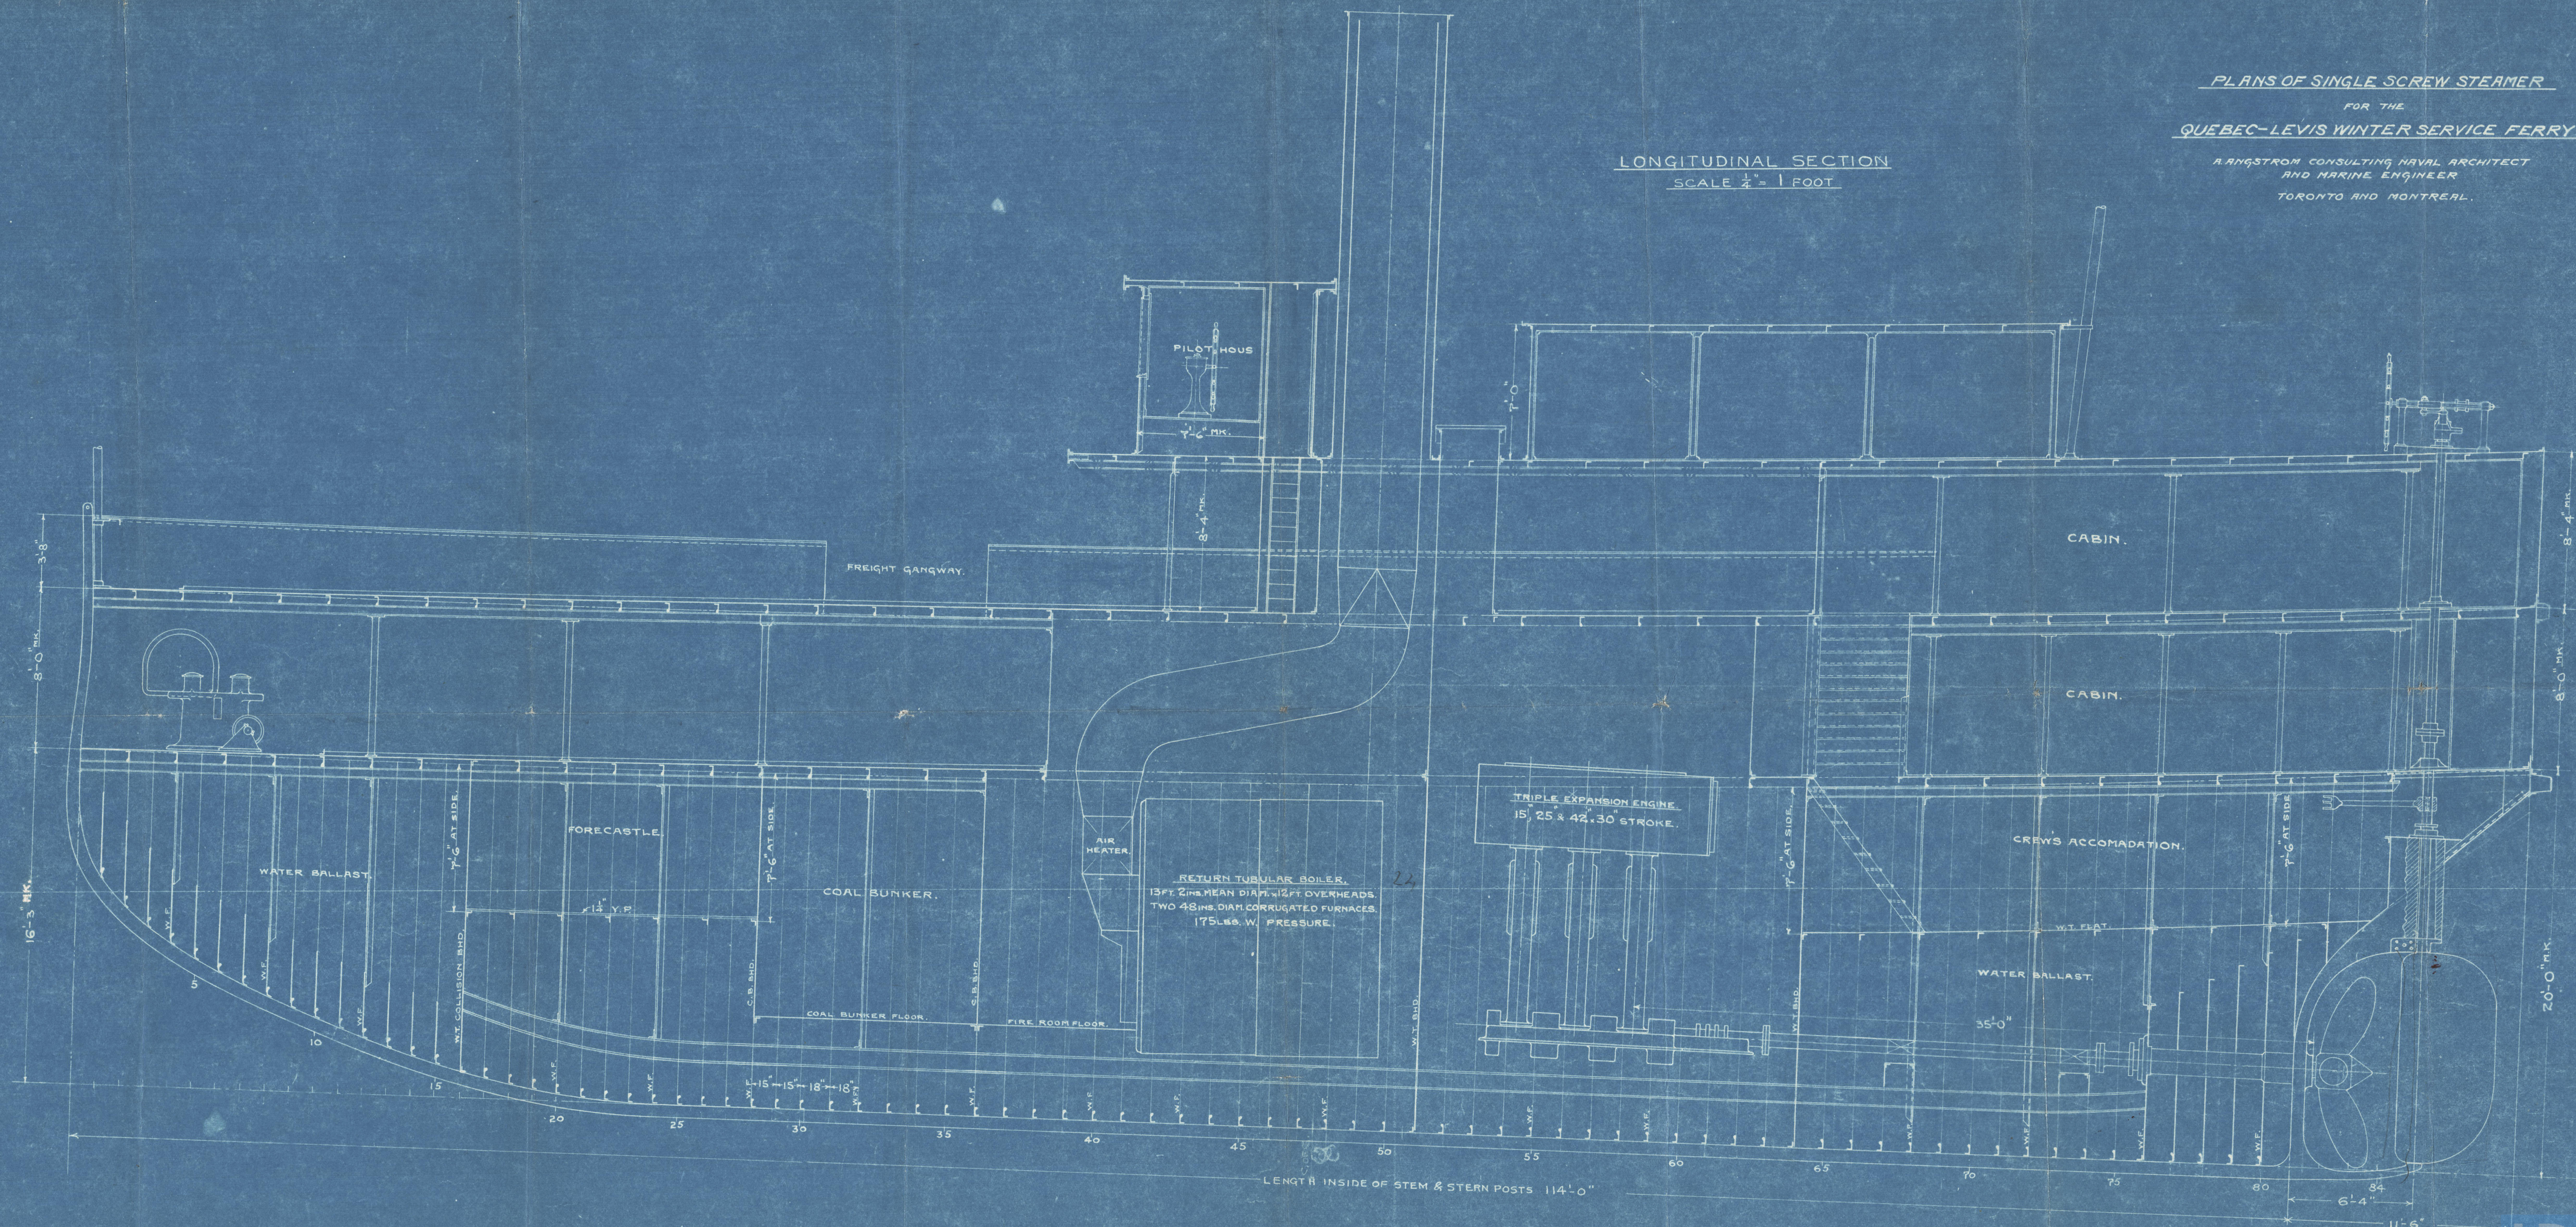

8800-1991M

St. Plessis

Qbe. 1271.

St. Colomb Qbe 1272.

THIS IS ONE OF THE PLANS REFERRED TO IN CONTRACT BETWEEN

MEBRS. GEO. T. DAVIE & SONS

AND

LA TRAVERSE DE LEVIS, LIMITEE.

W.H.
J.S.
DATED 21 MAY 1910

RETAIN

Shad Heill

W. Angstrom

© 2021

Lloyd's Register
Foundation

Longitudinal Section.

Hall