
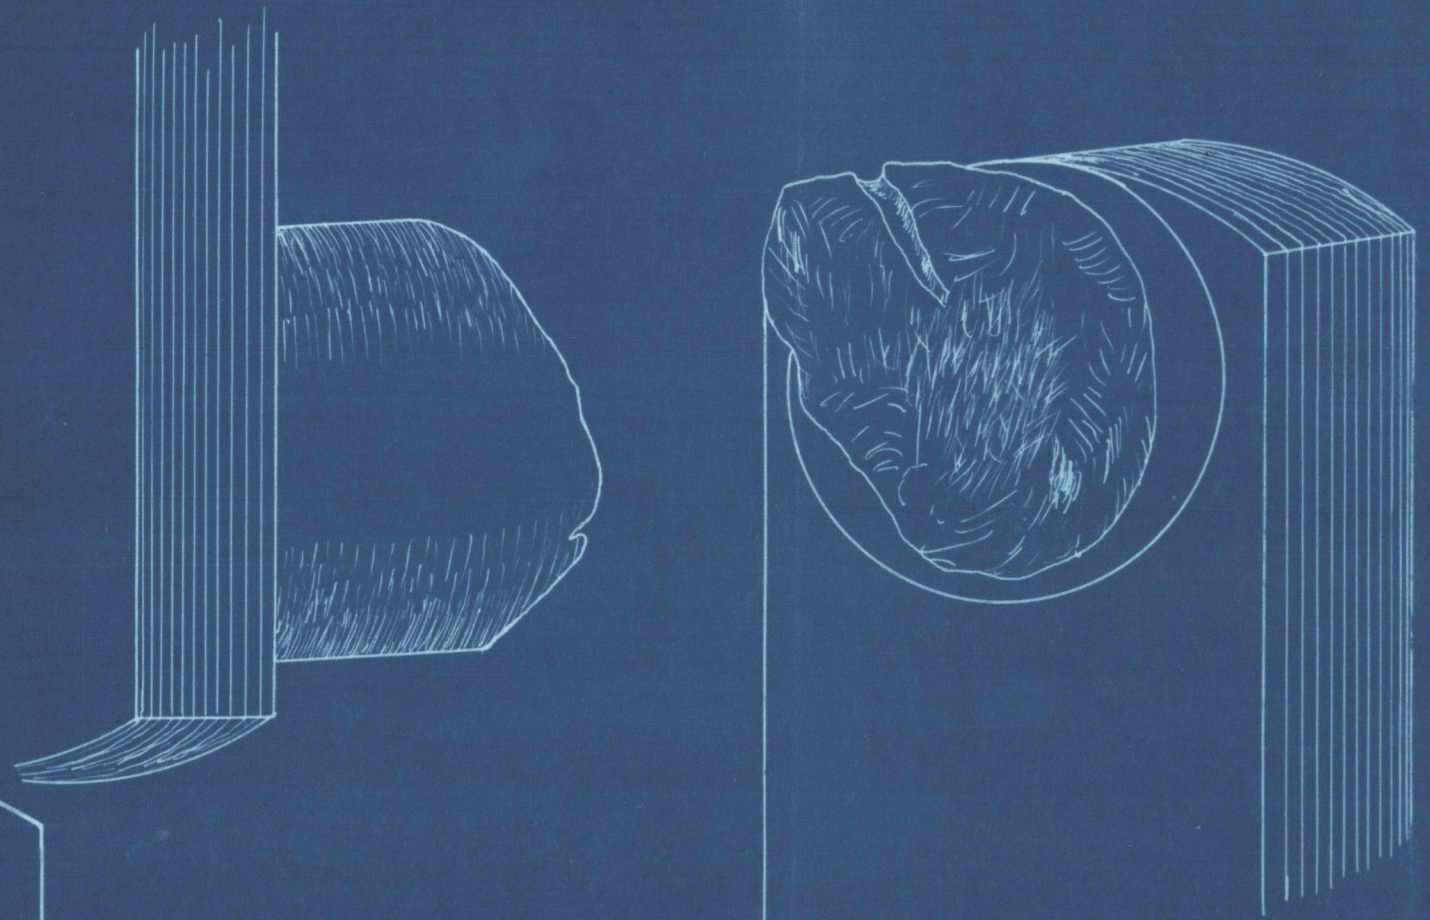


SYSTEM OF REPAIR OF CRANK SHAFT AT JOURNAL No. 6
(HALF SCALE)

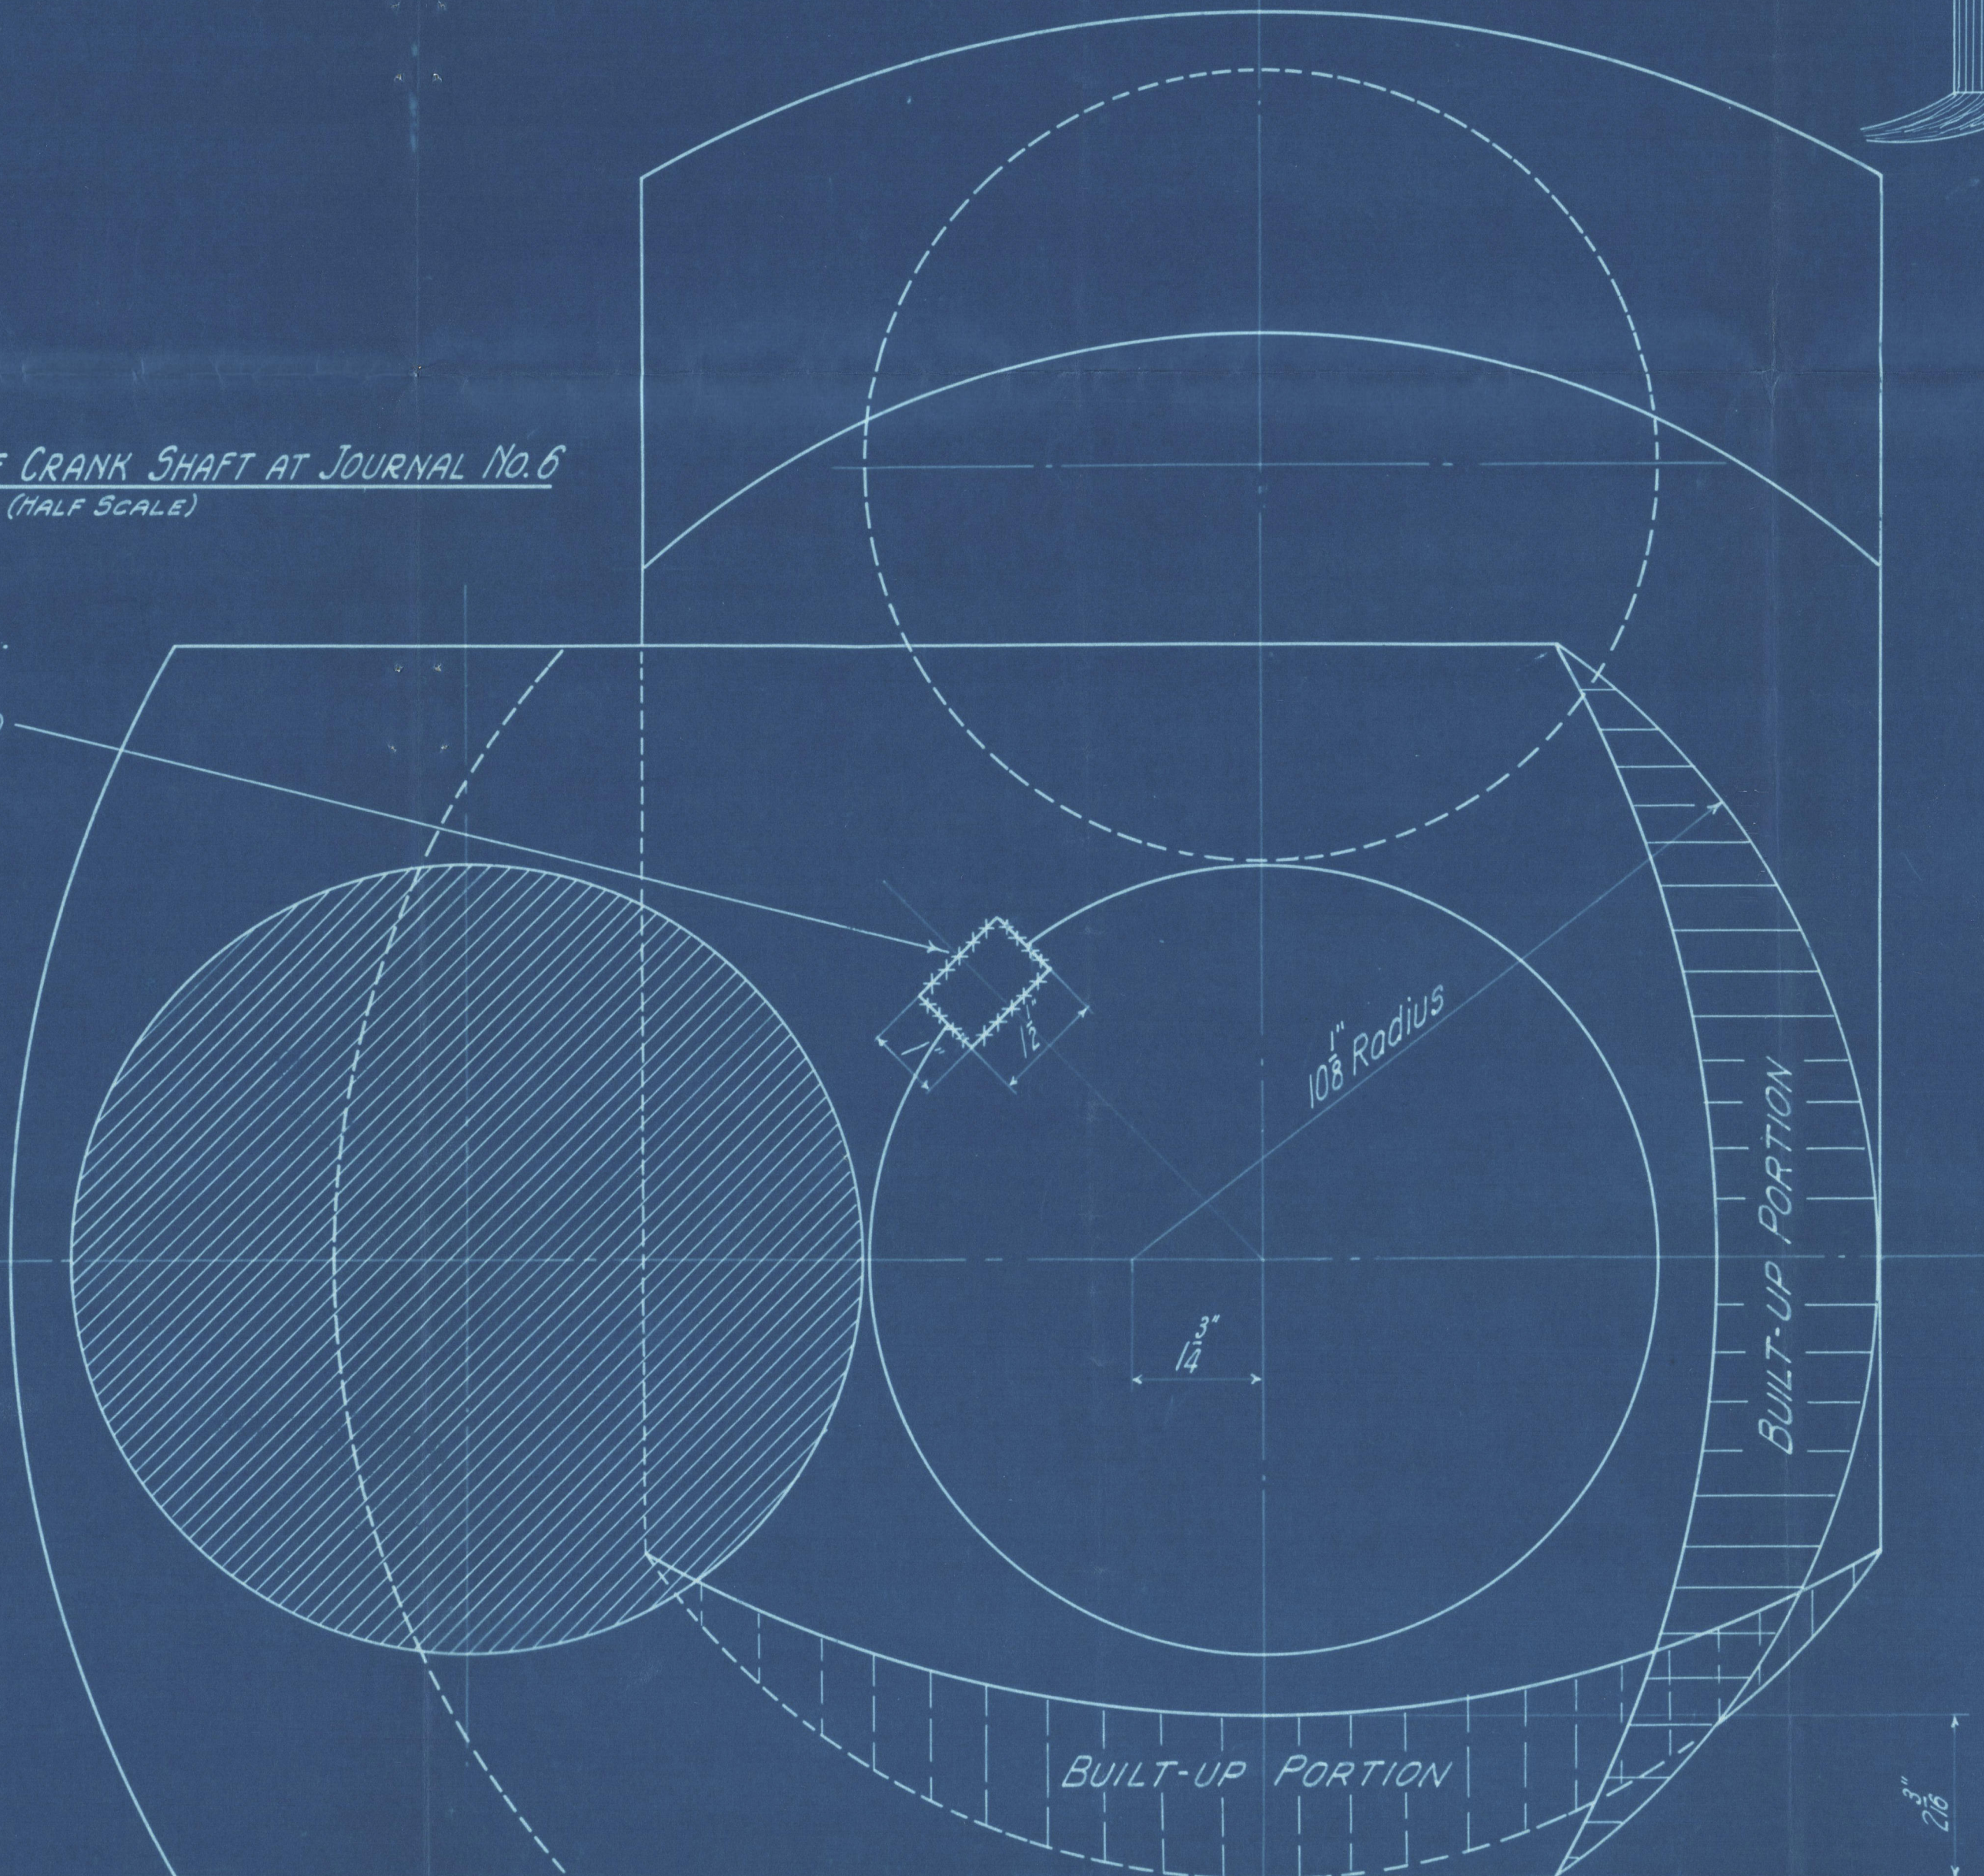

PARTIAL VIEW OF STBD. MAIN ENG. CRANKSHAFT
SHOWING THE BROKEN PART

ORDER No. C-9631
DRWG. No.

NOV 14 1938

Sheet of

REPAIRED CRANK SHAFT
FOR
M/S DON ESTEBAN
FOR
THE DE LA RAMA STEAMSHIP CO., INC.
Made by S.A.A. Traced by J.L.S. Child by
ATLANTIC, GULF & PACIFIC CO.
OF MANILA
Date November 14, 1938 Cont. 17a

WLB1-0933

Ms. Don Esteban,

Man. rept. No. 2671.

Crank Shaft,

W161-0033



© 2020

Lloyd's Register
Foundation