


31428

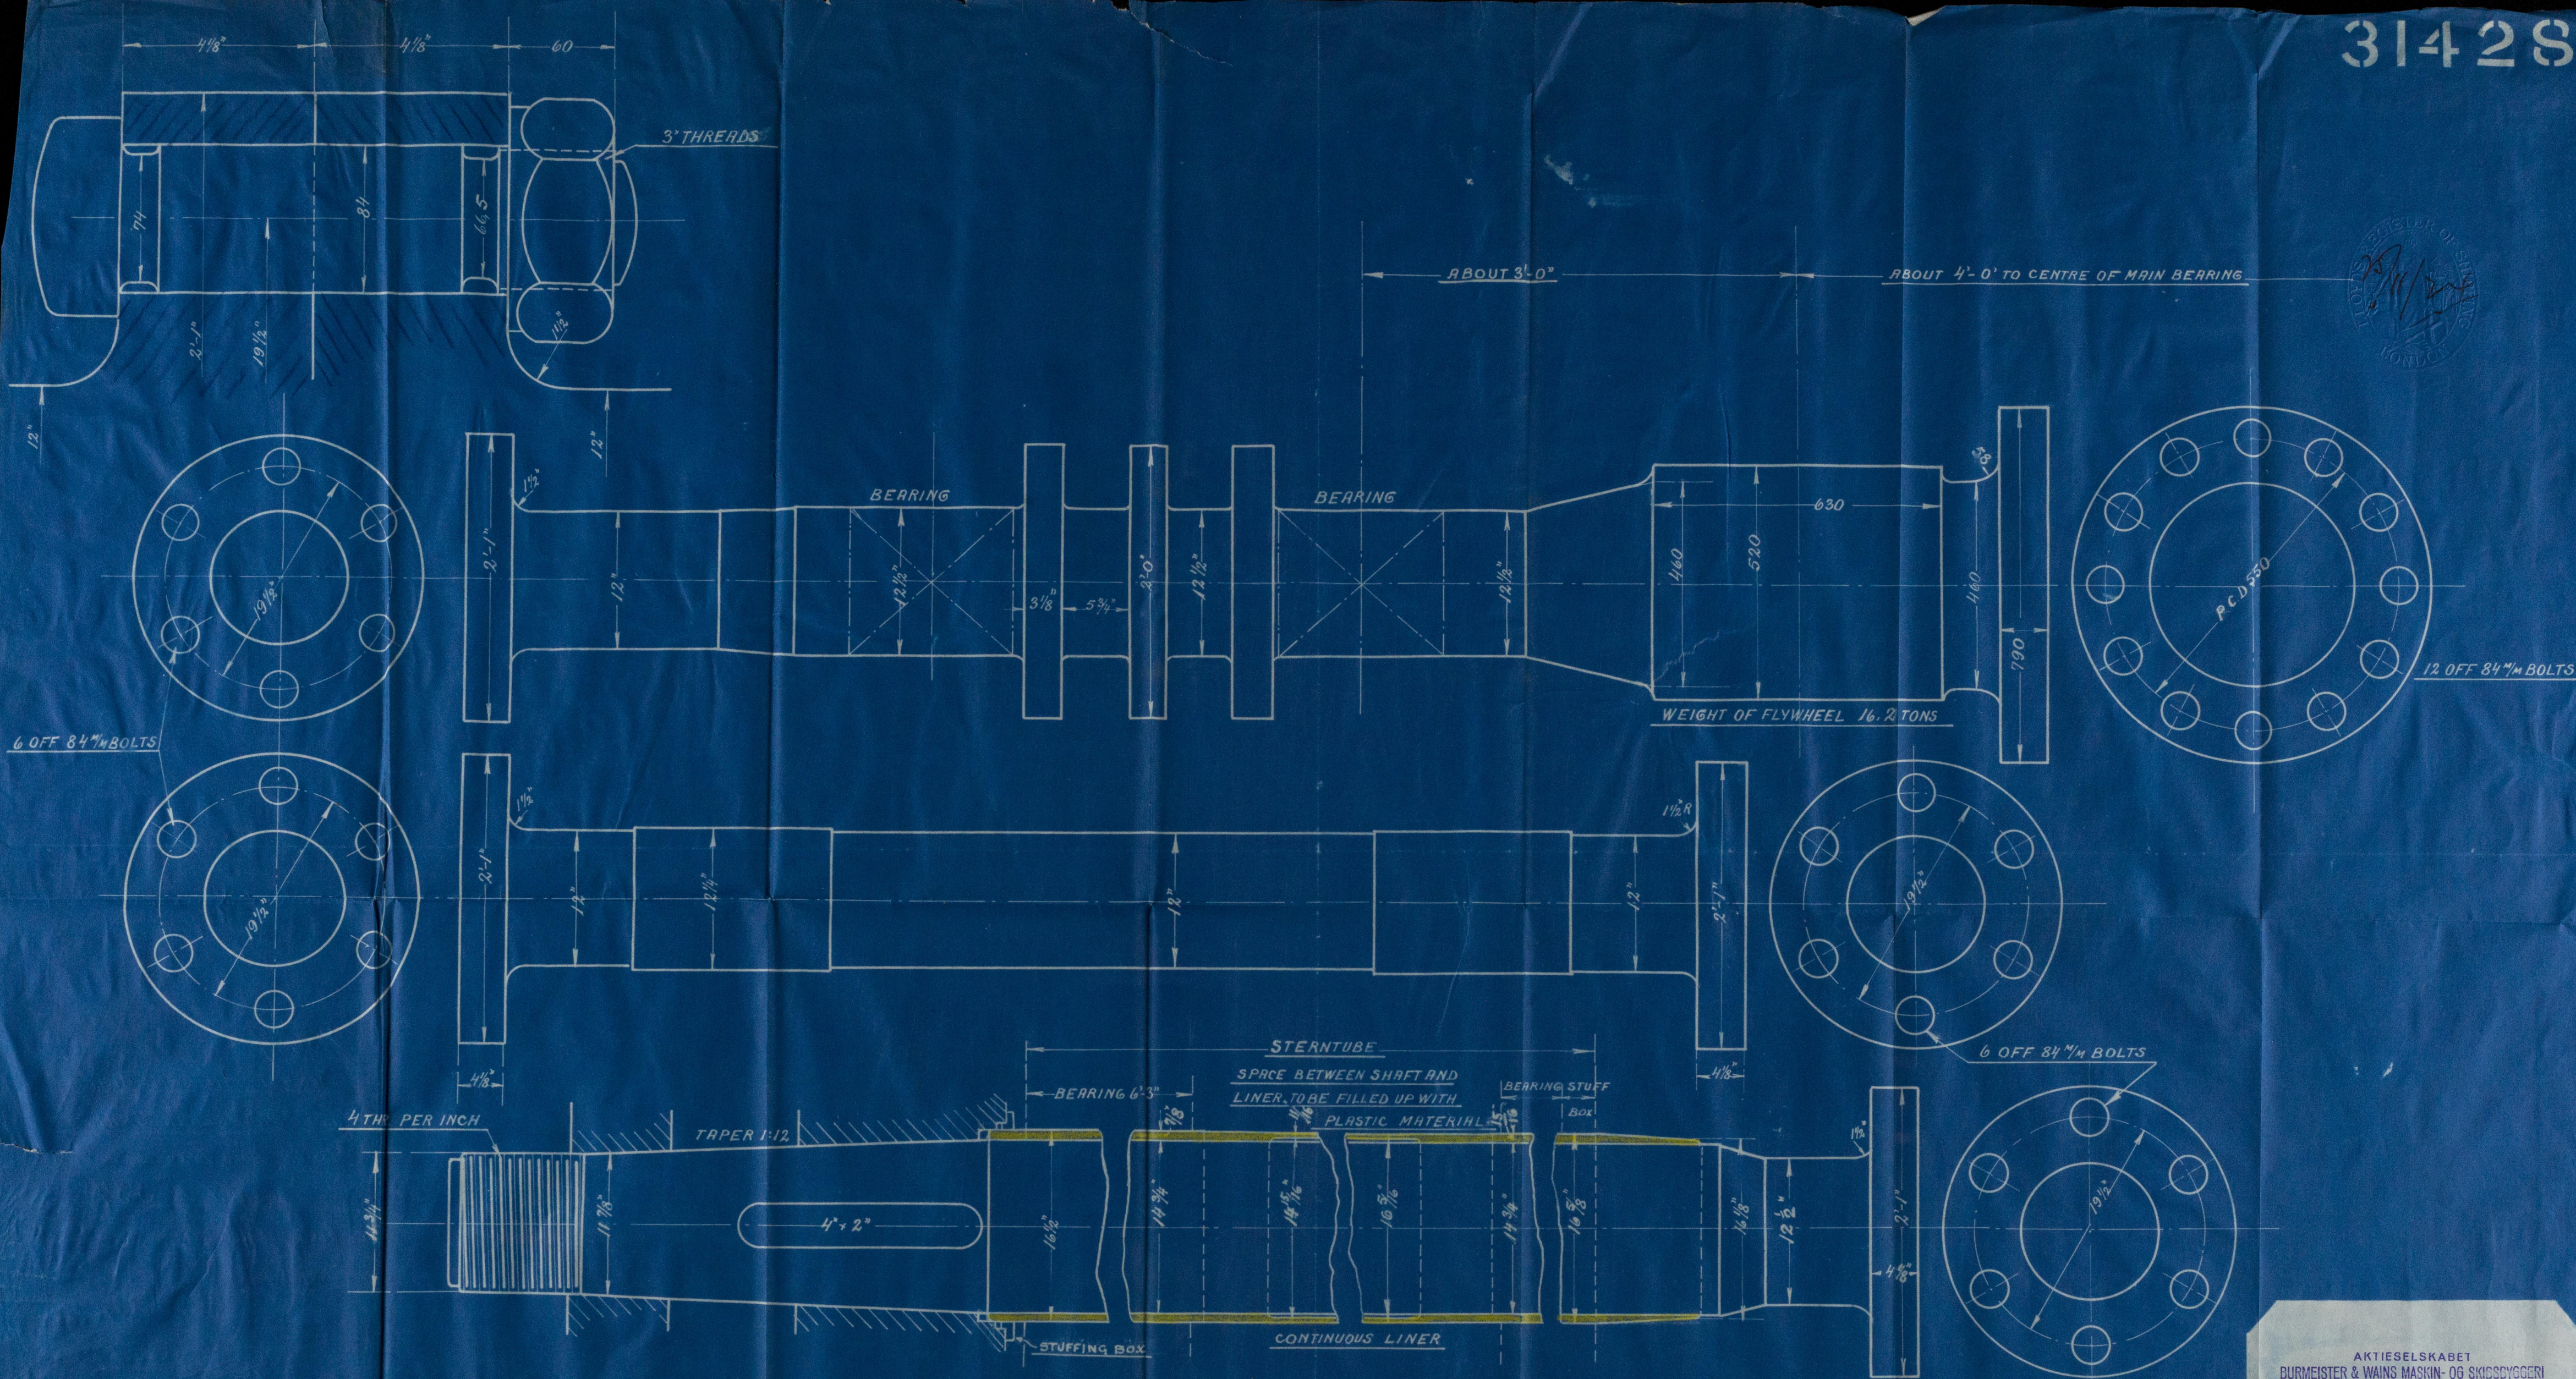

6 CYLINDERS FOUR STROKE CYCLE DIESEL ENGINE  
 CYLINDER DIA 740 M/M = 29.13" STROKE = 1300 M/M = 51.18"  
 DIA OF FLYWHEEL 2900 M/M = 9'-6"  
 WEIGHT - 16.2 TS.  
 REVS. PER. MIN. 115  
 DIAM. OF PROPELLER 14'-0"

SHAFTS FOR YARD NO 337

AKTIESELSKABET  
 BURMEISTER & WAIN MASKIN- OG SKIBSBYGGERI  
 14-11-1924

AKTIESELSKABET  
 BURMEISTER & WAIN  
 MASKIN- OG SKIBSBYGGERI  
 3 8 1924 NO 31428


5500-0055



Plan of  
THRUST, INTERMEDIATE  
AND PROPELLER SHAFTS.  
for the Twin Screw Motor Vessel  
Yard N<sup>o</sup> 337  
being built by

AKTIESELSKABET  
BURMEISTER & WAINSKIN- OG SKIBSBYGGERI

Copenhagen.

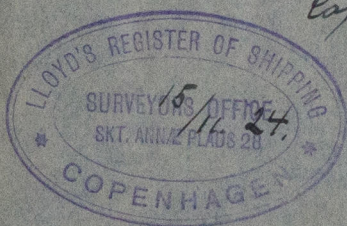

N<sup>o</sup> "DANMARK". Cpn. Report N<sup>o</sup> 7168.

W162-0055



© 2021

Lloyd's Register  
Foundation

8/14