
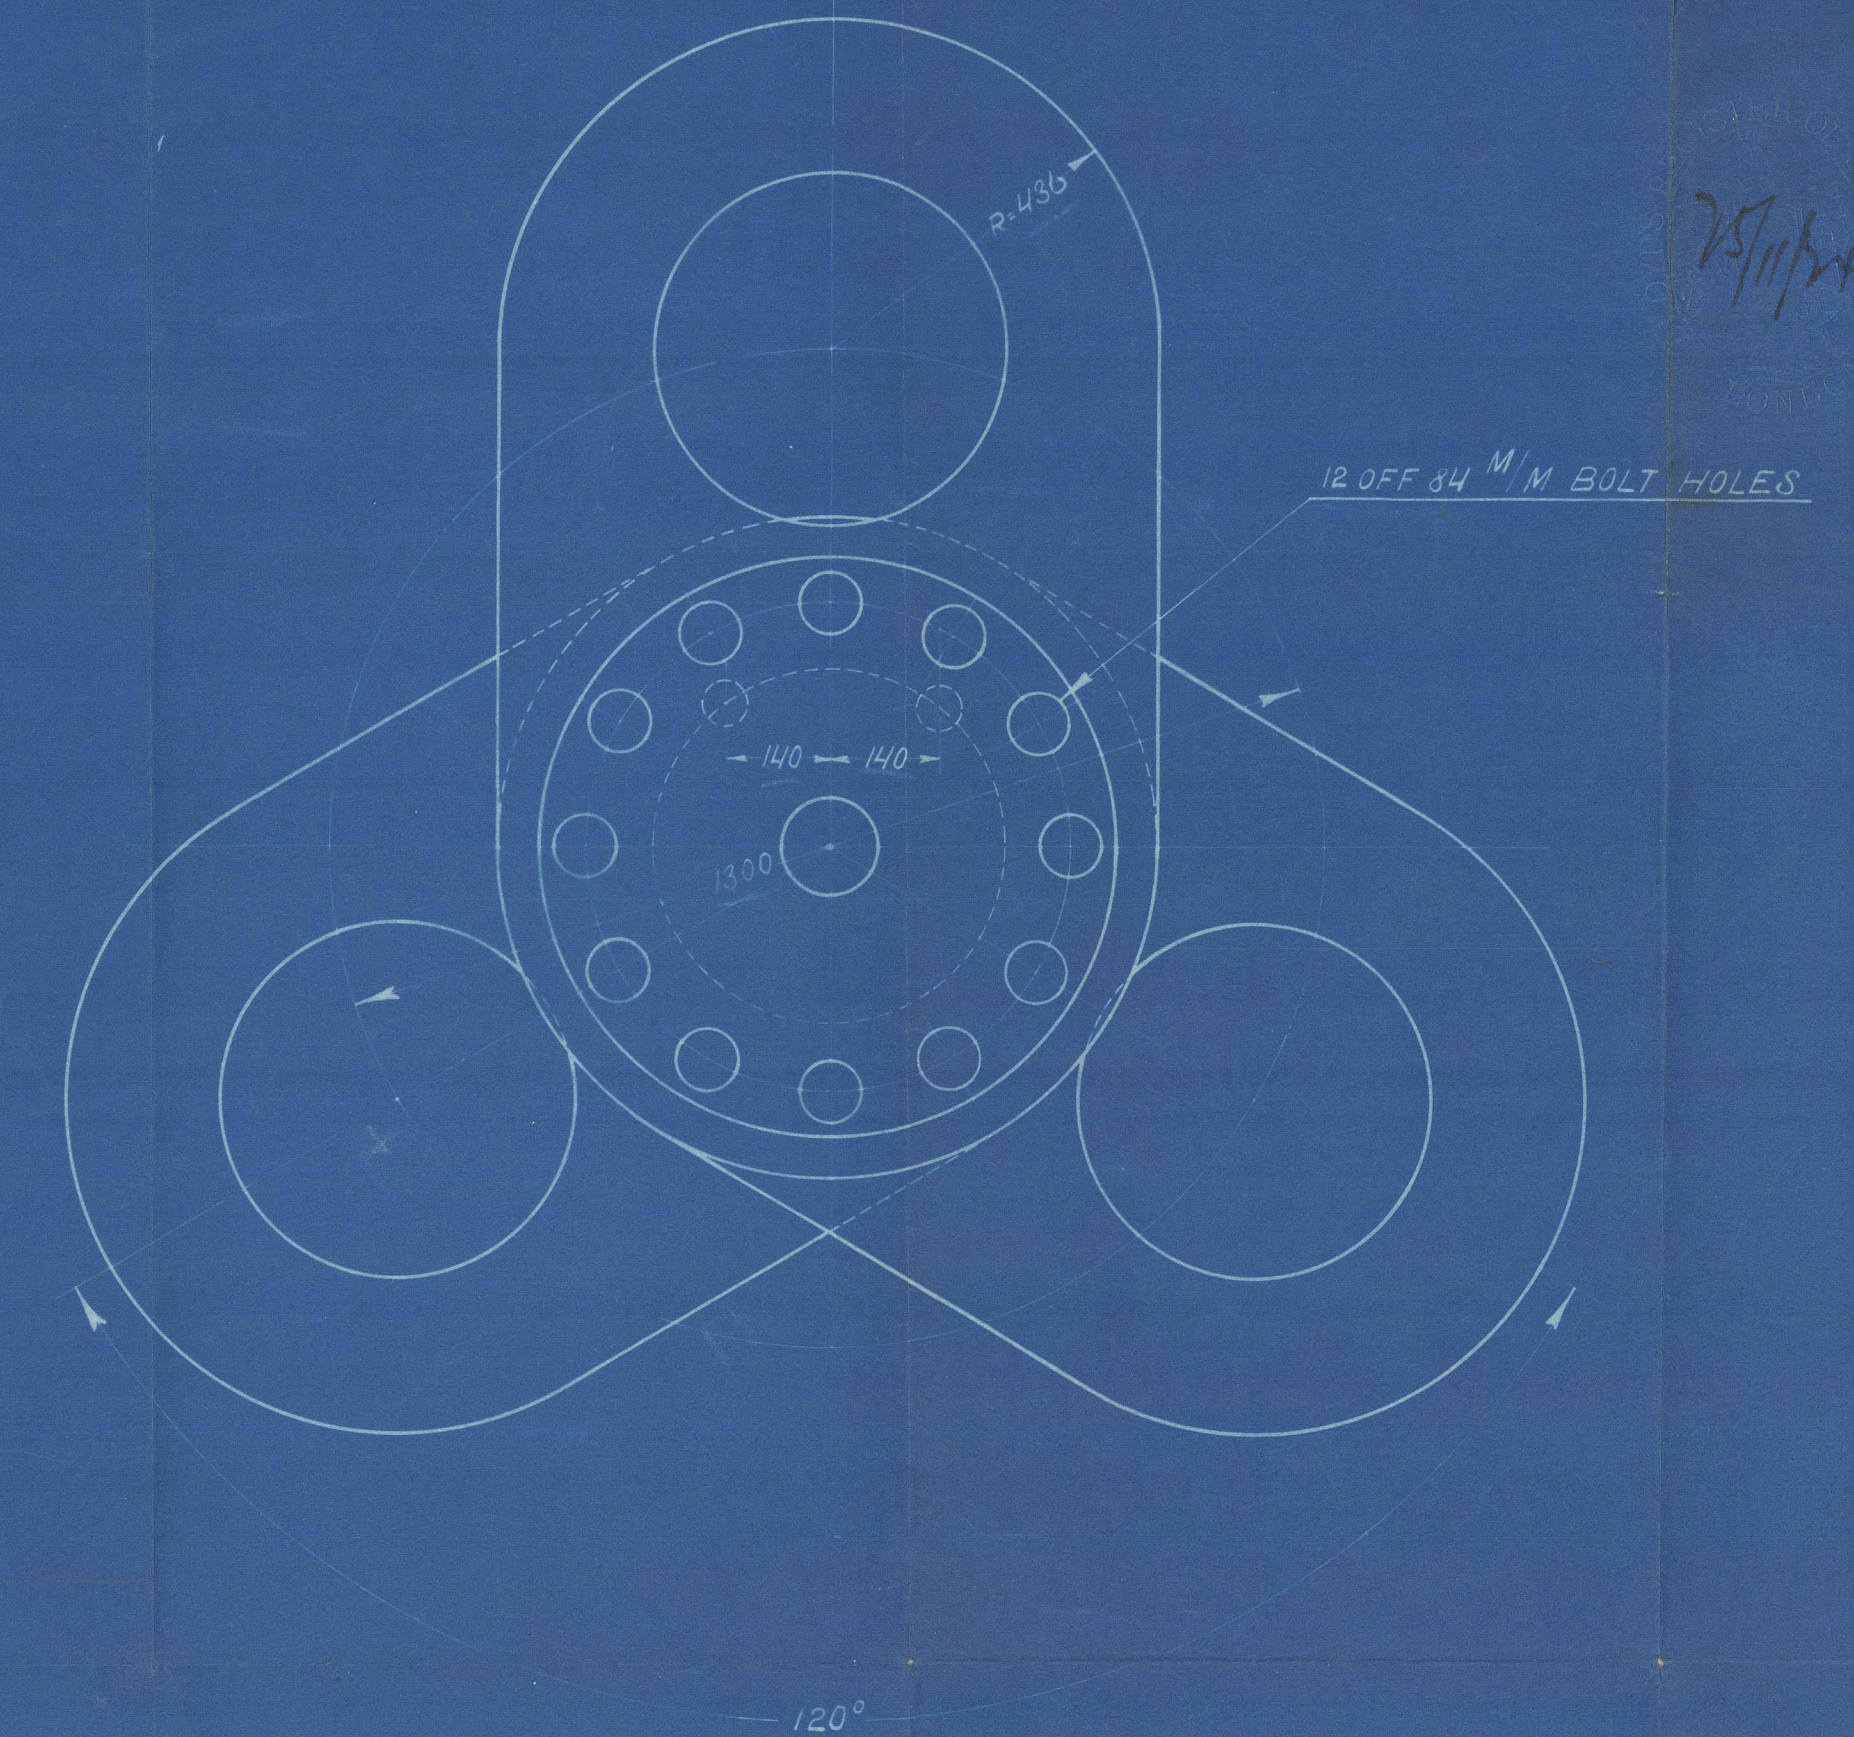


87750

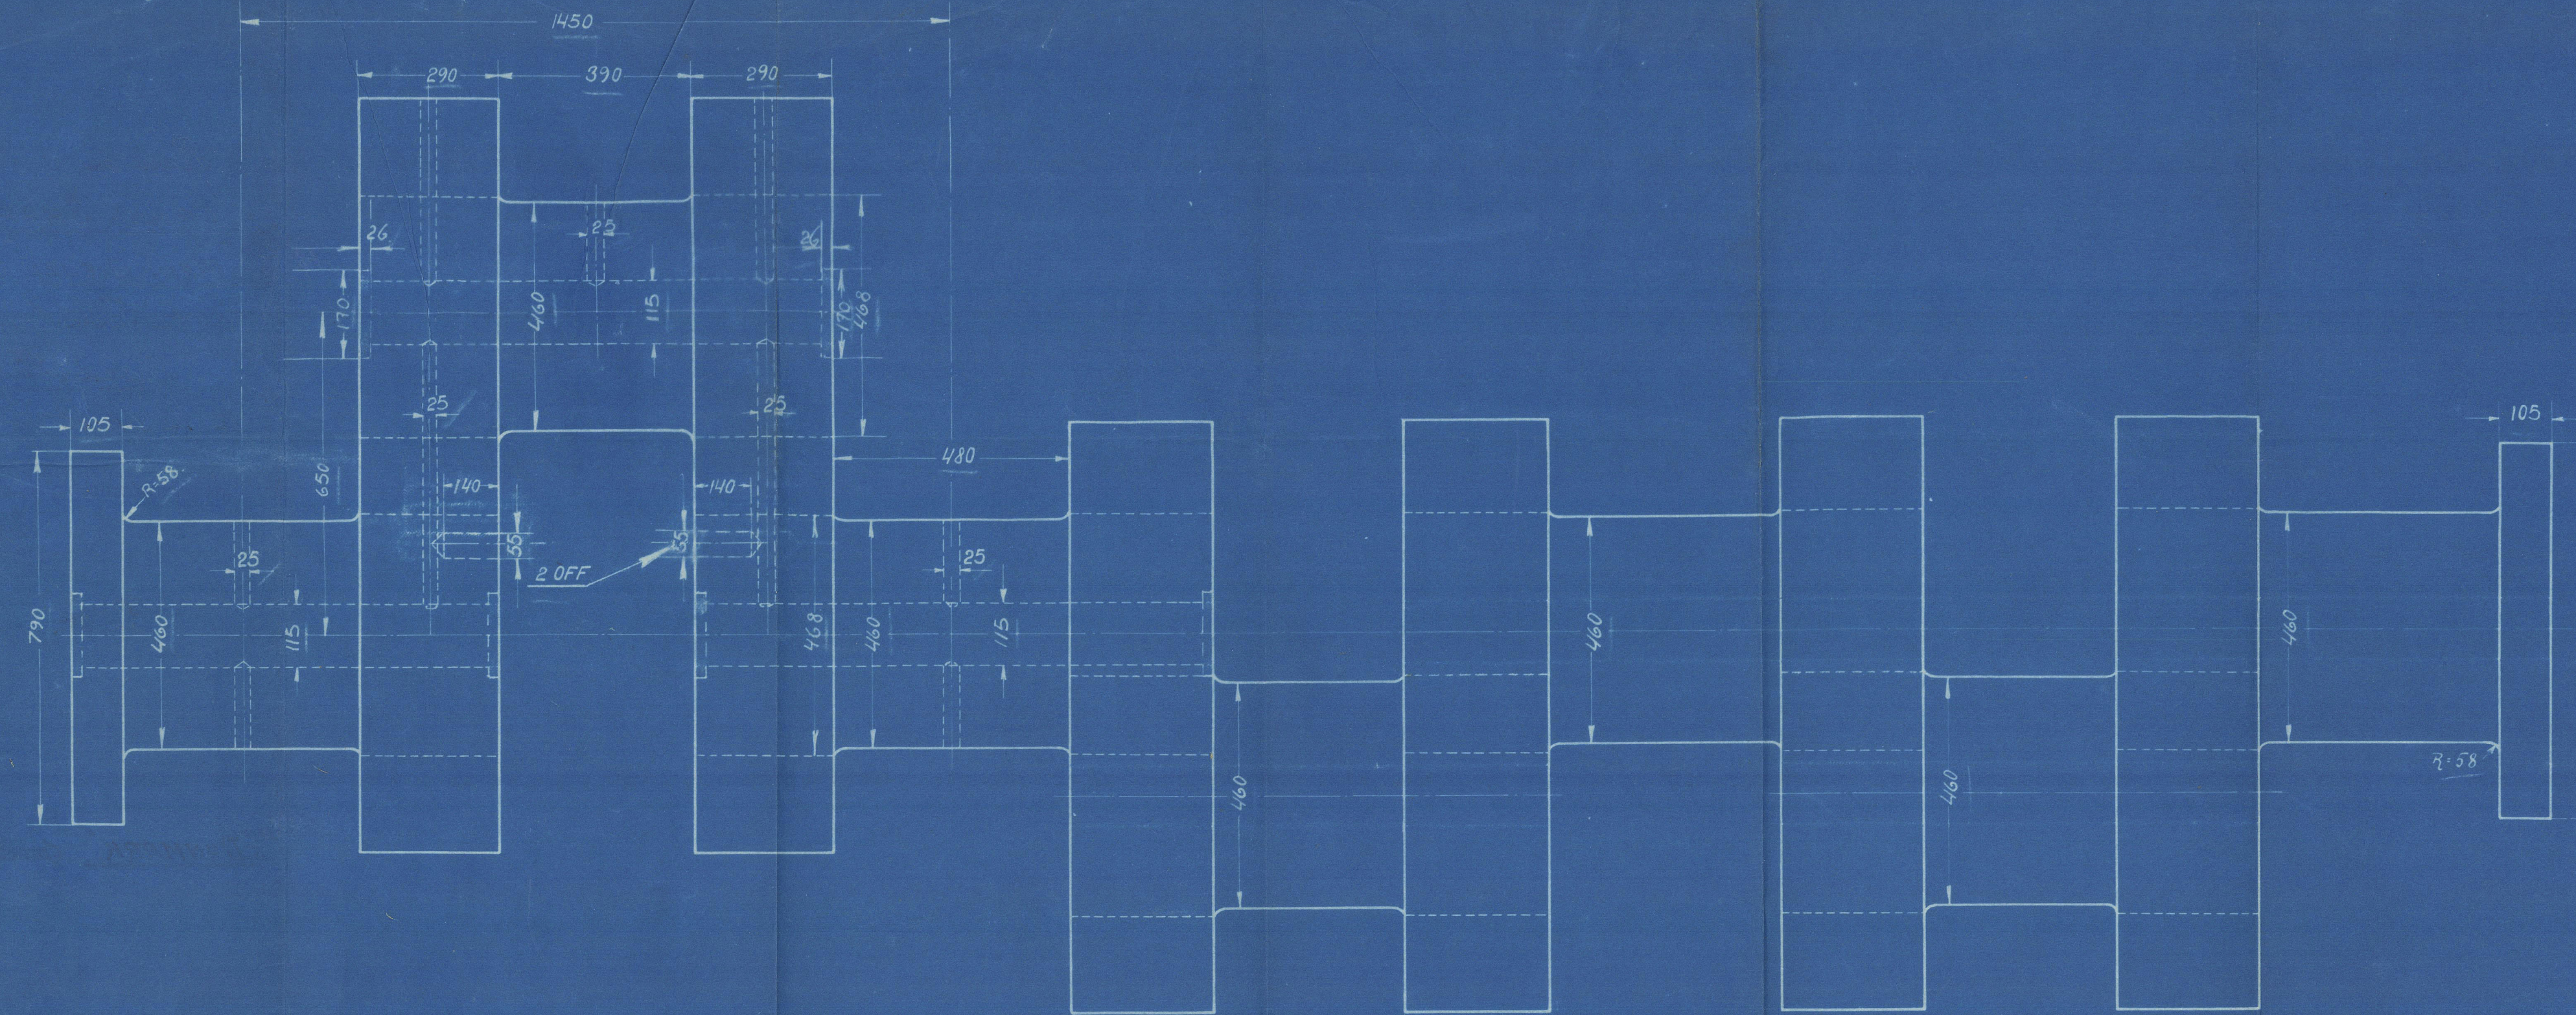

SHAFT FOR T.S. N° YARD N° 337


6 CYLINDER FOUR STROKE CYCLE DIESEL ENGINE

CYL. DIAM. 740 MM—STROKE 1300 MM


AKTIESELSKABET
BURMEISTER & WAIN'S MASKIN- OG SKIBSDYGGERI
4-10-24
TWA.

Plan of
CRANK SHAFTS FOR THE
MAIN DIESEL OIL ENGINES
for the Twin Screw Motor Vessel
Yard No 337
to be built by

AKTIESELSKABET
BURMEISTER & WAIN'S MASKIN- OG SKIBSBYGGERI
Copenhagen.

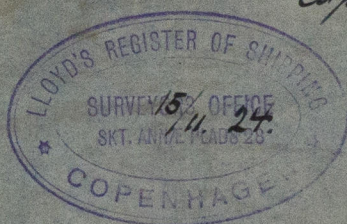

M/S DANMARK. Cpn. Report No 7168.

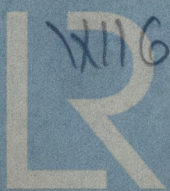

© 2021
XII 62-0056

Lloyd's Register
Foundation