




ELEVATION

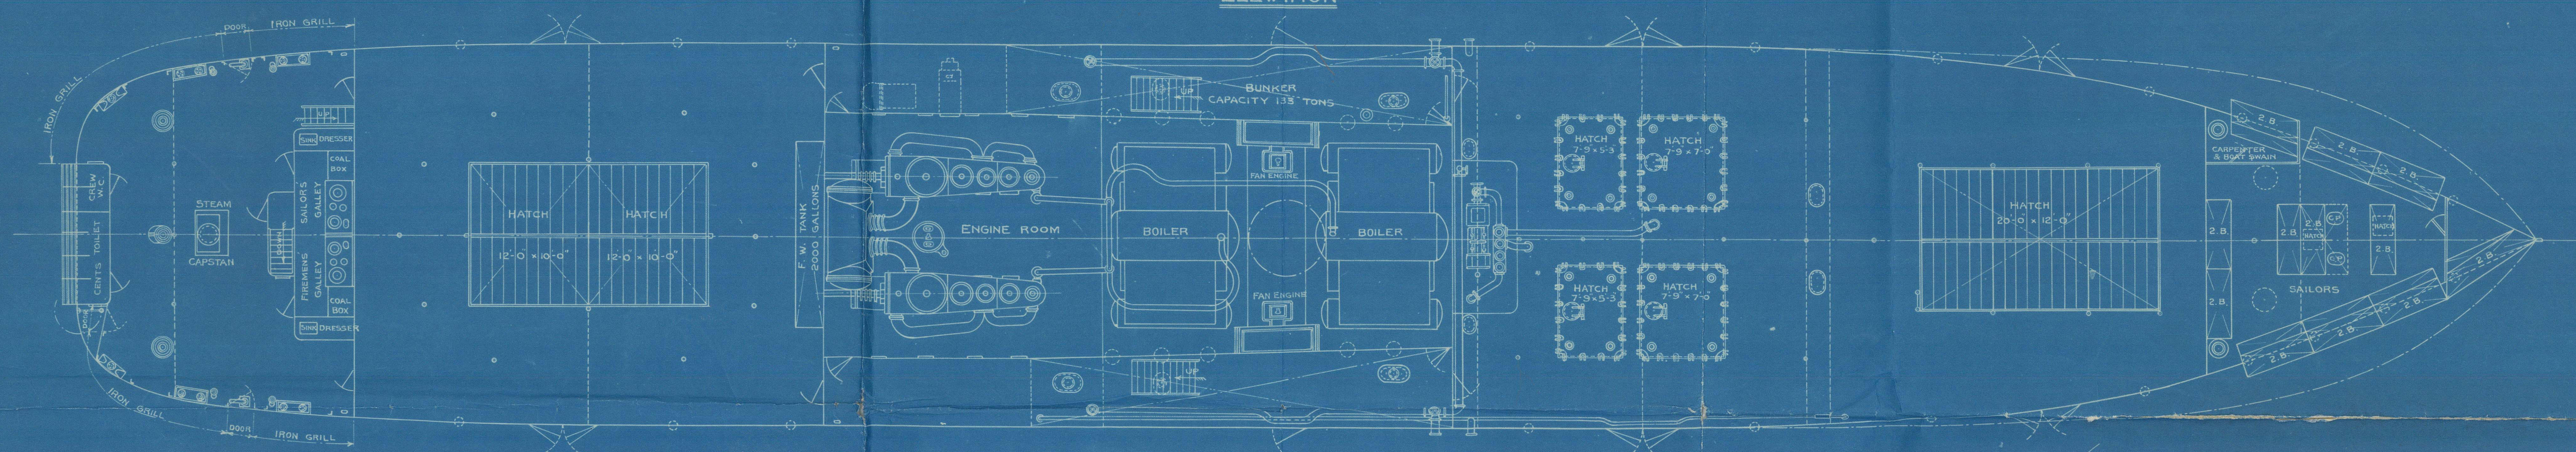

MAIN DECK

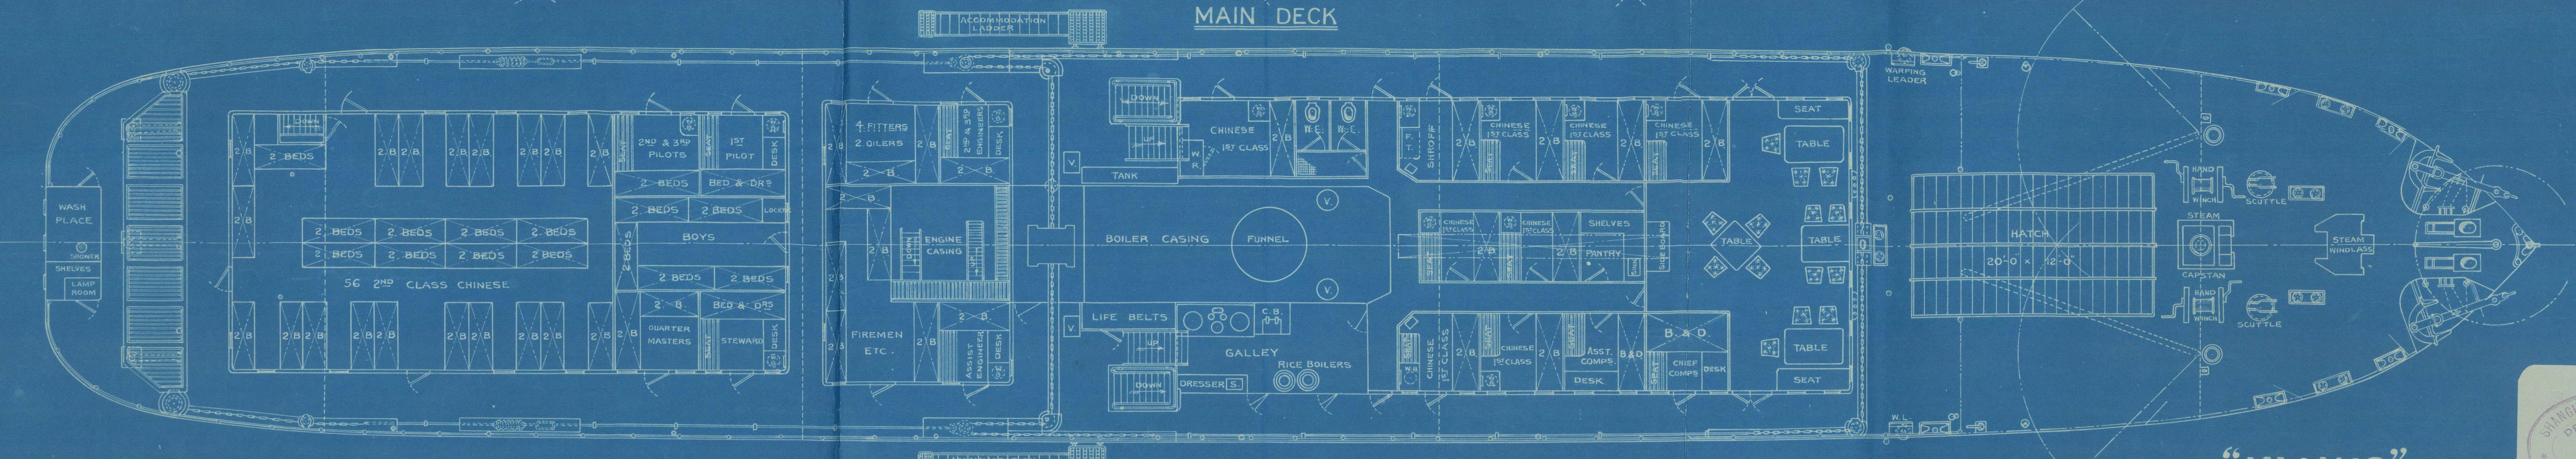

UPPER DECK

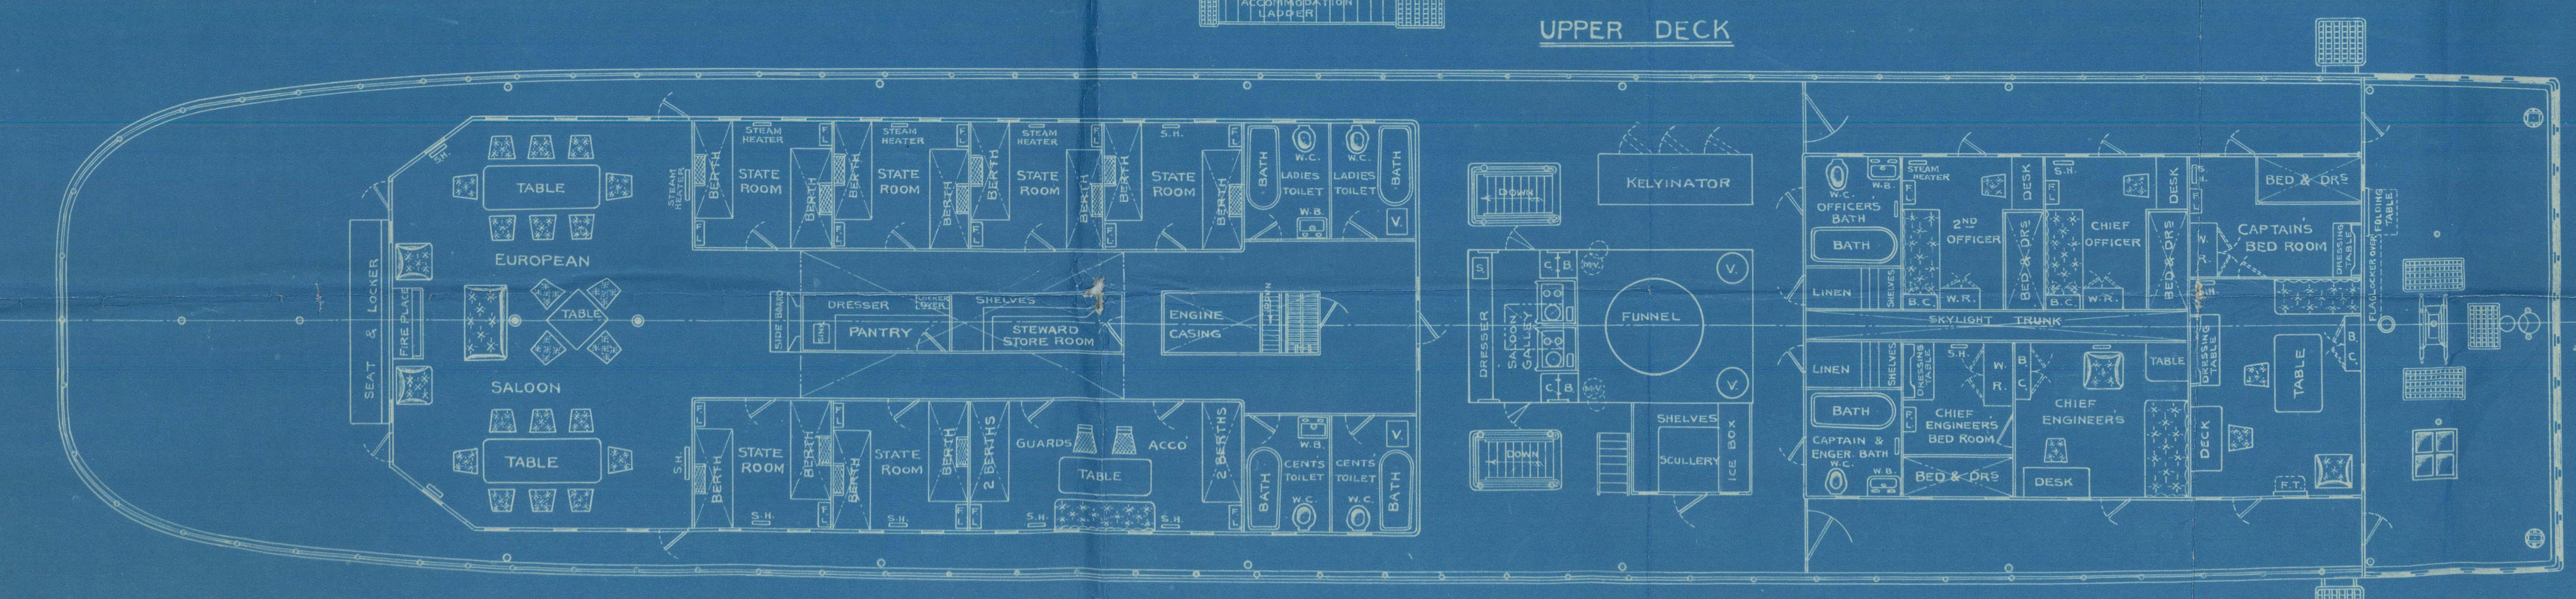

SALOON DECK

"KIAWO"
SHIP N° 490
GENERAL ARRANGEMENT
STEEL TWIN SCREW STEAMER
FOR
ICHANG CHUNGKING SERVICE
DIMENSIONS
 LENGTH O. A. 210-0'
 LENGTH ON W. L. 202-3'
 BREADTH MLD 33-0'
 DEPTH MLD TO MAIN DK. 10-6'
 MAIN DK. TO UPPER DK. 8-2'
 UPPER DK. TO SALOON DK. 7-3'
 SALOON DK. TO SHADE DK. 7-3'
 DRAFT LOADED 8-6'
 SCALE 1/8 INCH TO ONE FOOT.



S. S. "KIA WO"

I. GENERAL ARRANGEMENT.

Shi. & E. Rft. No. 4272.

[LLY/W 185]

W185-0001



© 2021

Lloyd's Register
Foundation