
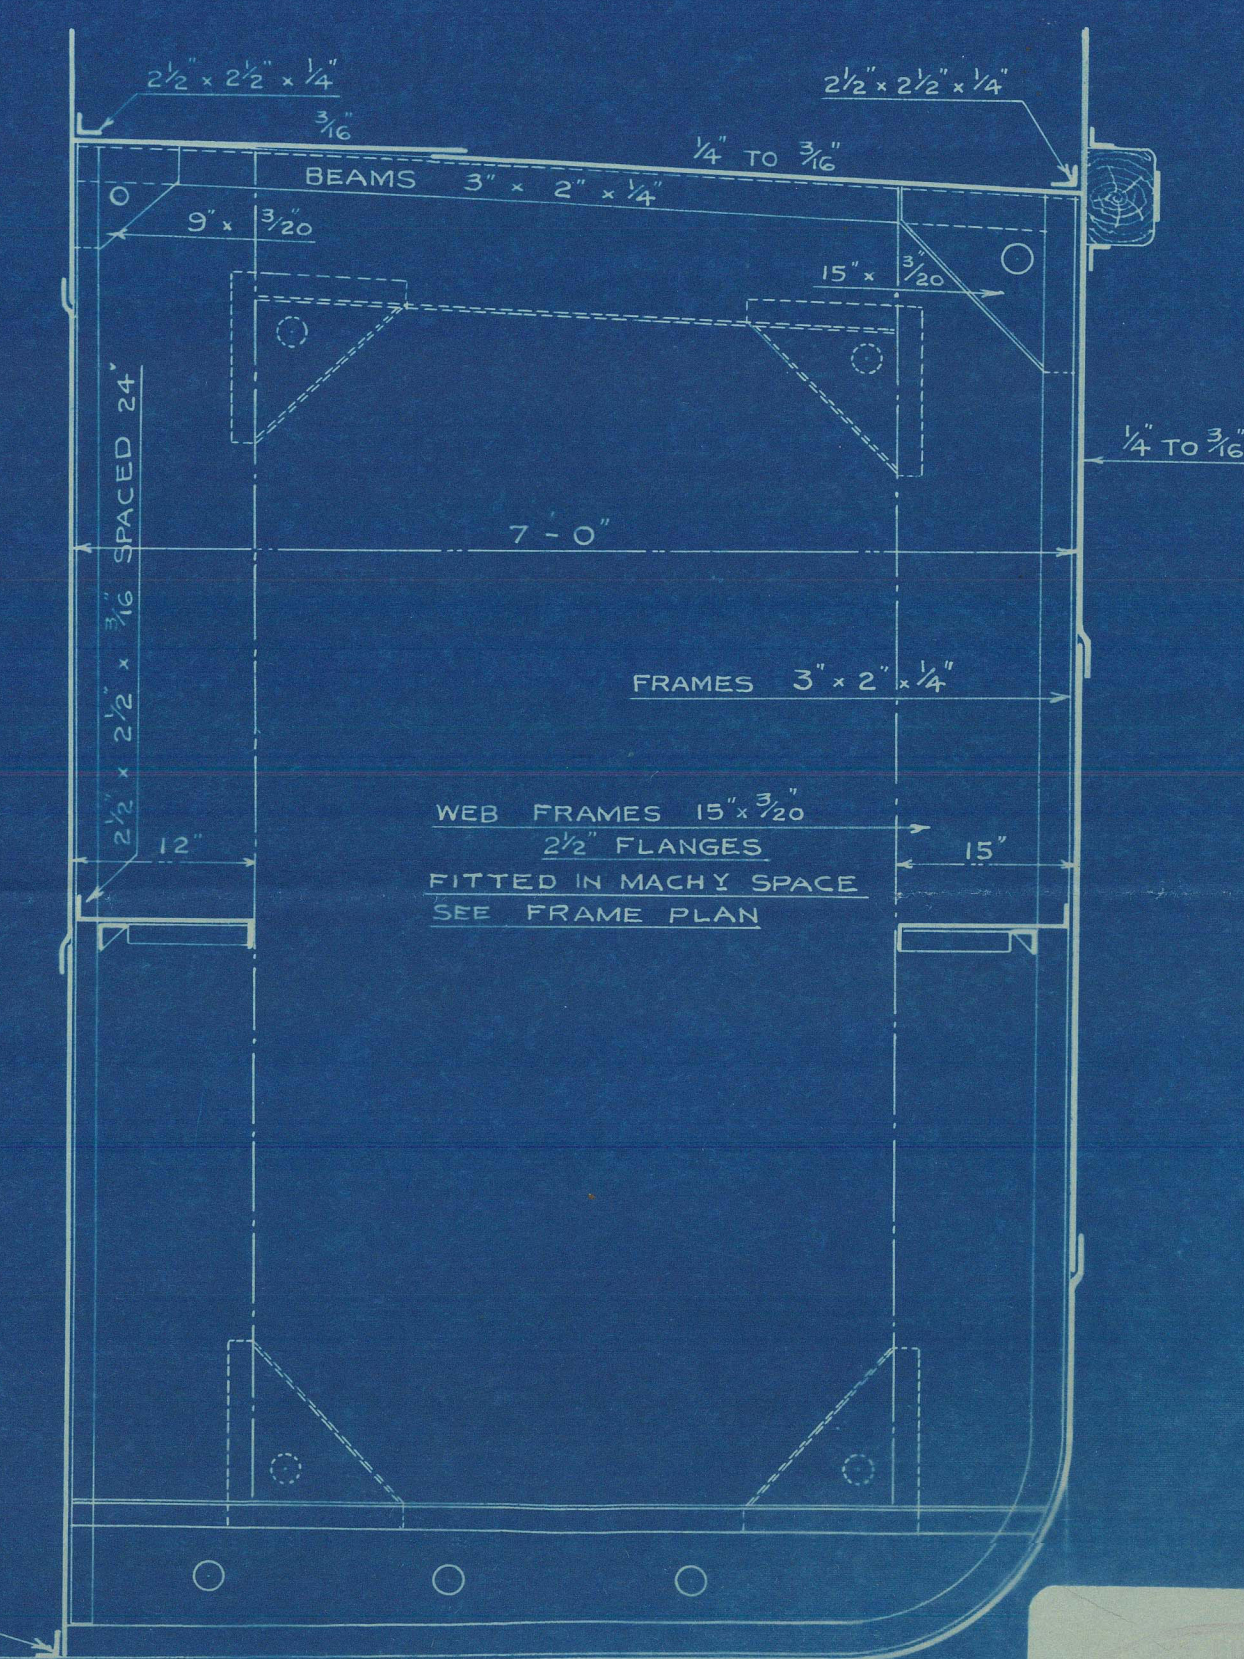


**SHIP N° 490**  
**MIDSHIP SECTION**  
 STEEL TWIN SCREW STEAMER  
 FOR  
**ICHANG CHUNGKING SERVICE**

**DIMENSIONS**  
 LENGTH O. A. 210'-0"  
 LENGTH ON W. L. 202'-3"  
 BREADTH MLD. 33'-0"  
 DEPTH MLD. 10'-6"  
 SCALE 3/4 INCH TO ONE FOOT

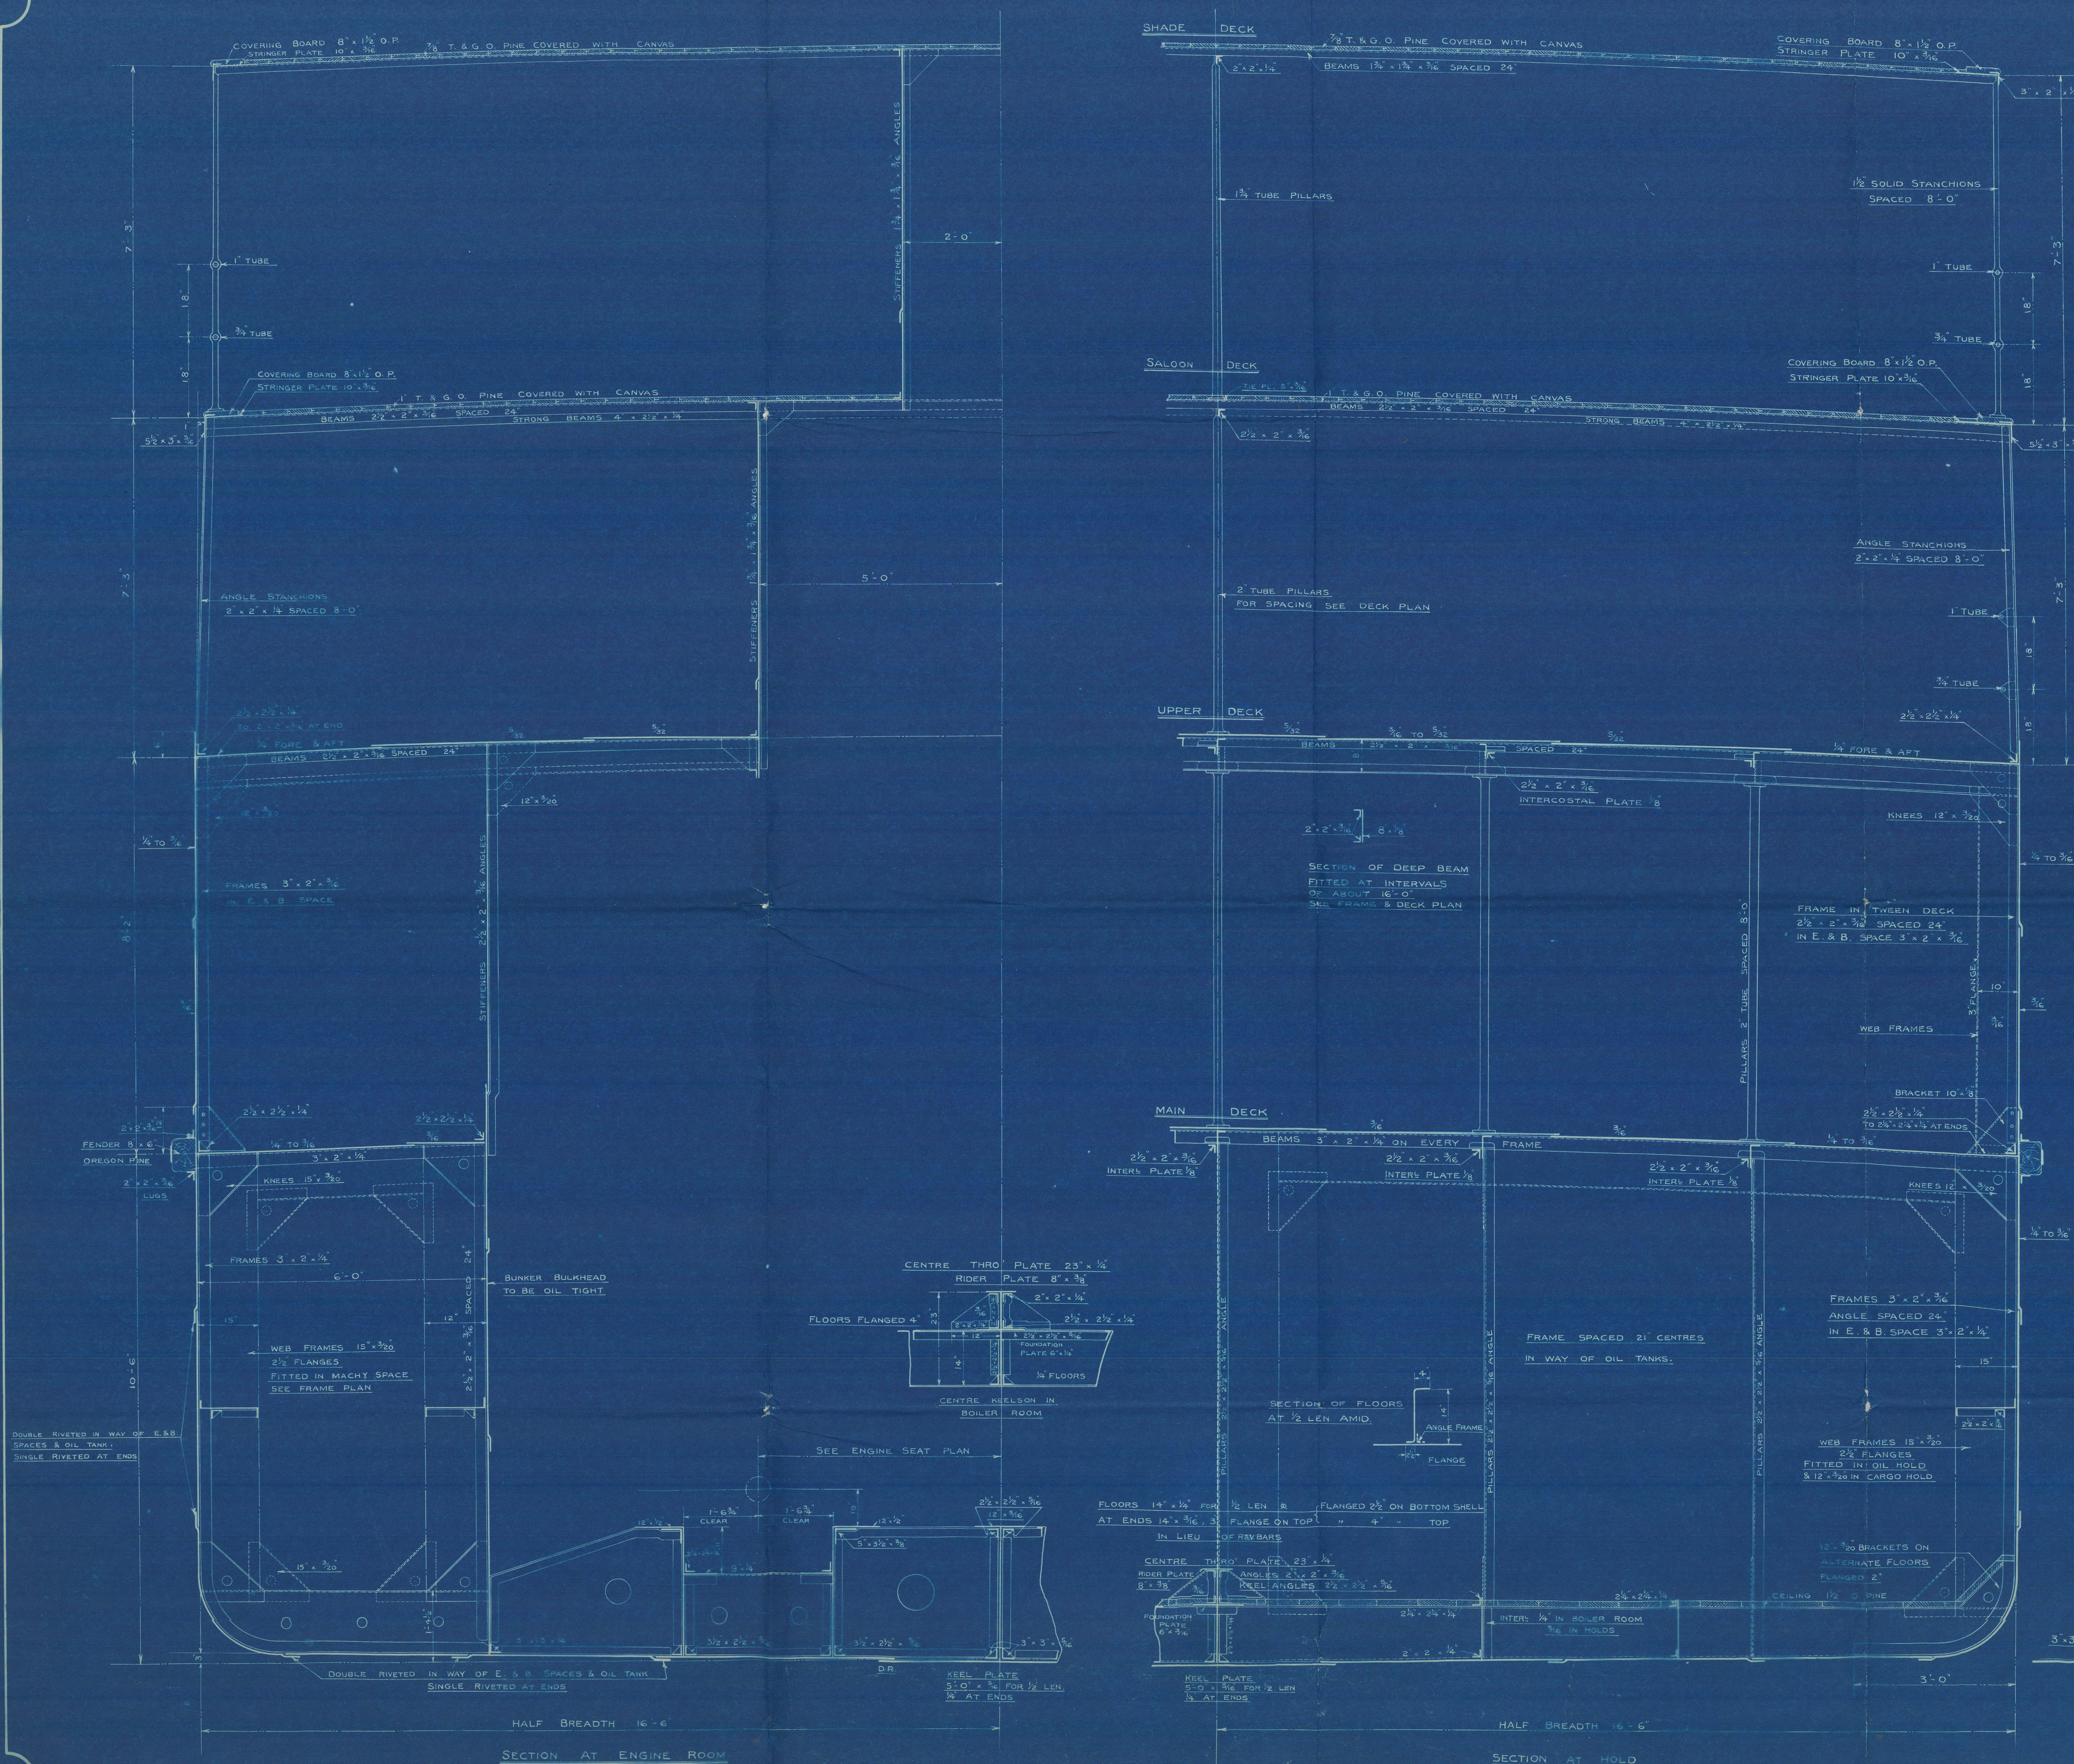

SECTION AT BOILER ROOM

"KIA WO"

DRAWING N° 10676

18-2-25

1185-0051



Midship section

Wo

KIA

S. S. "KIA Wo"

2 MIDSHIP SECTION

Shi. Y. E. Rpt. No. 4272

1185-0054



© 2021

Lloyd's Register  
Foundation