
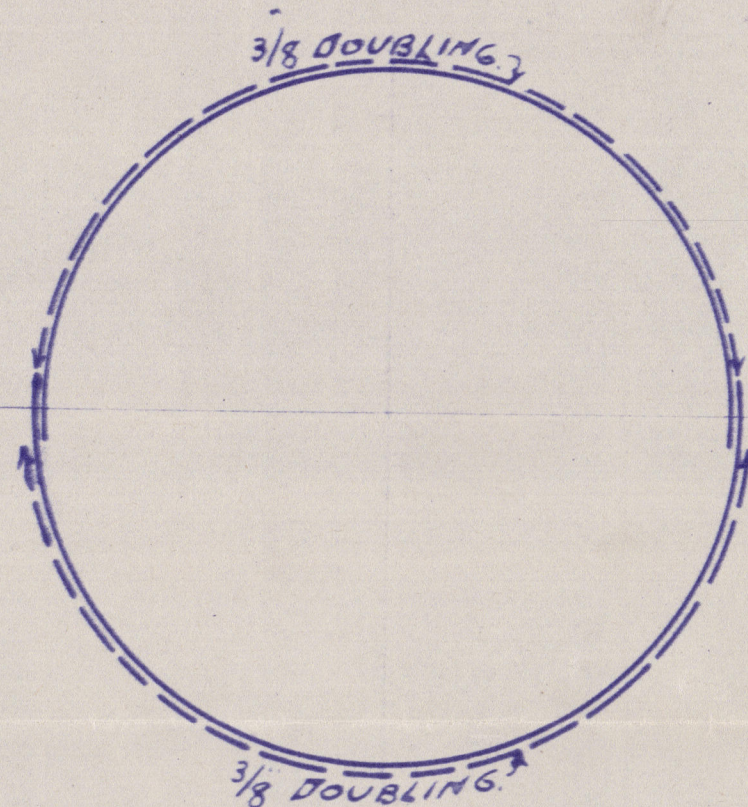


9757.

S.S. LLANDILO.

FORE MAST PLATING SHEWING NEW DOUBLINGS (AS PROPOSED.)

DOUBLINGS TO BE PLUG WELDED, WITH WELDED EDGES

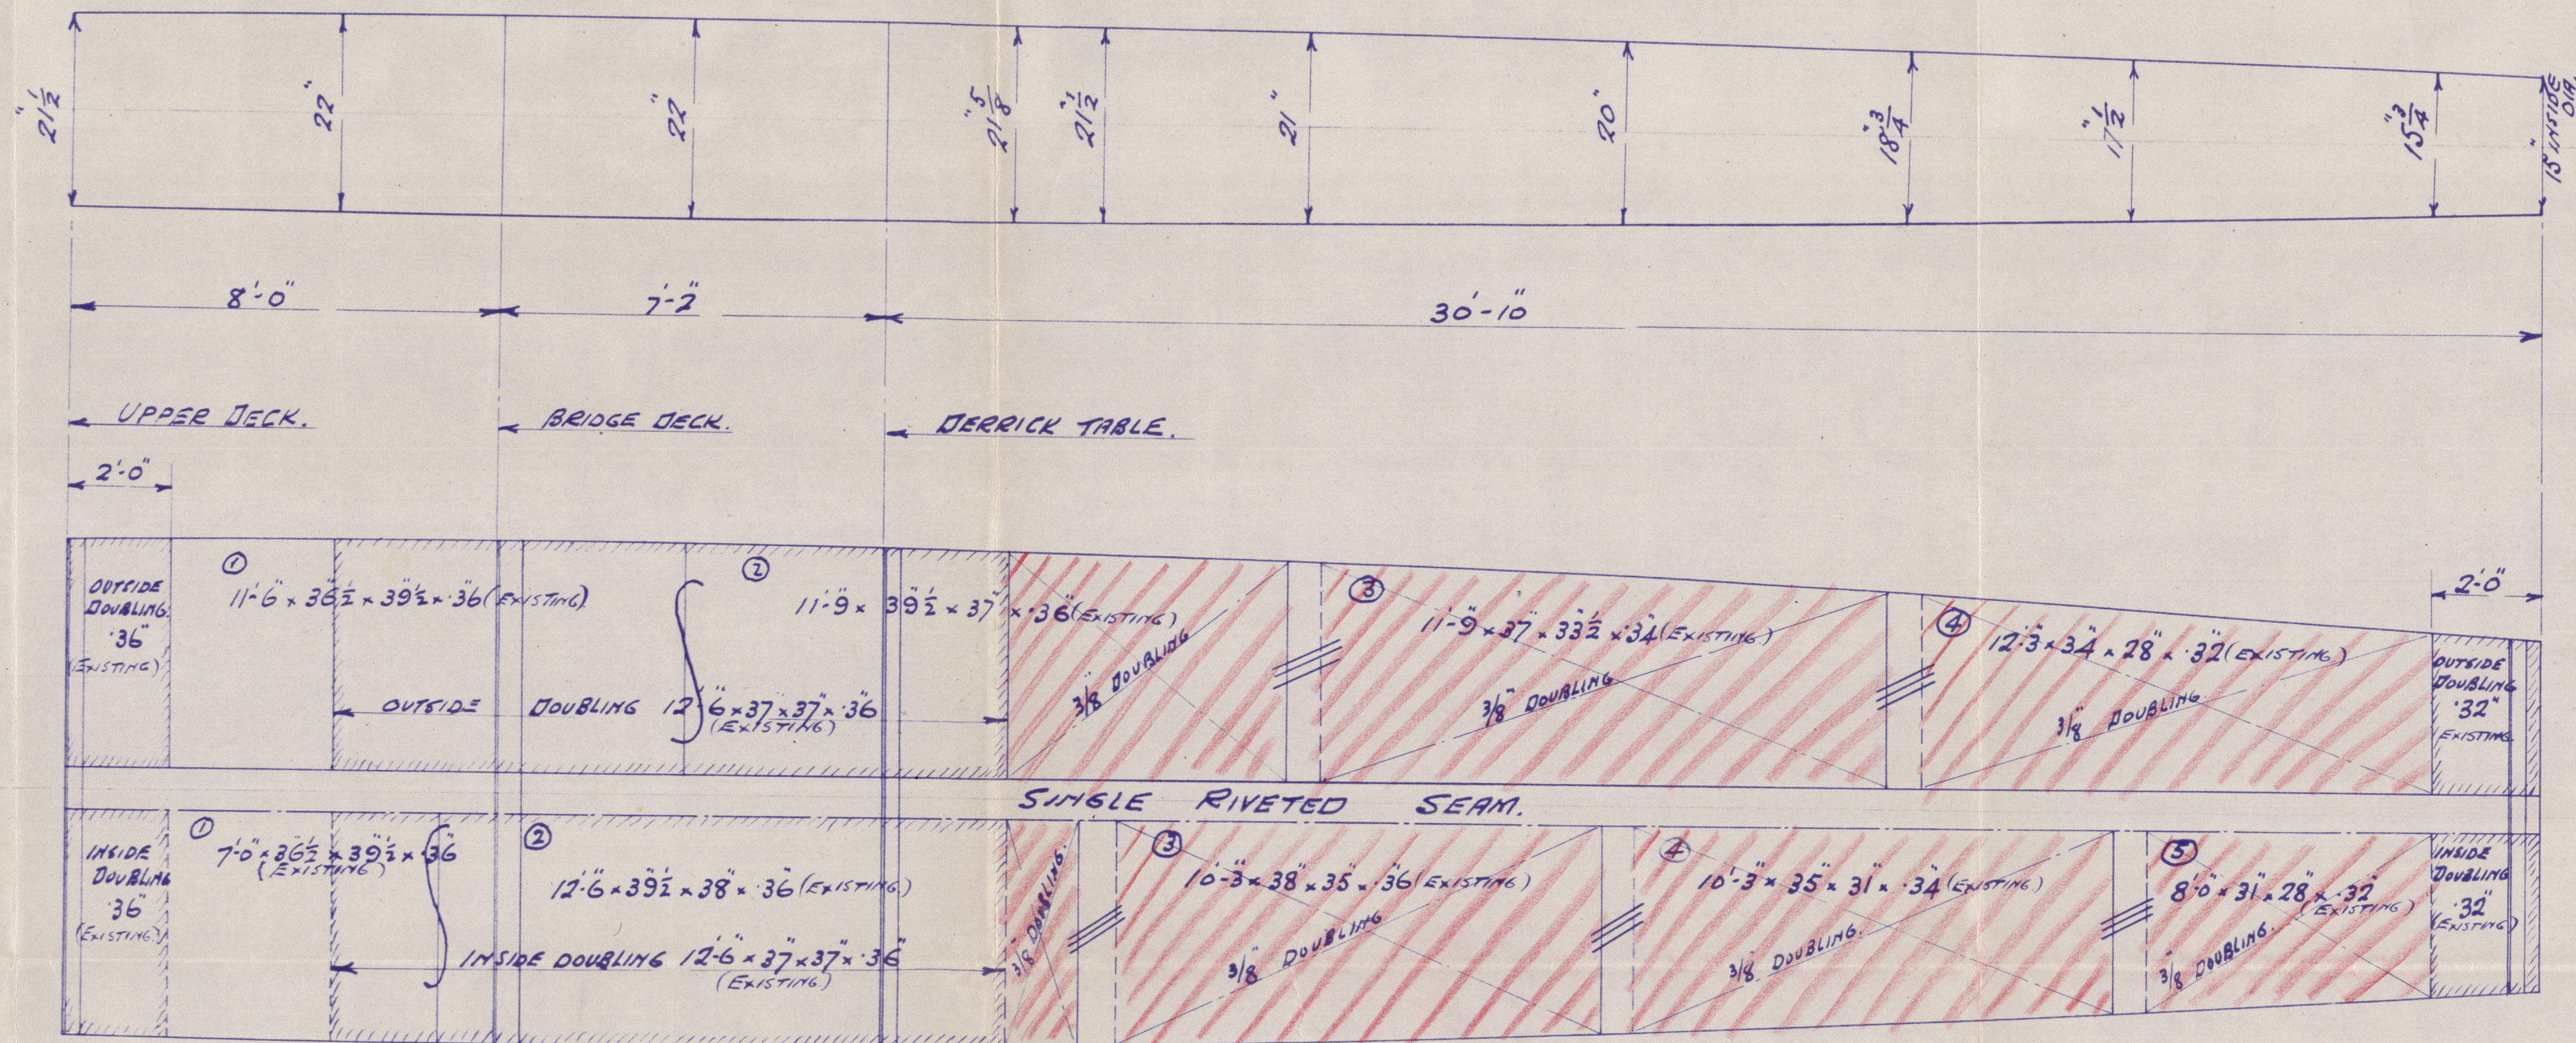

SENT TO	DATE
LLOYD'S REGISTER	12.5.42
D.O. FILE	12.5.42



9757.

DRAWN BY AB DATE 12.5.42
 CHECKED BY DATE
 AMENDED BY DATE
 FILED IN DATE

W191-0024

S/S "Llandilo."

Proposed doubling of Mast.

London Rept No. 110584.



© 2019

Lloyd's Register
Foundation

W191-0024