
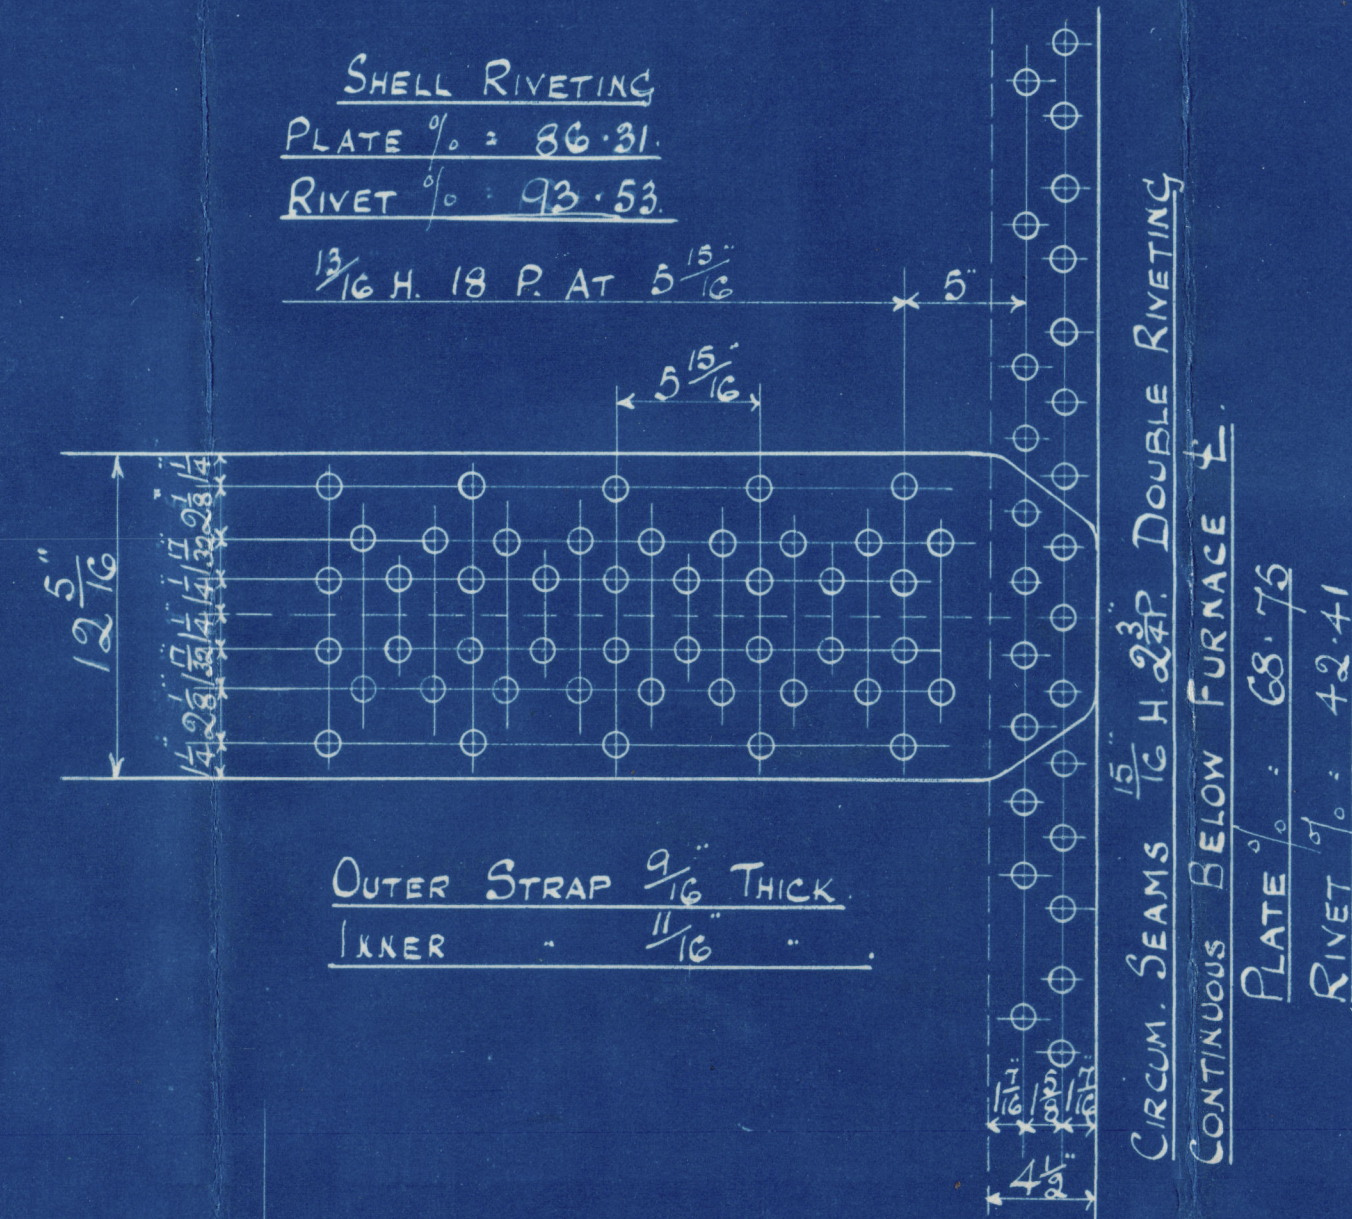





5708-9

SPECIFICATION OF MATERIALS.

SHELLS, STRAPS, GIRDERS & MAINSTAYS 28 To 32 TONS.  
BALANCE OF PLATES, RIVETS & SCREW STAYS 26 - 30 "

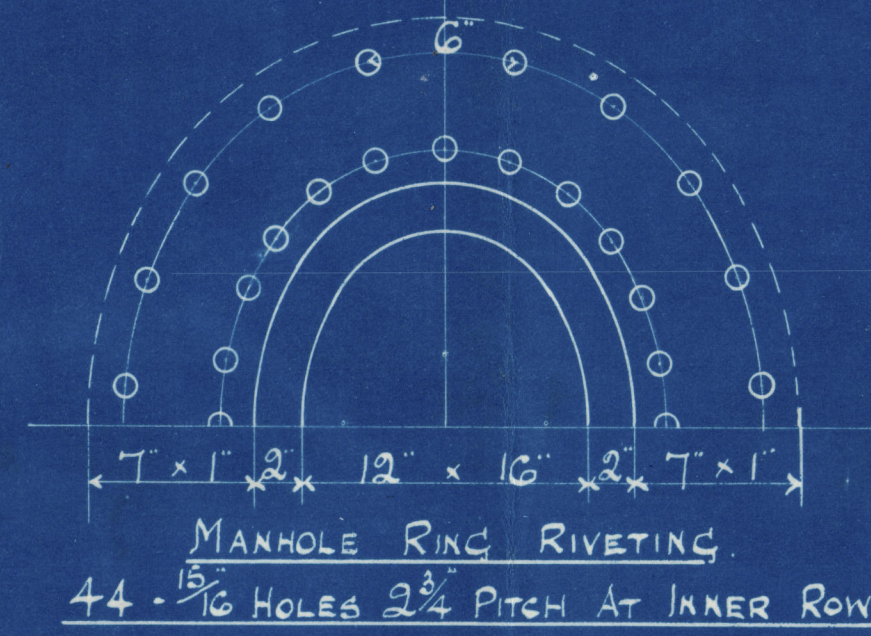

COMBUSTION CHAMBER SCREW STAYS  
SCREWED 9 T.P.I. NUTTED AT ENDS.  
AT BACK MARK 1 3/8" DIA.  
AT SIDES 1 1/2"  
IN GIRDERS 1 3/8"

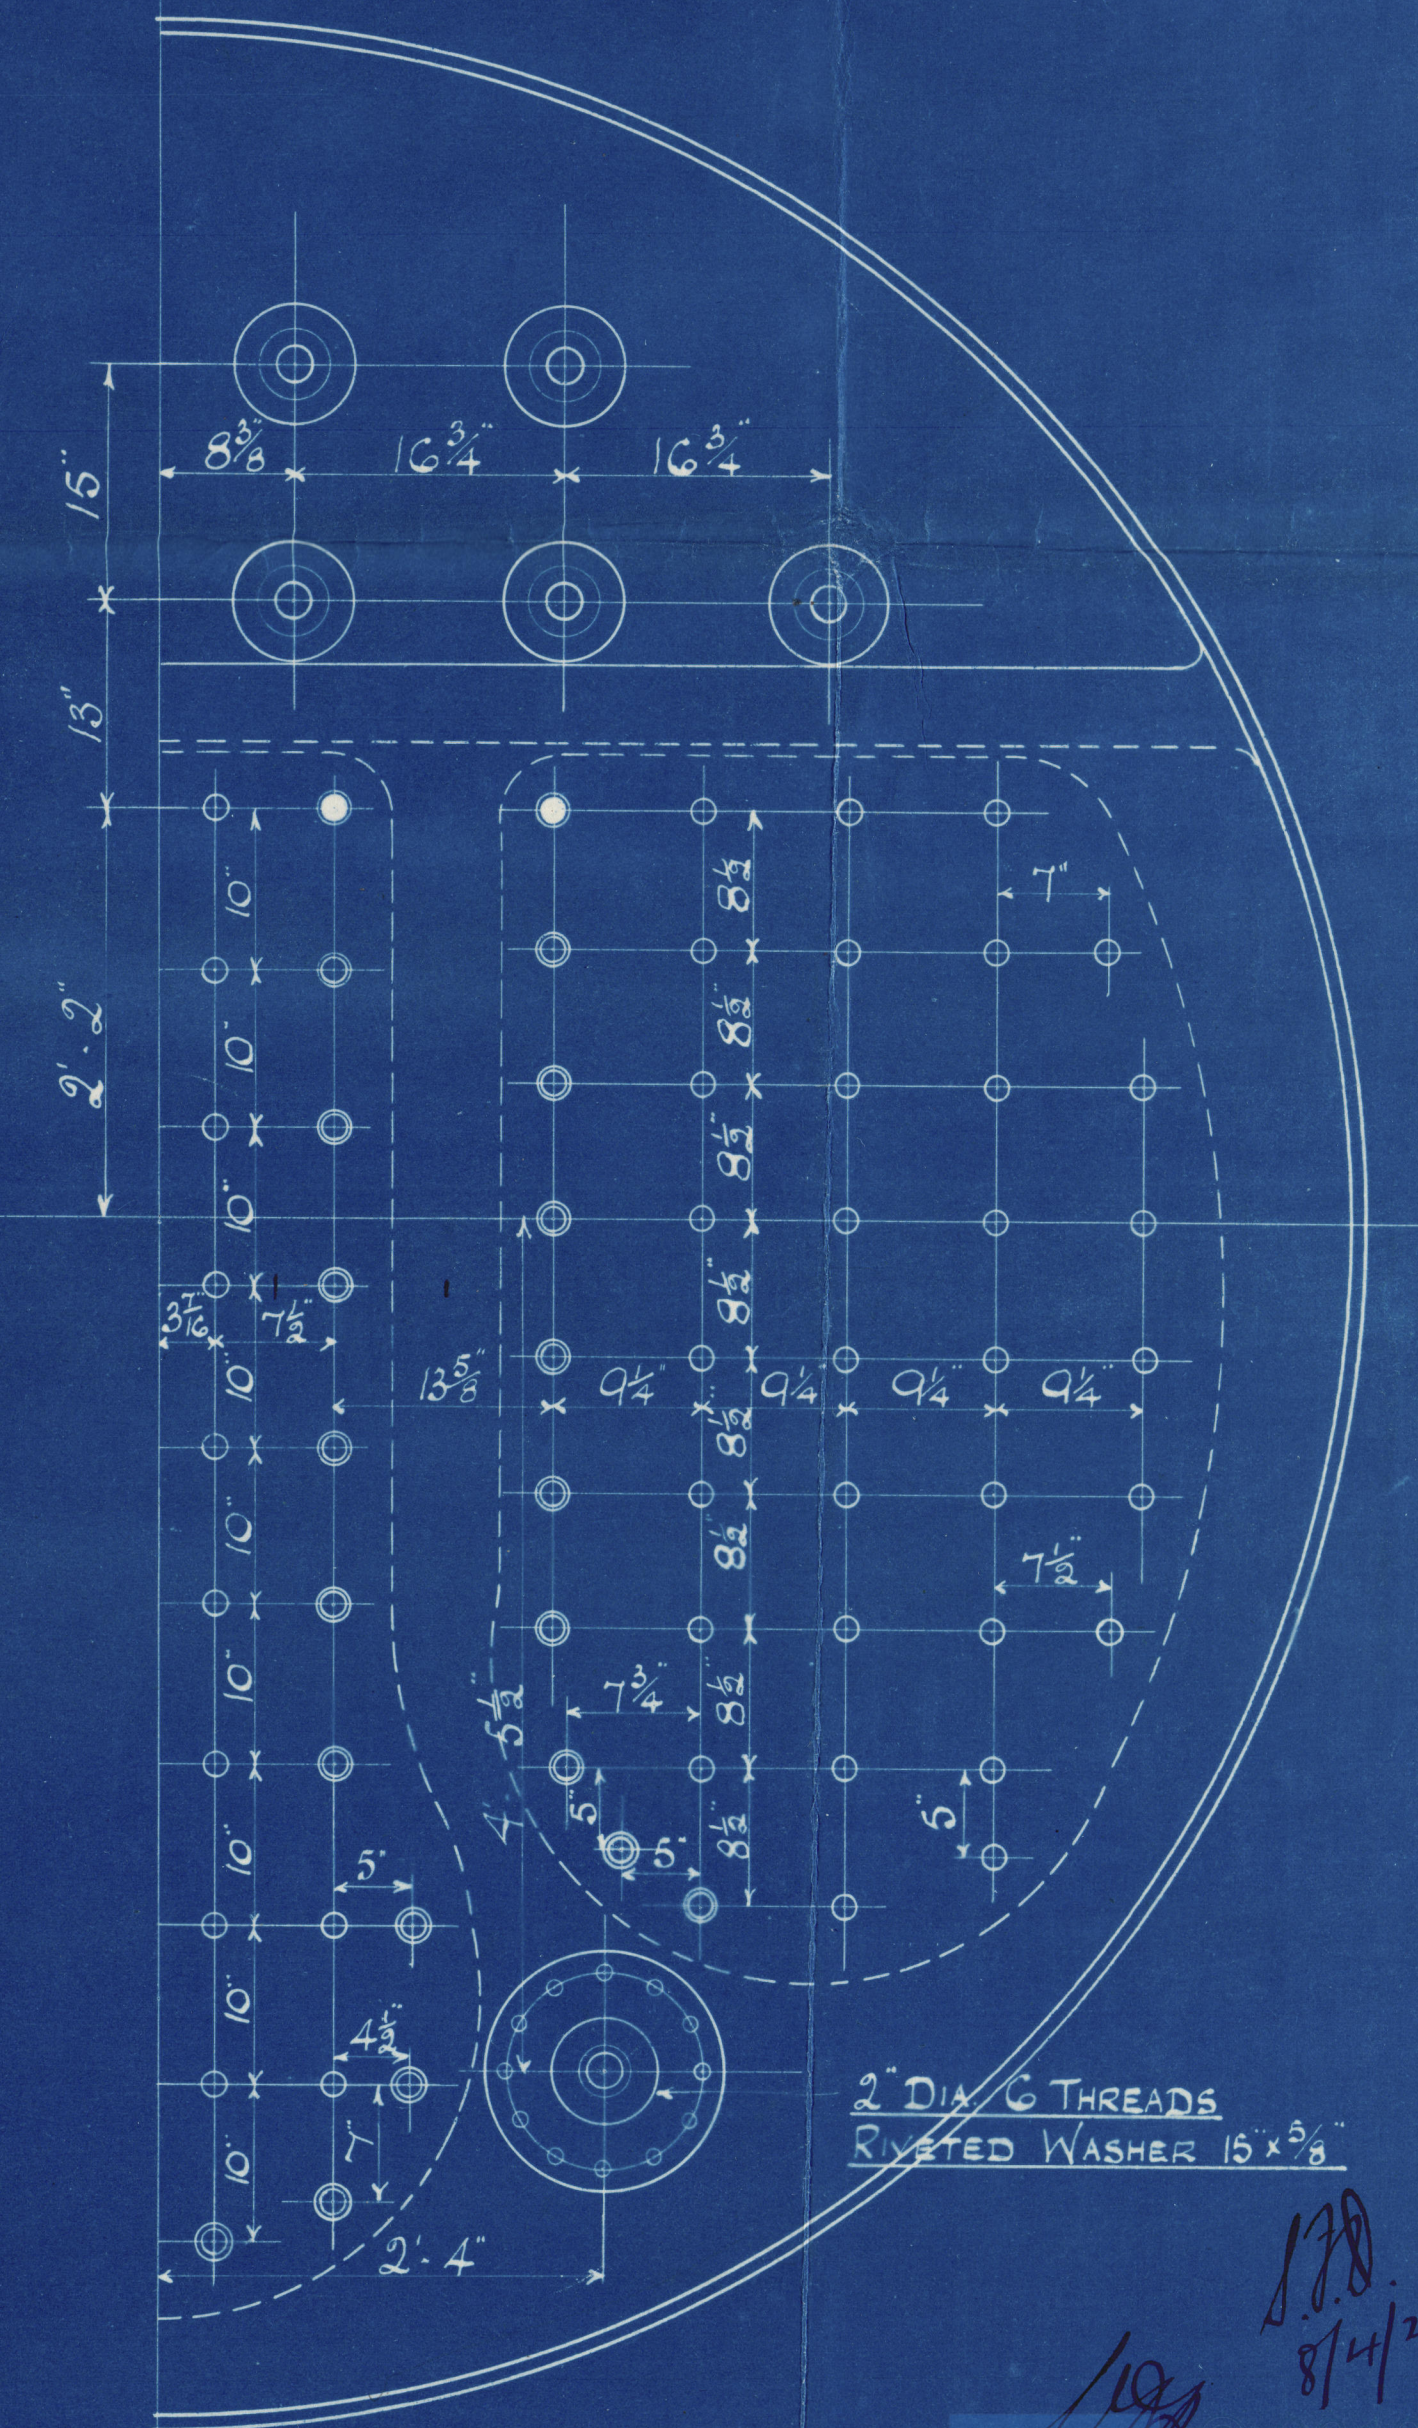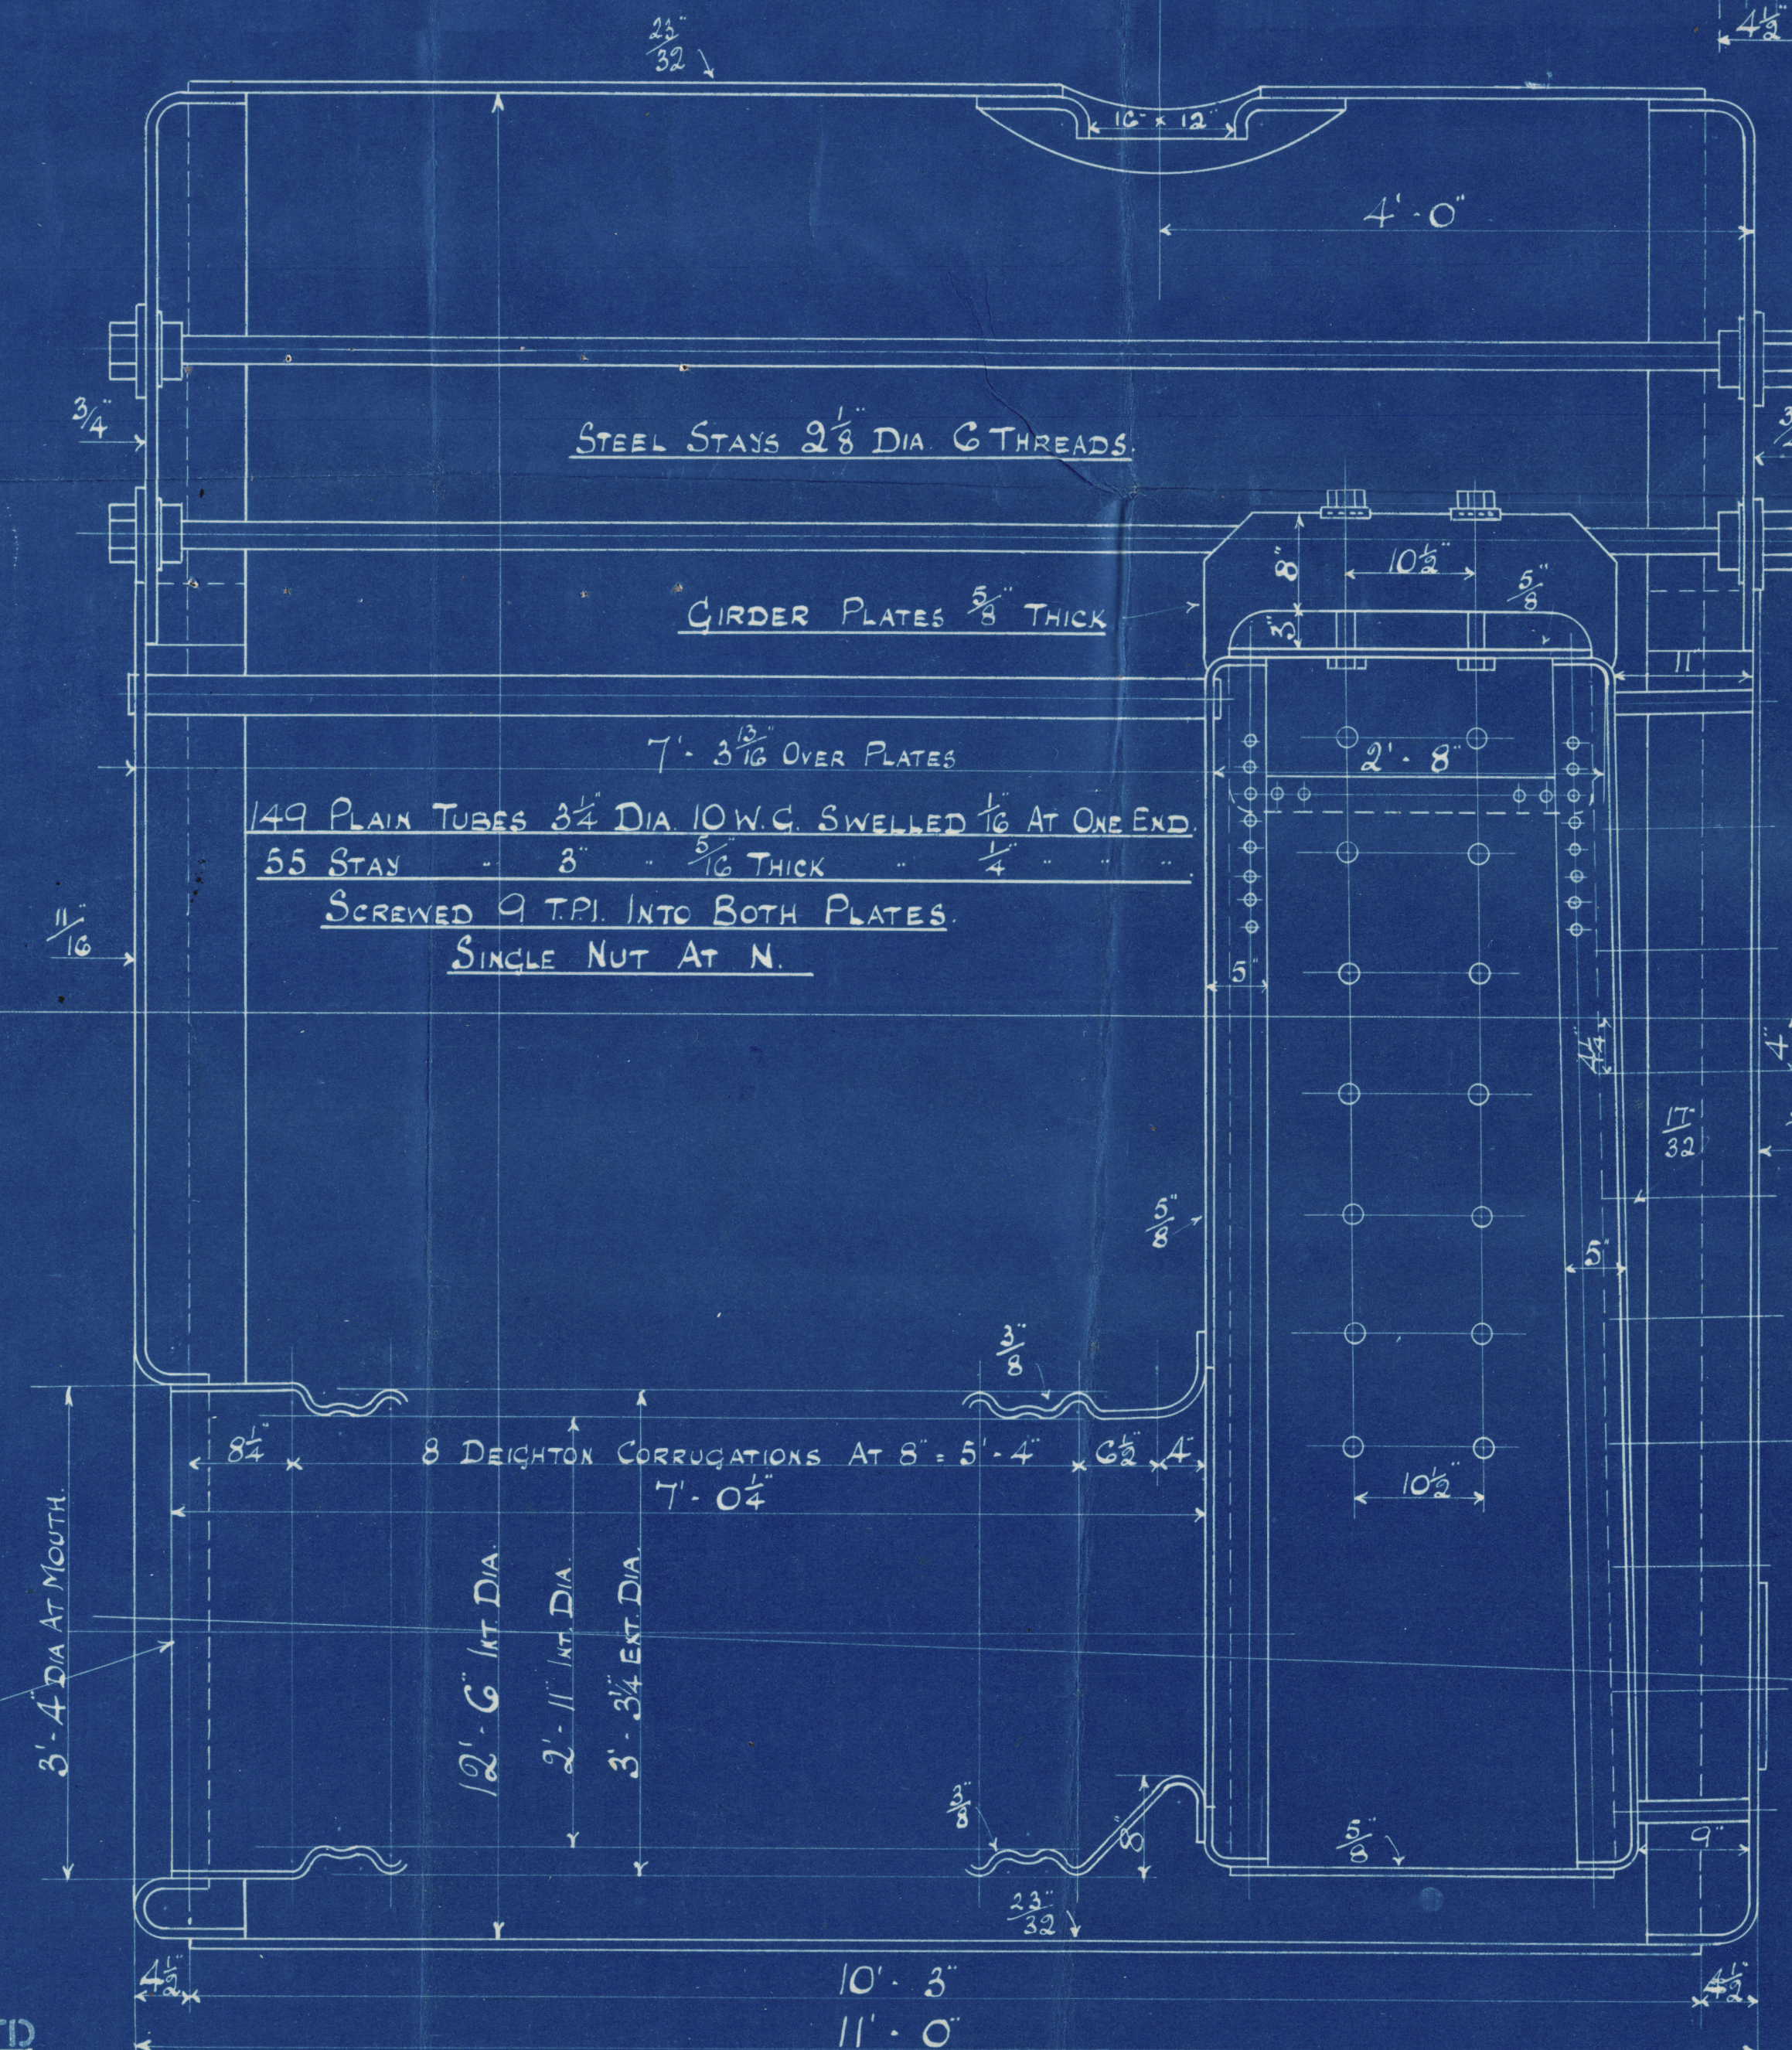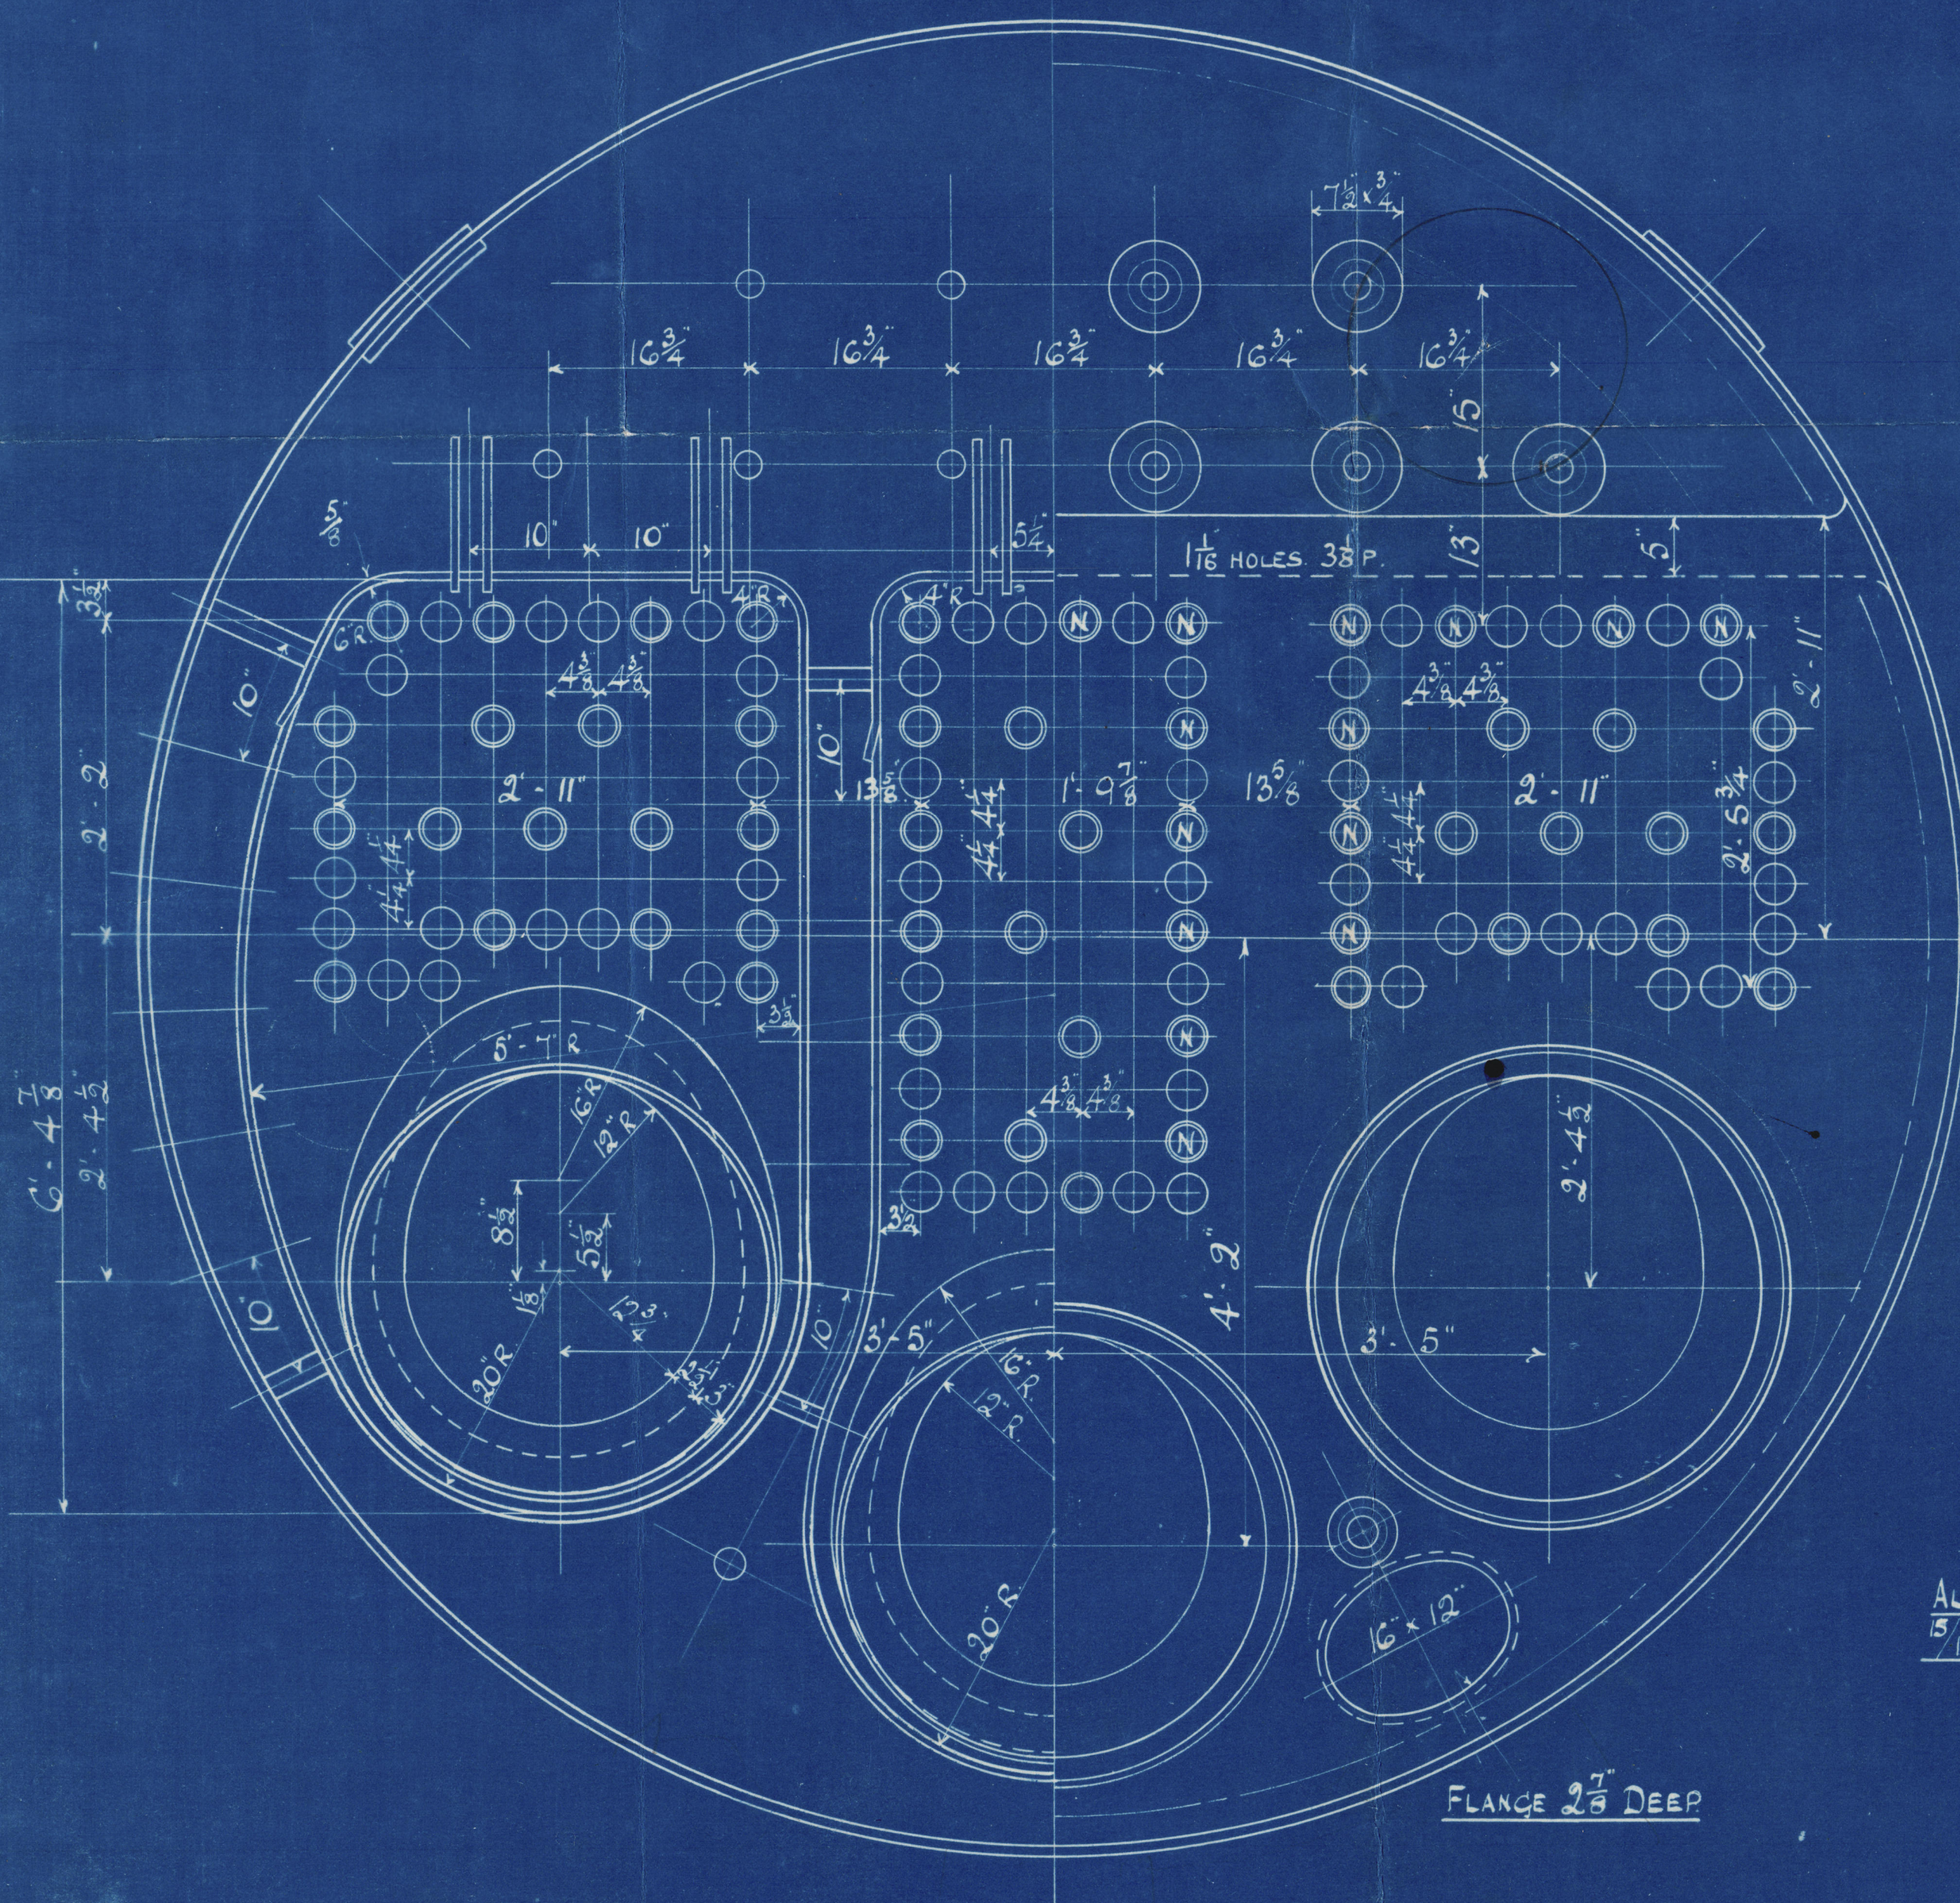

HEATING SURFACE 1550 sq ft  
GRATE AREA (5' - 6" BARS) 50 sq ft



RILEY BROS

No 5708-9.

12'-6 x 11'-0 x 120lbs.

for  
Bartram & Sons.

S.S. 5709.

MDB. RPT. No. 13223

B. No 5708.

No. 6590  
LLOYD'S TEST.  
230 lbs.  
W.P. 120lbs.  
2. 11. 27 P.T.B.

B. No 5709

No. 6620.  
LLOYD'S TEST.  
230 lbs.  
W.P. 120lbs.  
27. 2. 28 P.T.B.

Middlebrough

"Llandilo"  
Sld Rpt No 29404

S.S.

MDB. RPT. No. 13091



© 2019

Lloyd's Register  
Foundation

W191-0039