

ORD: 26967 MACH N° 2510 VOOR. S.S. MARISTO "D E.B. EN DRESSELHUIS.


AFM. MACH. $\frac{595\frac{N}{m} \times 945\frac{N}{m} \times 1600\frac{N}{m}}{1050\frac{N}{m}} \times 90 \text{ REV. } 2000 \text{ I.P.K. STOOMDRUK } 13 \text{ K? CM}^2. \frac{23}{20}$

SCHAAL 1:5 - 1:10 - 1:1

RR.
5.6.16.

KRUKAS

ТЭЕК № 010985.

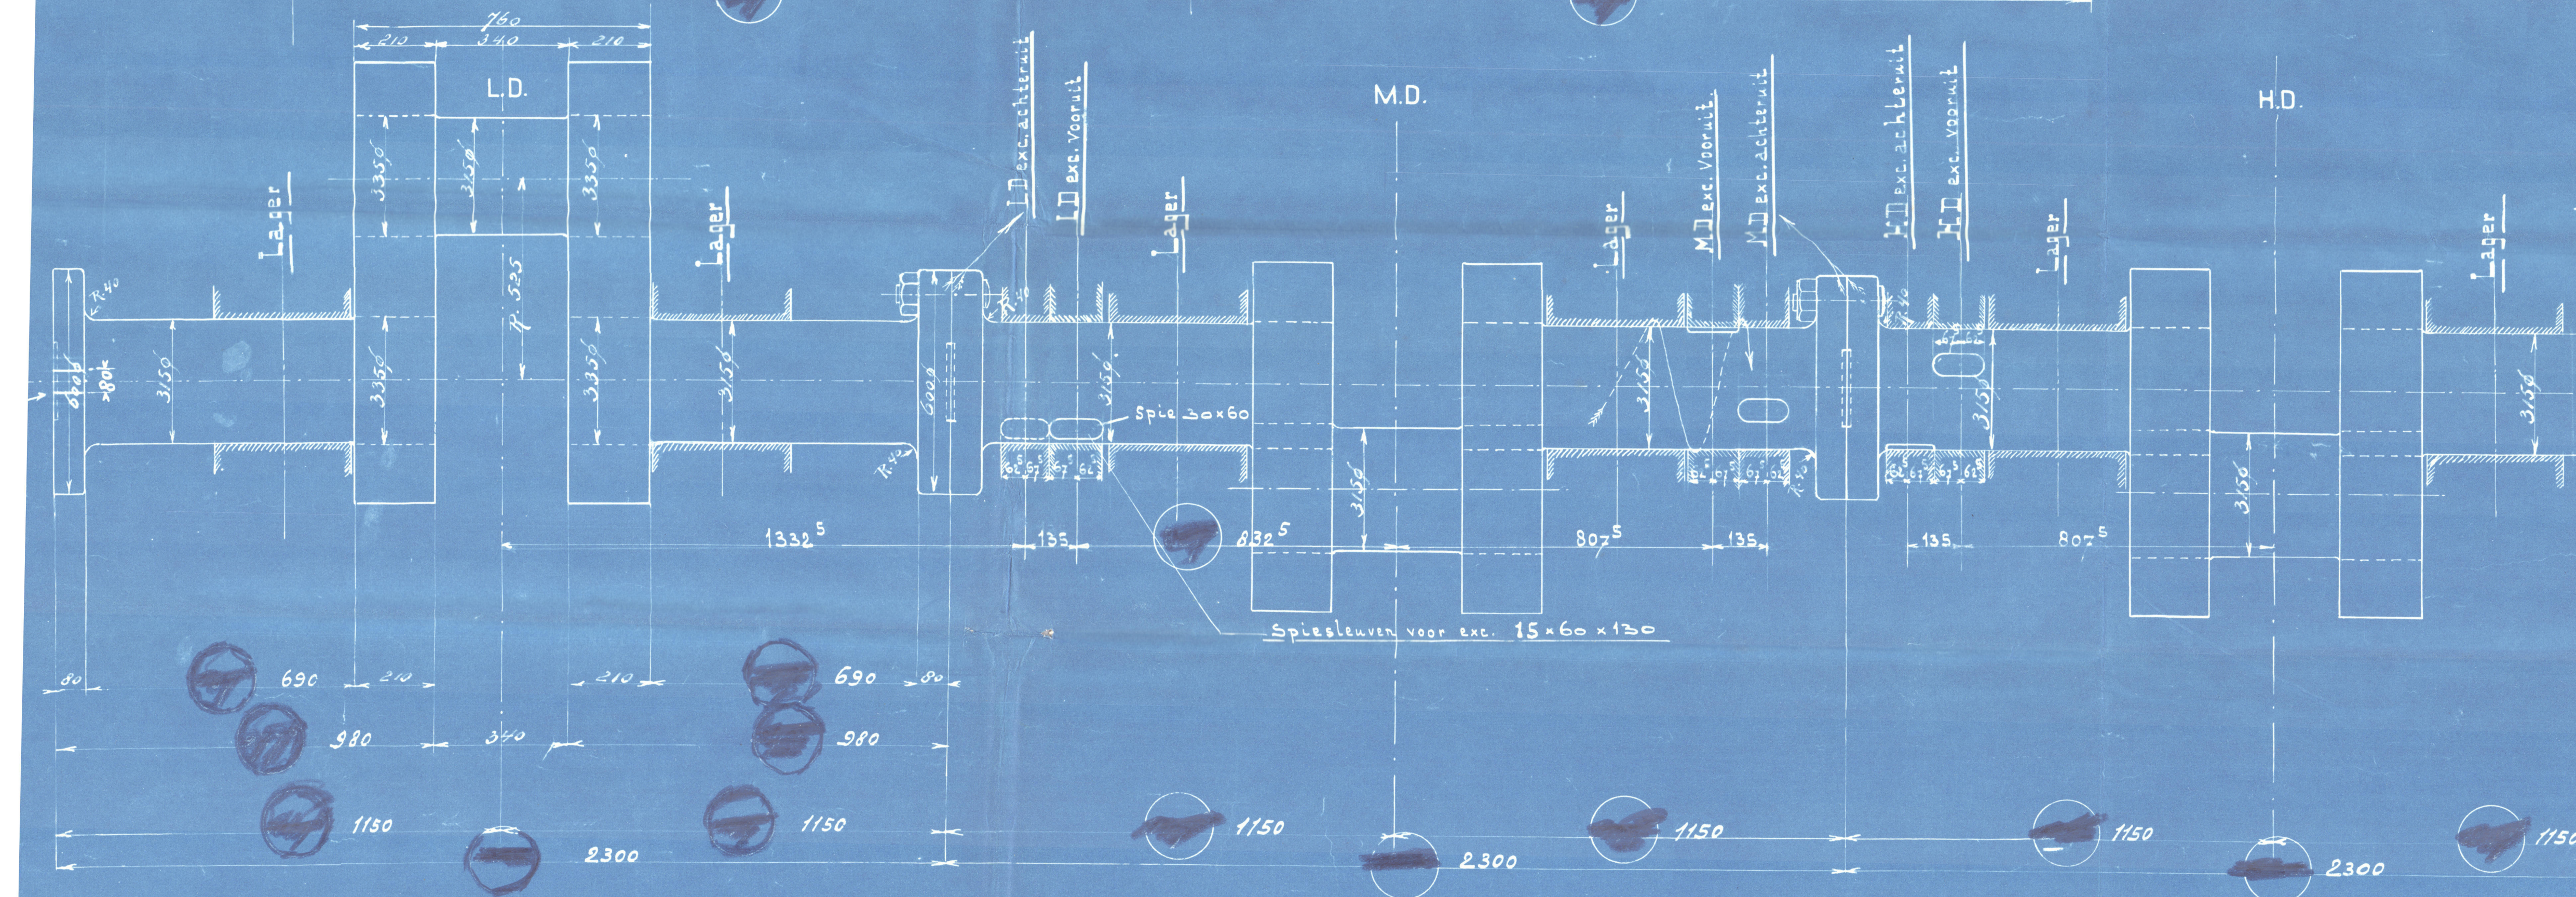

Copy for London Office

Globe Otterk Engine Works

J. J. Maristo

Messrs N. V. Int Gewbeton
Scheepsbouw maat 'de Maas
J. J. N^o 13

Crankshaft.

~~Gen Roa 2810~~

~~Is Anjer~~

~~Rott 11998~~

W281-0135



© 2021

Lloyd's Register
Foundation