


MESSRS. WILTON-FYENOORD 669.

MAXIMUM AMOUNT OF COAL ON BALLAST VOYAGES.

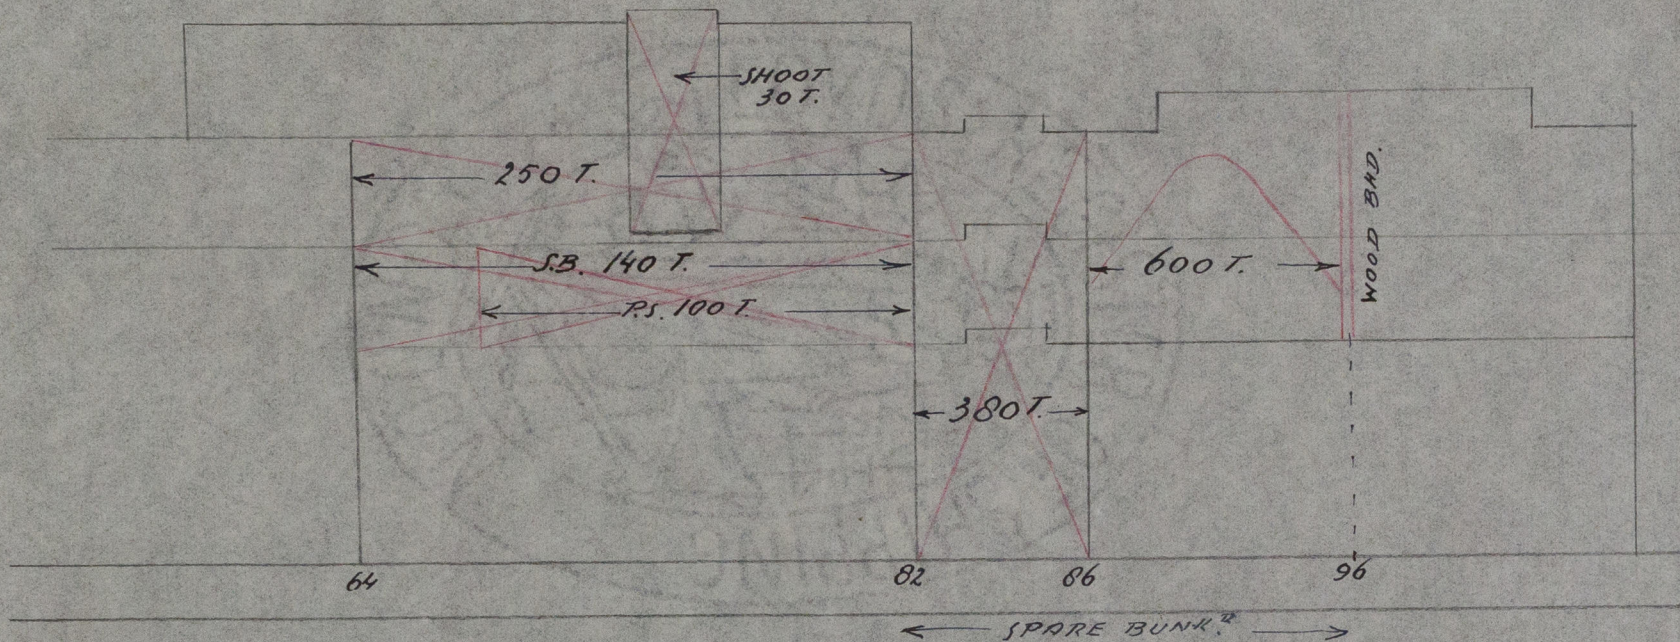

ROTTERDAM LETTER 18-1-37.

1500



© 2019

Lloyd's Register
Foundation

W290-0115