

29/9/19

LIST OF PLATES FOR 2 D.E. BOILERS -						
LETTER	HT OF	LENGTH	BREADTH	THICK	PURPOSE	TENSILE TONS PER SQ INCH
A	3	10' 5"	37 1/2"	3/16"	CENTRE FIREBOX TUBE PLATE	26 - 30
B	3	10' 5"	37 1/2"	3/16"	" " " BACK	26 - 30
C	3	8' 10"	39 1/2"	3/16"	WING " " TUBEPLATE	26 - 30
D	3	8' 10"	39 1/2"	3/16"	" " " BACK	26 - 30
E	3				CENTRE FIREBOX WRAPPER	26 - 30
F	3				WING FIREBOX WRAPPER	26 - 30
G	4				END PLATE TOP	26 - 30
H	4				END PLATE BOTTOM	26 - 30
J	2	8' 4 1/2"	93"	1"	END PLATE (CENTRE)	26 - 30
K	1	CUT FROM	H	1"	" " (DOUBLES)	26 - 30
L	1	CUT FROM	H	1"	" " " "	26 - 30
M	2 1/2	4' 5"	34"	1"	FIRE BOX GIRDERS	28 - 32
N	2	2' 4"	42"	1"	" " " SUPPORTS	28 - 32
O	3	21' 0 1/2"	95"	1 1/2"	SHELL OUTER TOP	30 - 34
P	4	24' 5 1/2"	95"	1 1/2"	" " " BOTTOM	30 - 34
Q	2	18' 9 1/2"	95"	1 1/2"	" " " INNER TOP	30 - 34
R	2	35' 0 1/2"	95"	1 1/2"	" " " BOTTOM	30 - 34
S	3	7' 11"	82"	1 1/2"	BUTT STRAP OUTER OUTER STRAKE	30 - 34
T	3	5' 11"	84"	1 1/2"	" " " INNER	30 - 34
U	4	5' 9 1/2"	20 1/2"	1 1/2"	" " " OUTER INNER	30 - 34
V	4	7' 11"	24 1/2"	1 1/2"	" " " INNER	30 - 34
W	2	3' 4 1/2"	37"	1 1/2"	MANHOLE COMP PLATE	30 - 34
X	2	5' 7"	49"	1 1/2"	MANHOLE DOORS	28 - 32

LIST OF LAKEWELDED IRON TUBES (2 D E BOILERS) —						
LETTER	NO OF	EXT DIA	THICK	FINISHED LENGTH		
	1240	PLAIN TUBES	2 1/2"	8 W G	8' 1 1/2"	
A	38	"	"	"	8' 1 1/2"	WITH NUTS
	1844	"	"	"	8' 0"	WITHOUT NUTS
B	176	"	"	"	8' 0"	"
C	192	"	"	"	8' 0 3/4"	"









6 STEEL ANGLE BARS $4 \times 3 \times \frac{1}{2} \times 26 \cdot 0$ LONG FIRE BOX SUPPORTS
TENSILE STRENGTH 26 TO 30 TONS ELONGATION 23% IN 8 INCHES

SUBMITTED TO Mr. J. H. [illegible]
 PER LETTER DATED 10/10/1917
 APPROVED PER LETTER
 NO. 10/10/1917 DATED 10/10/1917
 SENT TO Mr. J. H. [illegible] DATE 10/10/1917 REG. NO. 10/10/1917


CYRILL	7	1
EDITH		

DRAWN BY		DATE	
PASSED BY		DATE	

CHECKED BY _____

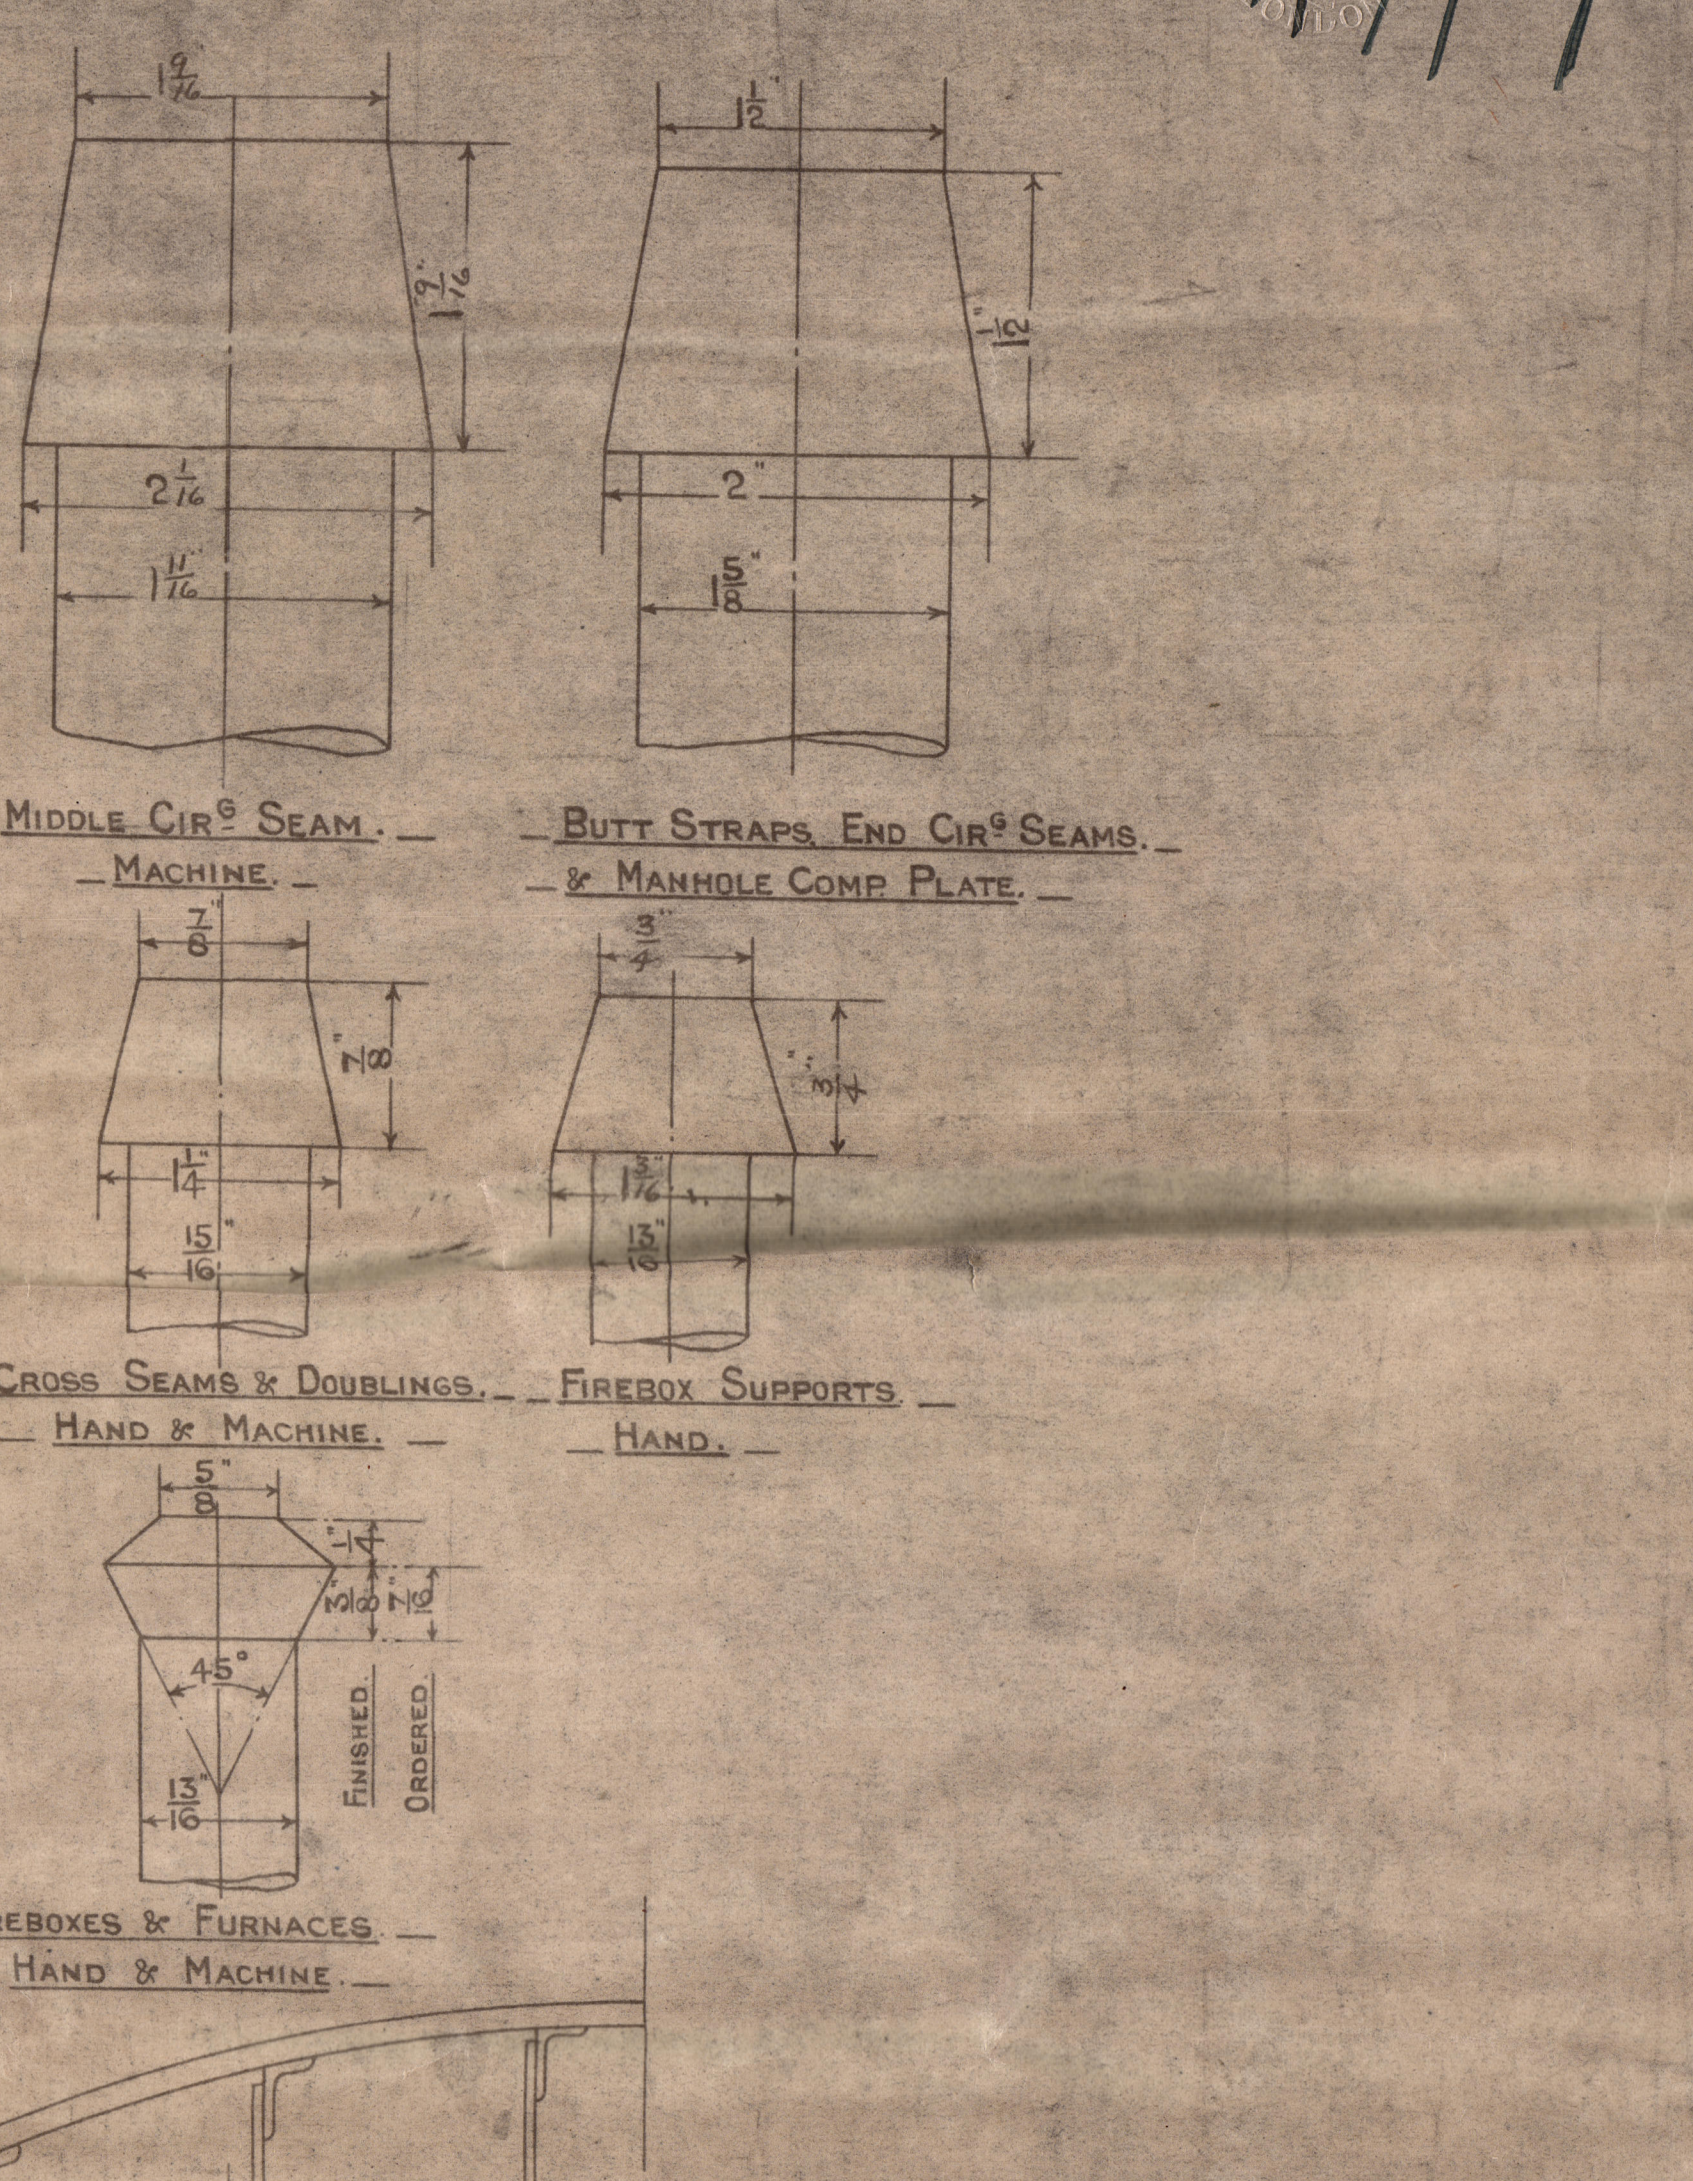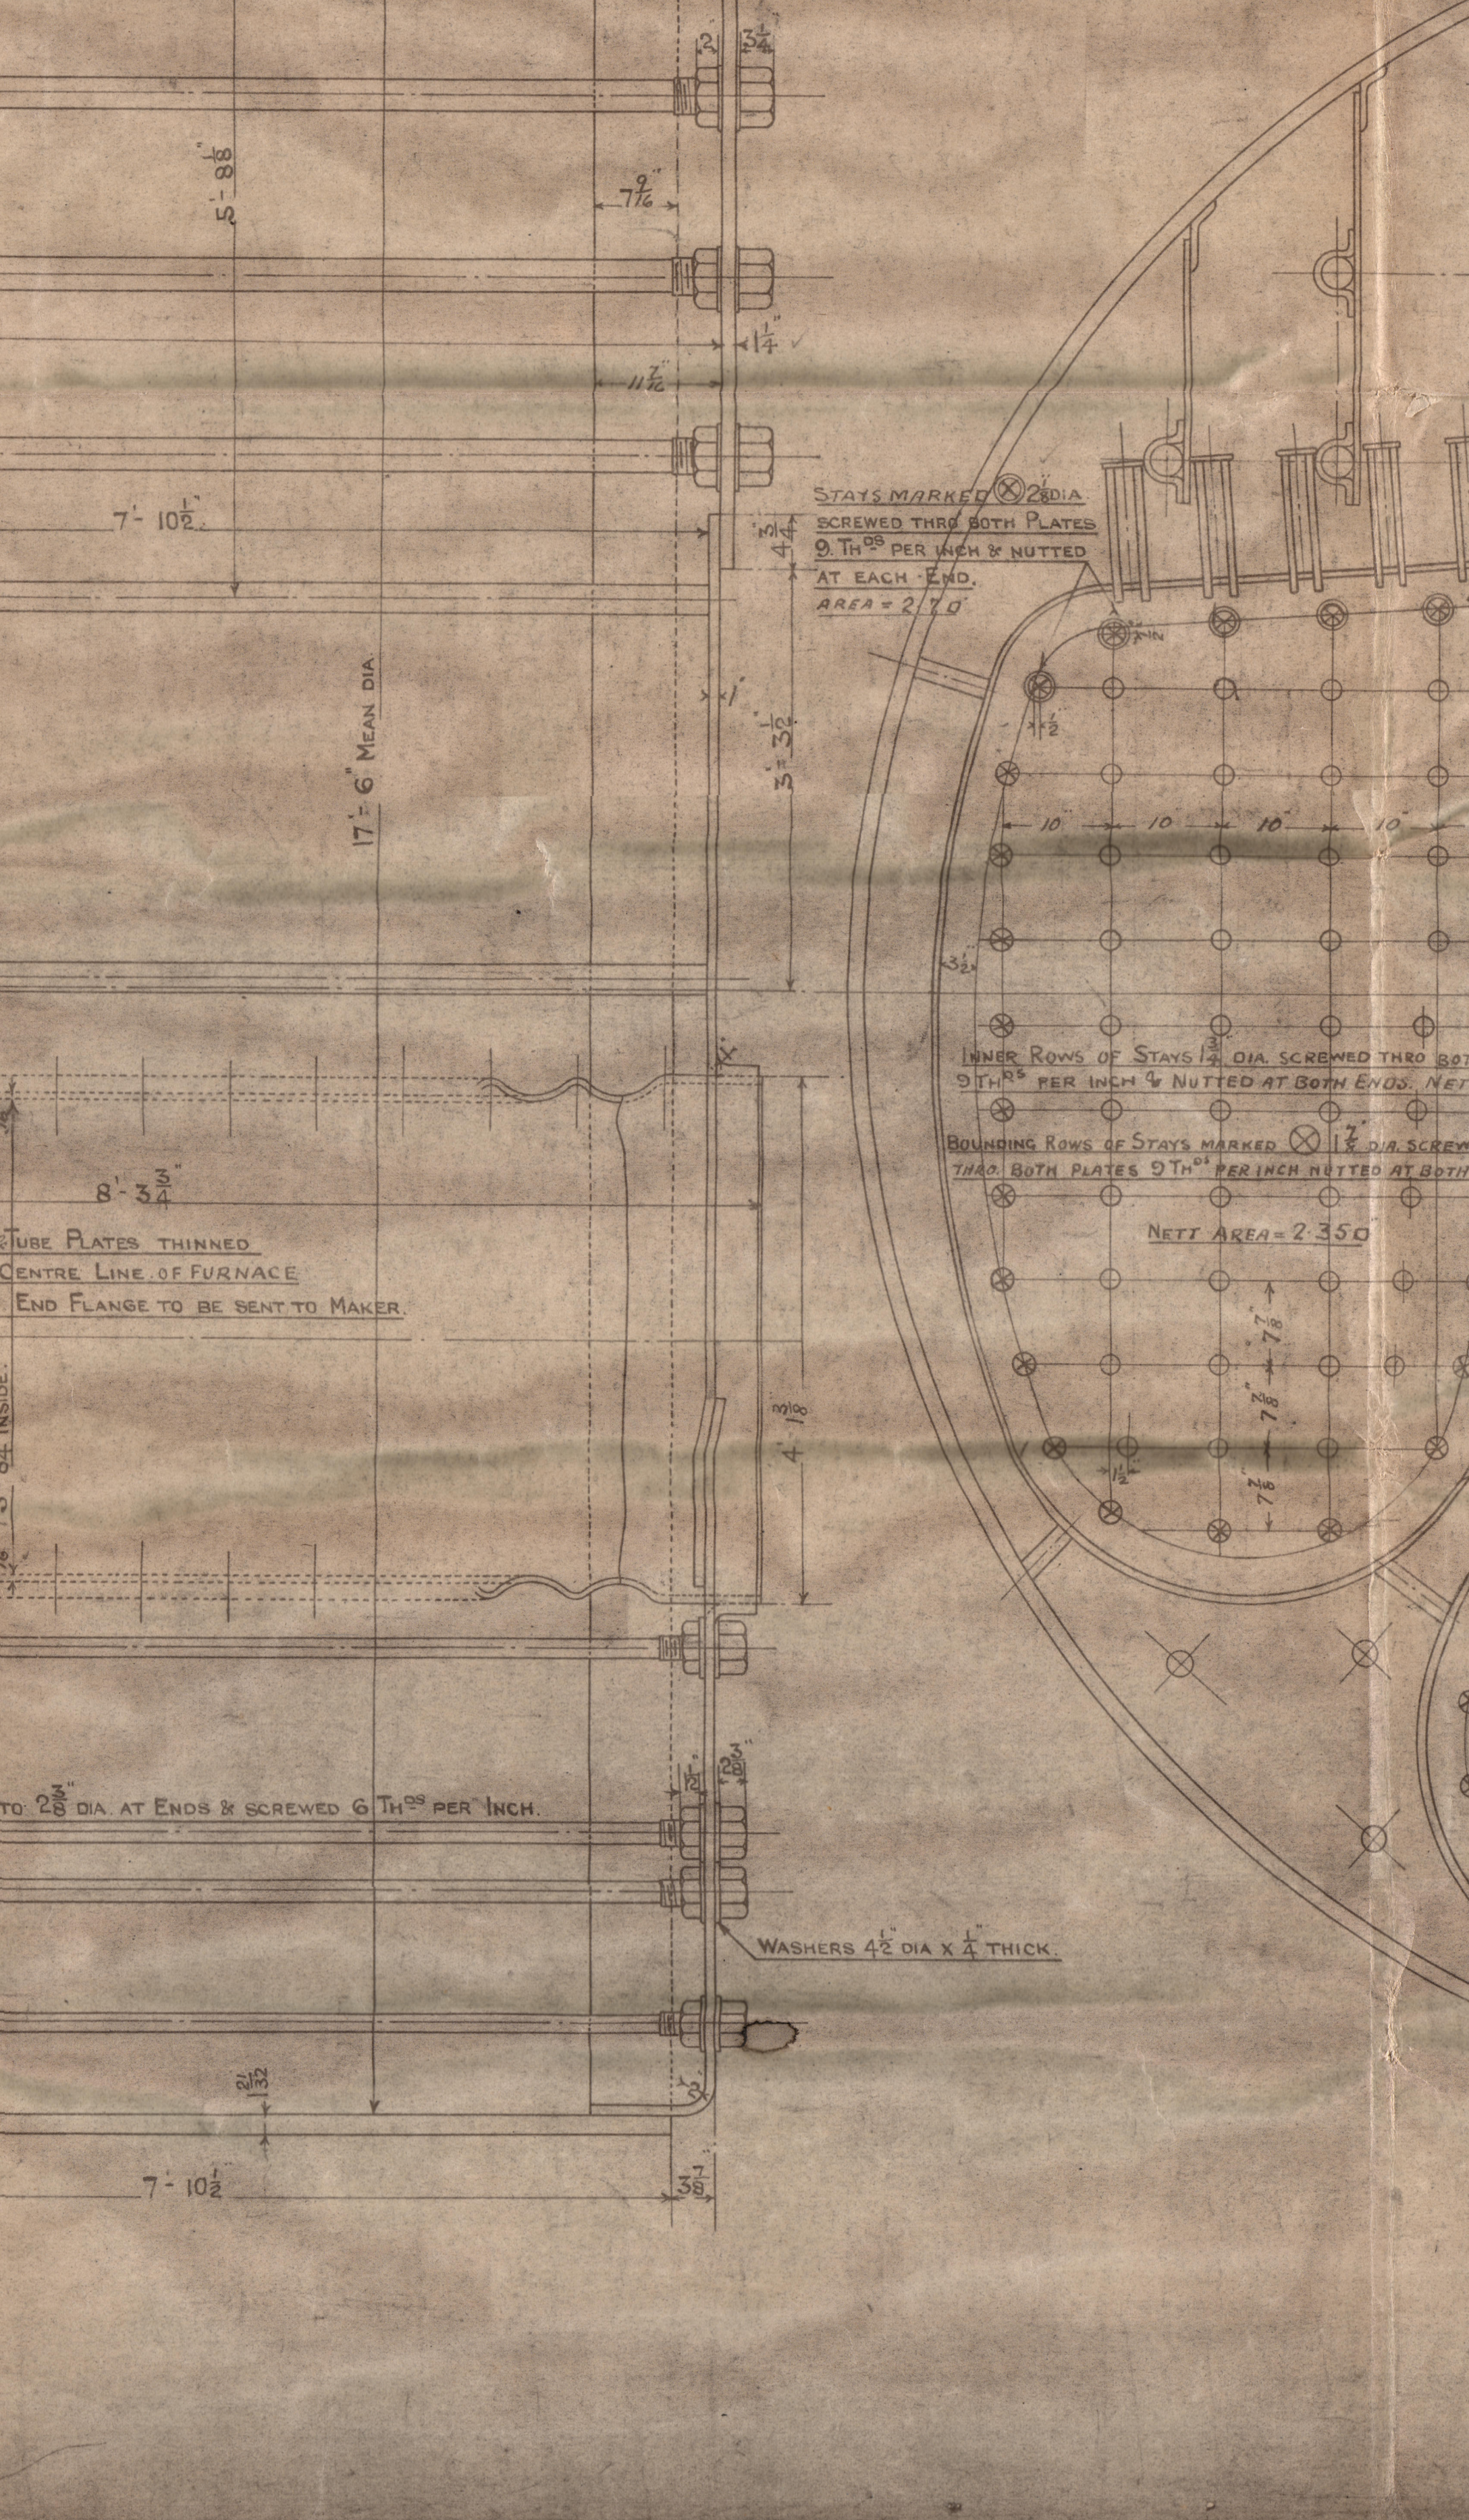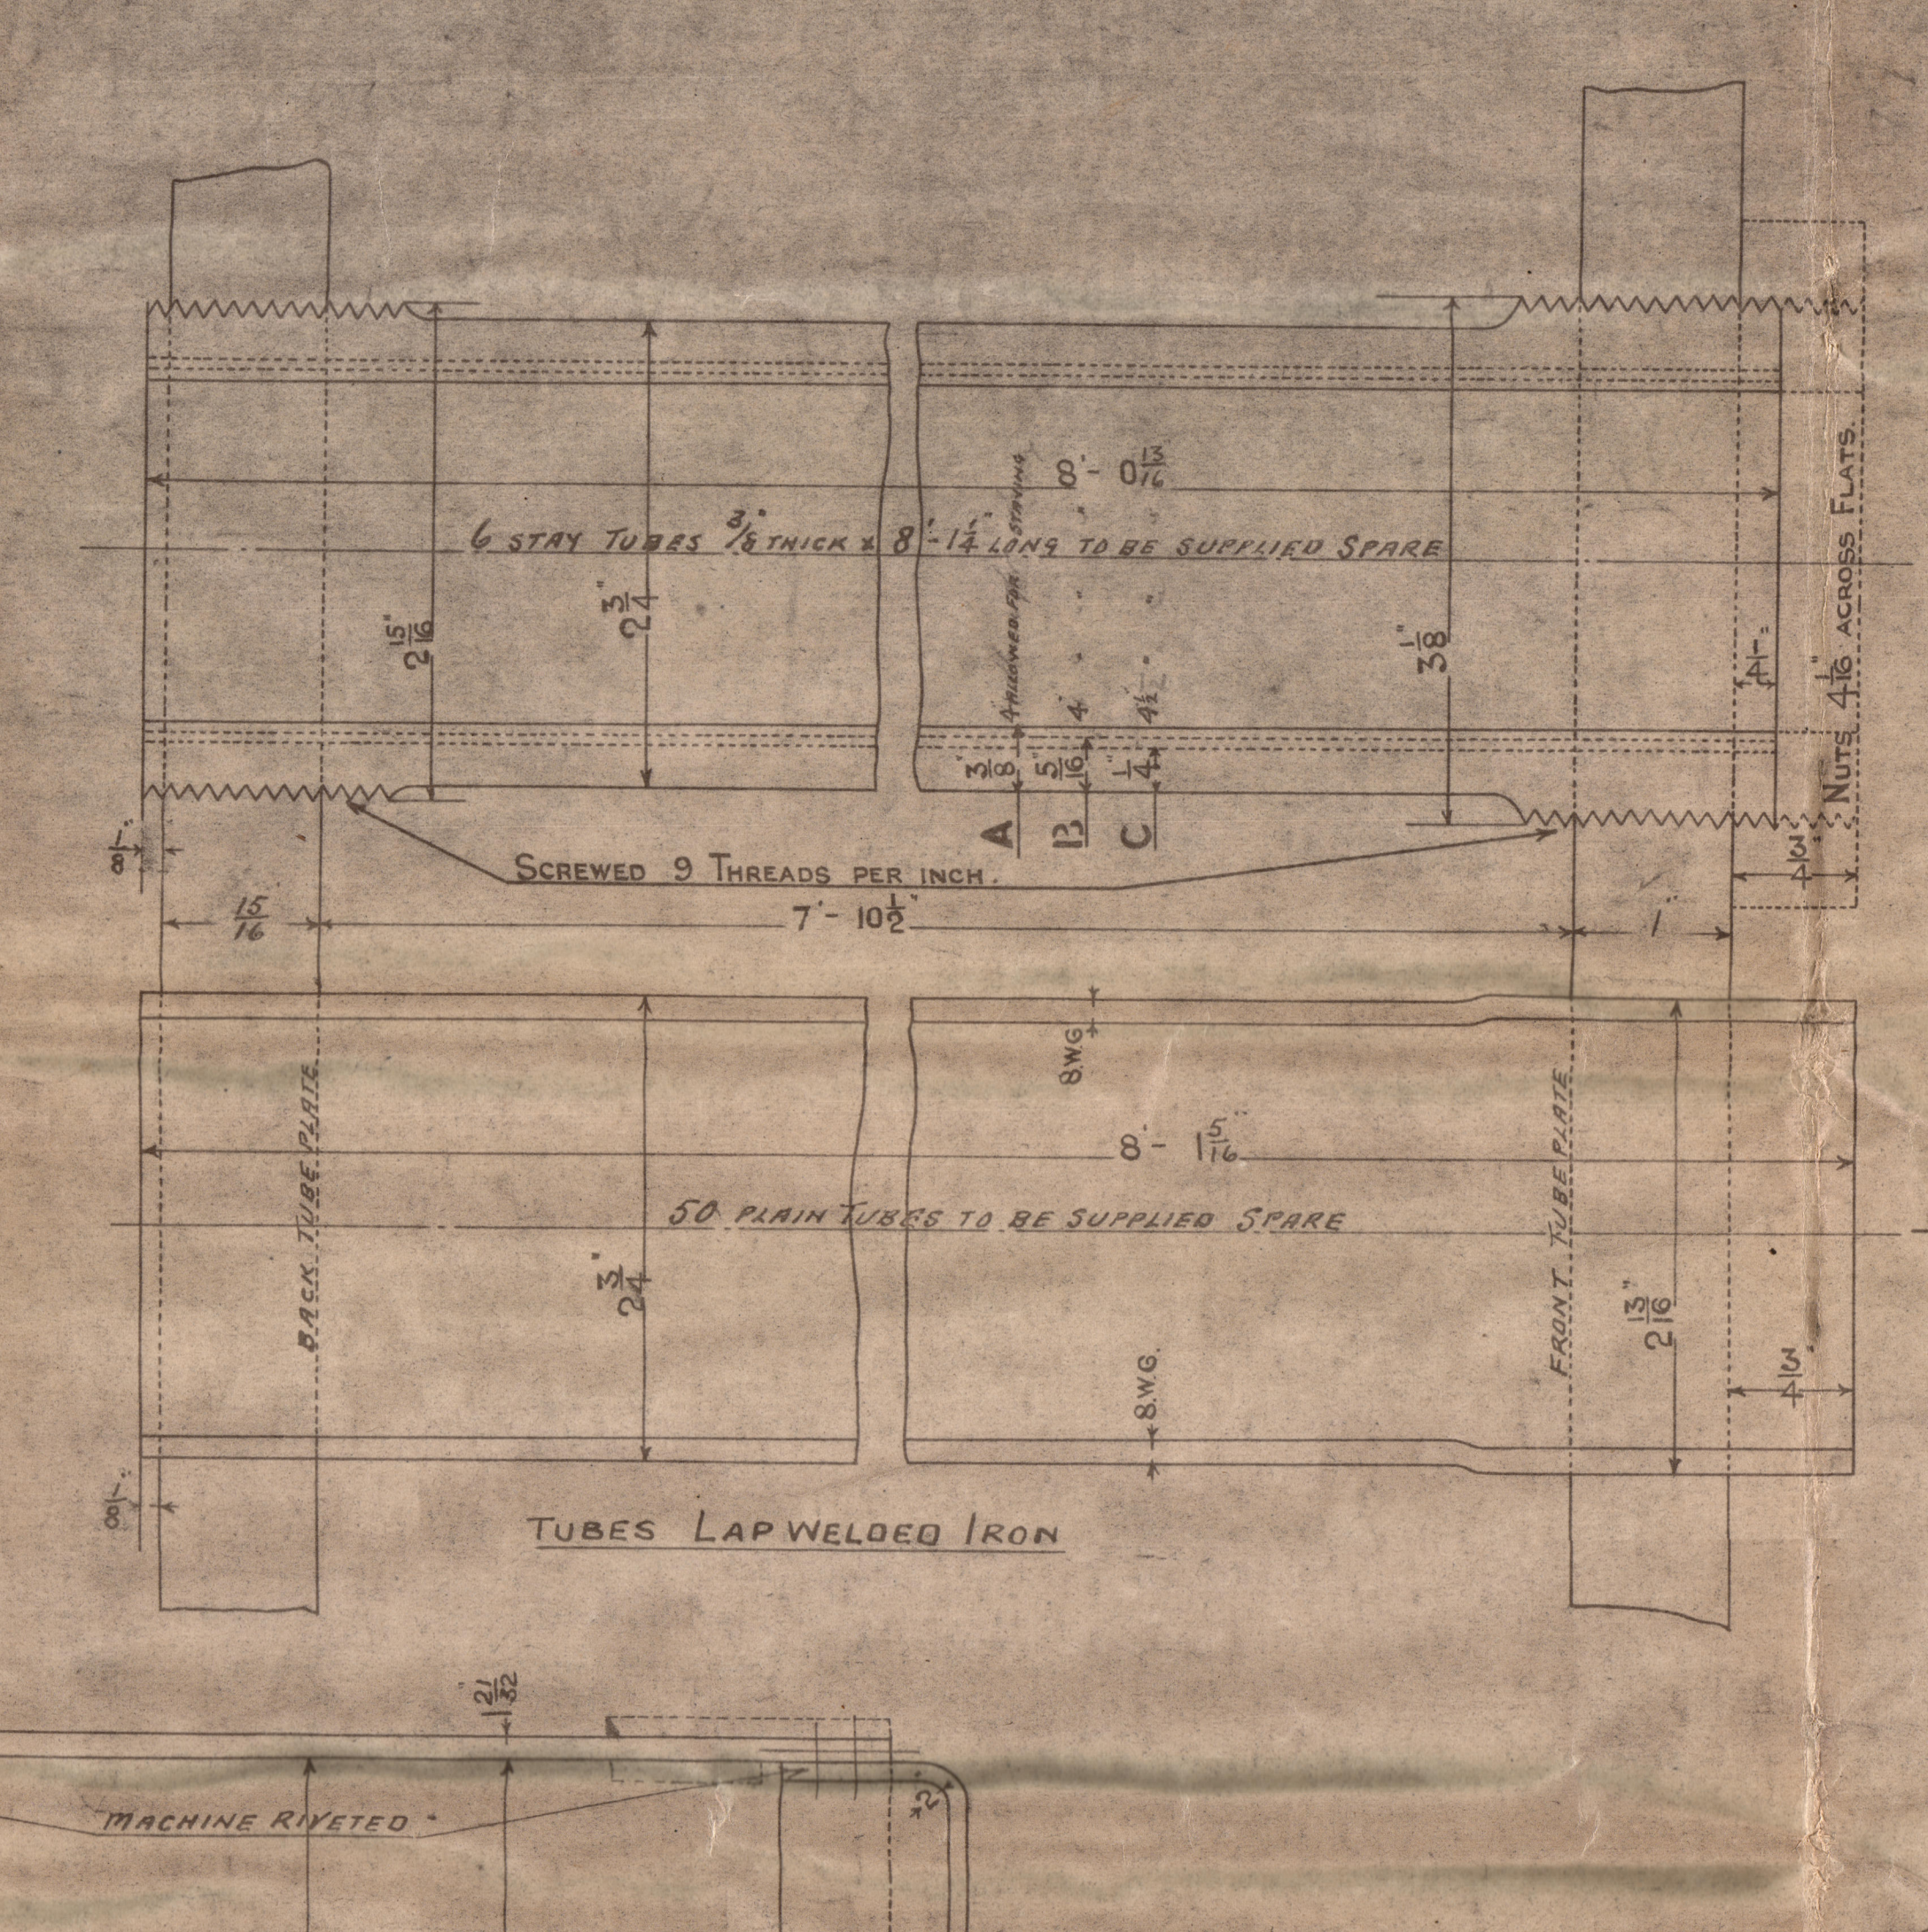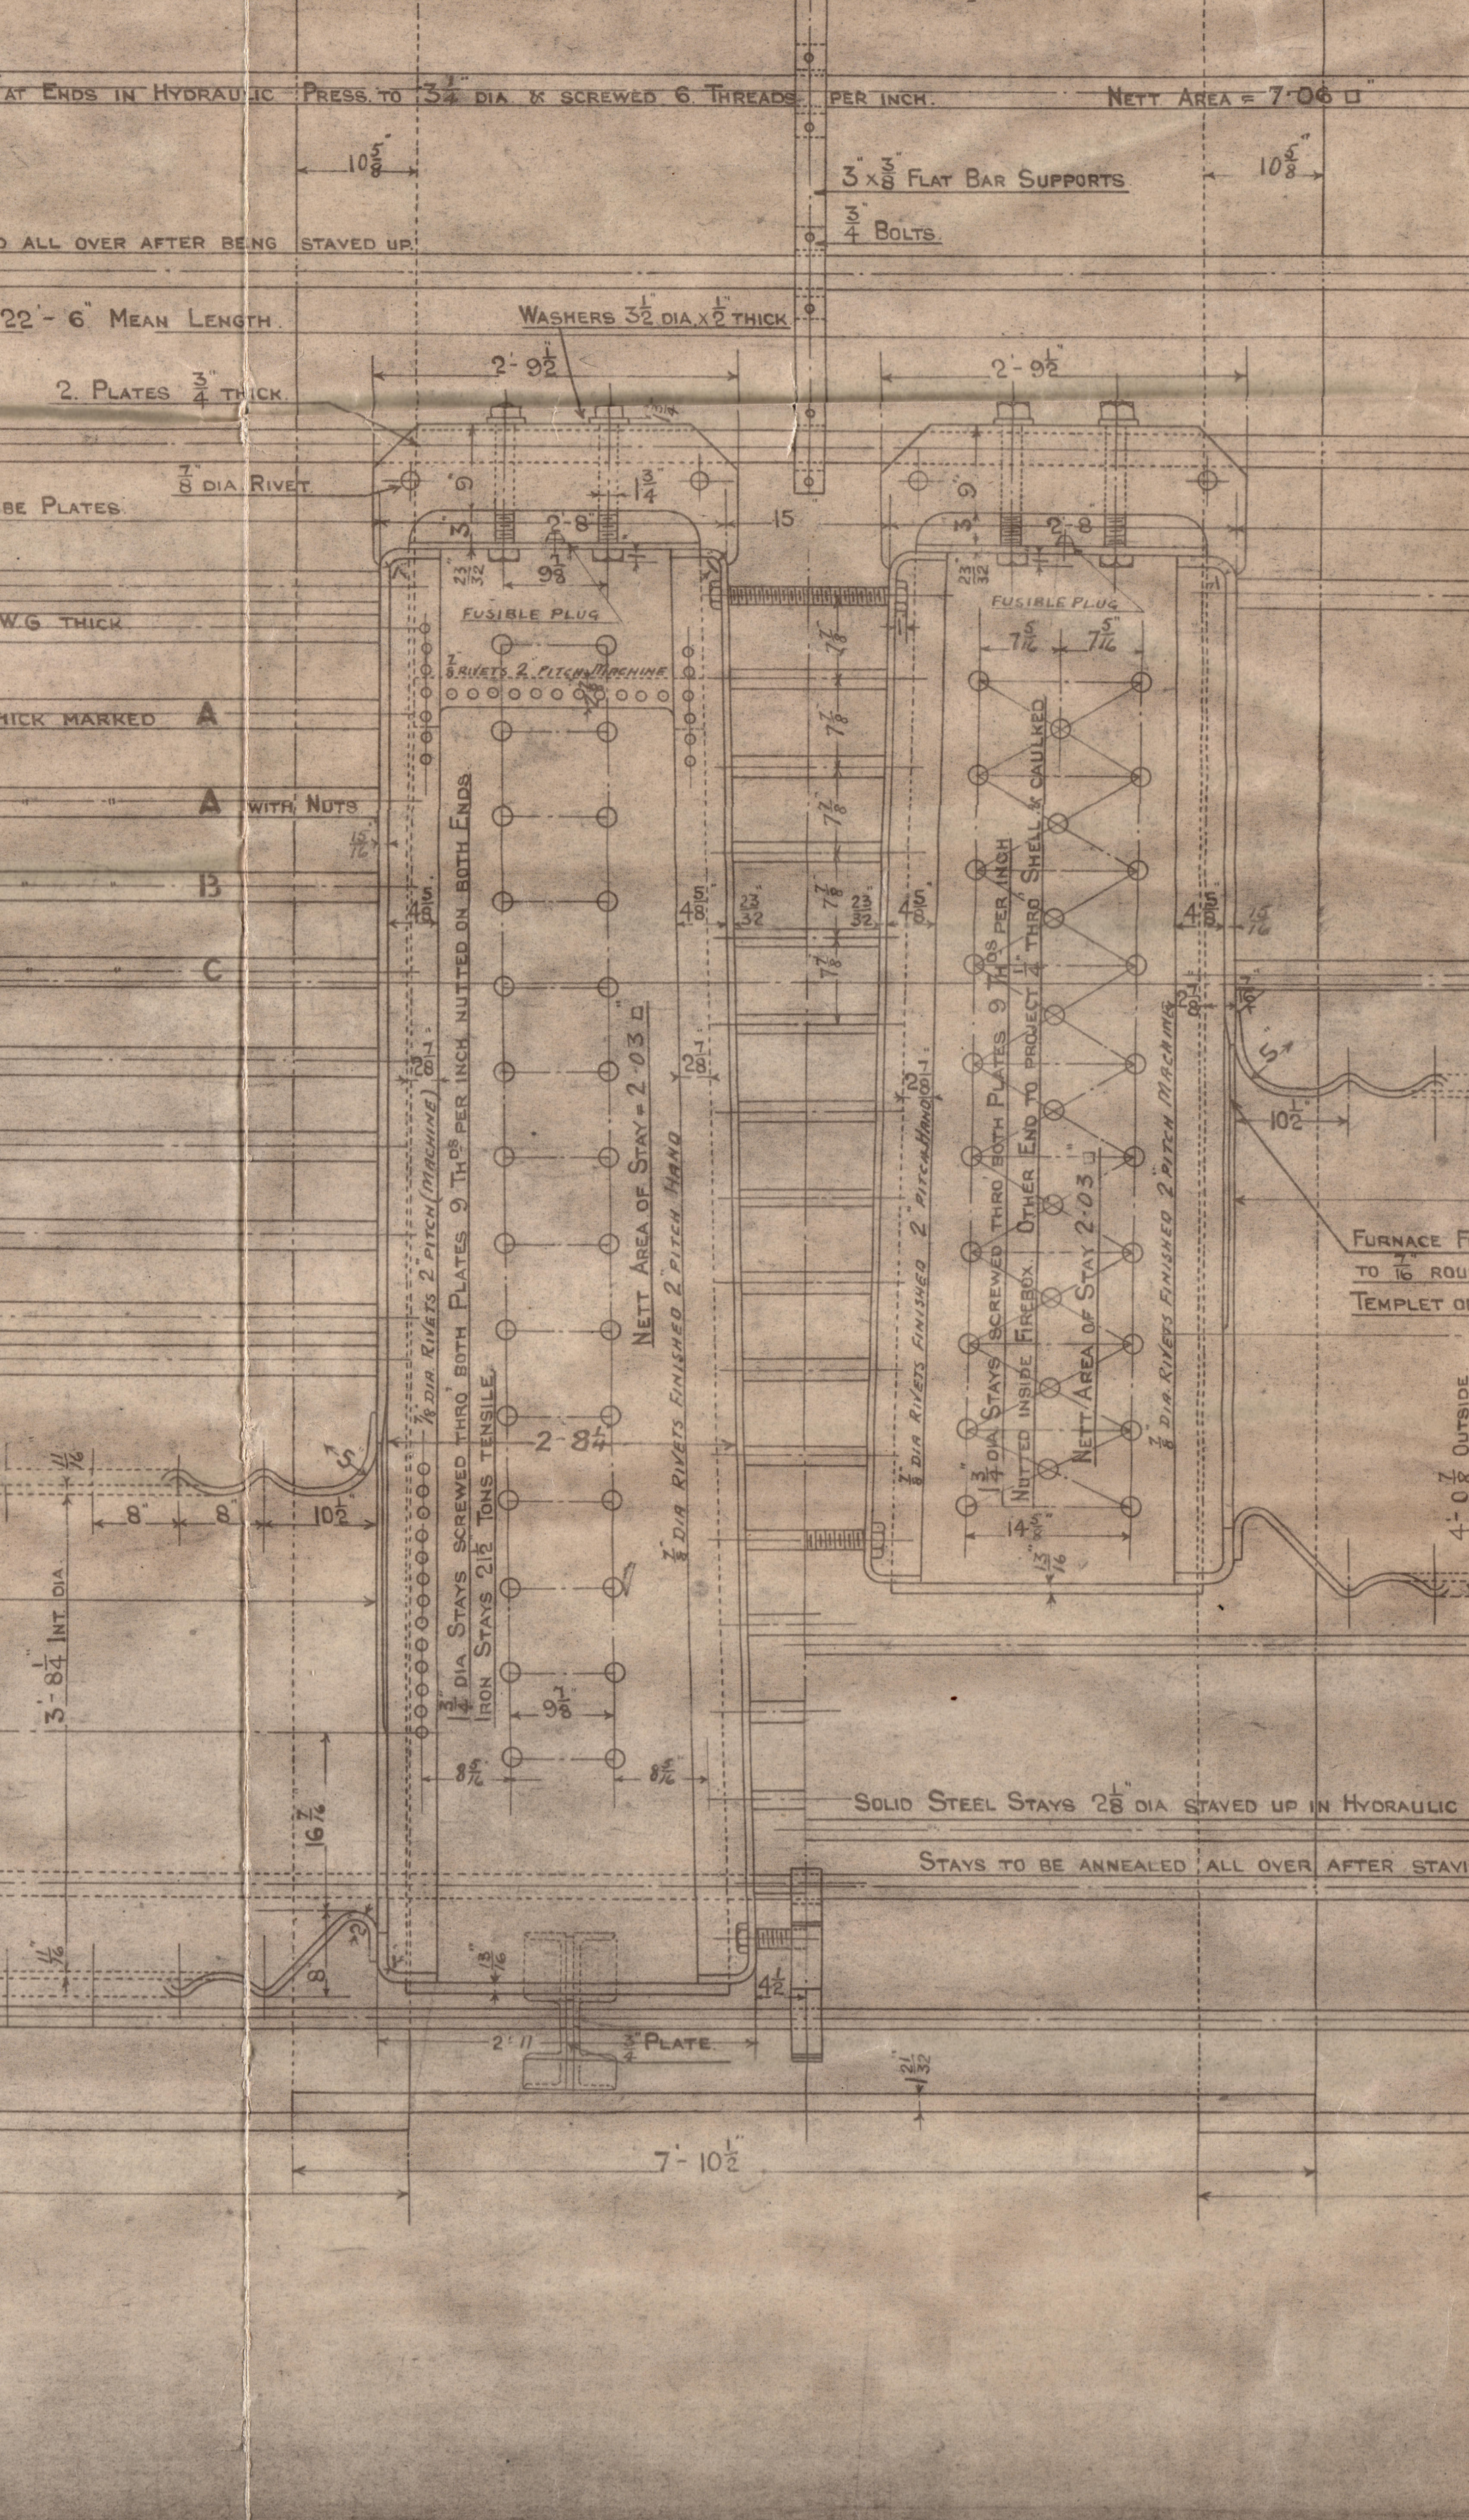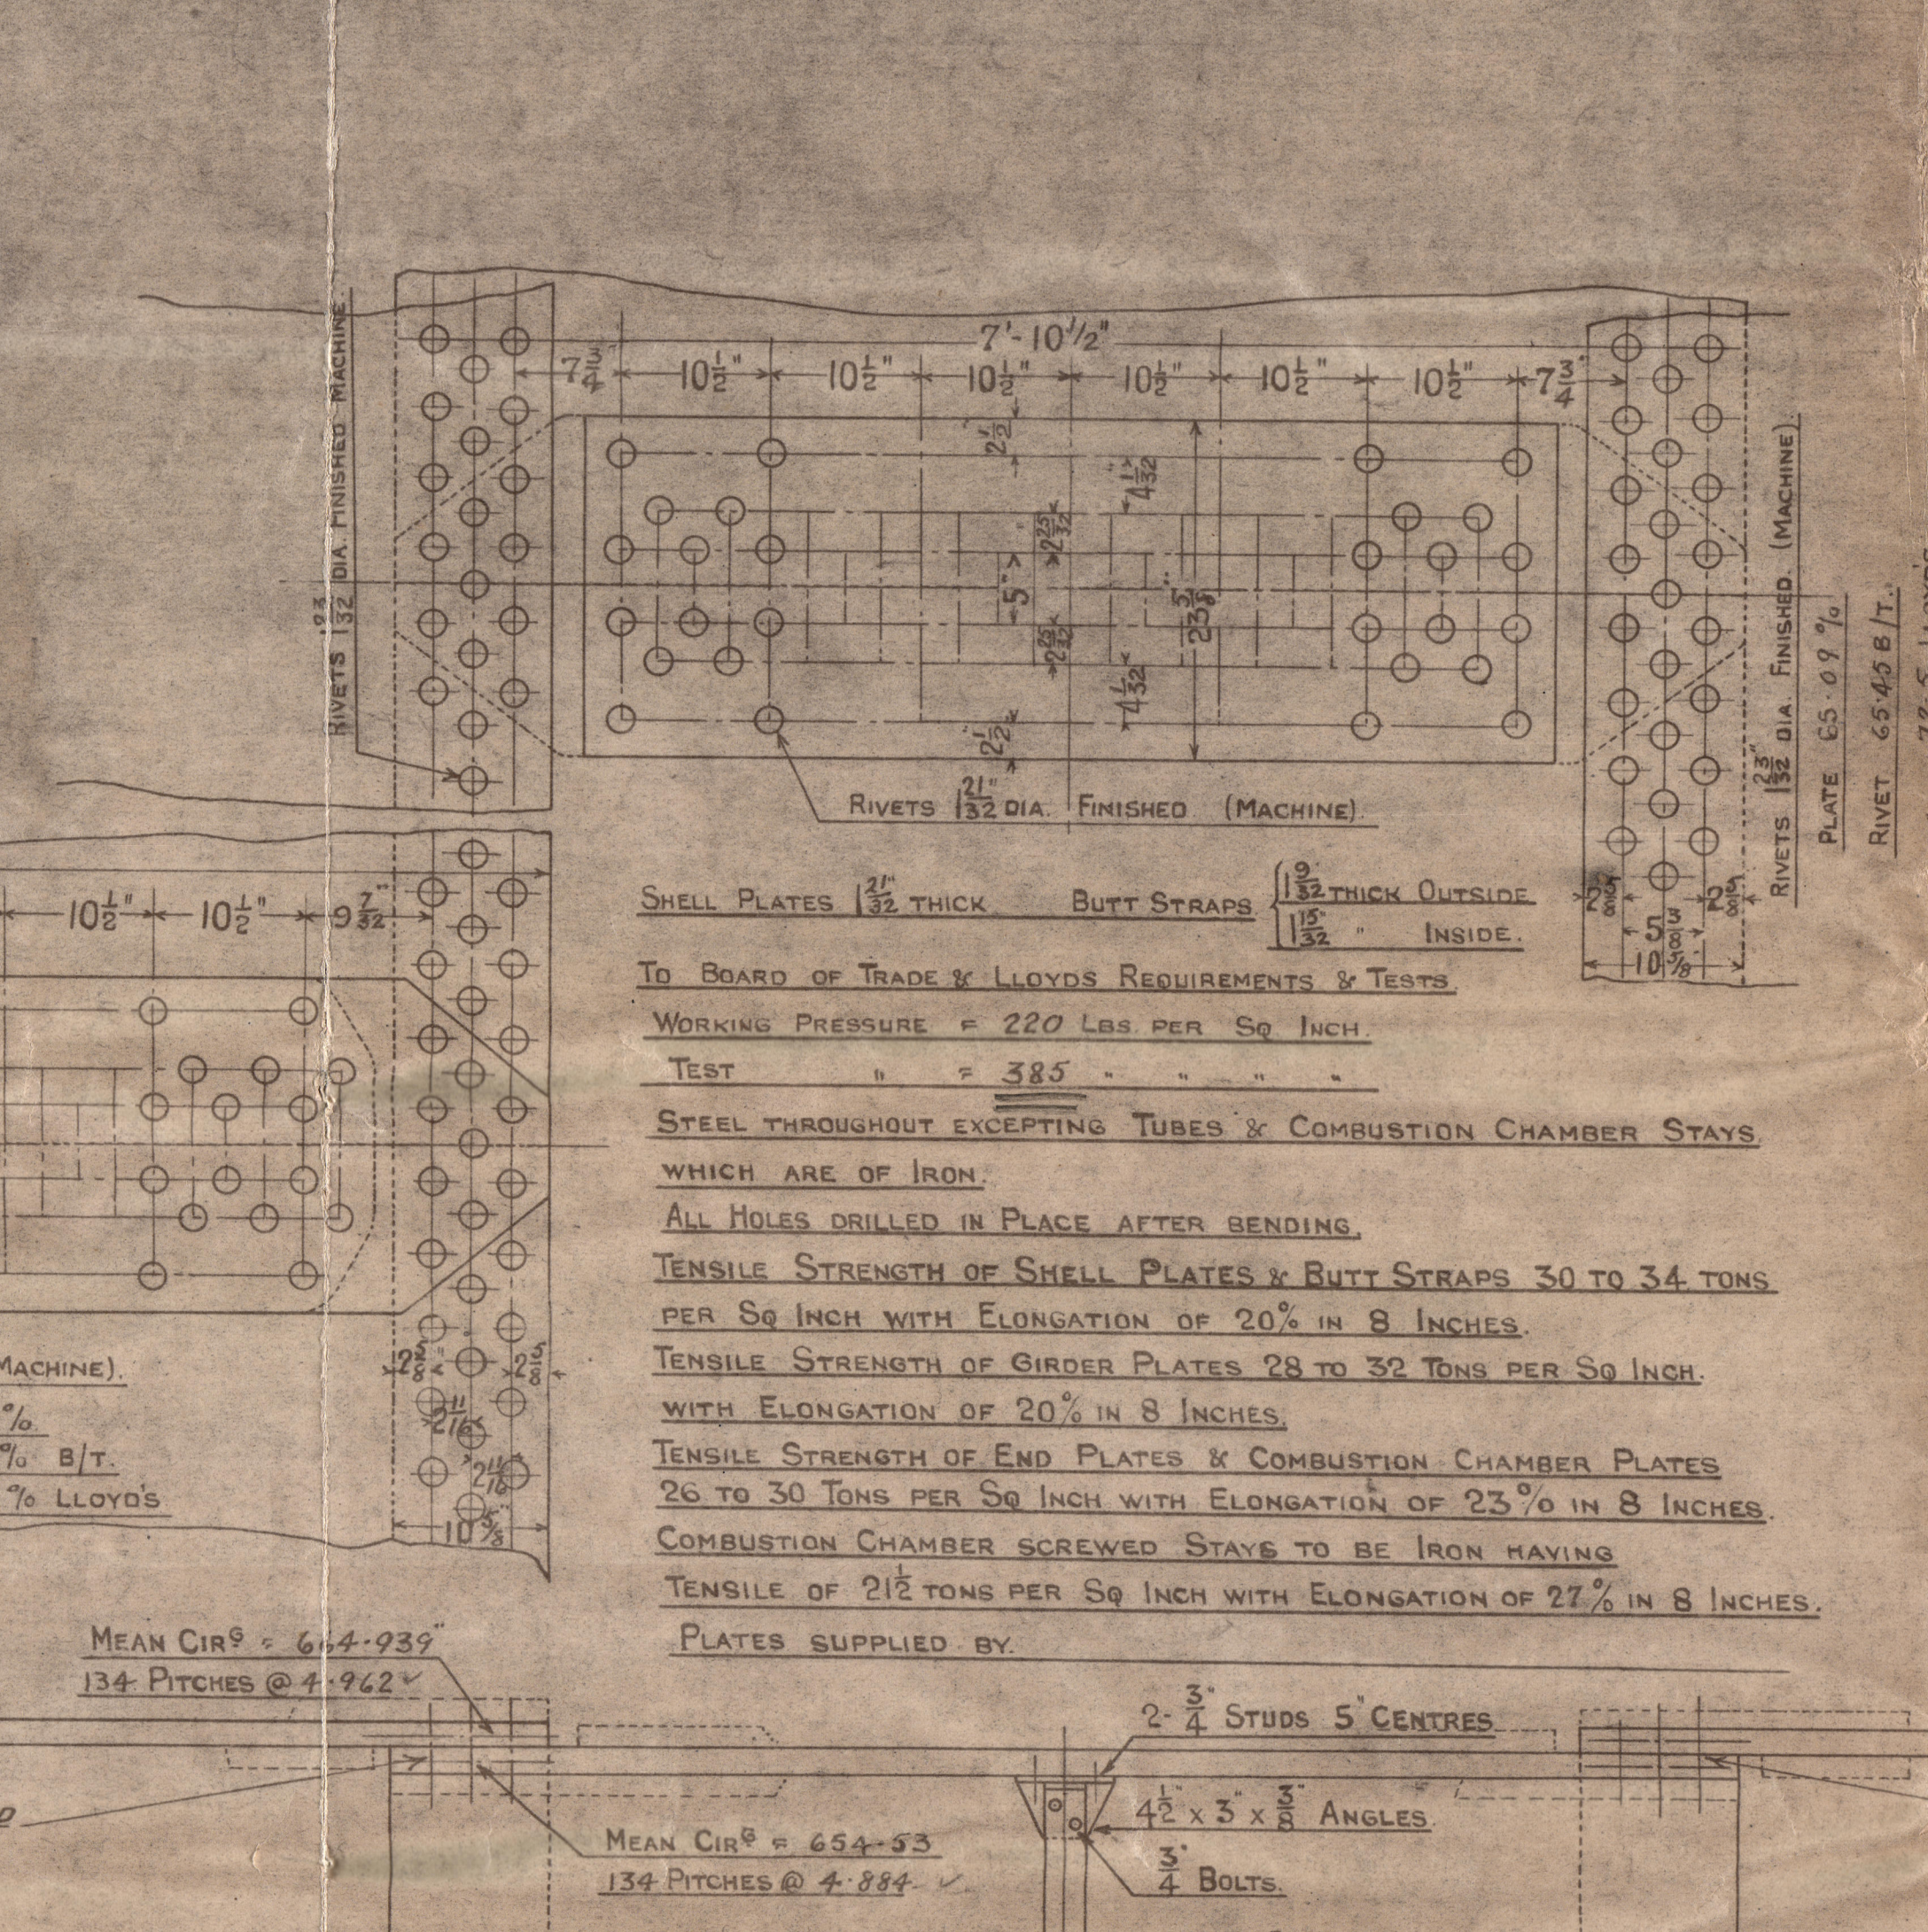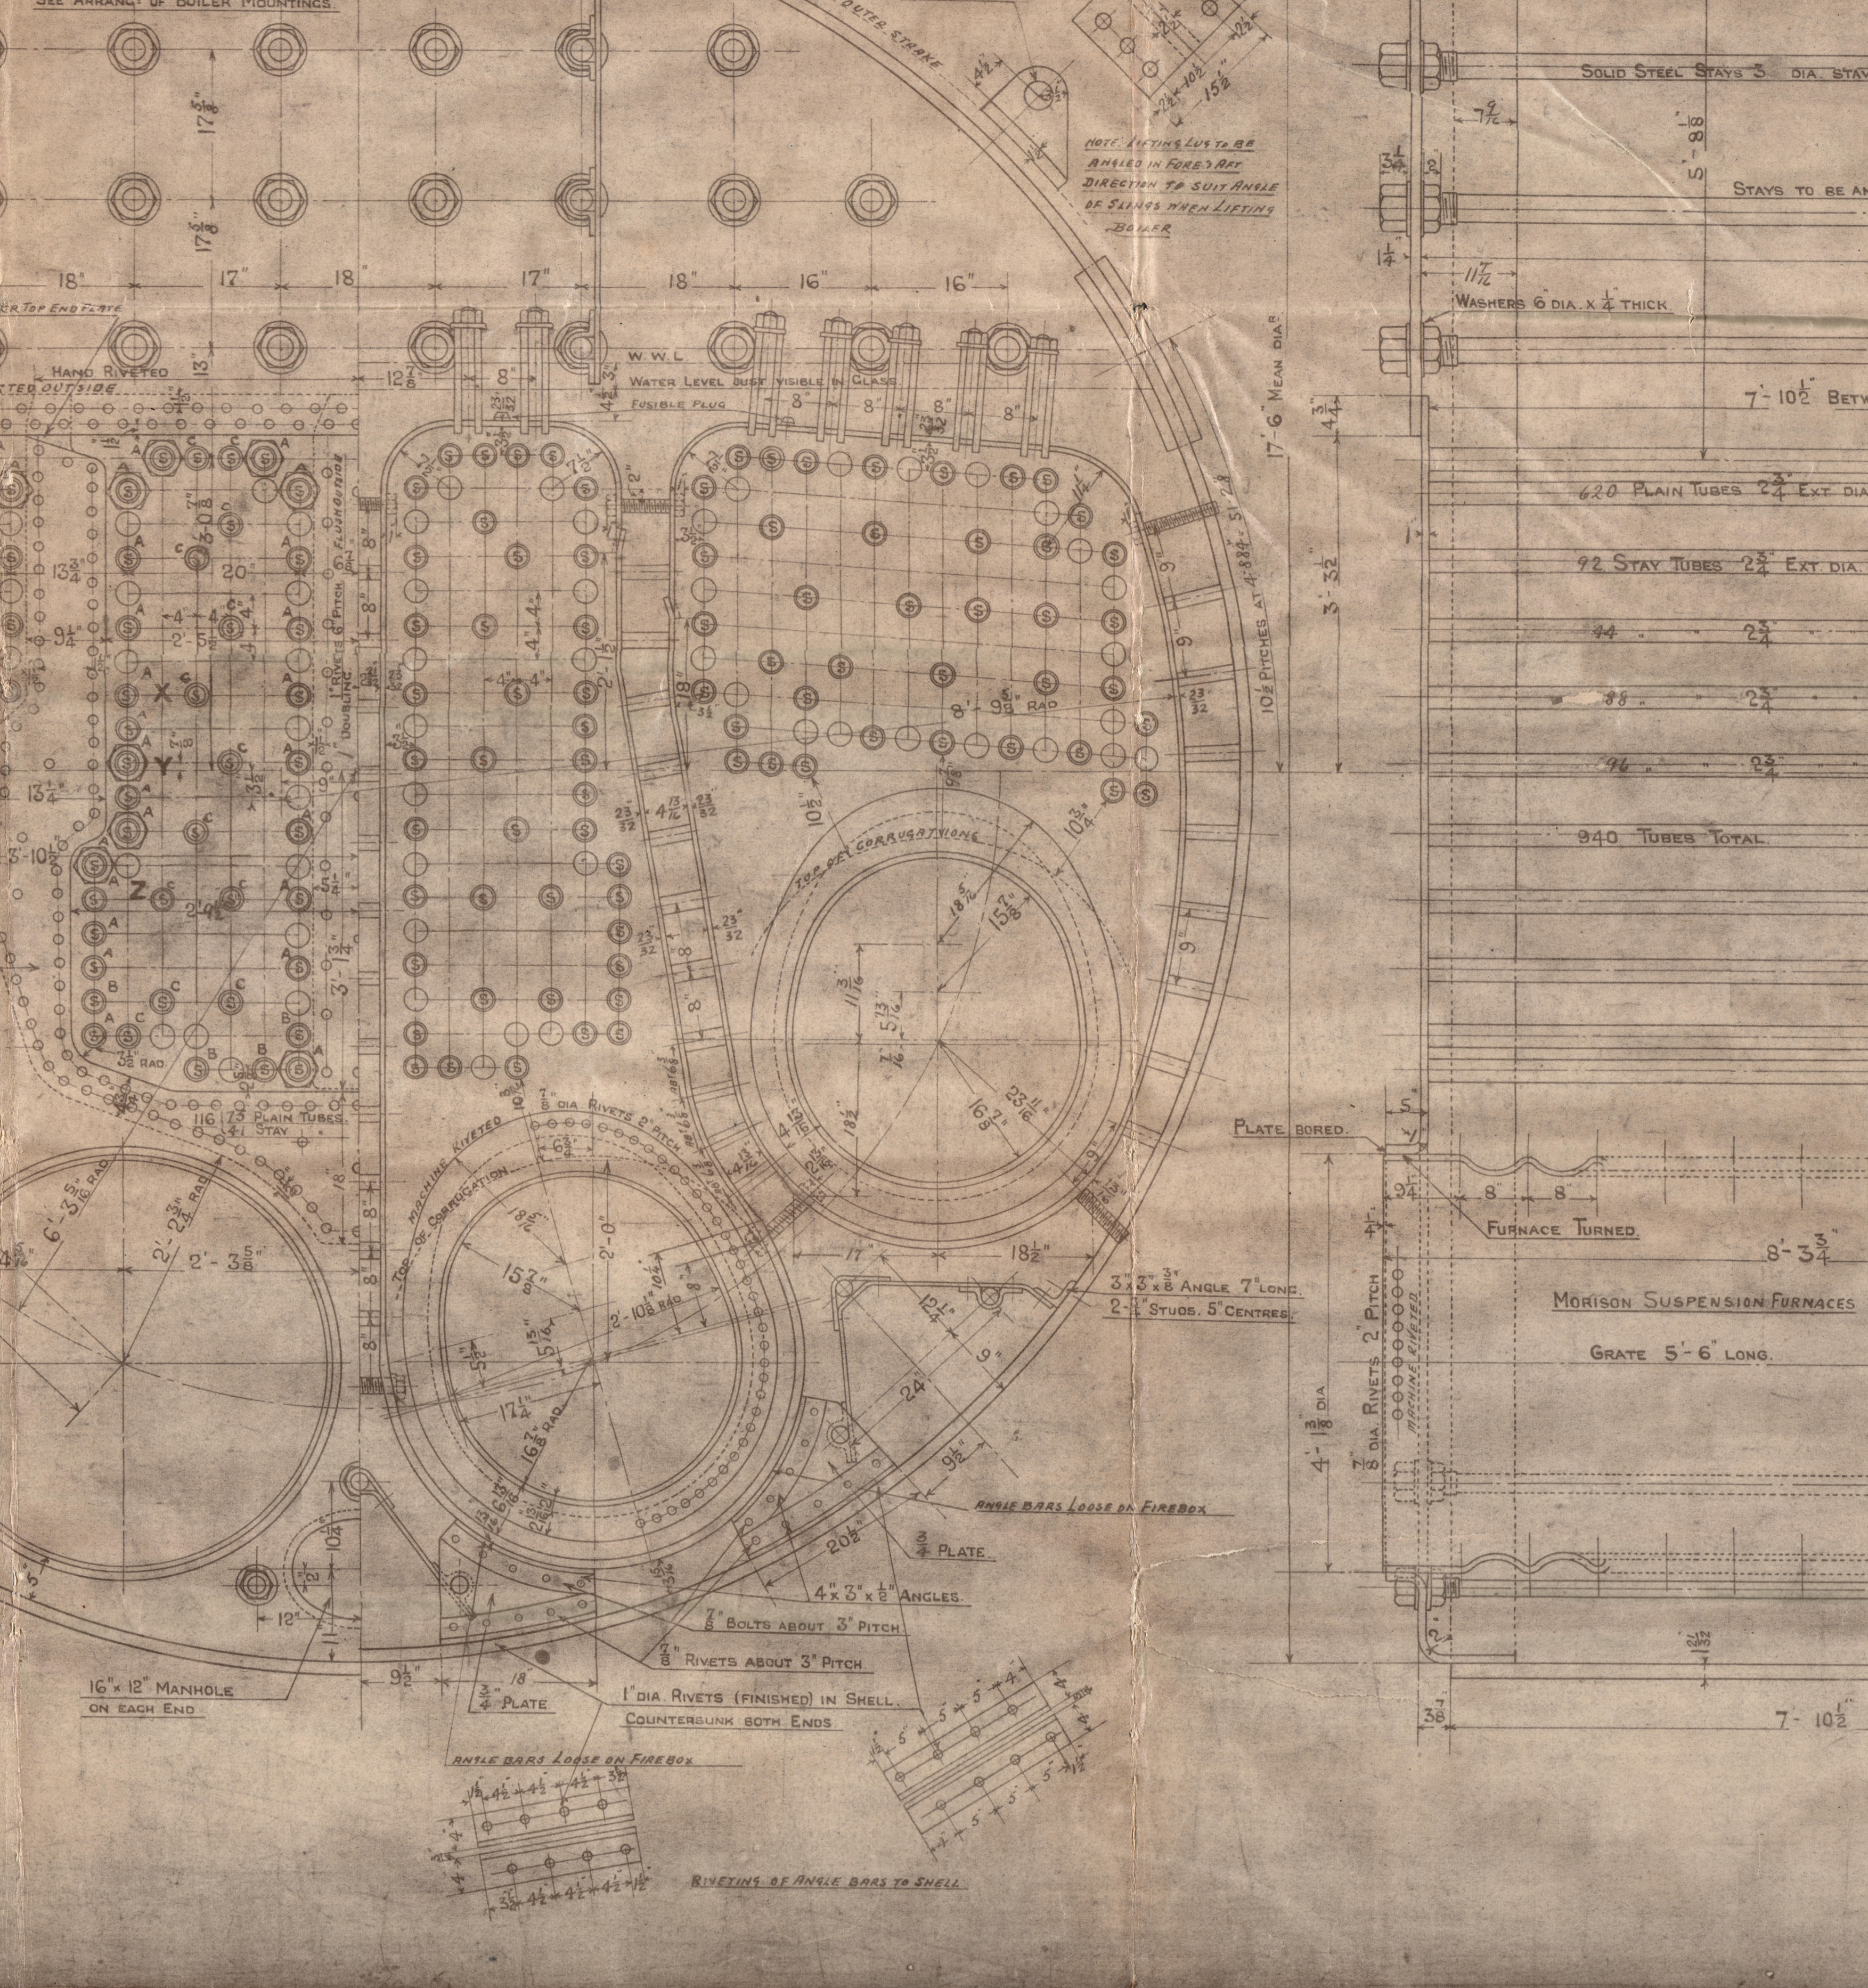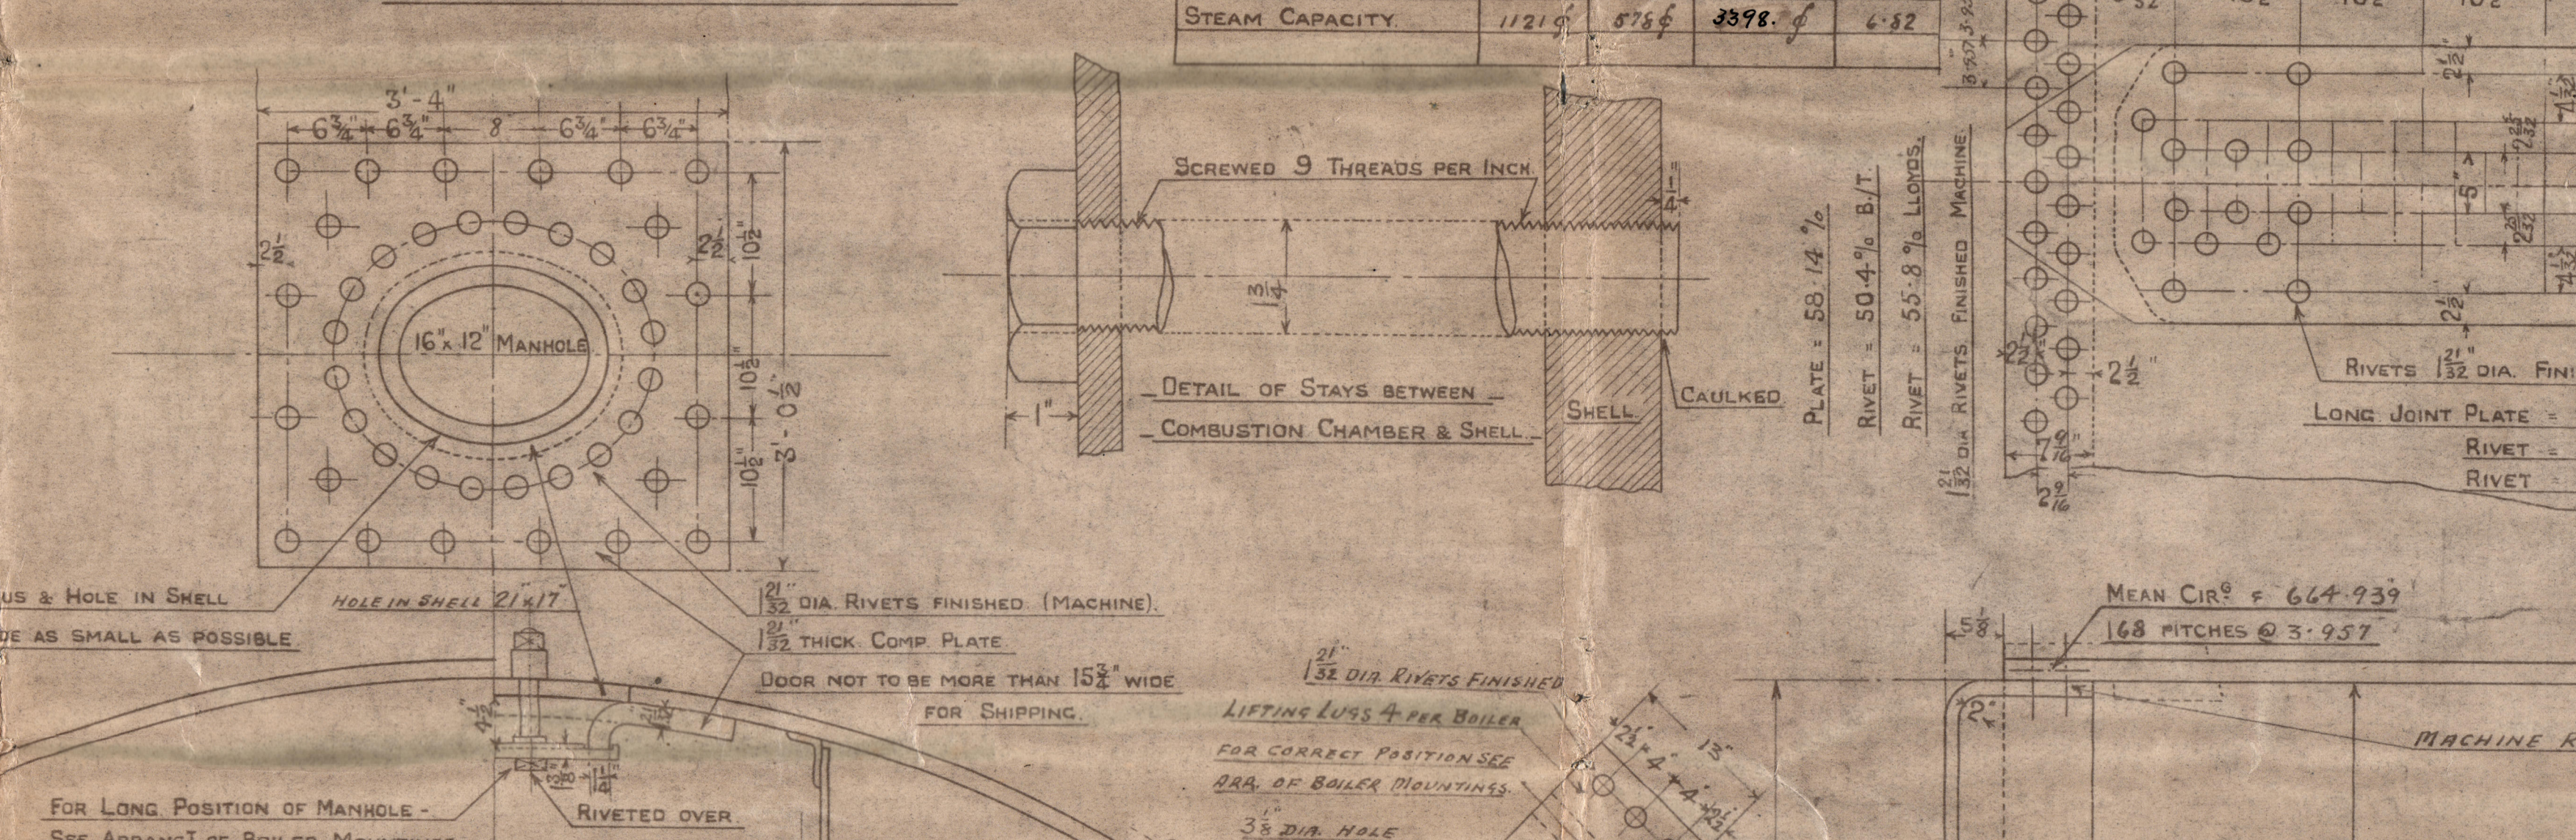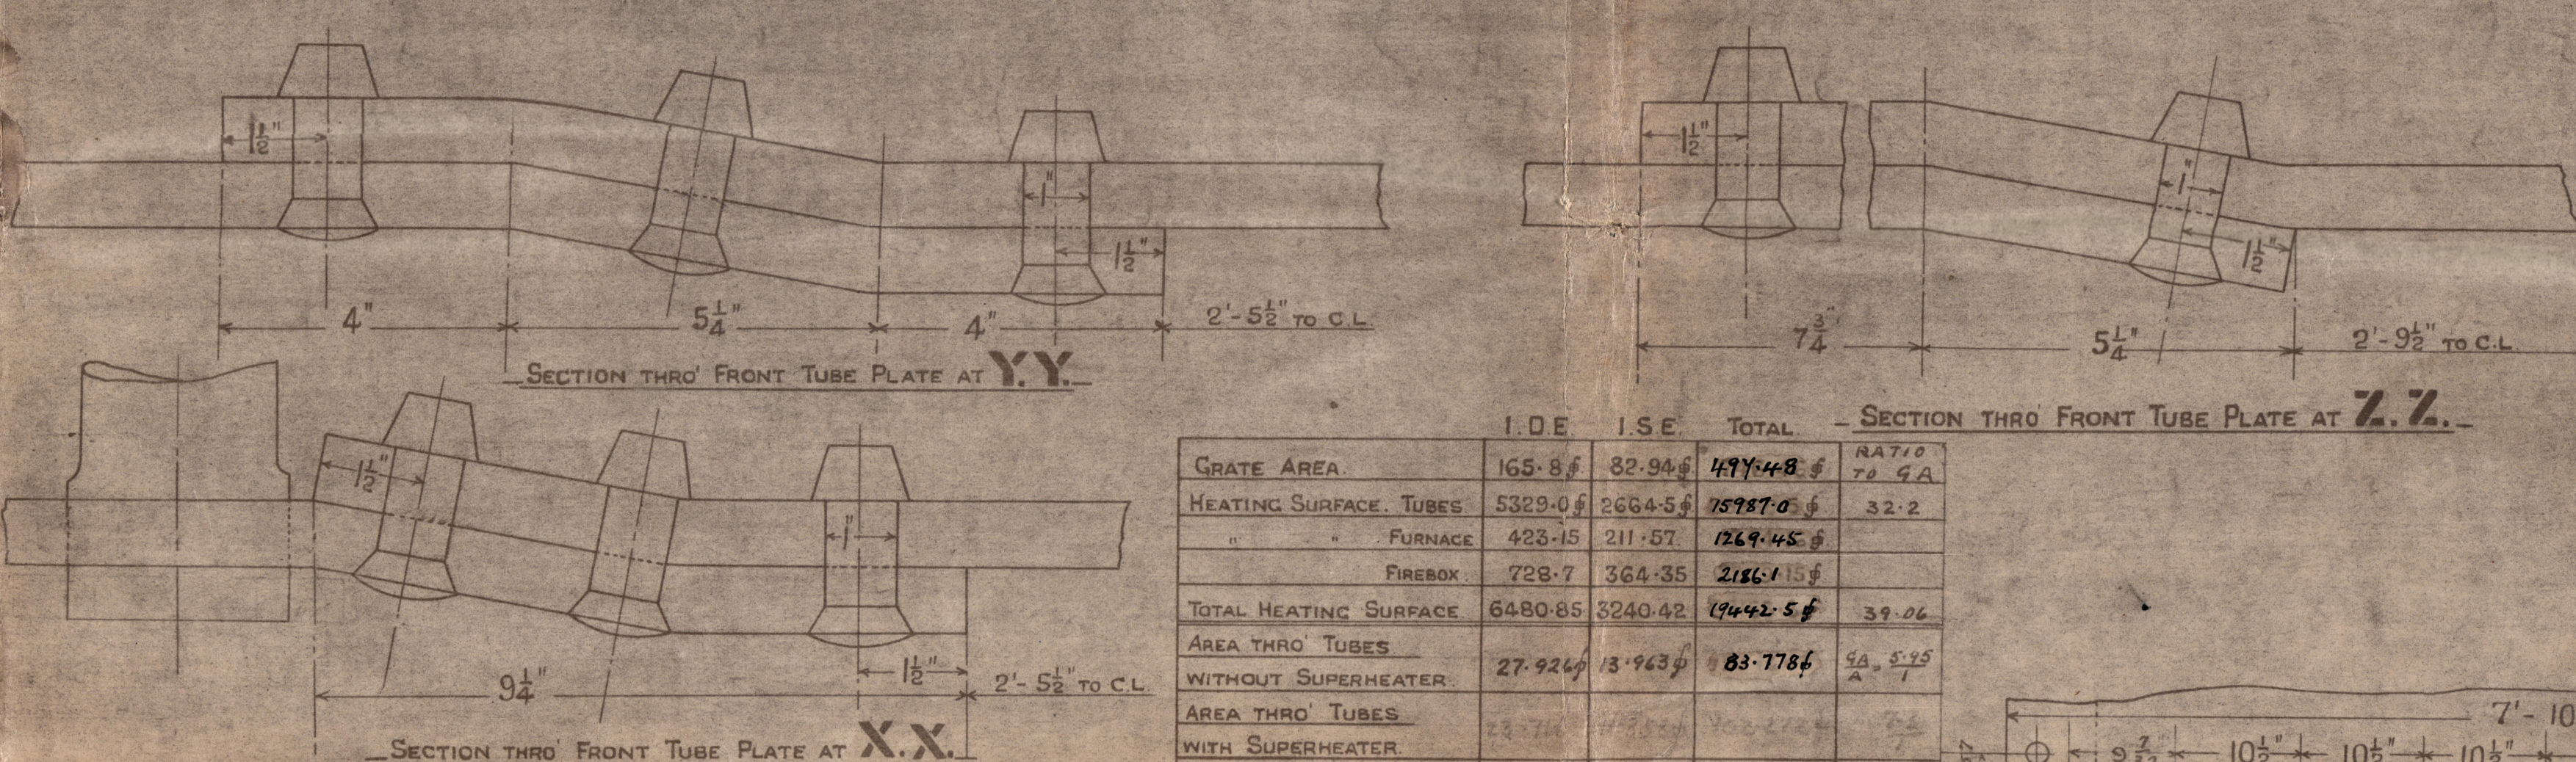

John Brown & Co
N^o 495-
2 D.E. Bakers.
Duplicatio of baker
N^o 492 approved
London 5/2/19,

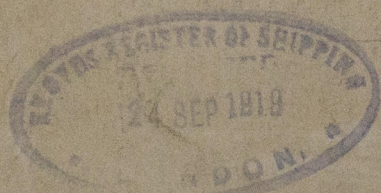

1st tier


N^o 16724
Lloyds Esti
385 lbs
W.P. 220 "
T.S.C. 6-2-25

2nd tier

N^o 16726
Lloyds Esti
385 lbs
W.P. 220 "
T.S.C. 11-2-25

Alaunia

GLASGOW REPORT No. 44840

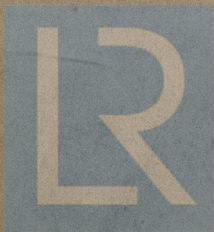

© 2021

Lloyd's Register
W293-0047
Foundation