
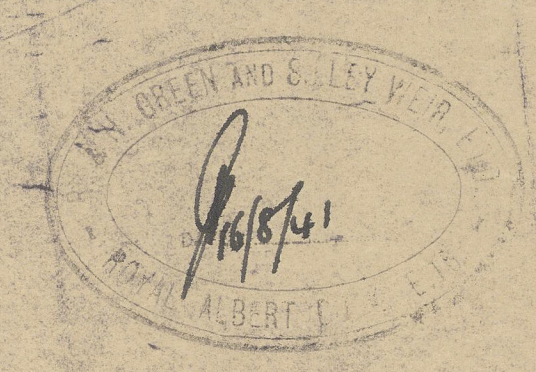
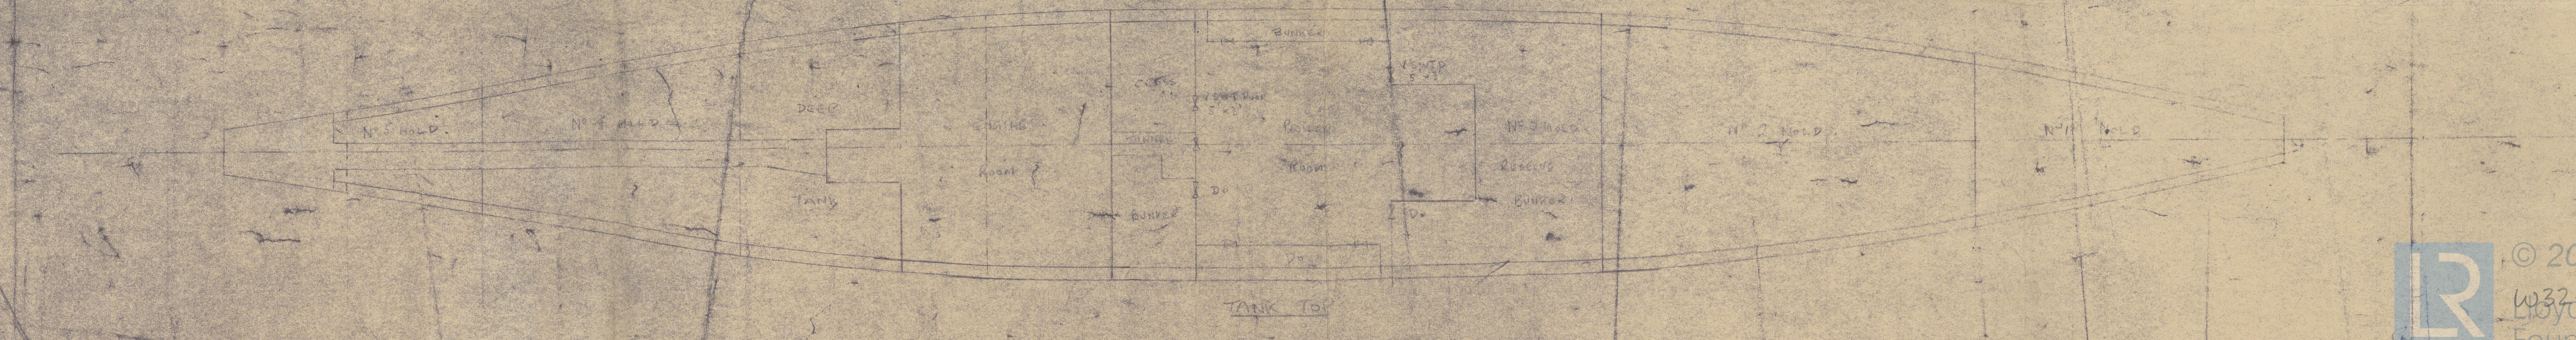
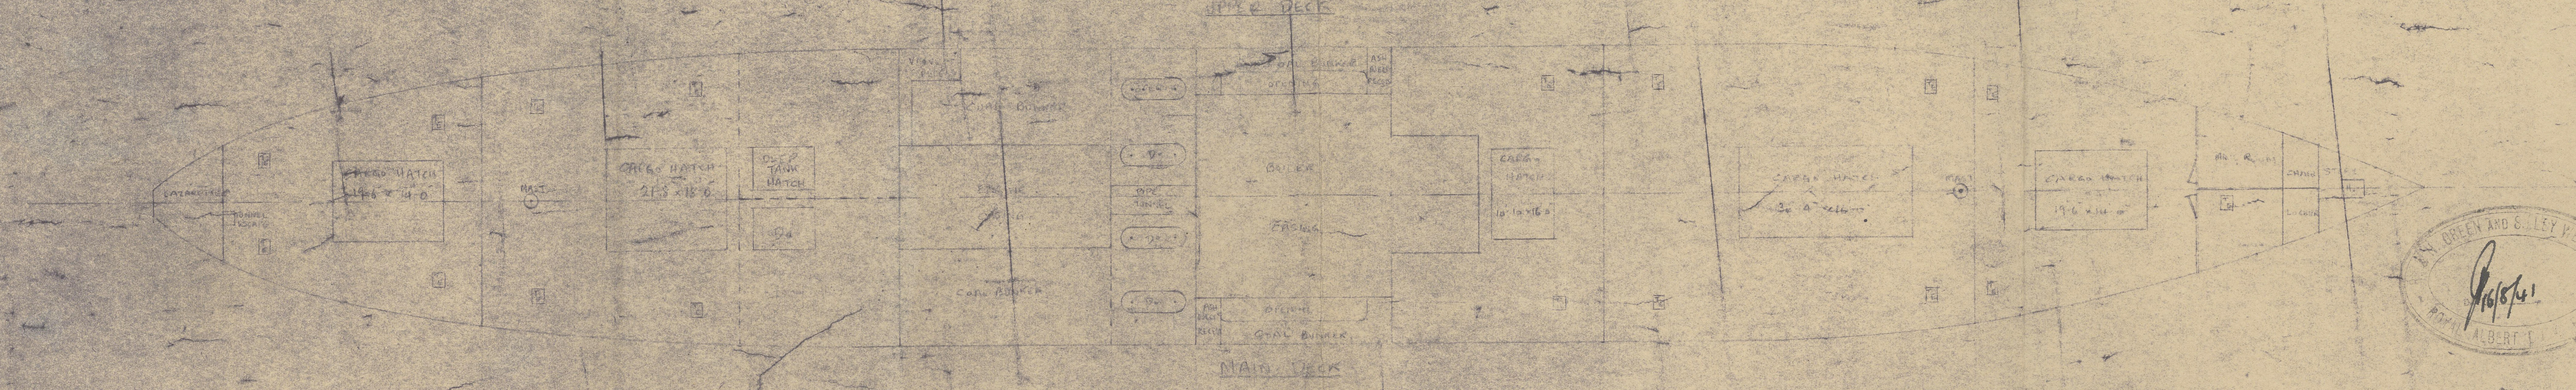
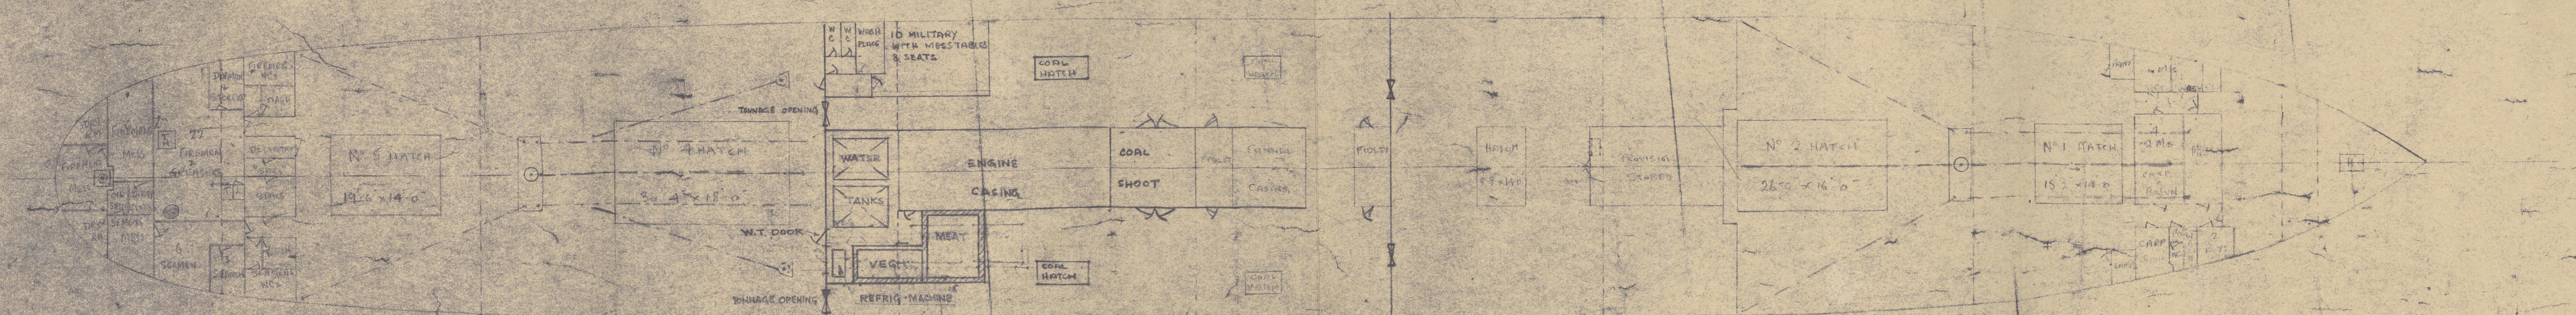
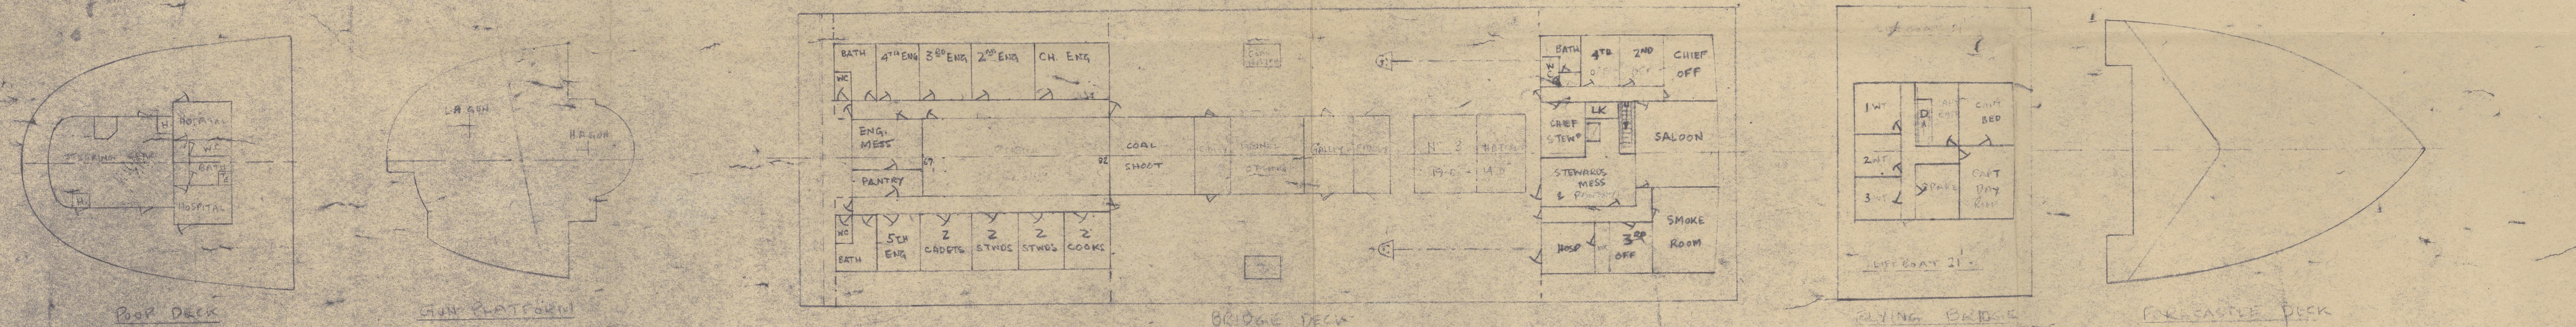


S.S. INANDA

GENERAL ARRANGEMENT

DIMENSIONS: L.B. 400'-0" B. MED 52'-0" D.M. 31'-0"

SCALE: 1/16" = 1'-0"

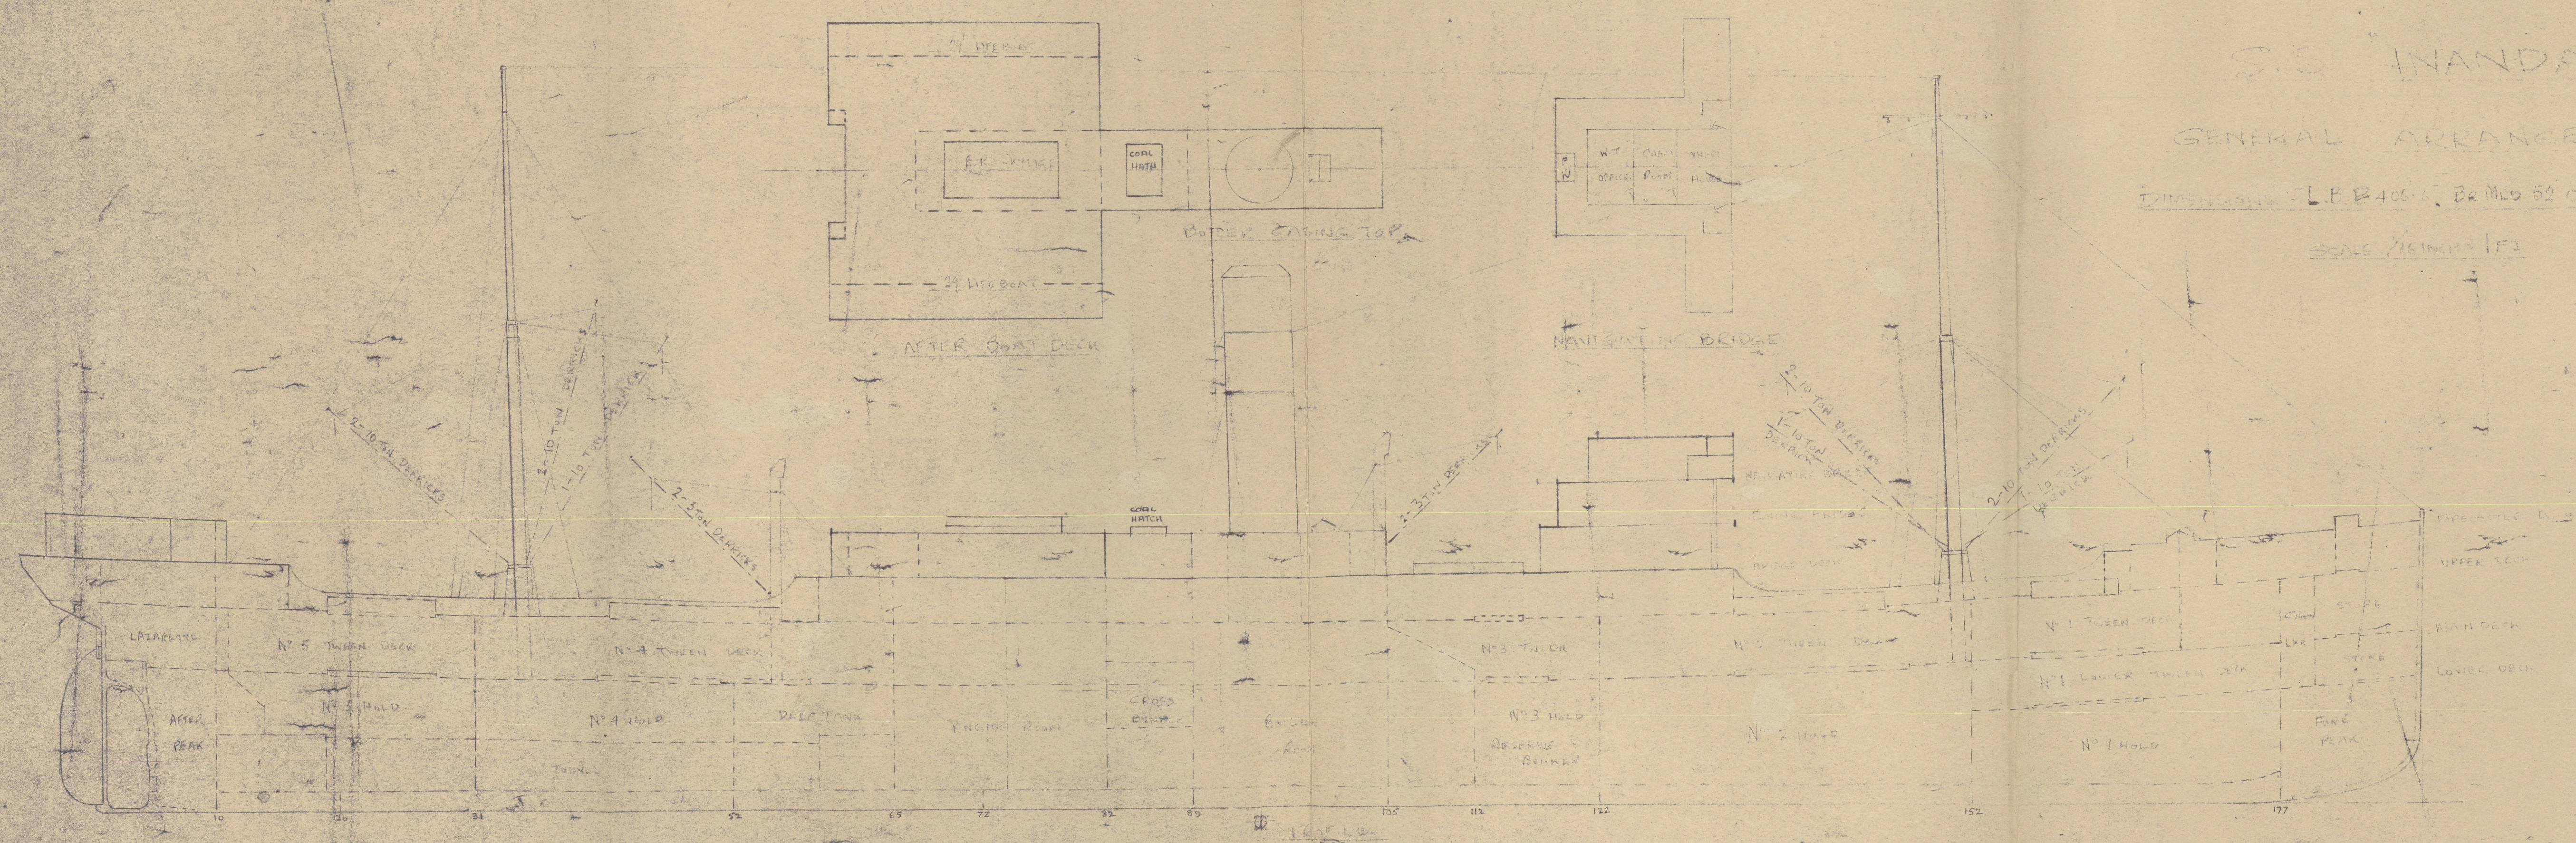

"Inanda"

General Arrangement

Lon 110267

W32-0044



© 2020

Lloyd's Register
Foundation