

PROFILE N^o 278.


SCALE $\frac{1}{8}$ " = ONE FOOT

DIMENSIONS
 LENGTH B.P. --- 365'-0"
 BREADTH EXT. --- 51'-6"
 DEPTH MLD (SECOND DK) --- 27'-6"
 " (SUPERST DK) --- 35'-0"

WINDLASS, WINCHES STEERING GEAR ETC.
 SUPPORTED TO SURVEYORS SATISFACTION.

SIR JOHN PRIESTMAN & Co
 Shipbuilders,
 SUNDERLAND

FORECASTLE SCANTLINGS.
 BEAMS (SEE DECK PLAN) ALT² FRAMES, 2 ROWS PILLARS
 STRINGER PLATE 34" x 34", DECK PLATING 30TK, SHEATHING 22" PB.
 STRINGER ANGLE 32" x 34", SIDE PLATING 40 TK.
 BUTTS OF DECK & SIDE PLATING SINGLE RIVETED.

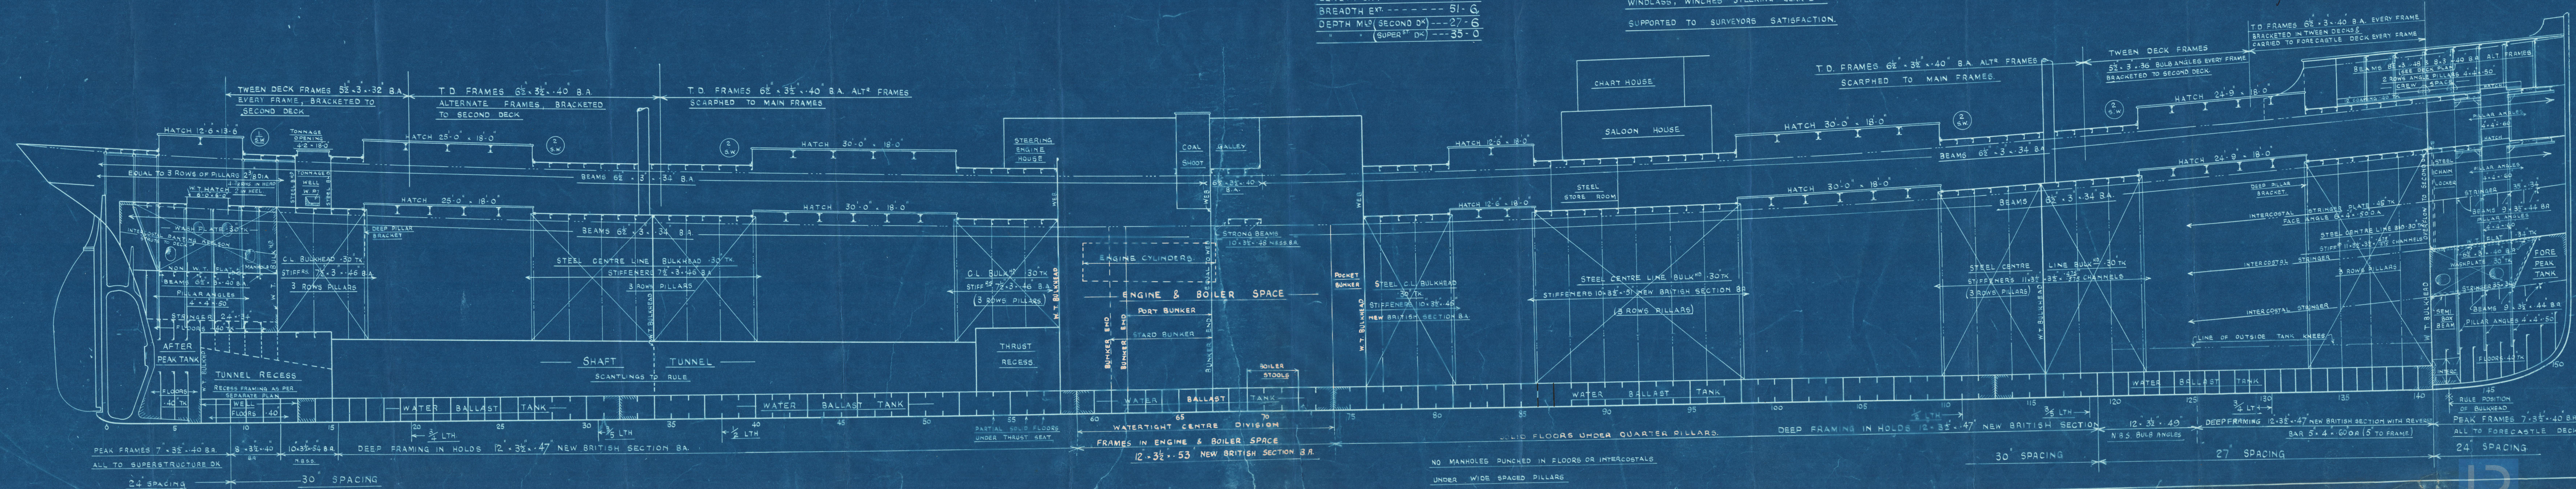

SUNDERLAND


SIR T. PRIESMAN & CO.

S. S. No. 278

PROFILE

"BARBARA MARIE"

SUNDERLAND RPT. No. 29709.

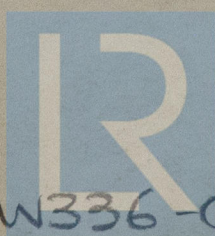

© 2020

Lloyd's Register
Foundation

W336-0111