


5/5 PLANTER

NEW STIFFENING UNDER EACH
BOILER STOOL

SCALE 1/2" = 1 FOOT

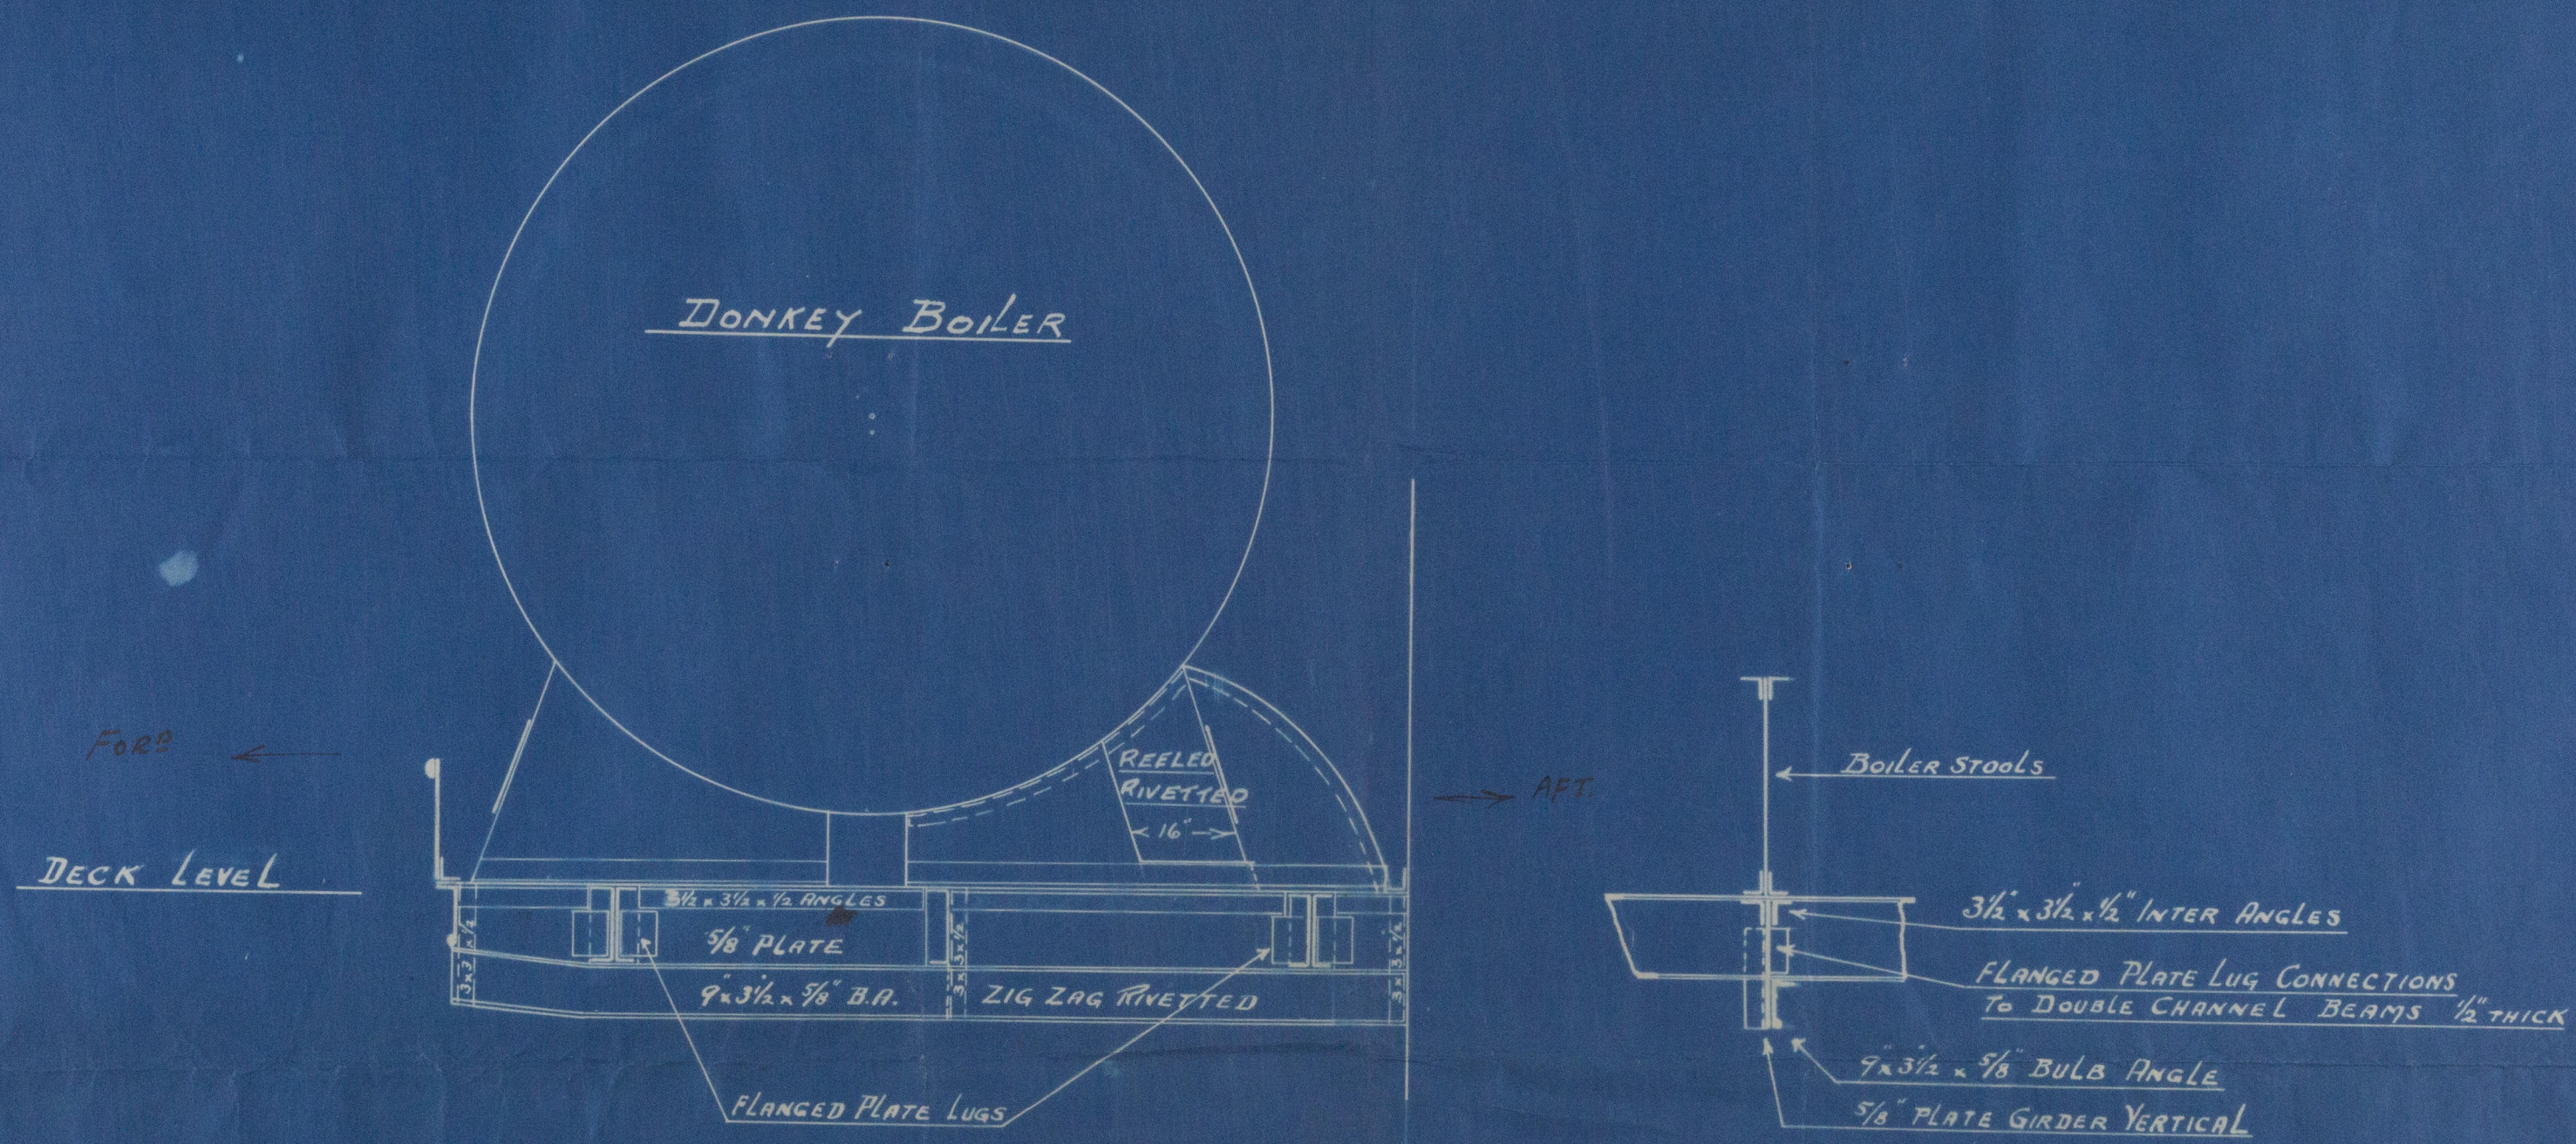

*Ed. Dean.
15th Nov. 1927.*



S/S. Planter
See report No. 92841



© 2020

Lloyd's Register
Foundation

W350-0096