


Impiegato scalabrata di tutti	mq.	142.50
" " " fuori	"	9.20
" cassa a muro { lamiera dritta	"	5.50
" " " { incollata alla parete	"	7.30
" " " { flange a tutti	"	3.22
Impiegato totale	mq.	168.62
" di griglia	mq.	5.38
Lunghezza delle griglie	m.	1.910
Volume di sapone	mc.	8.300
" d'acqua	"	18.000
Costo caldaia mda	q.	33.500
Quotazione di lavoro	Rs. 150°/h'm.	12.24





Mr
28th 6th 99

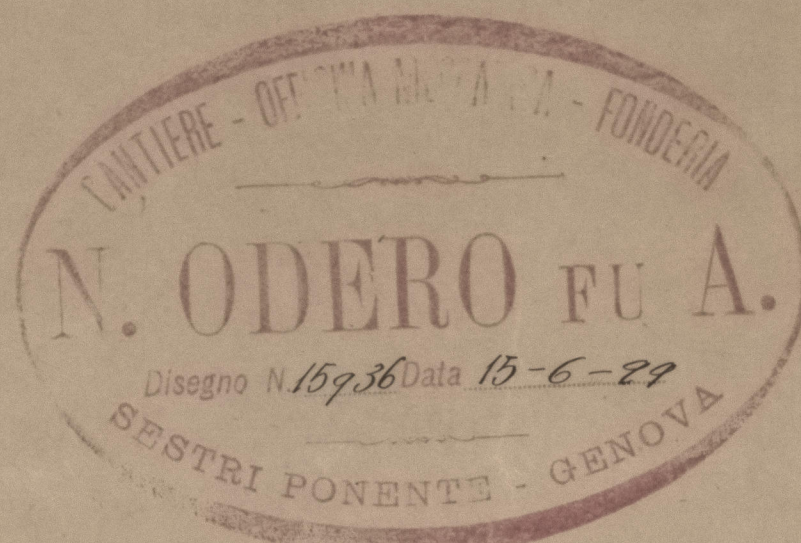

Groscafo Di 187
Caldare principali

scala 1:10

Materiali: Acciaio Siemens Martin.
 Accensione alla ragione per le lamiere dell'involucro Com. 28-32 p 1". Kil. 44,09 - 50,36 p 2"
 " " " per i fianchi della camera vapore " 27-32 " " 42,51 - 50,36 "
 Tutti in ferro
 Tutti i fori saranno fatti col trapano dopo pregiate le lamiere.

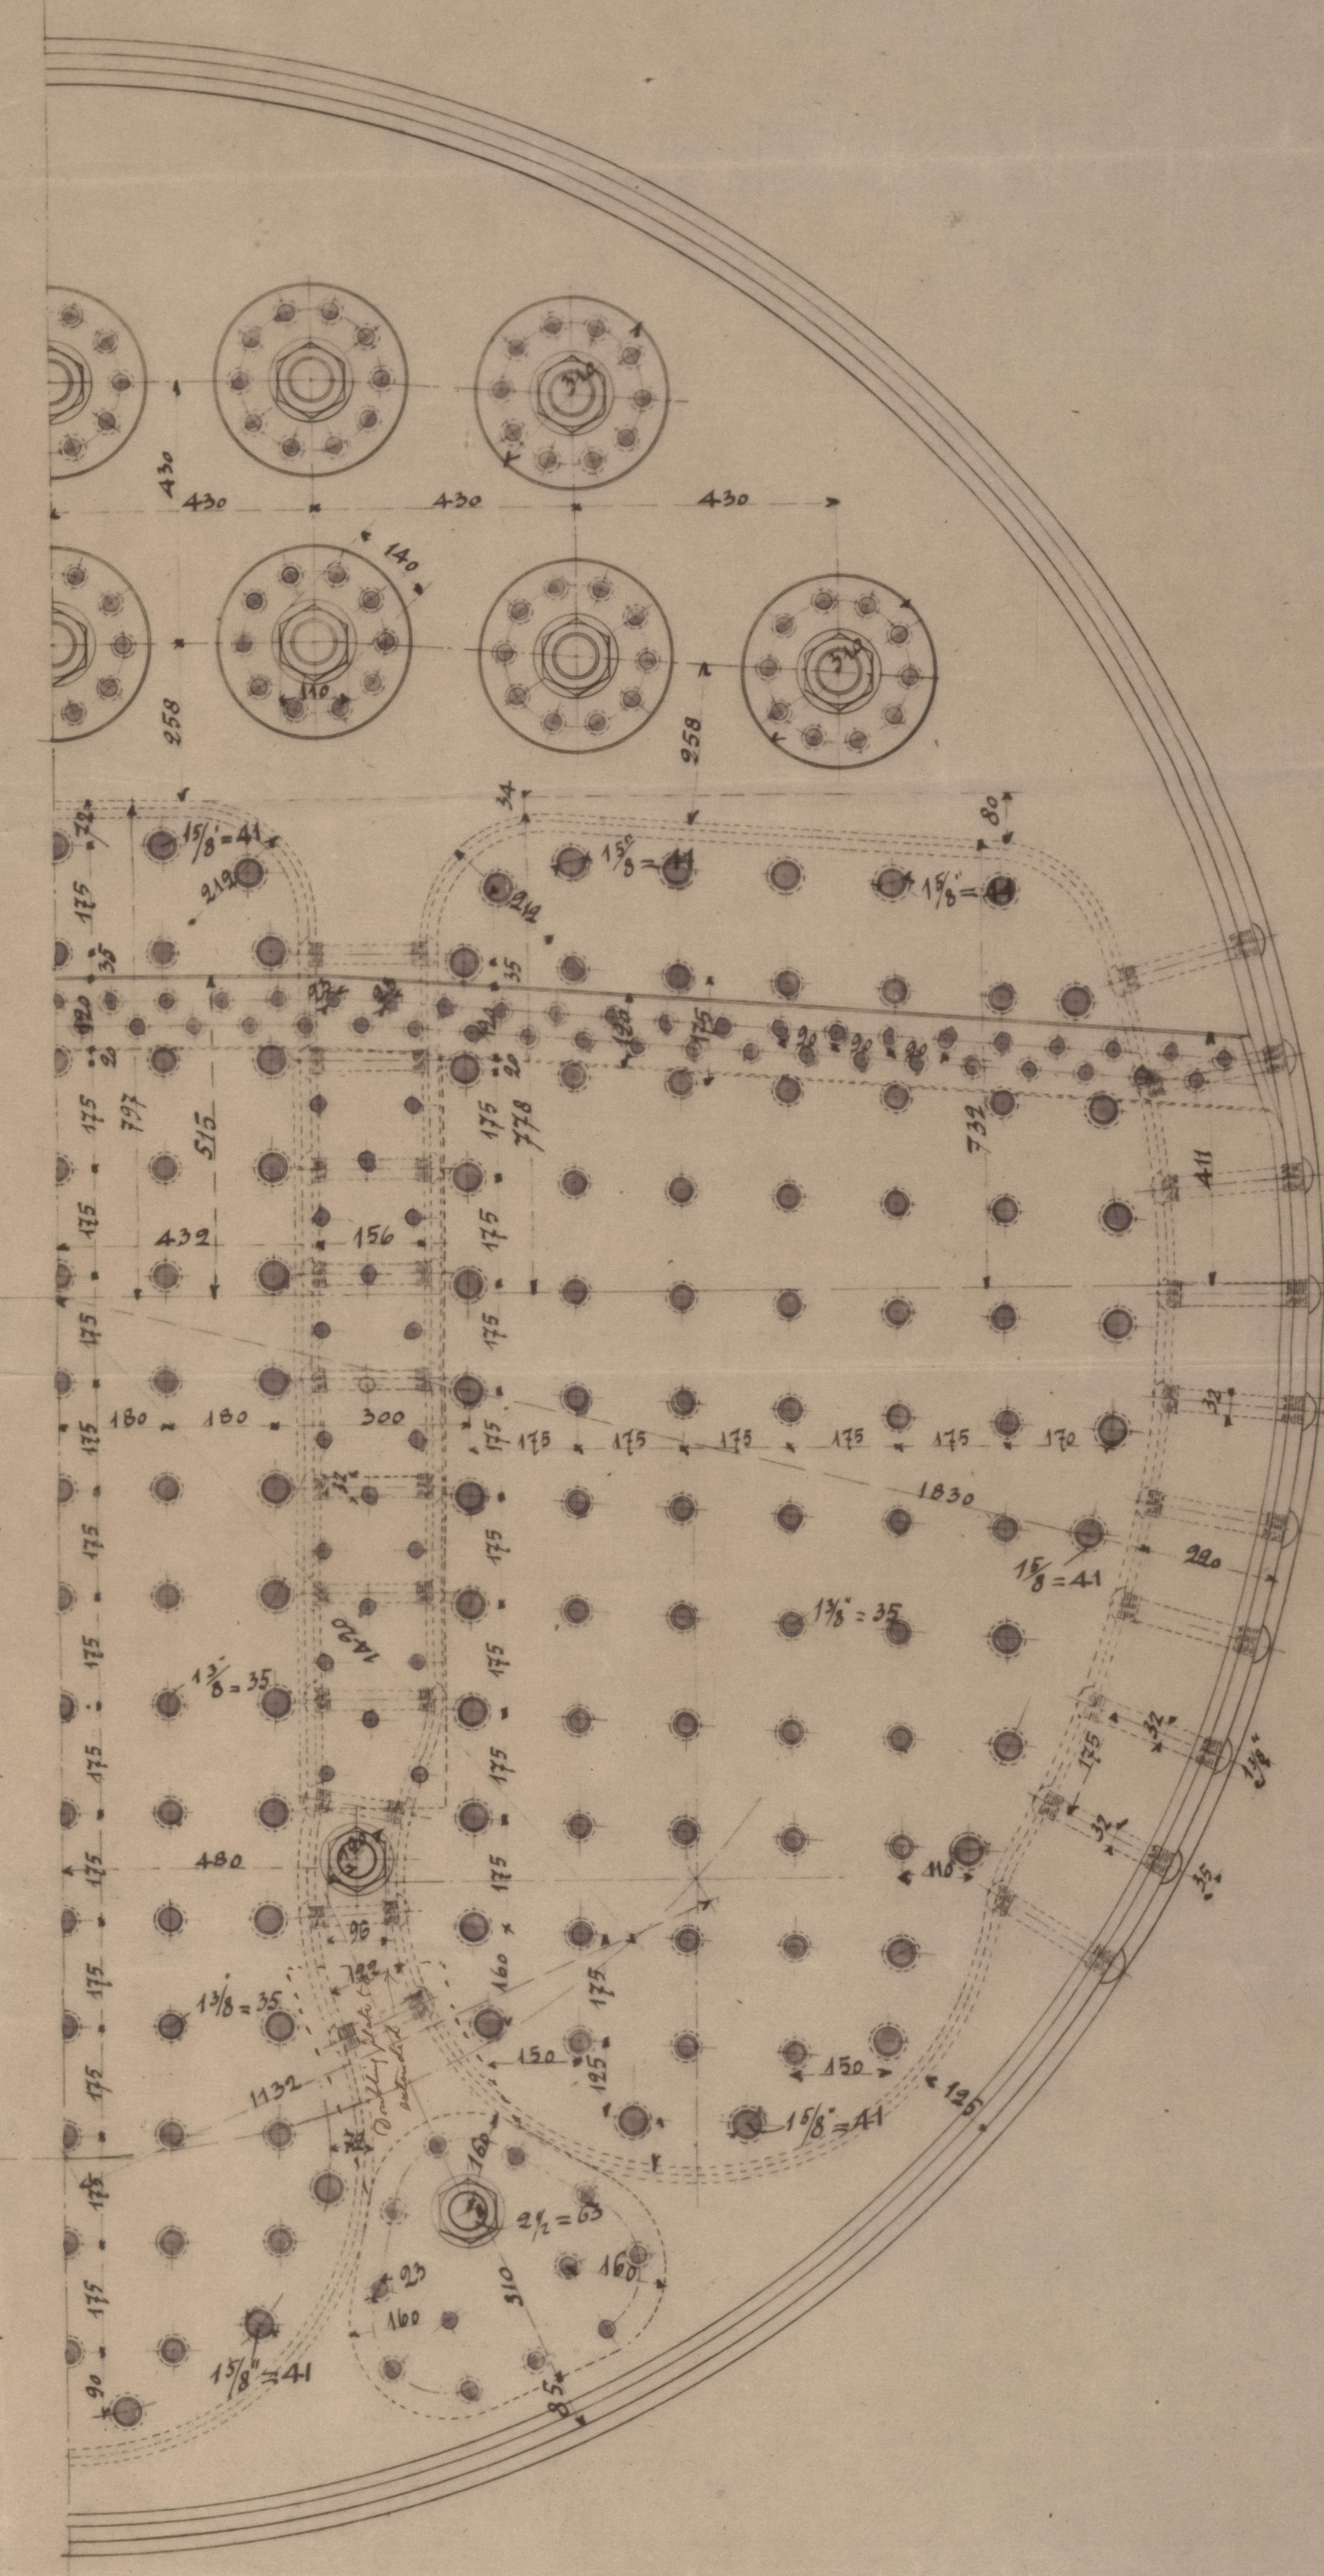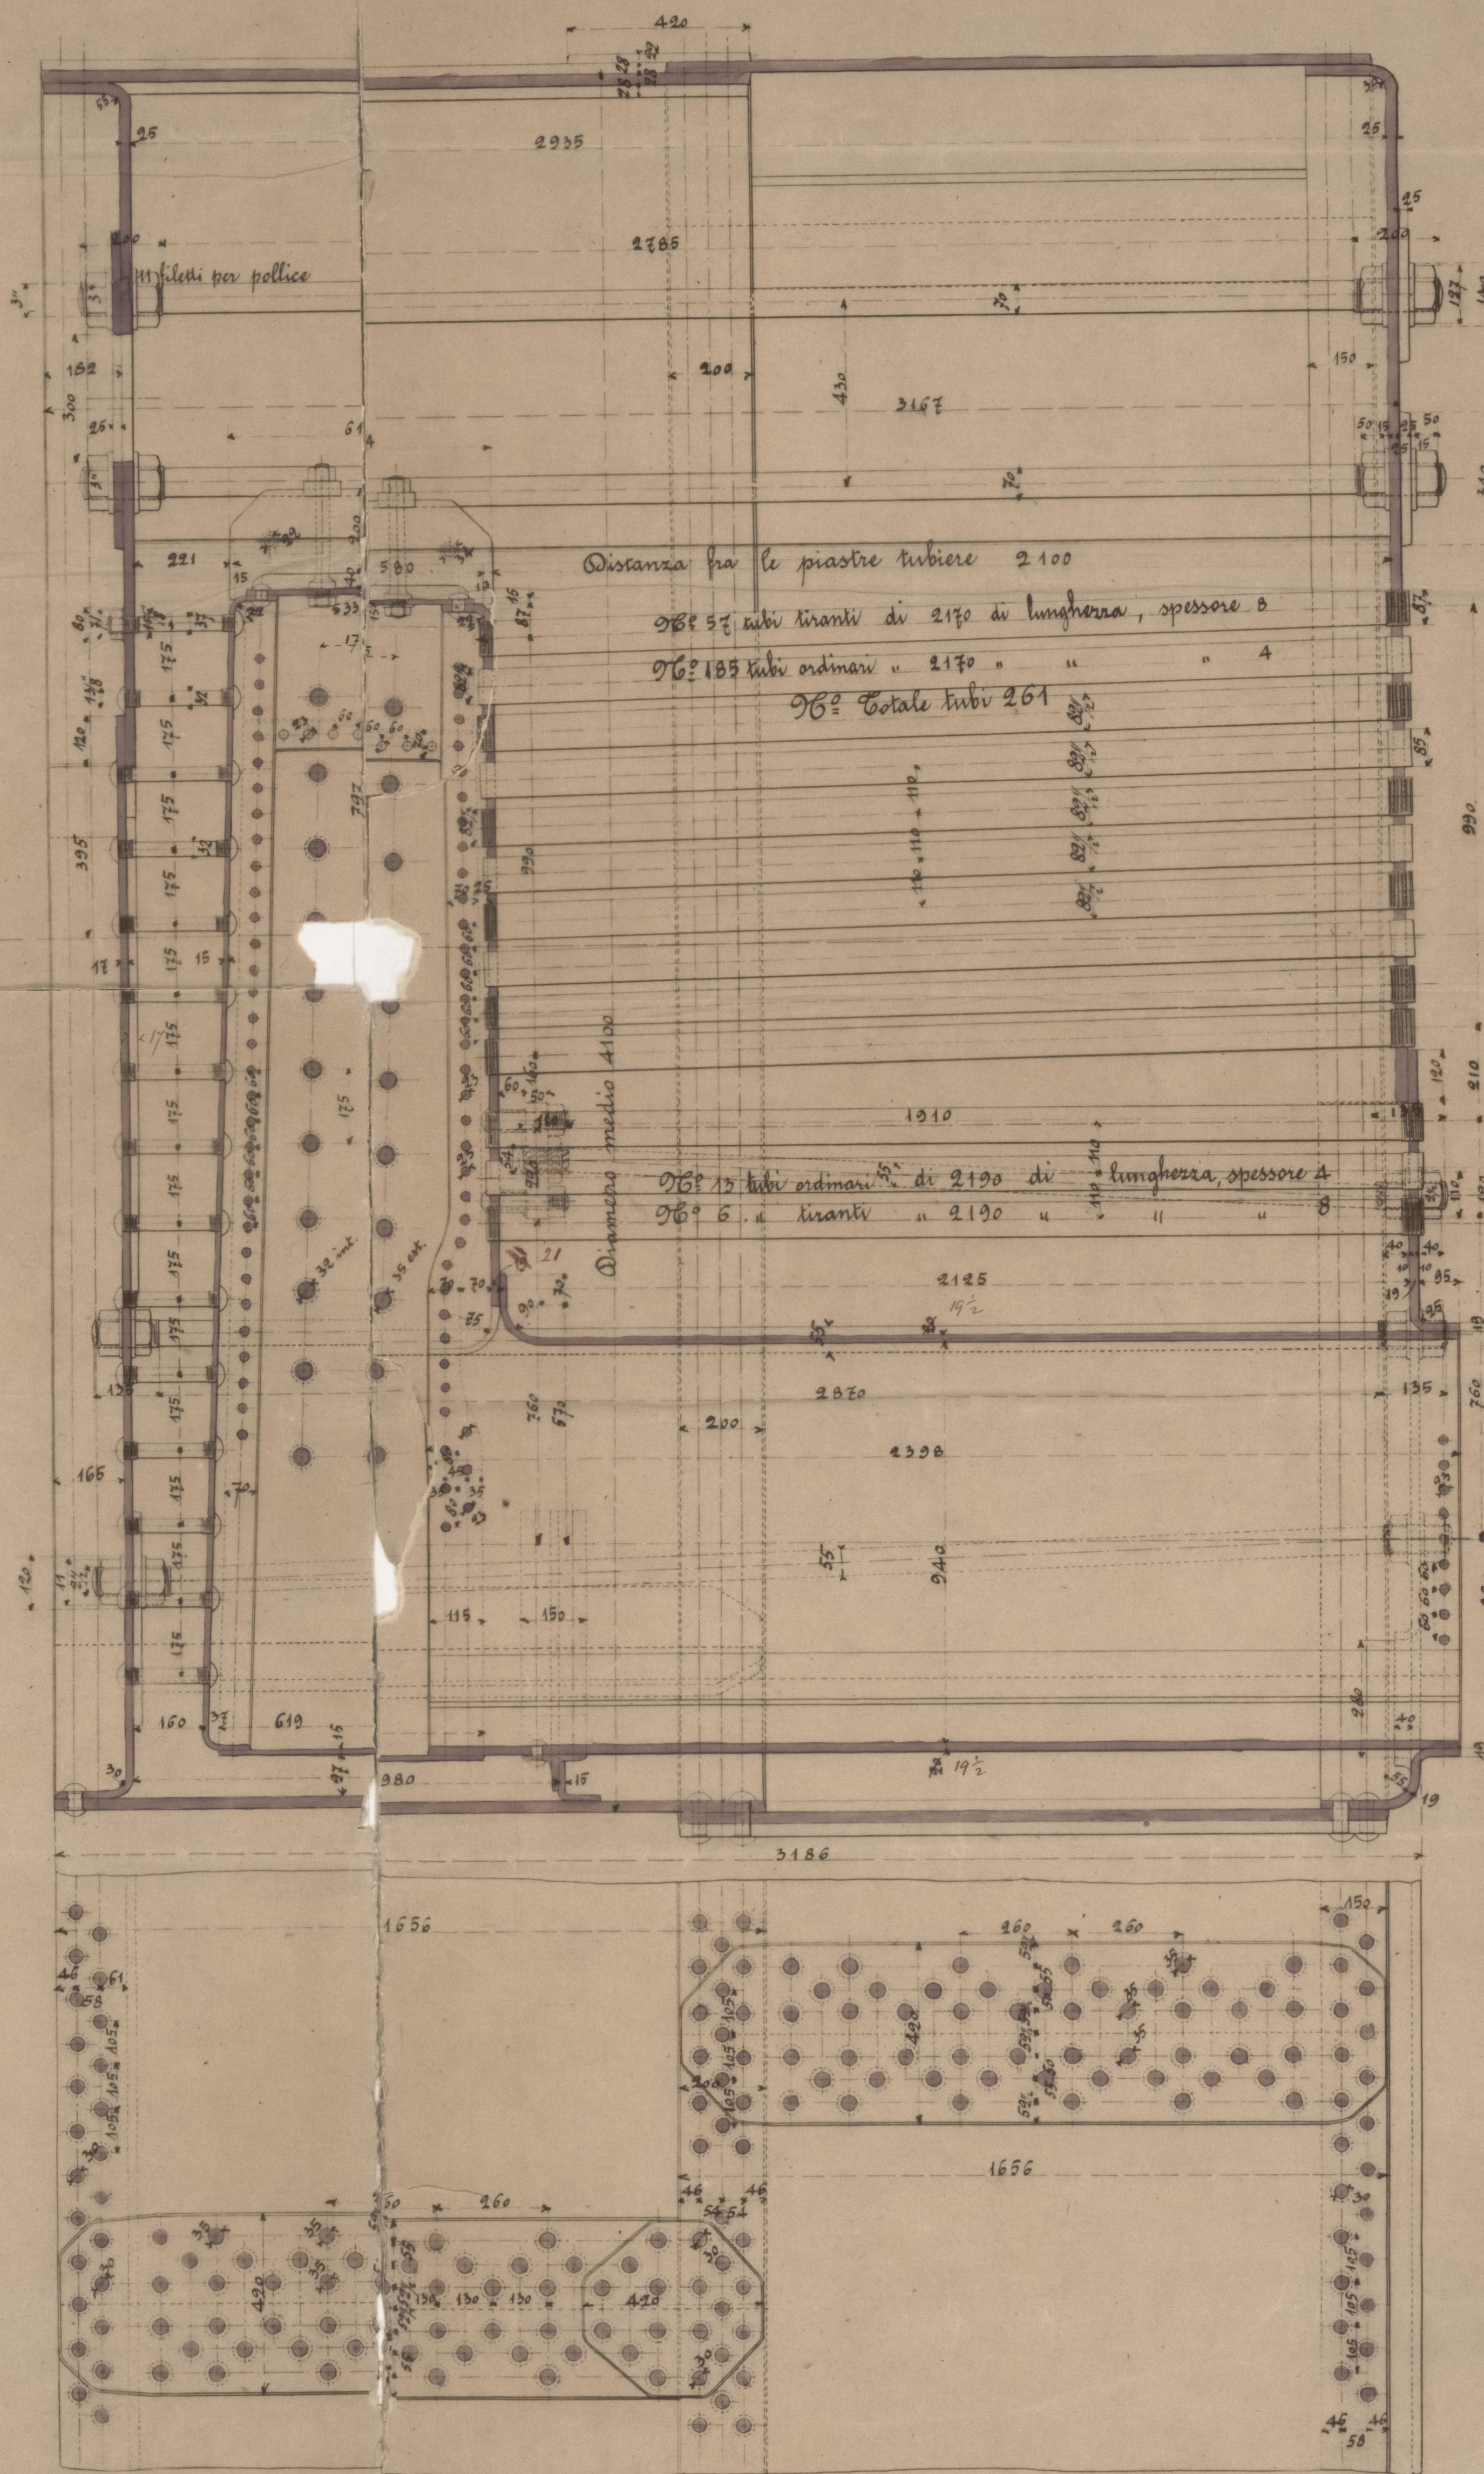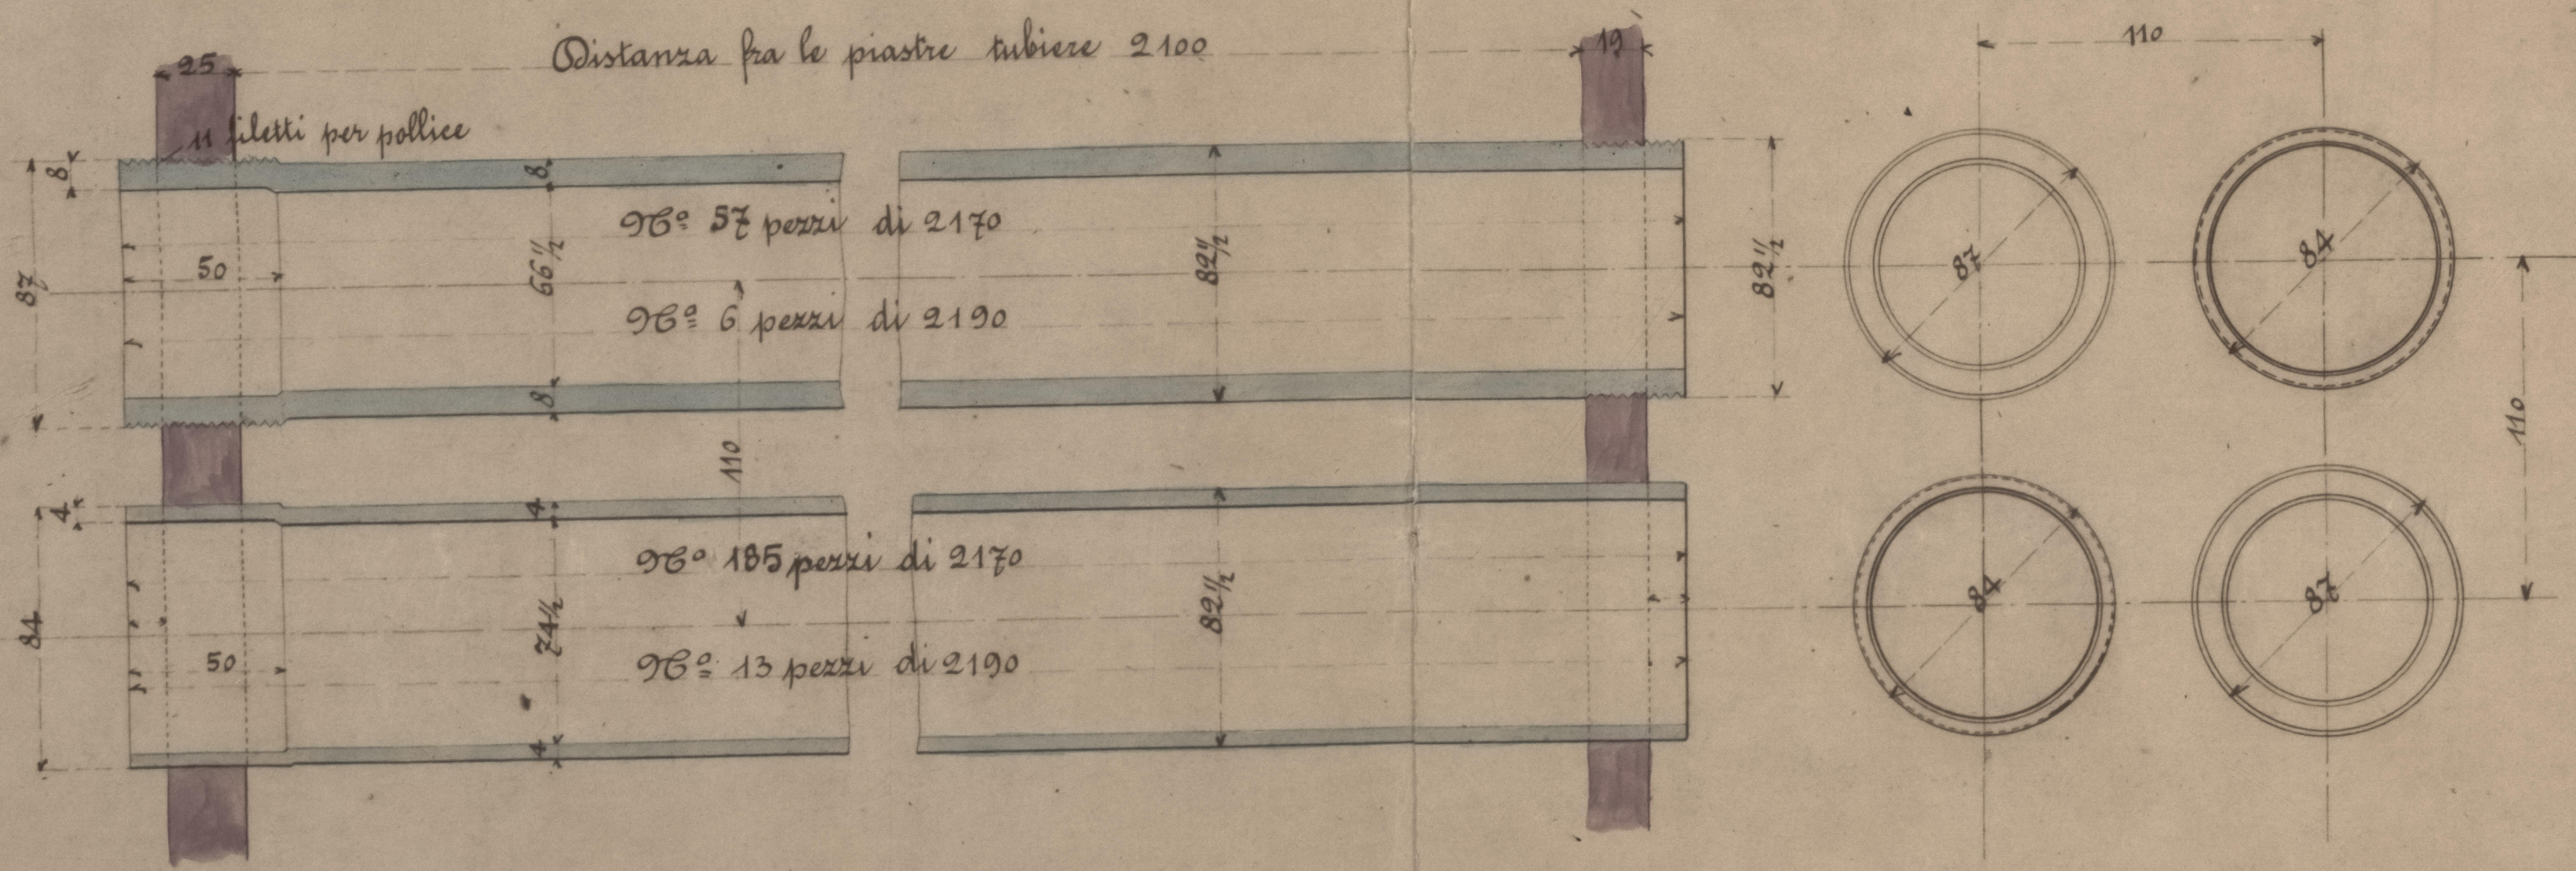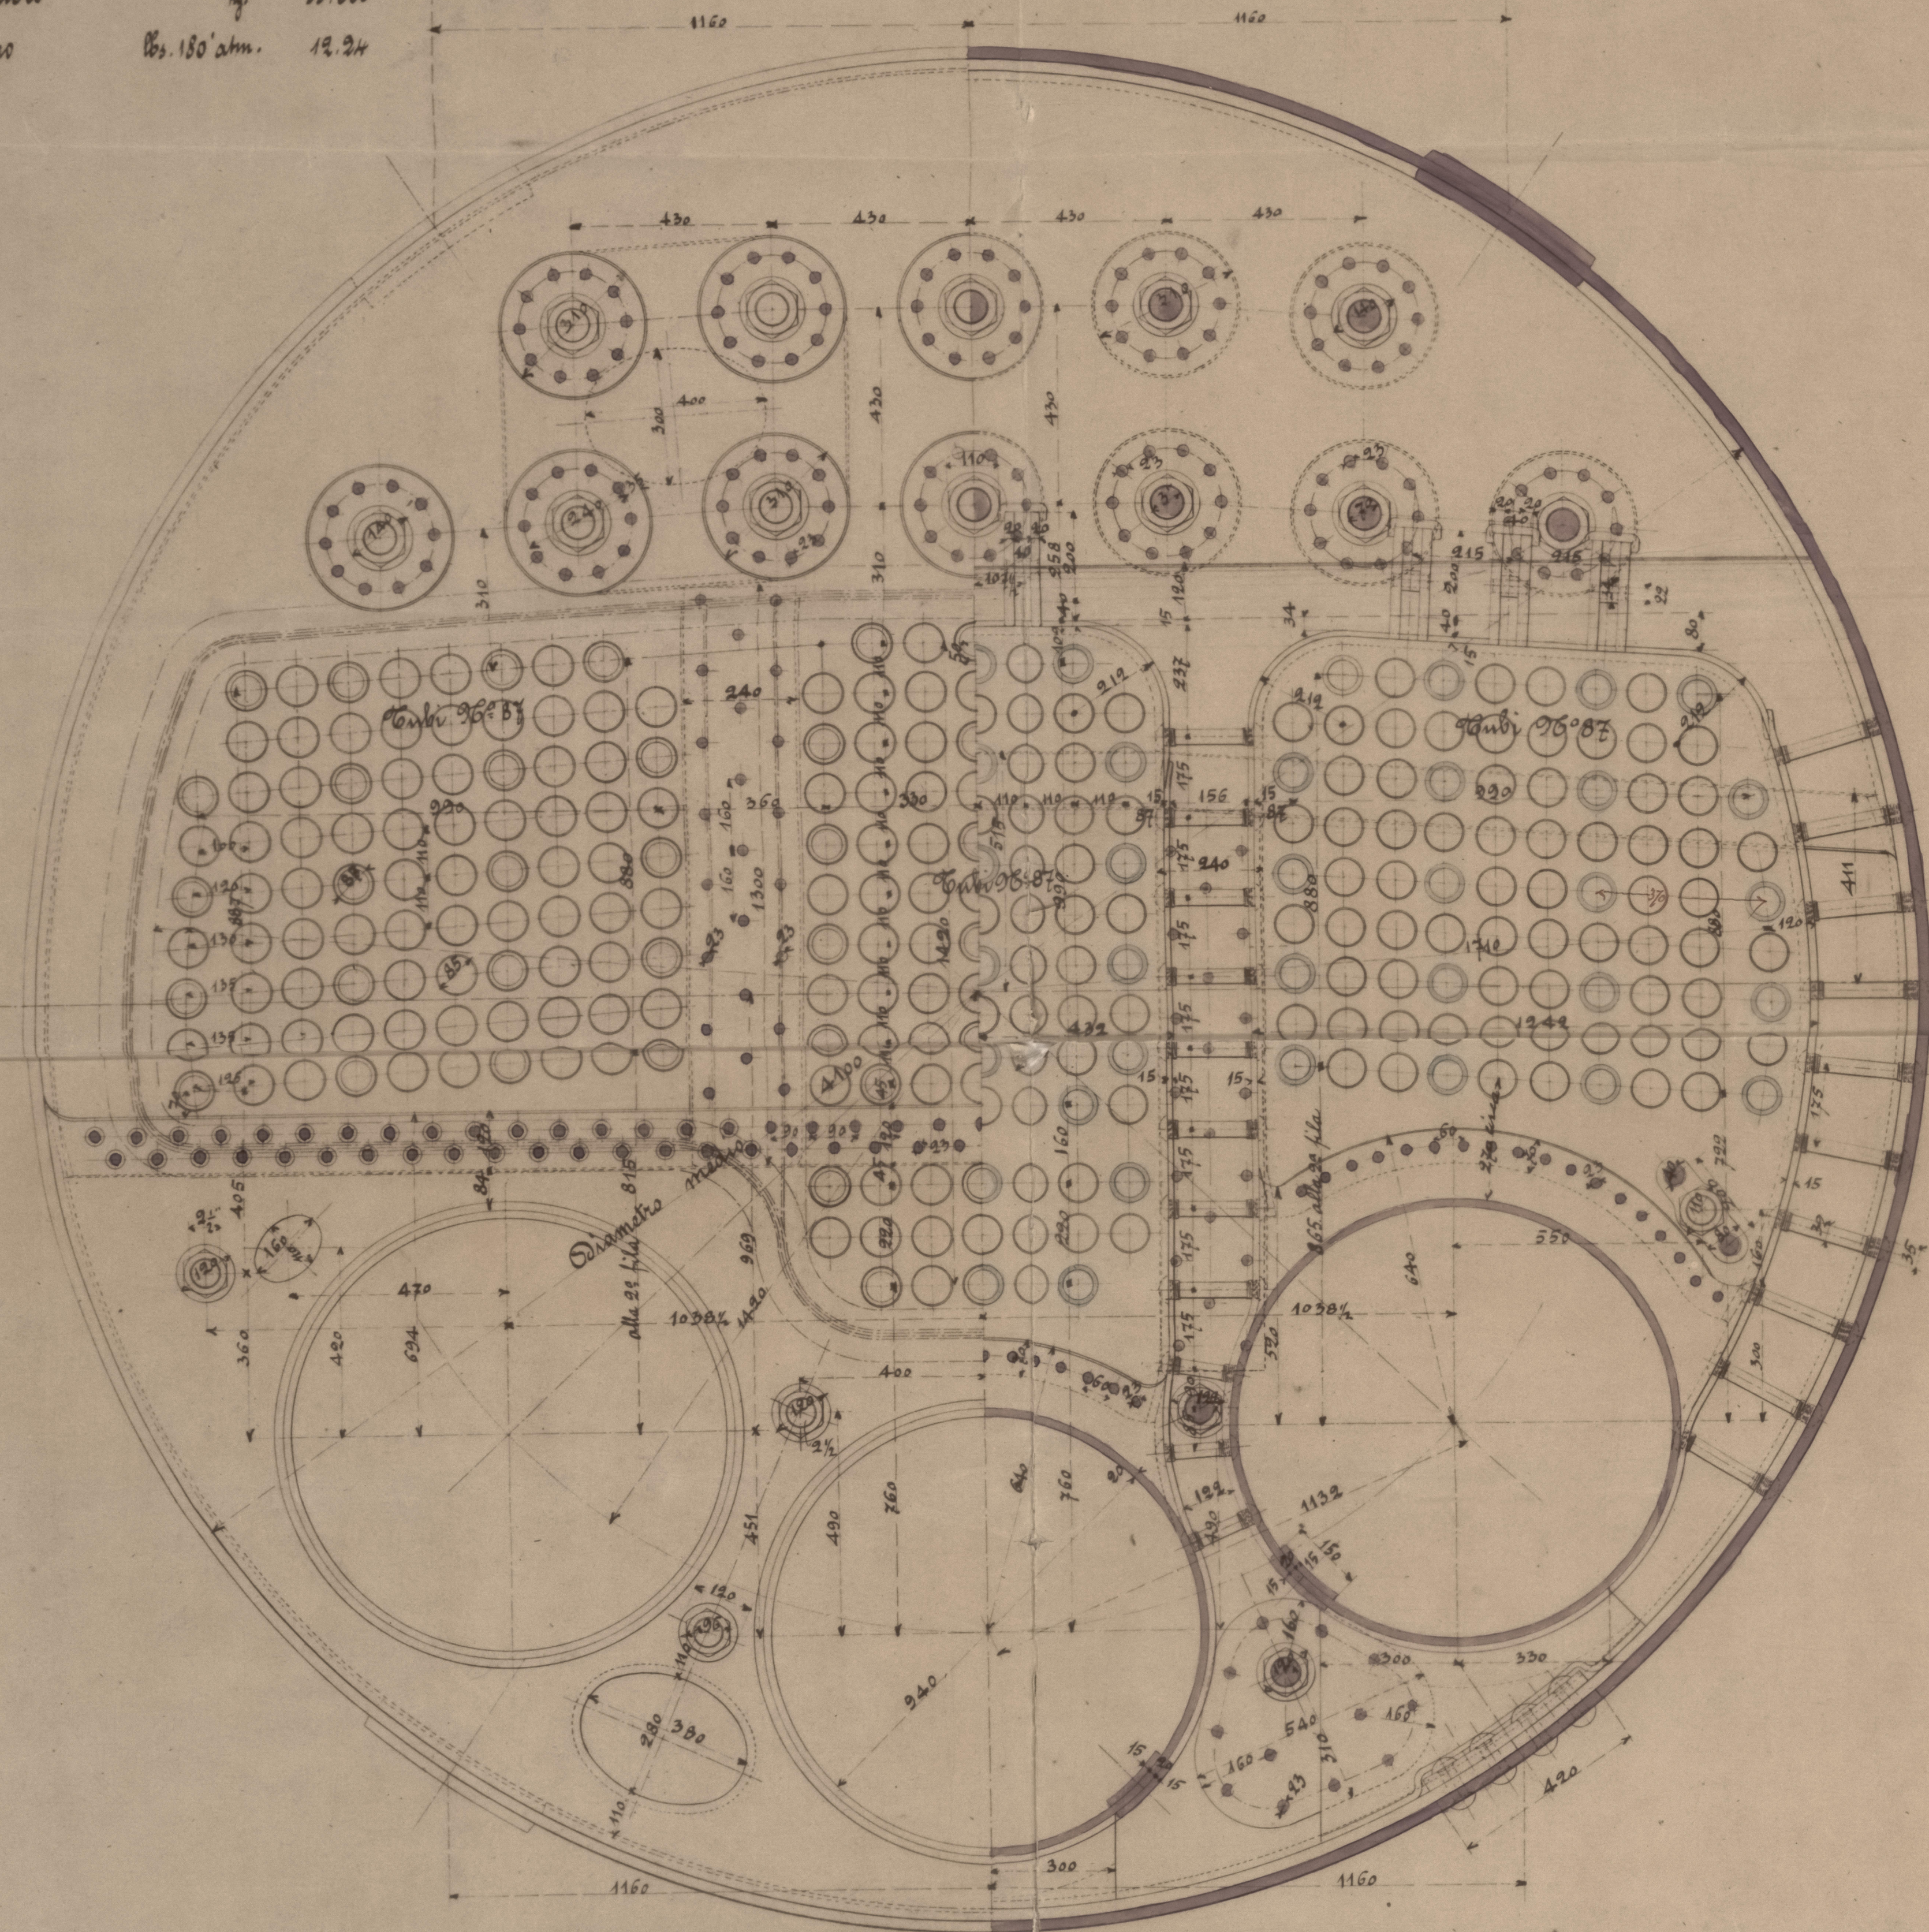

Ol: 2 Caldaie } 1 Destra
 } 1 sinistra

No.
28.6.99
 8/1/1900

W365B4-0005

MANIN
Cien 2091.

Gilman



© 2021

Lloyd's Register
Foundation

0005


Main Boilers
for

orders for no

no 187


S.S. "Maini"

Genoa Report no 2091

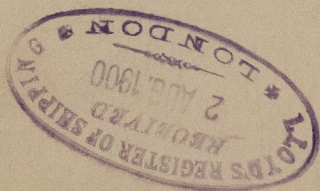


© 2021

Lloyd's Register
Foundation

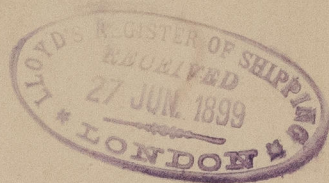

5000

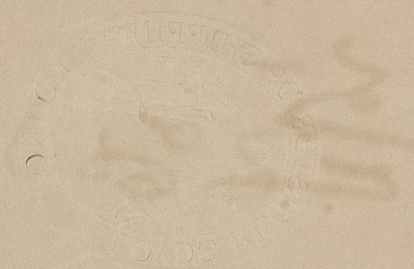


© 2021

Lloyd's Register
Foundation


W365B4-0005

MANIN
Cien 20911

Green Book 101
152

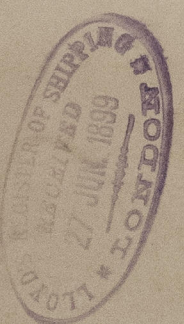

0005

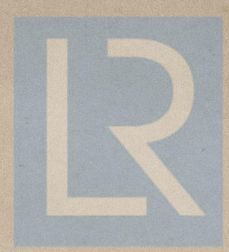

© 2021

Lloyd's Register
Foundation

Handwritten text: "re to" and "oh"