


Note CAST STEEL ELBOW & HEADER TO BE FACED FOR
METAL TO METAL JOINT.- BOILED OIL ONLY TO BE USED FOR THIS JOINT
ELBOW MUST NOT BE REMOVED FROM HEADER BODY AFTER TESTING OR BEFORE DESPATCH

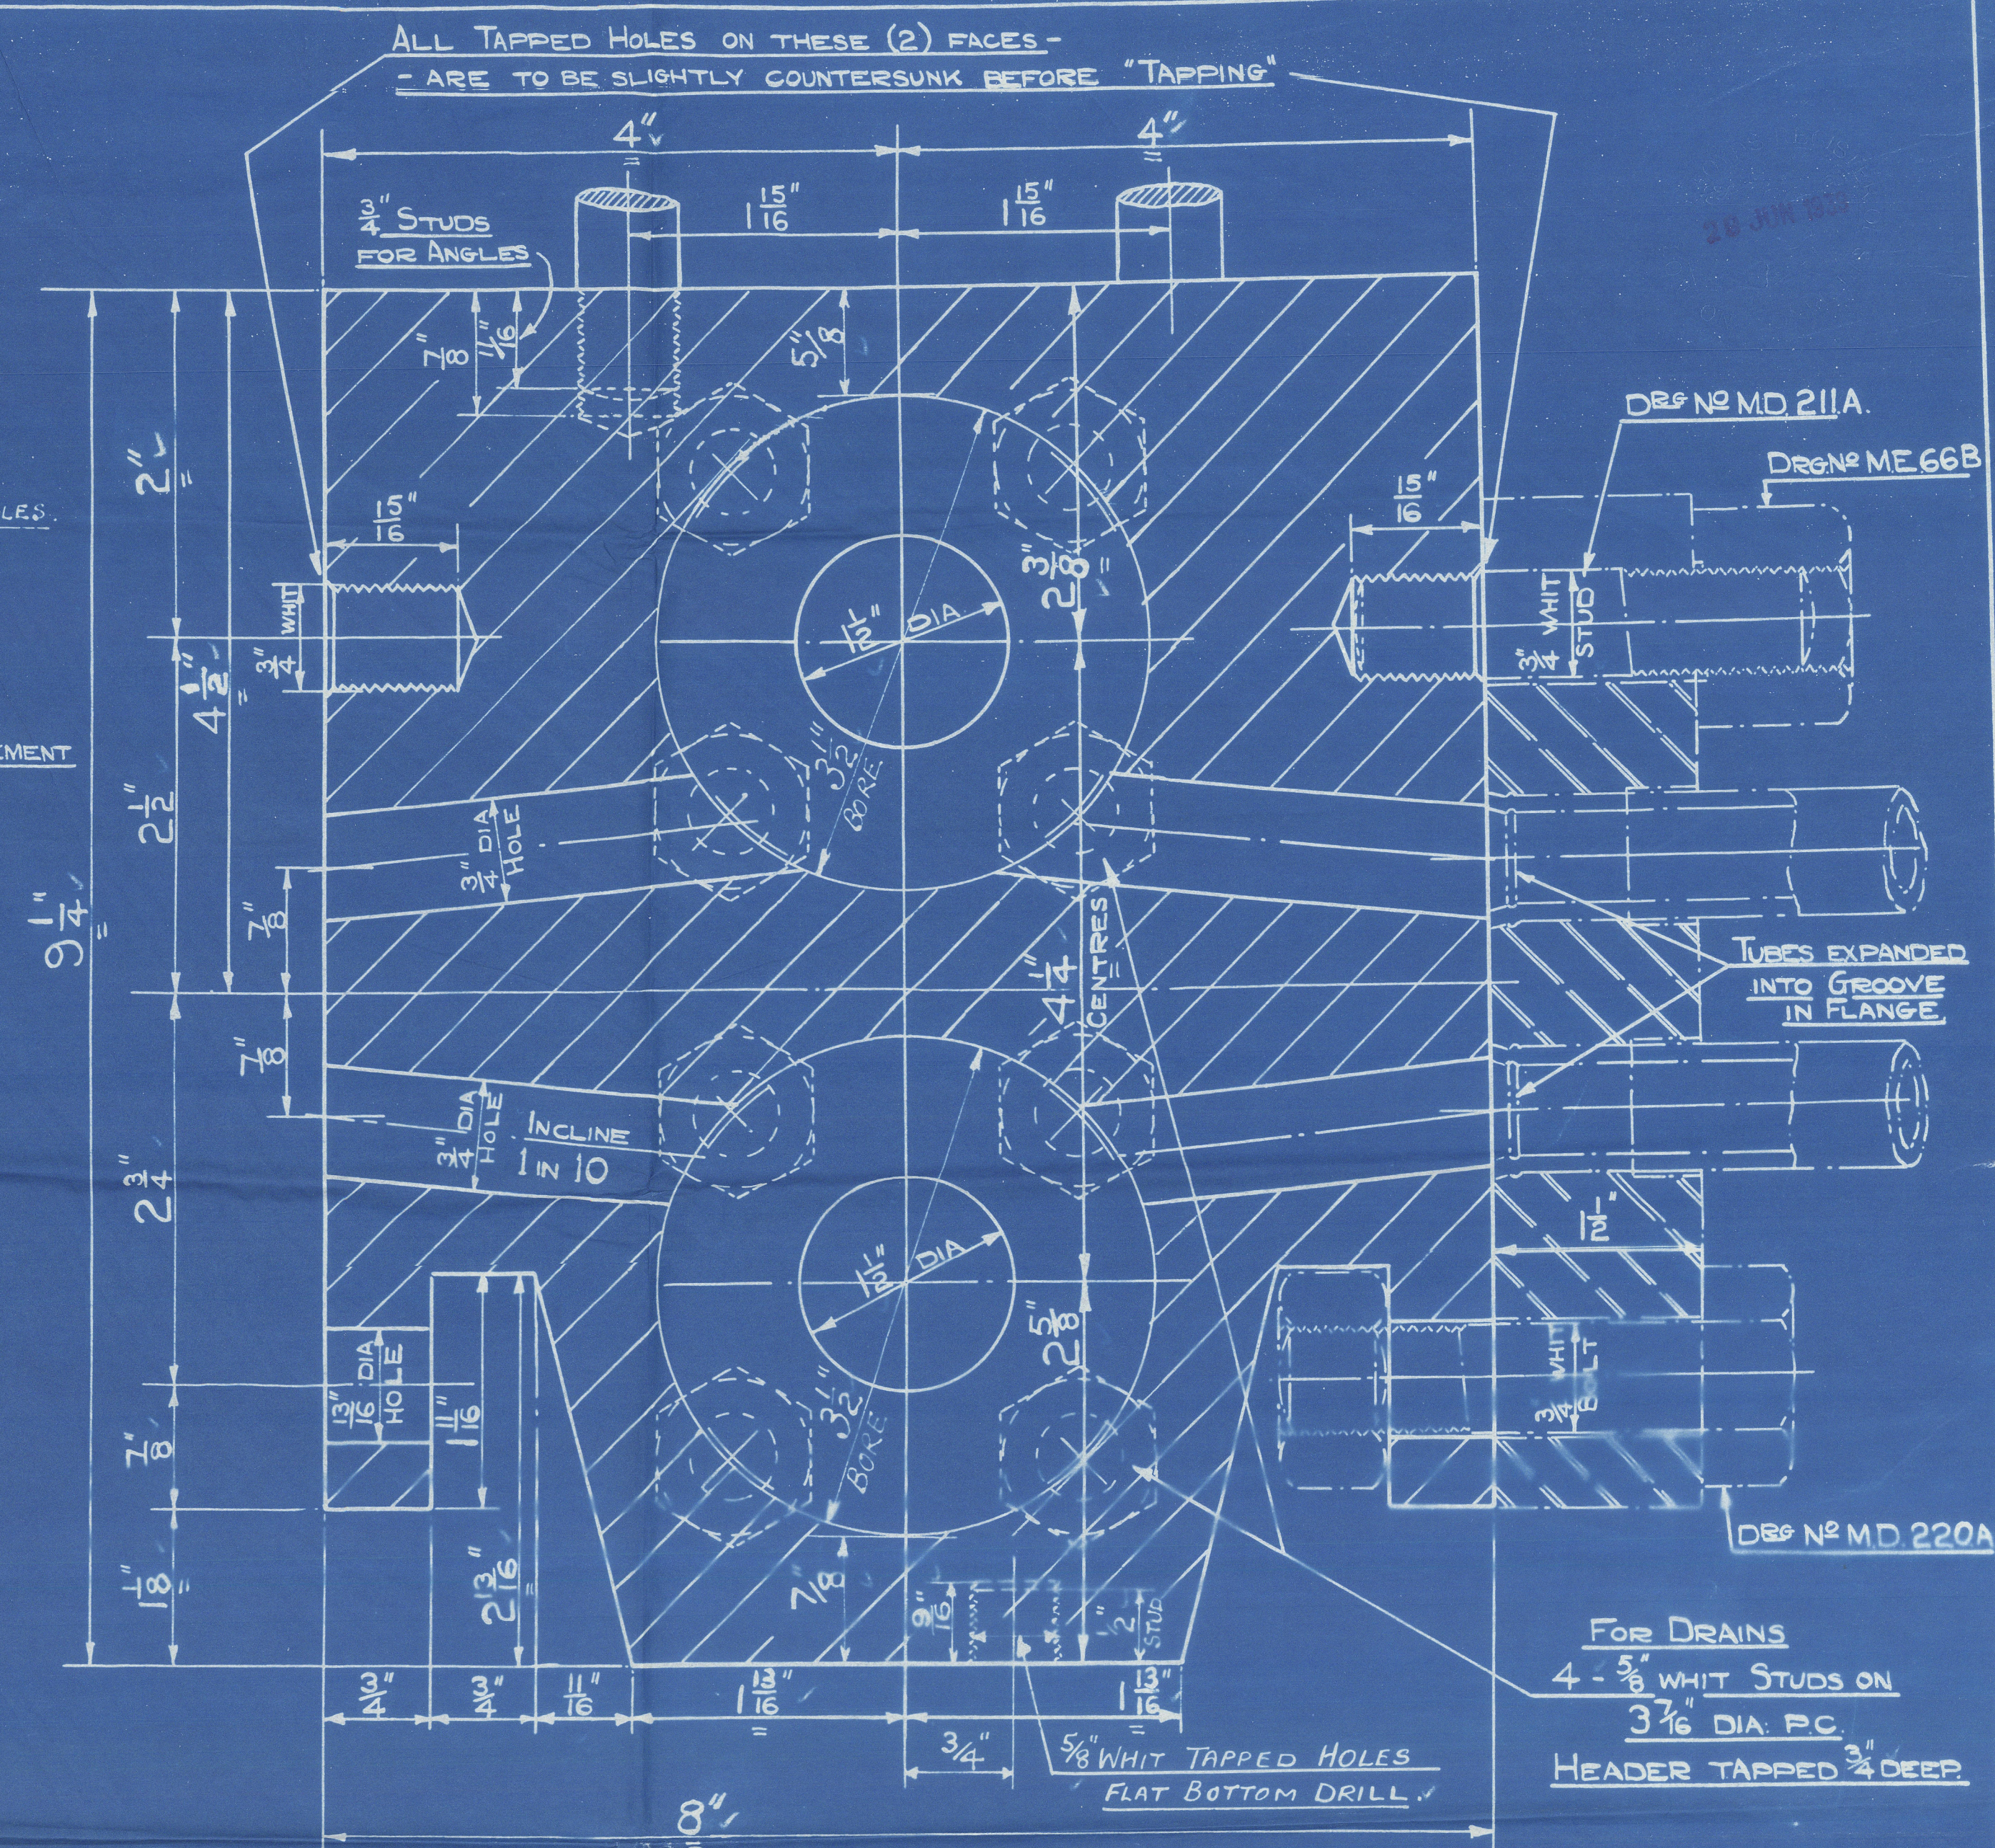

DETAIL PLAN SECTION (ABOUT B-B.)
FULL SIZE. (NOT TO SCALE)

WORKING PRESSURE 220 LBS PER SQ. INCH

TEST " 660 " " " "

PER BOILER
1 - OFF RIGHT HAND
1 - OFF LEFT HAND

THE SUPERHEATER CO LTD
BUSH HOUSE LONDON W.C.2

TITLE HEADERS

ORDER No.	REF	CKD	DRAWING Nos
12841	12841	244	MA9390

RICHARDSON'S, WESTGARTH & CO LTD

BOILERS № H 2697

"PRINTED TRACING".
DRAWING NOT TO SCALE

SCALE
3" = ONE FOOT

DIY N *to* TCD

March 26/61

EACH HEADER TO HAVE "HAND" PAINTED ON (WHITE PAINT) -
- TO DENOTE POSITION IN SMOKE BOX. - (SEE ARRANGEMENT DRG WITH ORDER)

"Dagdenon"

SUNDERLAND RPT. NO. 52798.

Readers.

RETAIN

RETAIN

W382-0229

© 2021

Lloyd's Register
Foundation