


Dimensions: Length 425.0 Breadth 33.83 Depth 28.37
 placement at moulded draught = 85 per cent. of moulded depth 120.55 tons

Particulars of Classification
freeboard (contem)

EST No 67A

POSITION OF TONNAGE OPENING

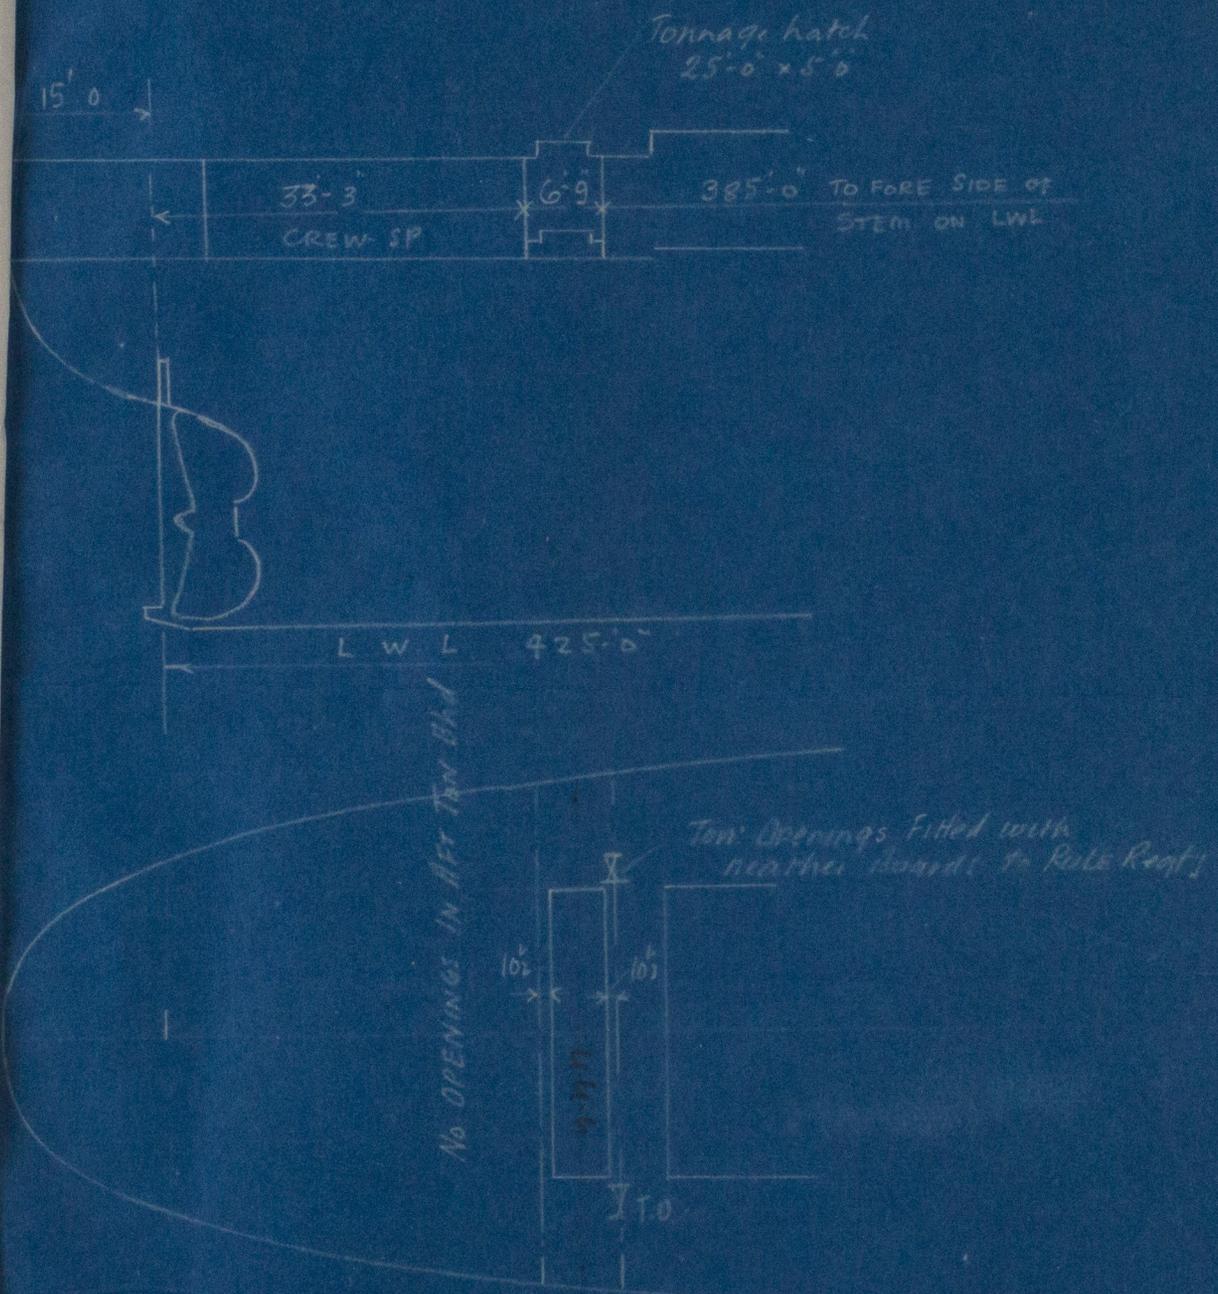

PICKERSGILL & SONS LTD
 No 6993
 SUNDERLAND
 DATE 14/8/35
 STEEL SHIPBUILDERS

Wm Pickersgill & Sons Ltd

LR SWINMARK
 SUNDERLAND
 W 404-0023

Topical freeboard and addition for
 $\text{parc} = \frac{d}{4}$ inches = 6.26 = 6 $\frac{1}{4}$

Deduction = $\frac{\Delta}{40T}$ inches
 =

Round of Beam correction ...
 Correction for Thickness of Deck amidships ...
 Other corrections, scantlings, etc. ...