
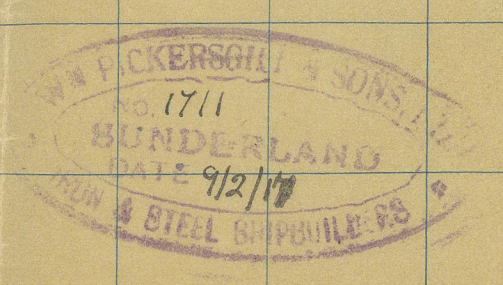


MTH-0115

-DISPLACEMENT CURVE.-
-N°193.-

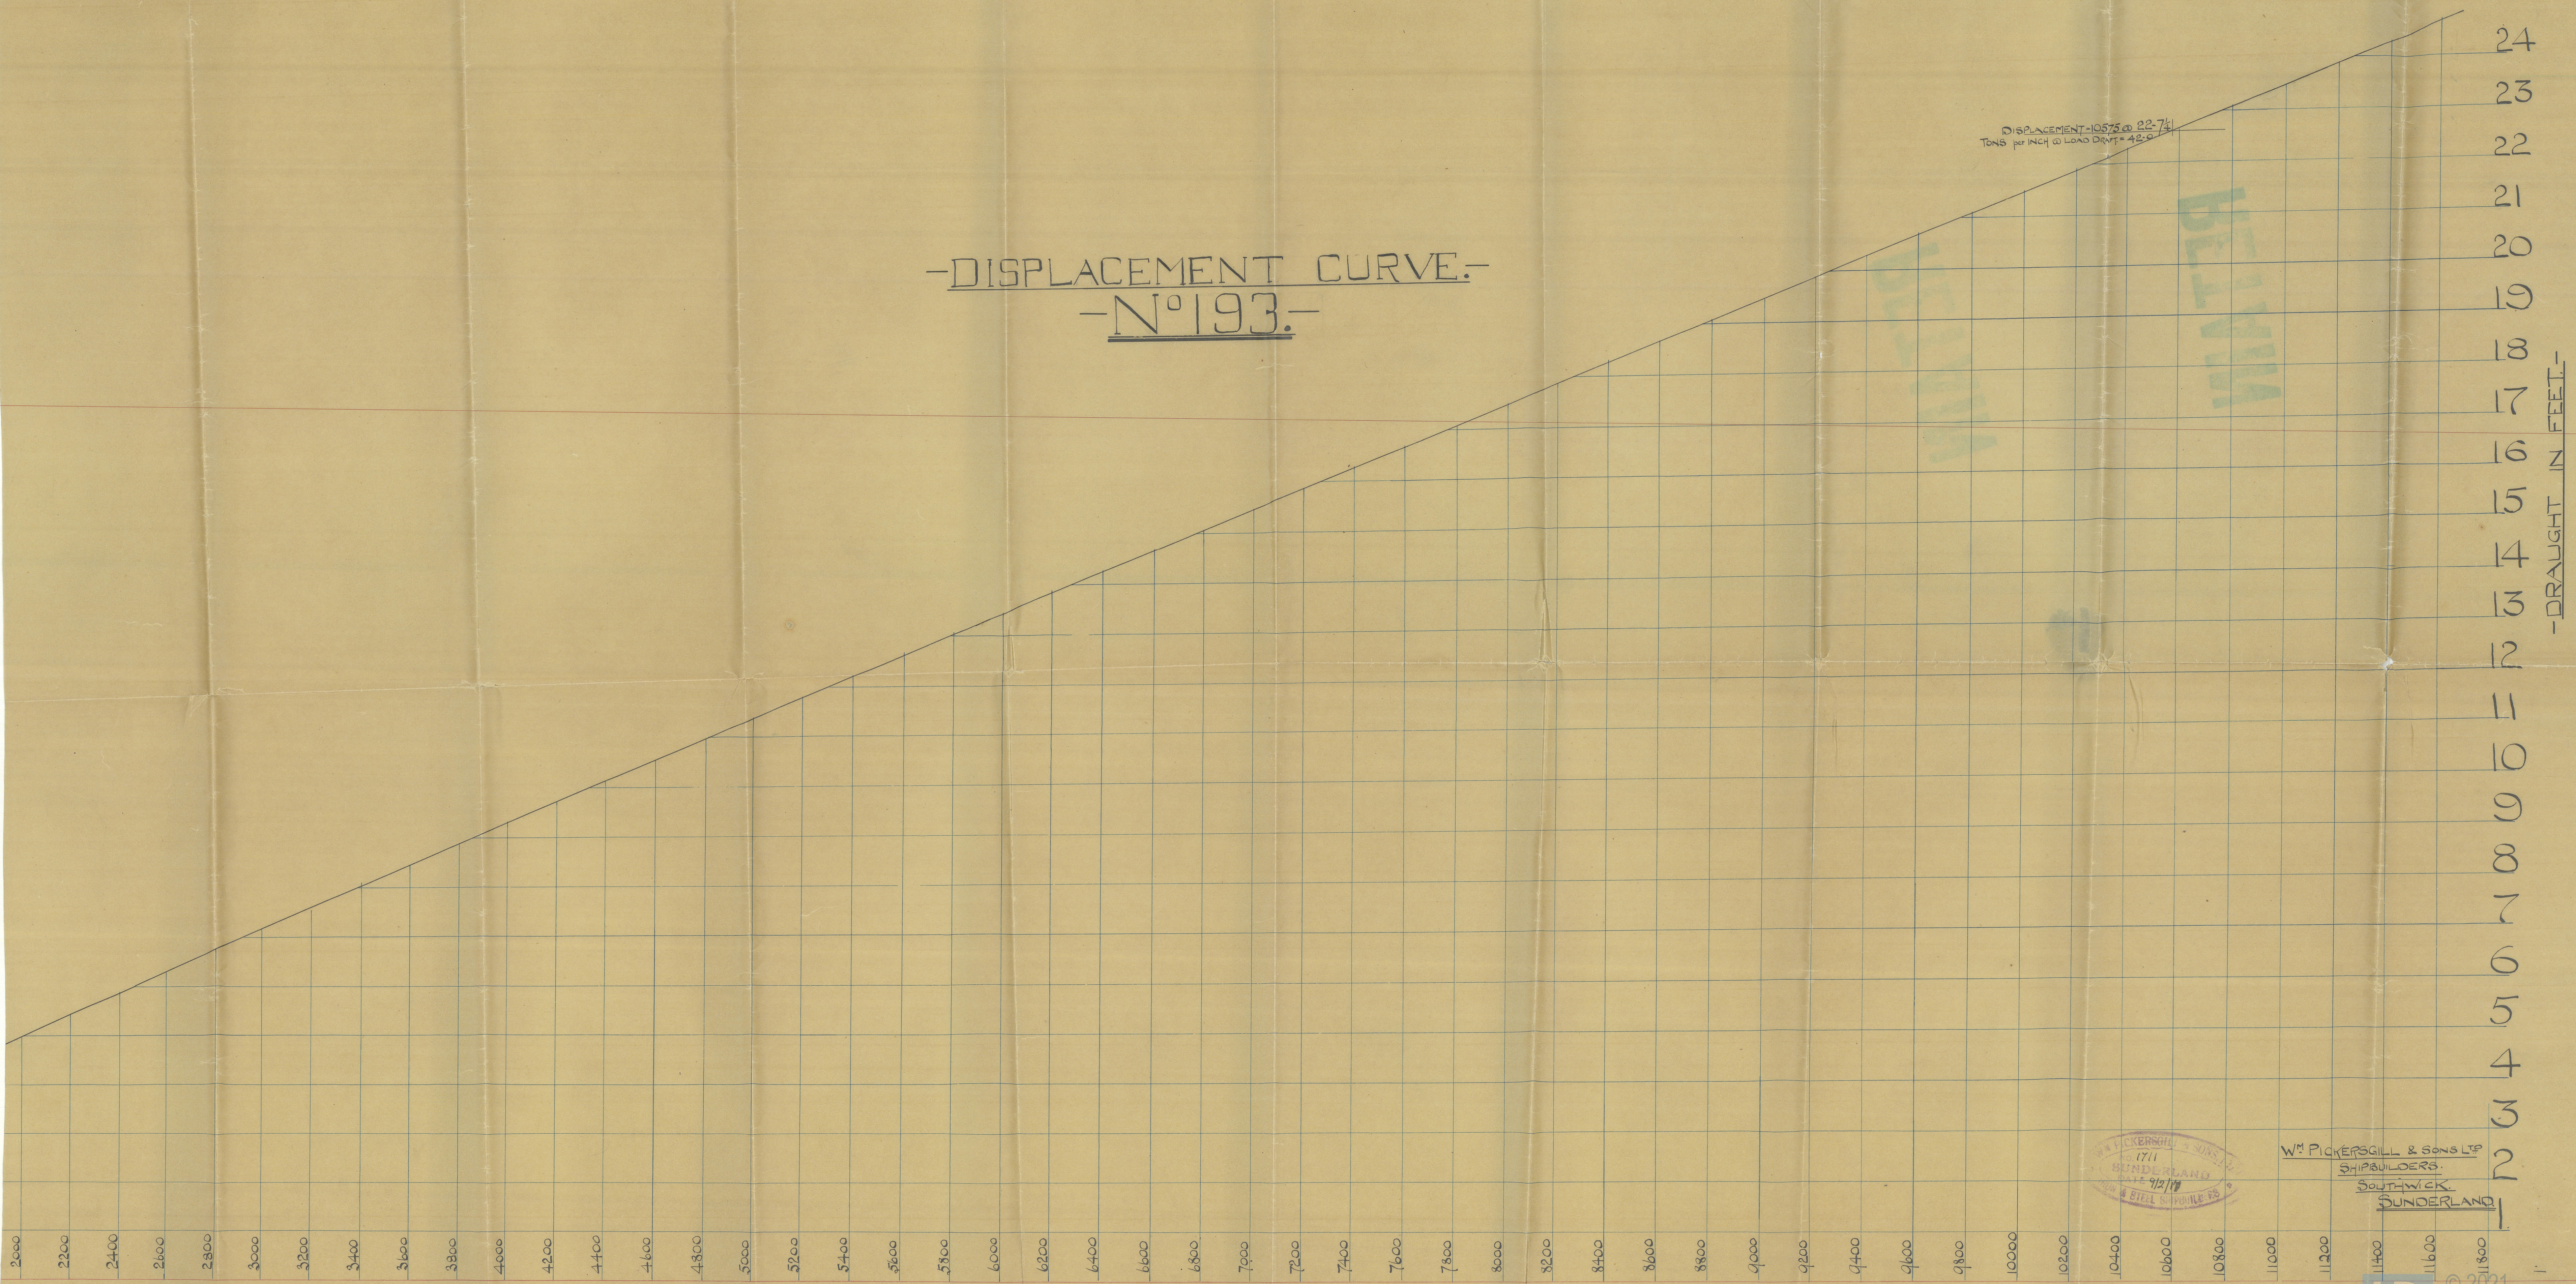


W. PICKERSGILL & SONS LTD
SHIPBUILDERS
SOUTHWICK
SUNDERLAND

RETAIN

RETAIN

THIS IS NOT A COPY OF THE ORIGINAL
DISCREPANCY - 10/12/01 55-13

W411-011 2021

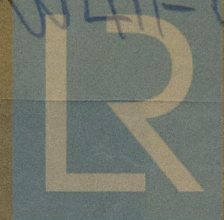

Lloyd's Register
Foundation