


8/4/35.

PROFILE & DECK PLANS.

OF A
FULL SCANTLING SCREW STEAMER.

DIMENSIONS.

LENGTH B.P.	372.6
BREADTH MLD.	51.52
DEPTH MLD.	29.3
CLASS 100AILLOYDS.	
SCALE 1/8"=1FOOT.	
FOR BOTTOMS SEE SEPARATE PLAN.	

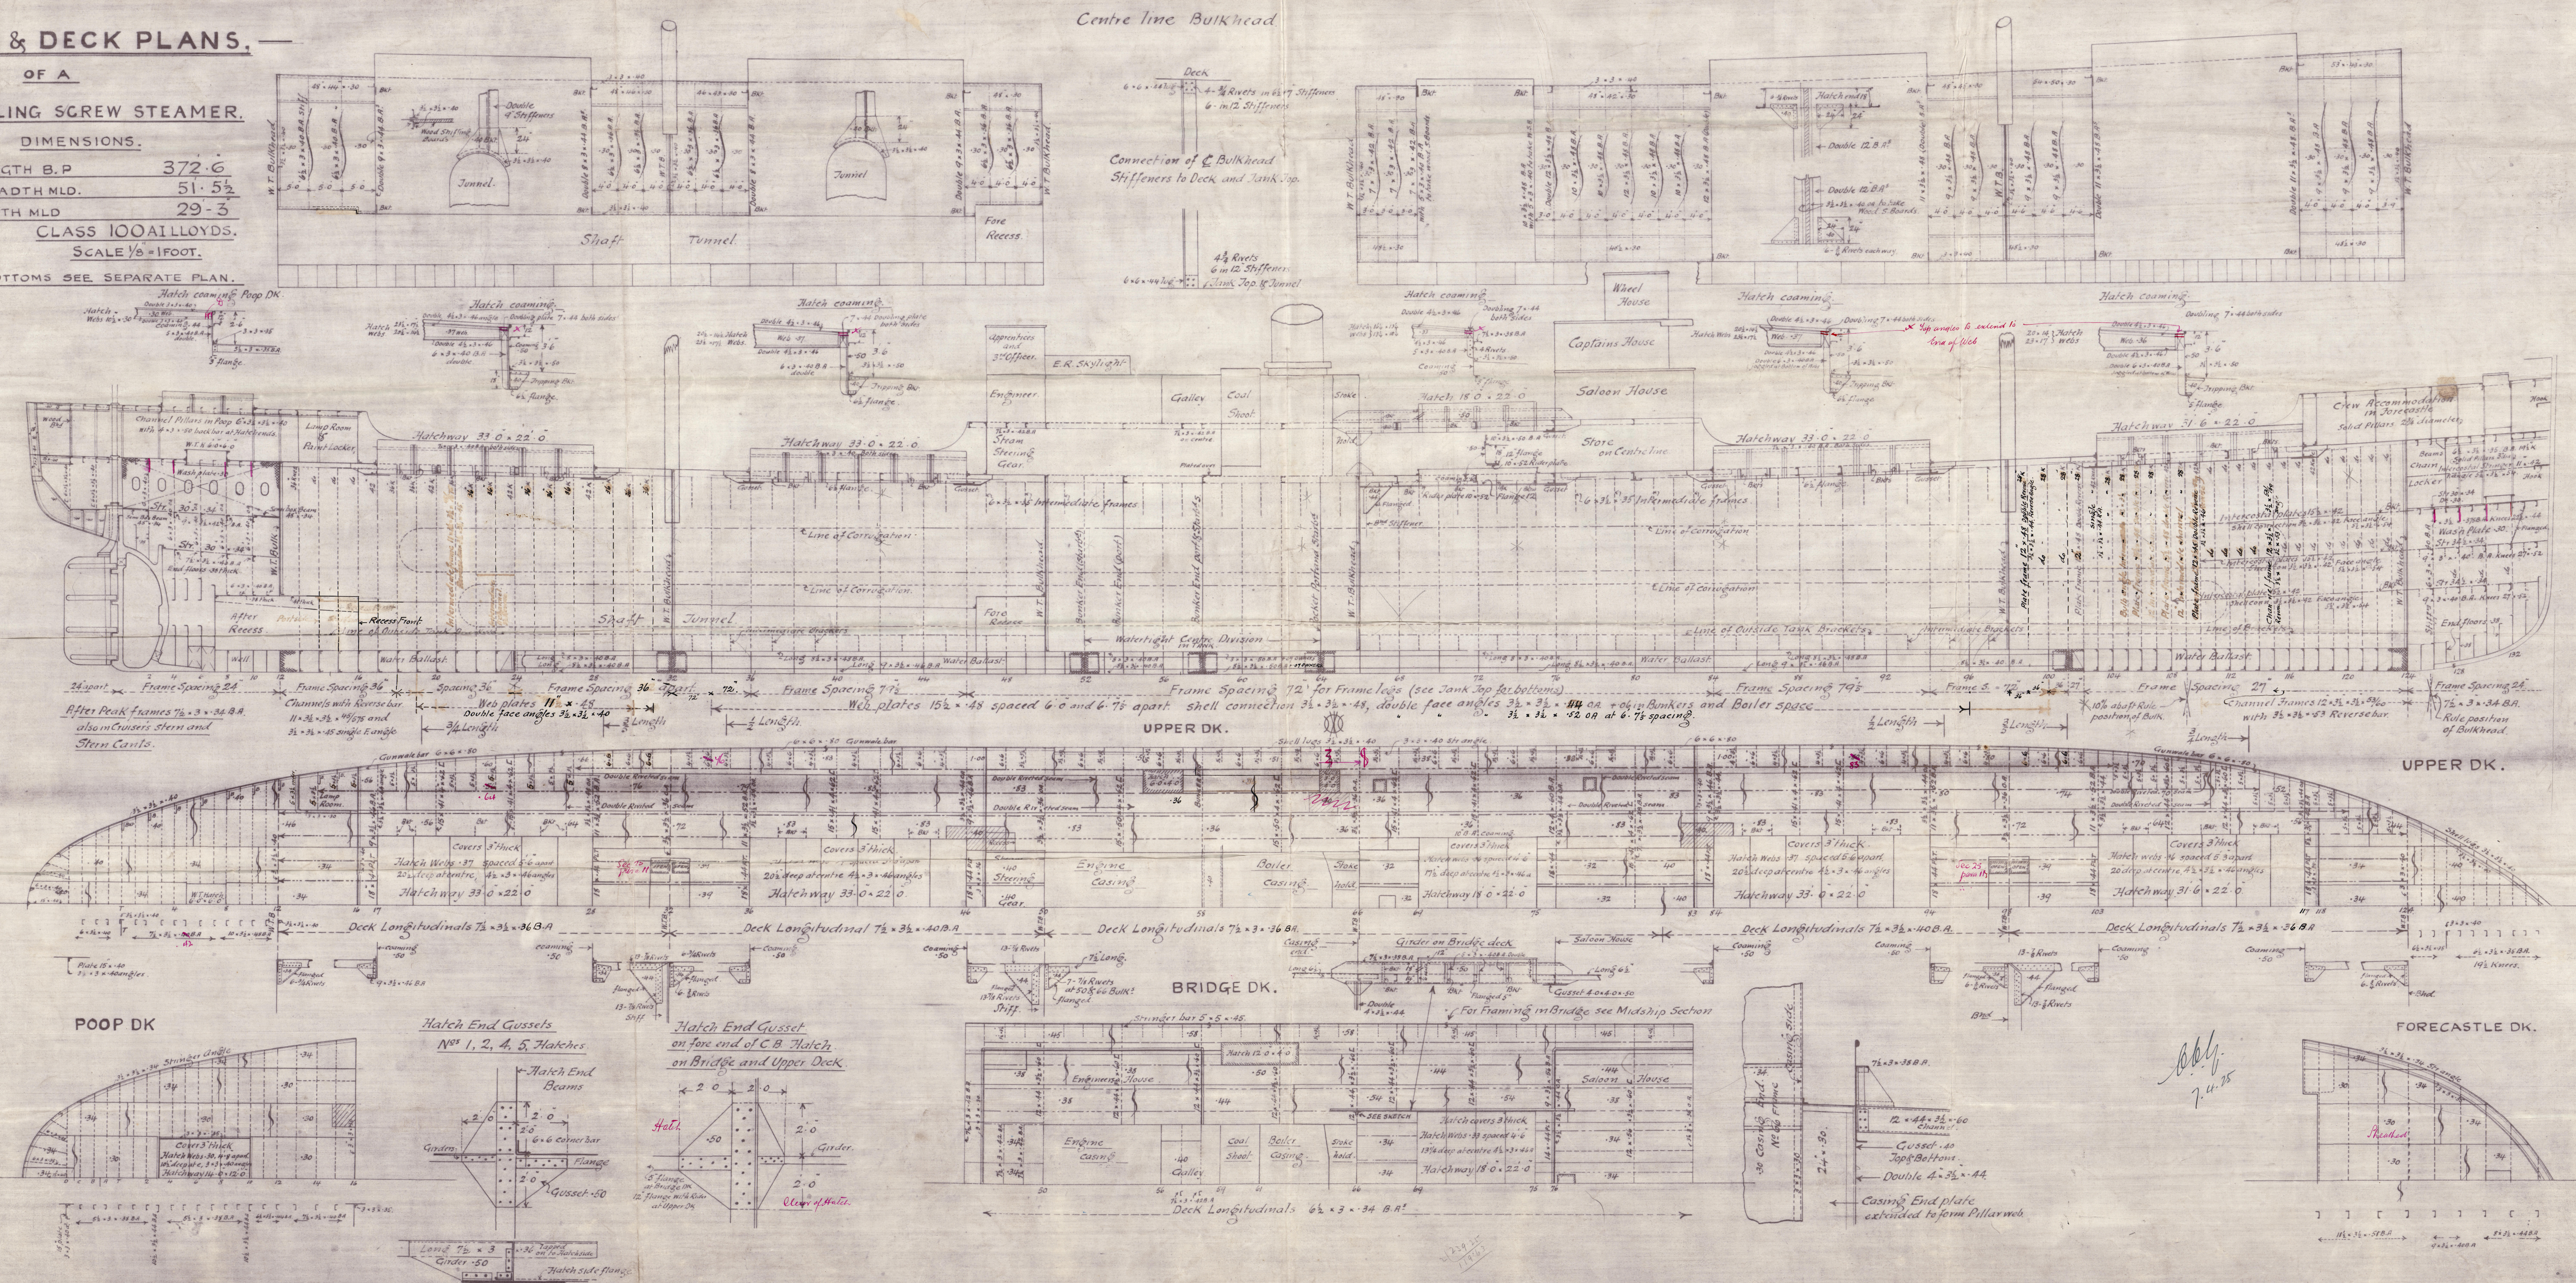

No 215.

4458
2/4/35

Wm Pickersill & Sons Ltd.
Shipbuilders,
Southwick,
SUNDERLAND.

Lloyd's Register
of Shipping

SUNDERLAND

W^M PICKERSGILL & SONS. LTD


N^o 215

PROFILE AND DECKS

"S. S. NEWTON BEECH"

SUNDERLAND RPT. No. 29/58

RETAILED

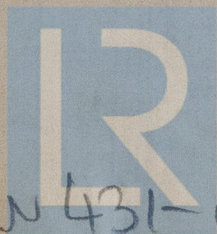

© 2020

Lloyd's Register
Foundation

N 431-0749