





This proposal withdrawn  
per Amulden letter 20.11.13

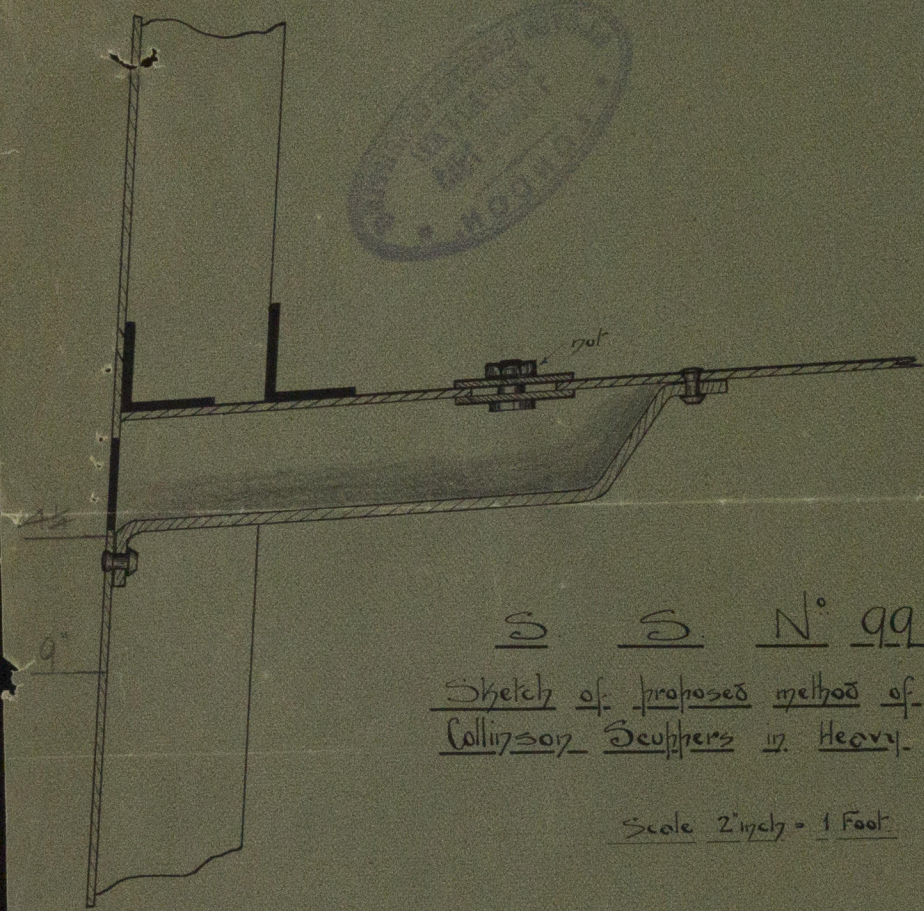

S S N° 99  
Sketch of proposed method of closing  
Collinson Scuppers in Heavy Weather

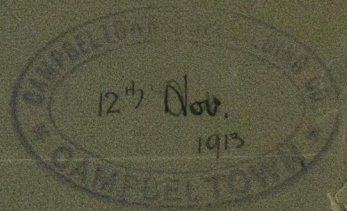

Scale 2 1/2 inch = 1 Foot

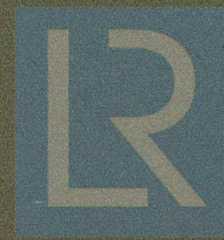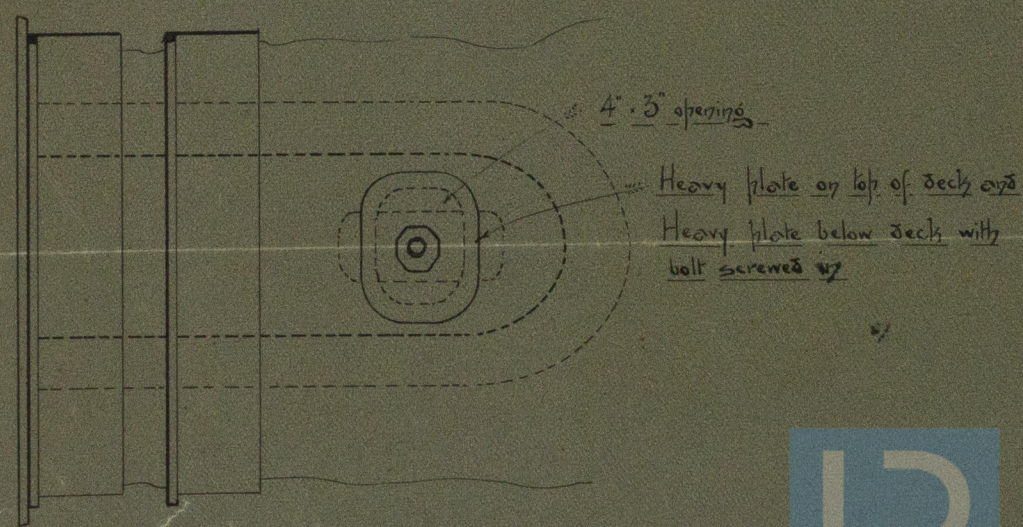

© 2020  
Lloyd's Register  
Foundation

W439-0008