



COMPAGNIE MARITIME BELGE.

CARGO AND PASSENGER MOTOR VESSEL FOR THE ANTWERP NEW YORK LINE.

128.0 m. 17.37 m. 8.92 m. 11.66 m.
420'0" 57'0" 29'3" 38'3"

ON ON 26'0" W.L. 8300 TS.
TOTAL GRAIN CAPACITY 553800 CBF
TOTAL BALES 501700 CBF
REFRIGERATED CARGO 200 CUB.M.
SPEED LOADED 14 KNOTS.

SCALE: 1:200.

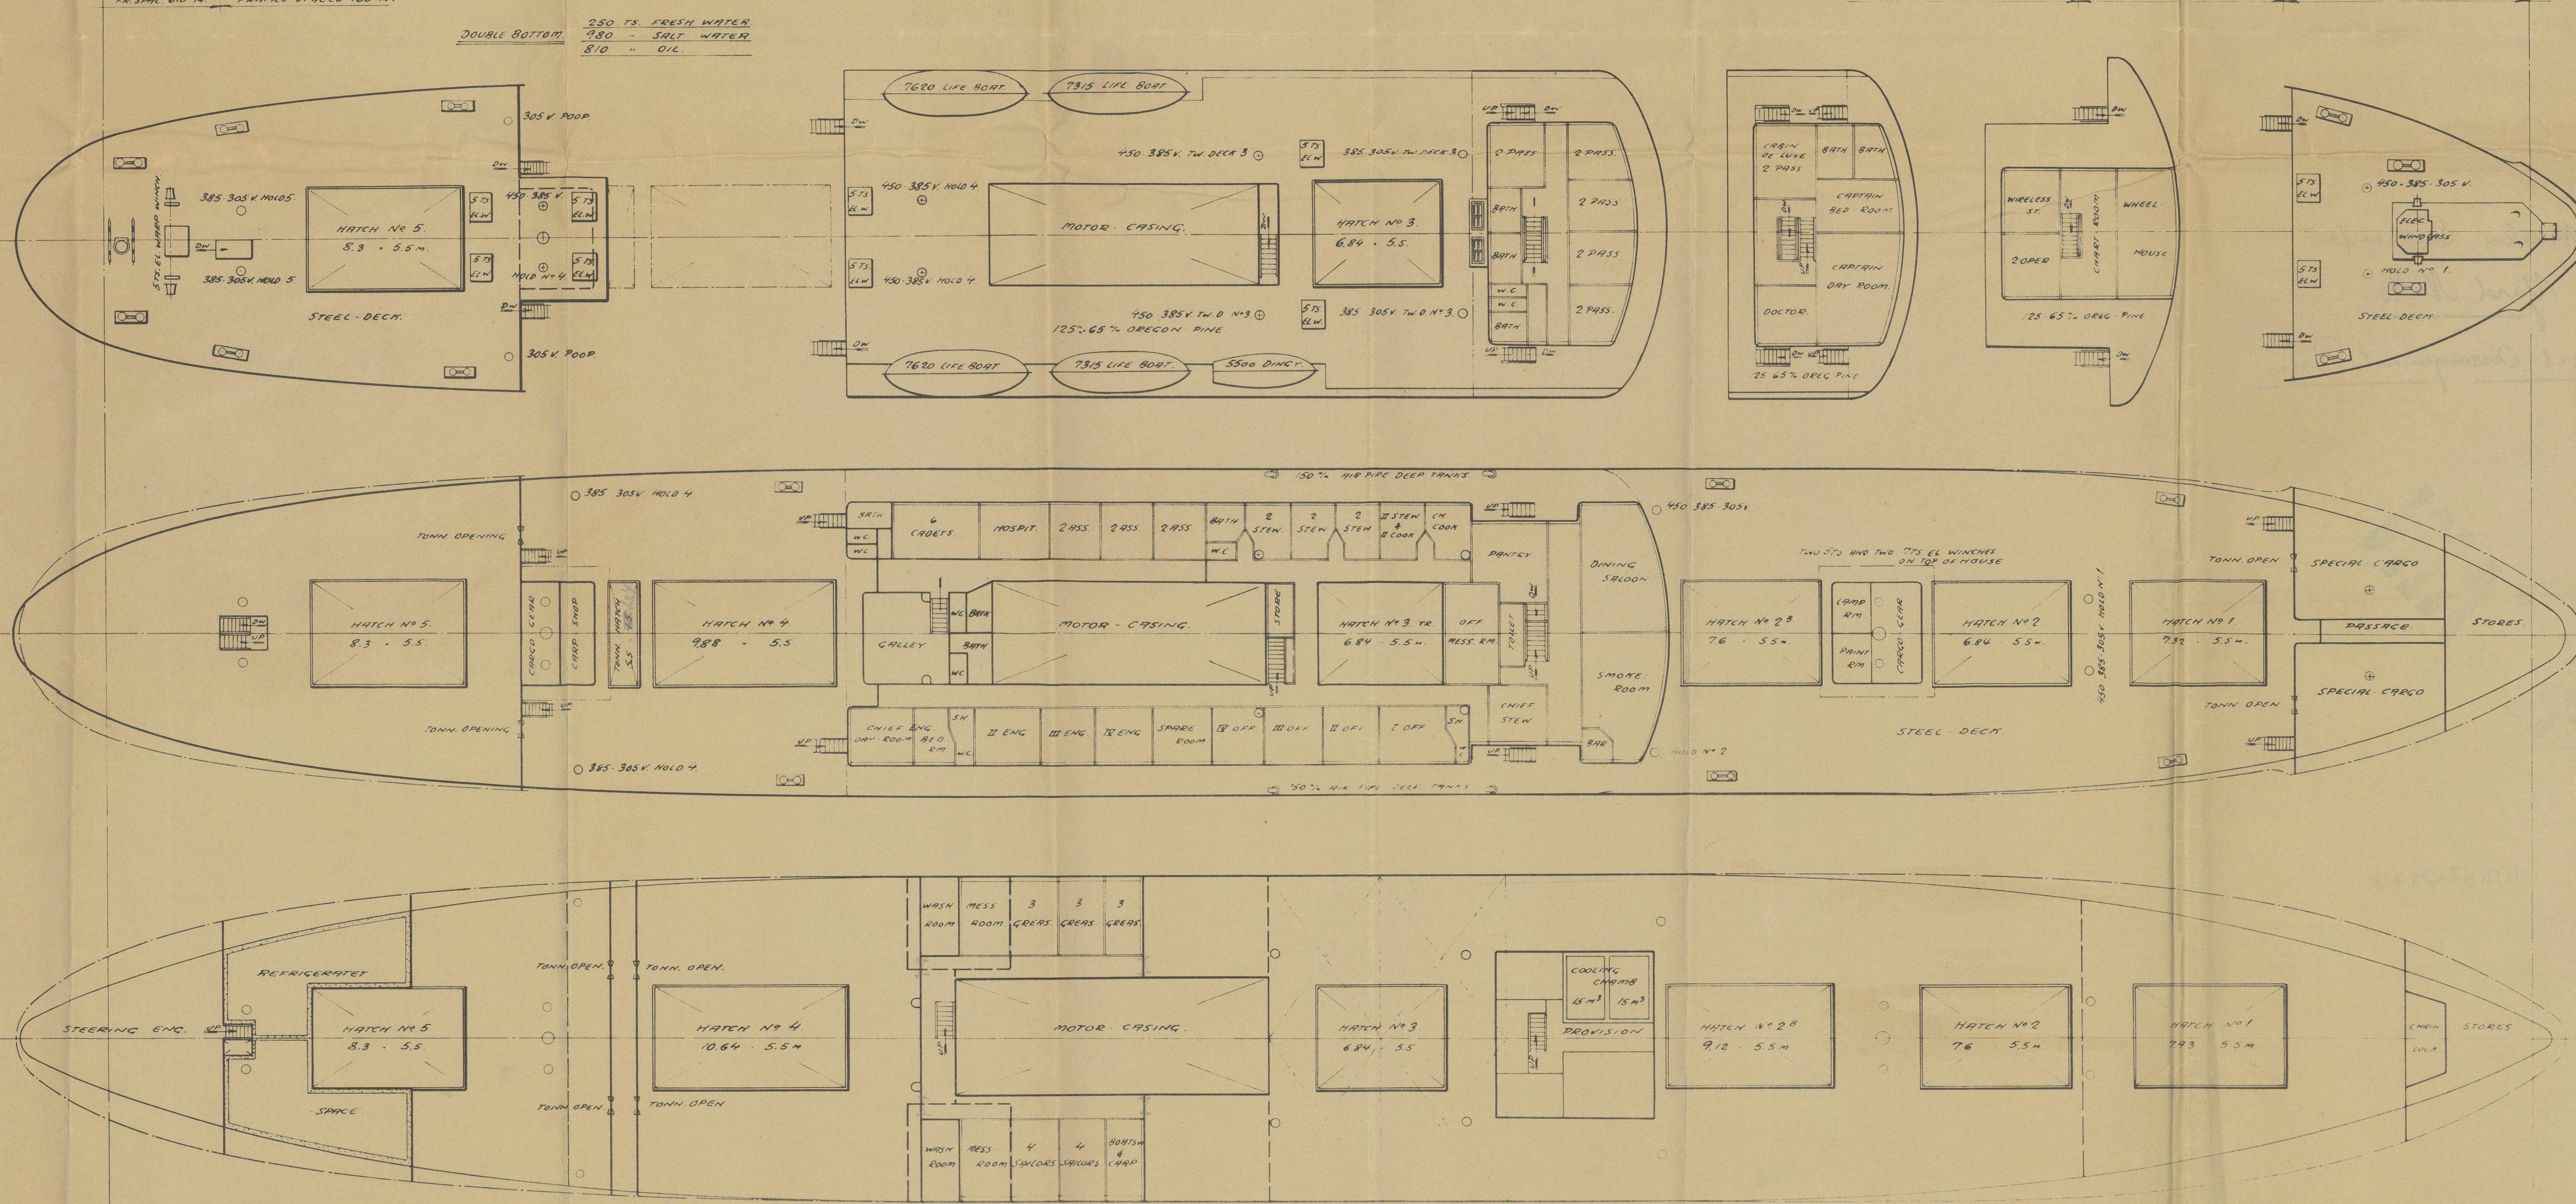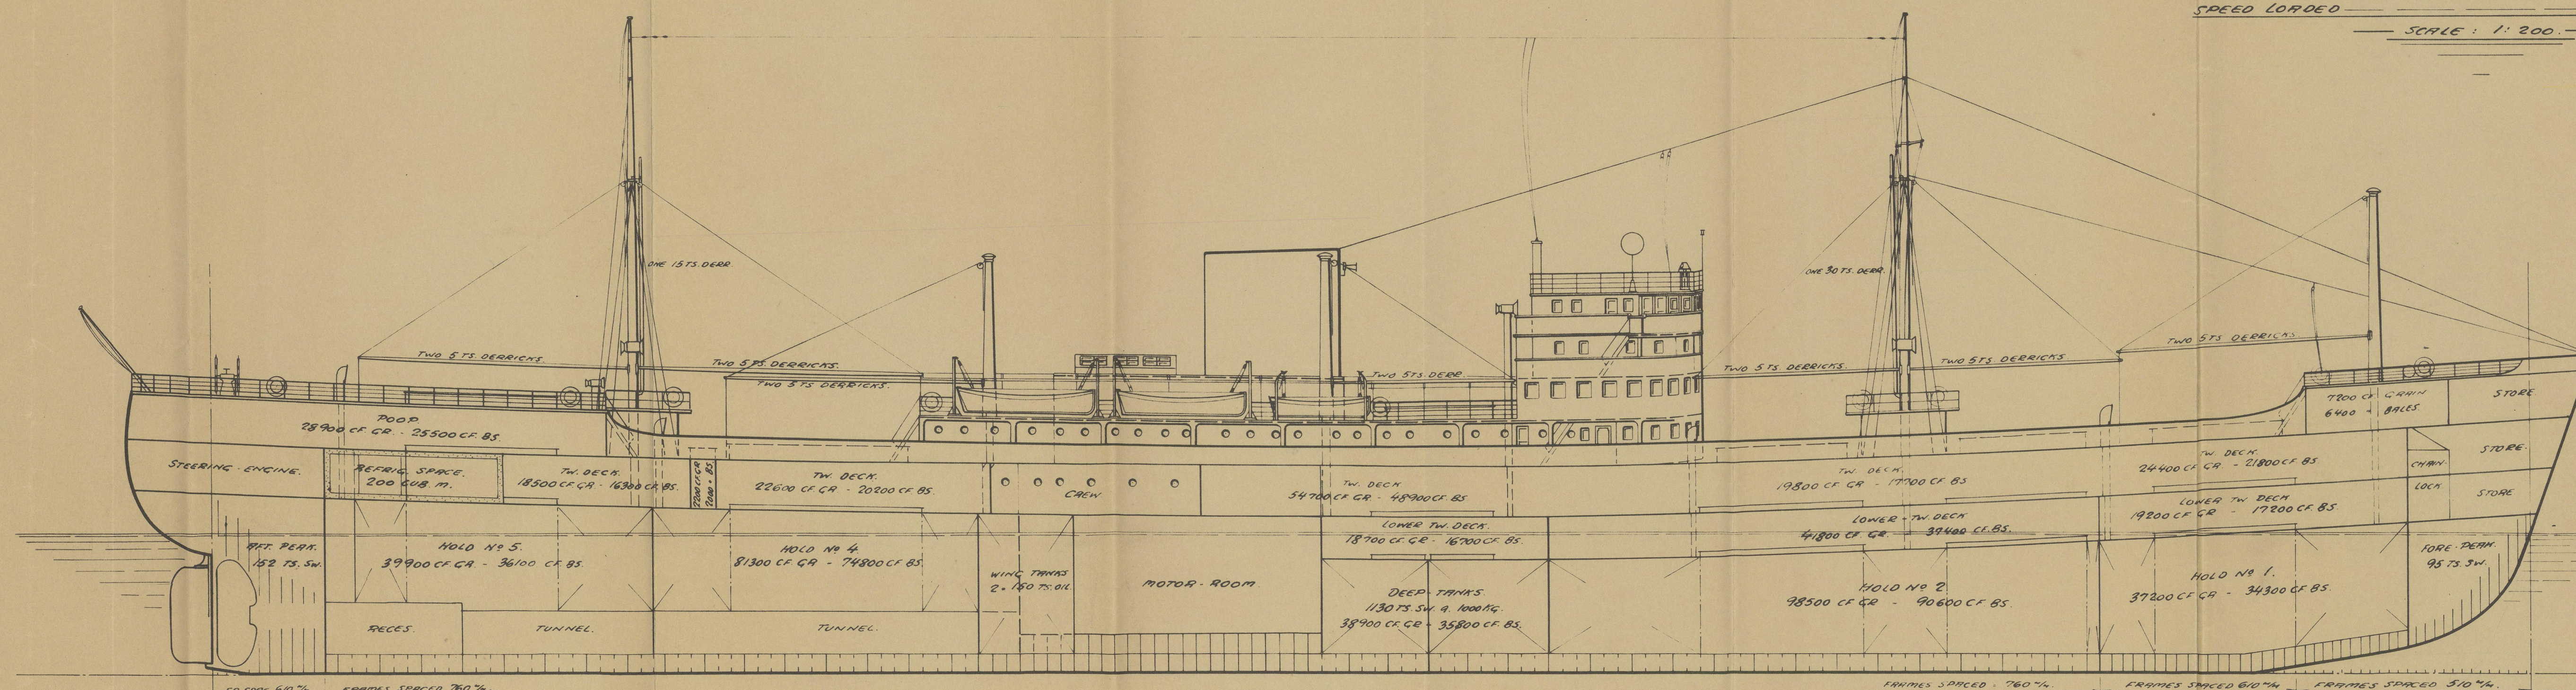

W467-0177

9/5. Nalesken Skibsværft.

Yard No. 80

General-Arrangement Plan.

RETAIN

W467-0177



© 2020

Lloyd's Register
Foundation