



32	
31	
30	
29	9
28	
27	
26	8
25	
24	
23	7
22	
21	
20	
19	6
18	
17	
16	5
15	
14	
13	4
12	
11	
10	3
9	
8	
7	
6	2
5	
4	
3	1
2	
1	

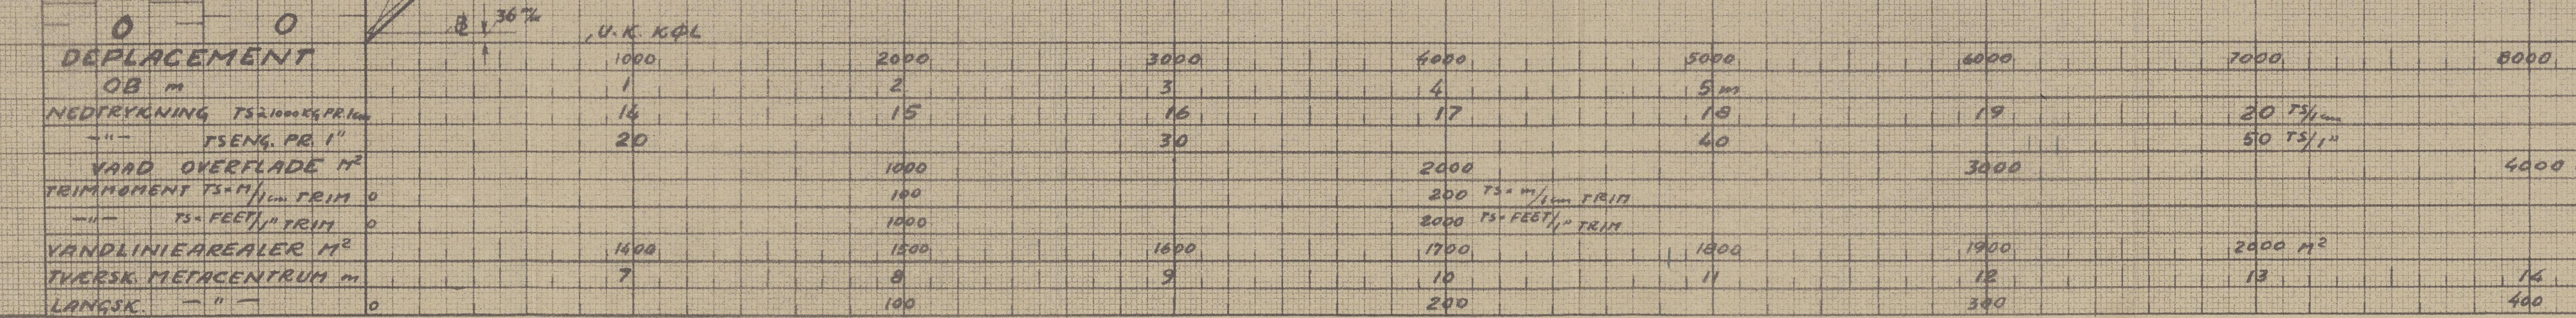

		32
		31
9		30
		29
		28
		27
8		26
		25
		24
7		23
		22
		21
6		20
		19
		18
		17
5		16
		15
		14
4		13
		12
		11
3		10
		9
		8
2		7
		6
		5
		4
1		3
		2
		1

11/17/06

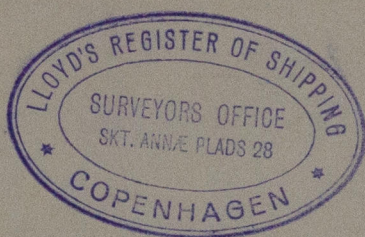

M/s Nakskov. Skibsværft.

N^o 80

M/v "Alex. van Opstal"

Hydrostatic curves:

RETAIN

W467-0180



© 2020

Lloyd's Register
Foundation