
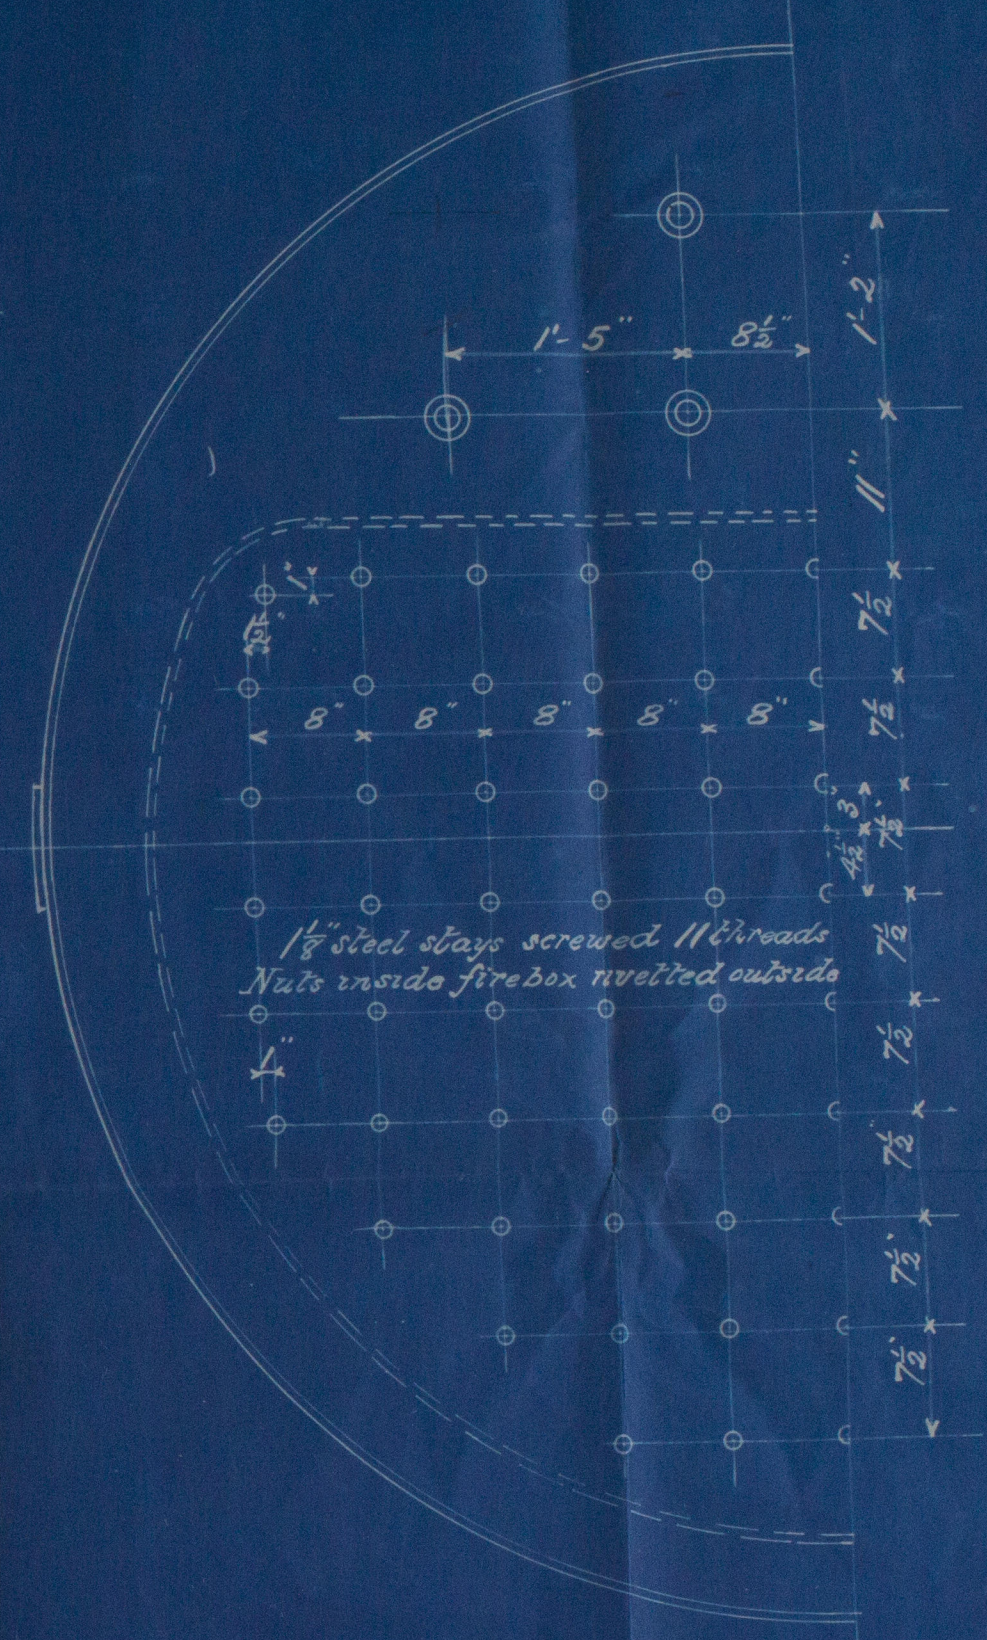
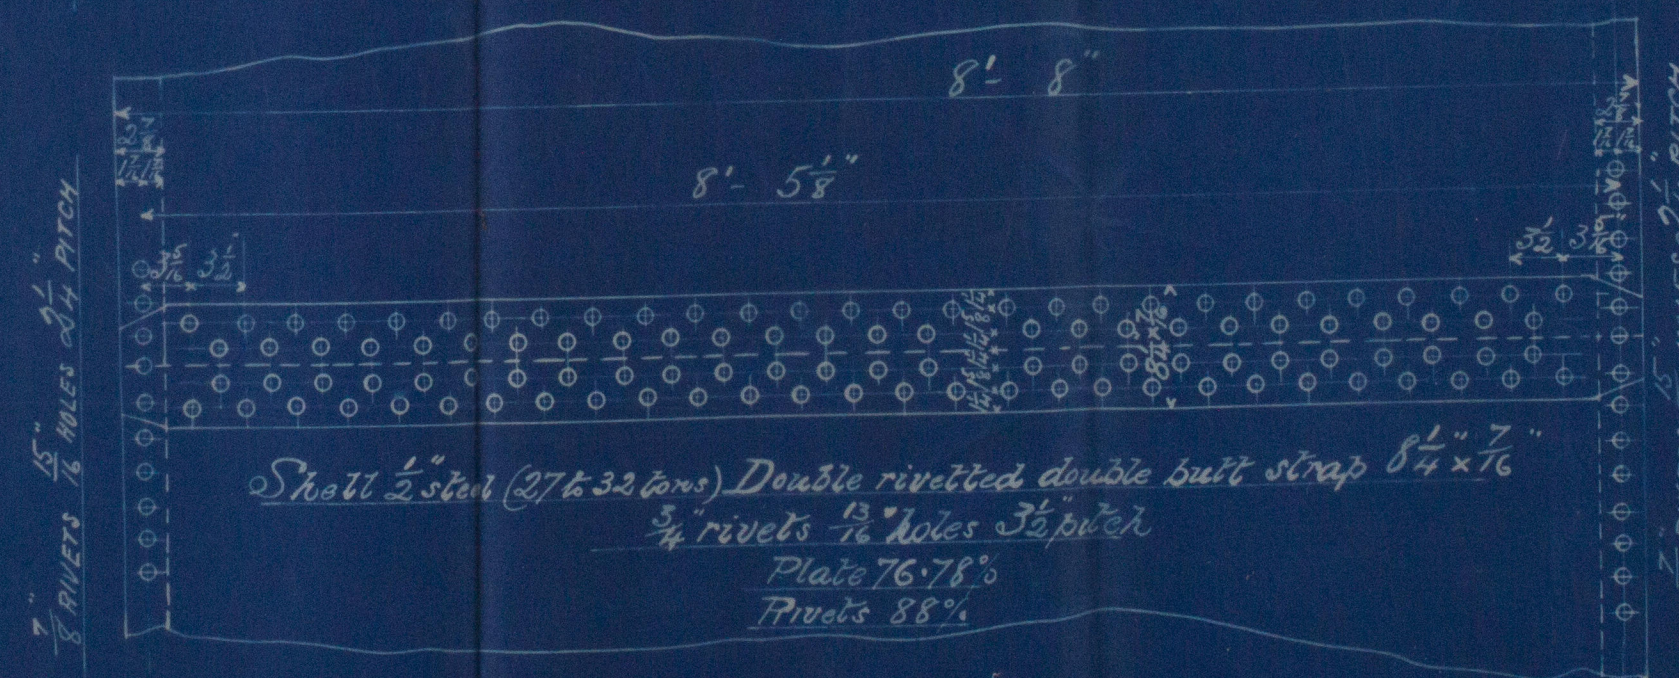


MARINE BOILER

9' 0" DIA. x 9' 0" LONG FOR 80 LBS. W.P.

UNDER LLOYD'S SURVEY

SCALE 1/4" = 1' 0"

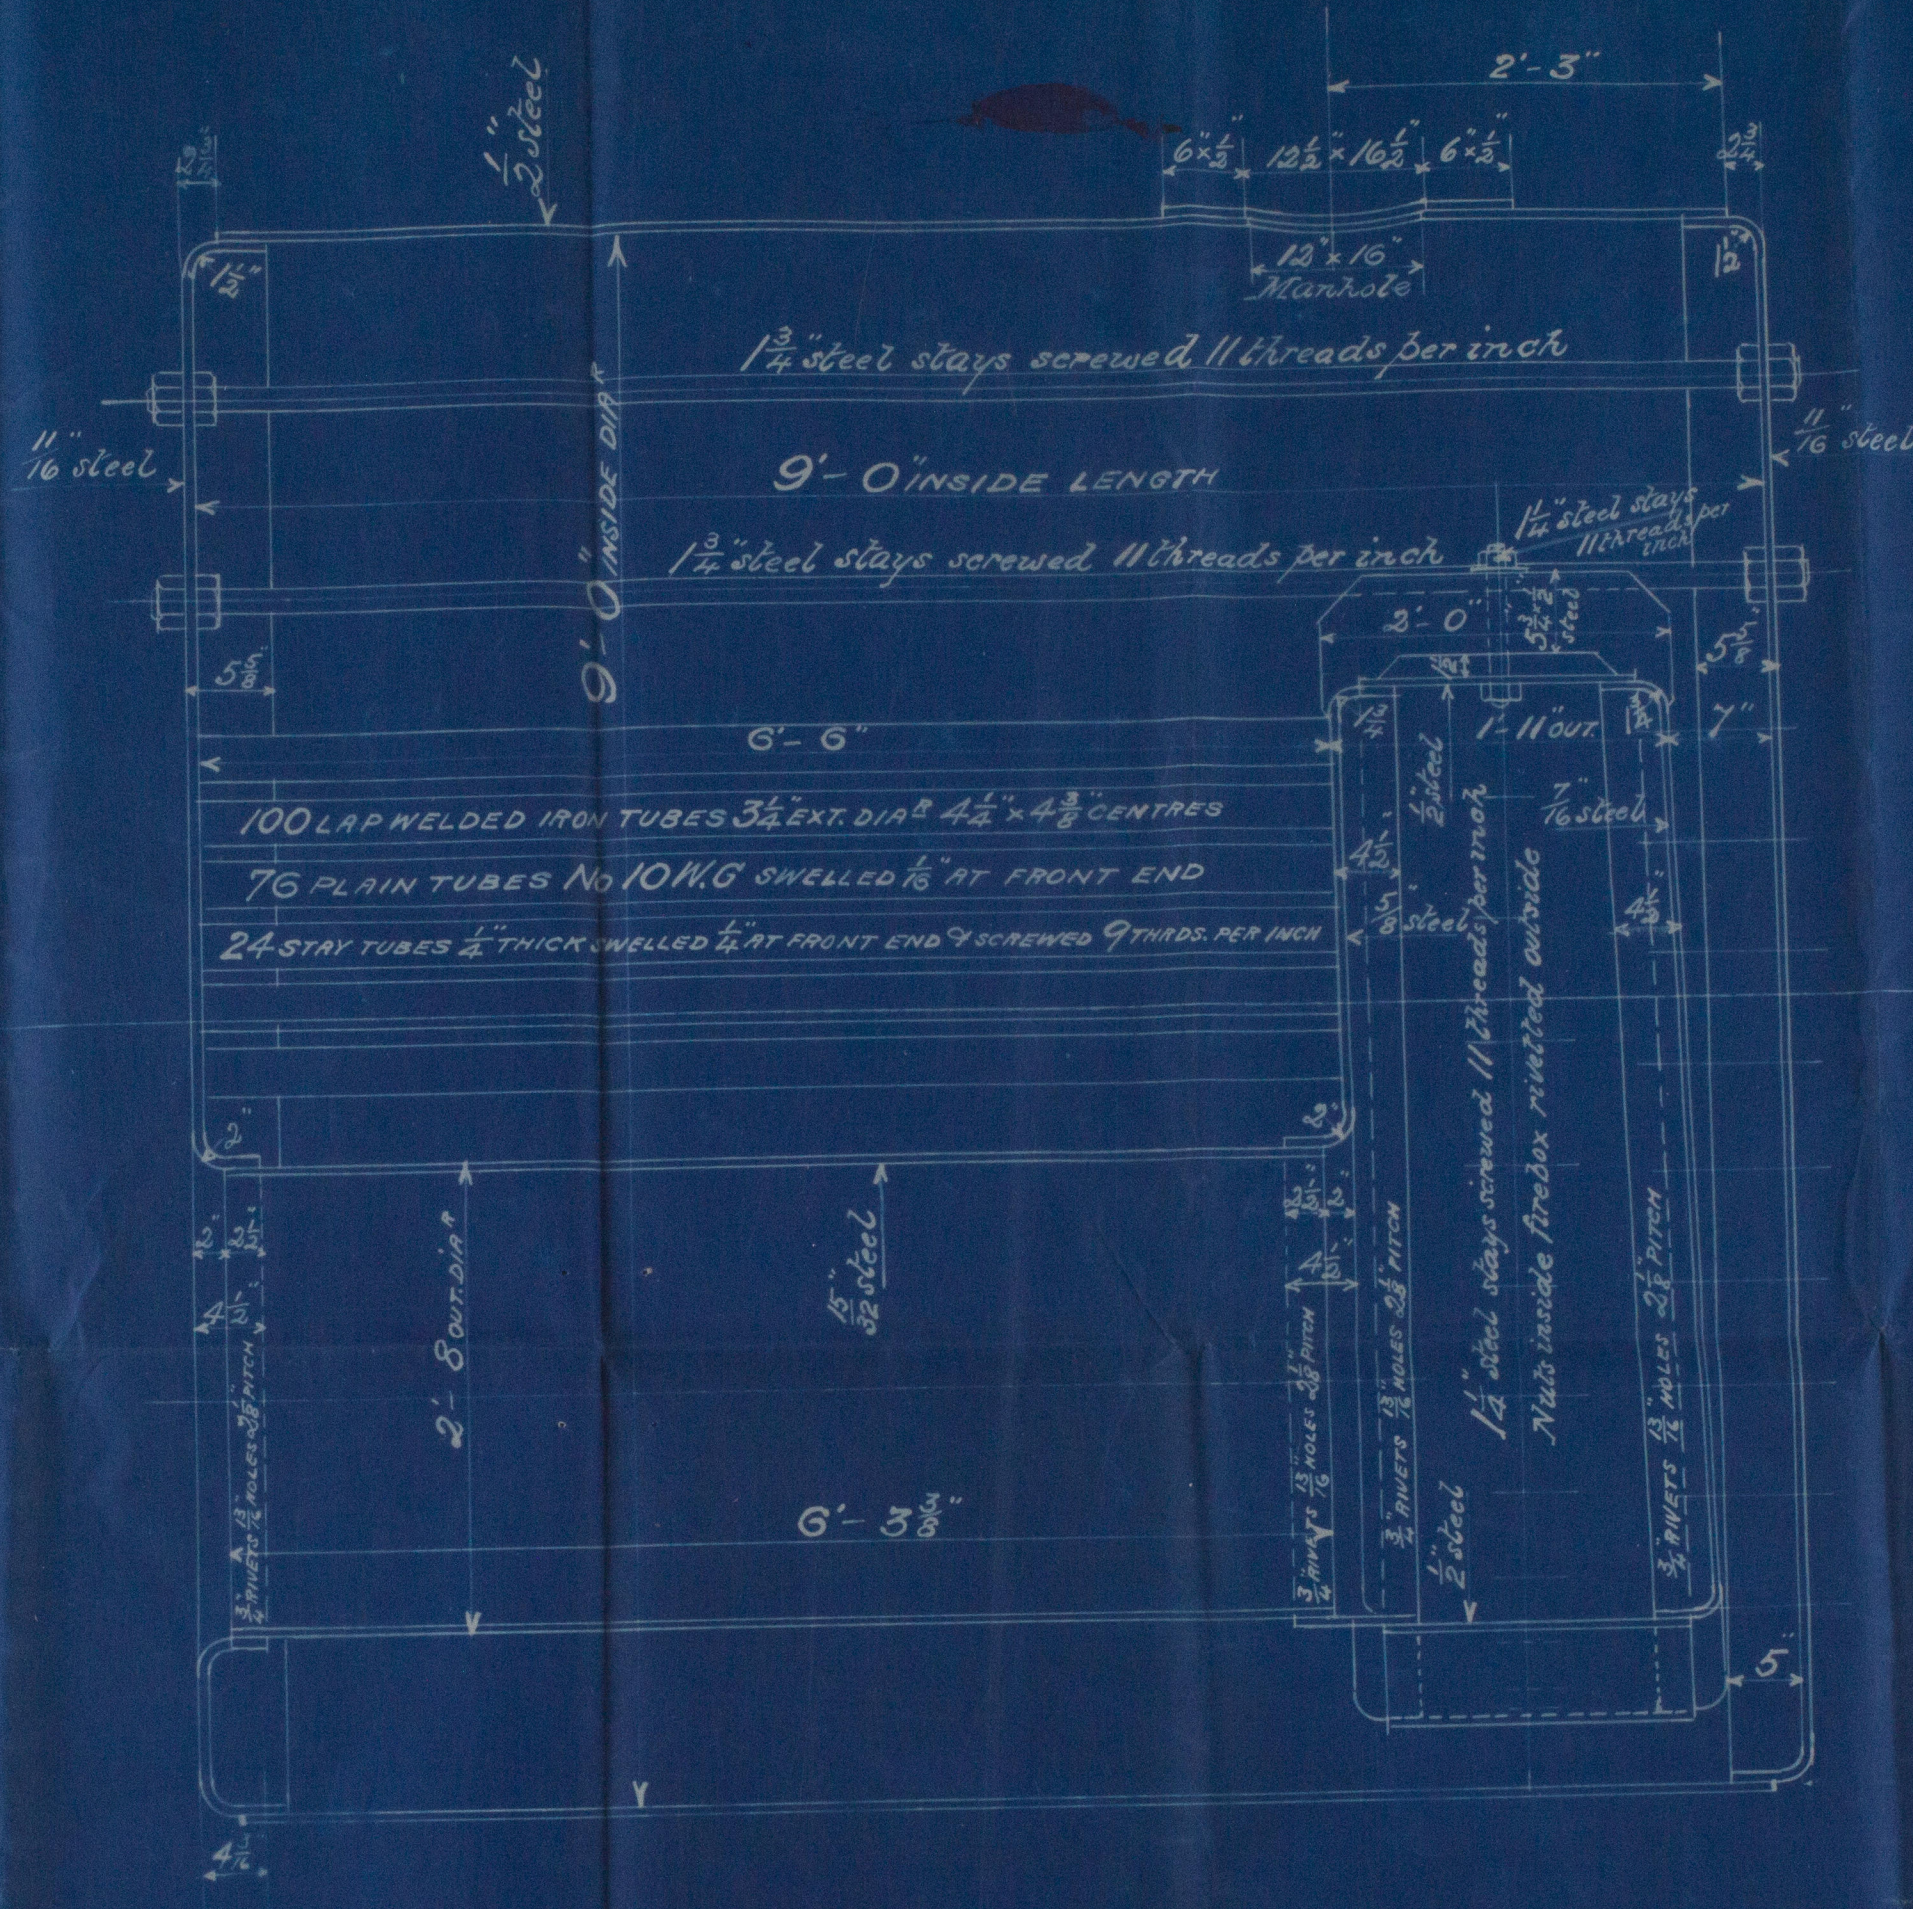

Heating Surface in Tubes	553 sq
" " " Furnace	60.9 "
" " " Comb. Chamber	88.1 "
" " " Total	702 sq
Grate Area (4' 9" bars)	24.5 sq
Ratio G.A. to H.S.	1:28.6

J. & M. Dalglisk
Mech. & Scotland Border Works
P.O. Box 1000

BLR
No 40


asw Dalglish
Donkey Boiler No 40

9.0 x 9.0 - 80 lbs WP

Sp "Albuera"



~~Grapt No 19778~~
~~Grk 15166~~

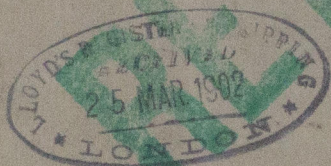

© 2020

Lloyd's Register
Foundation 225