

Office Copy


DIMENSIONS: LENGTH B.P. 304'-11 1/2", BREADTH MLD. 50'-0",  
DEPTH MLD. 15'-0", DRAUGHT 18'-2"

YARD No 197, 203

DISEGNO No 154


# PROFILE & DECK PLANS

SCALE 1/8" = 1 Foot

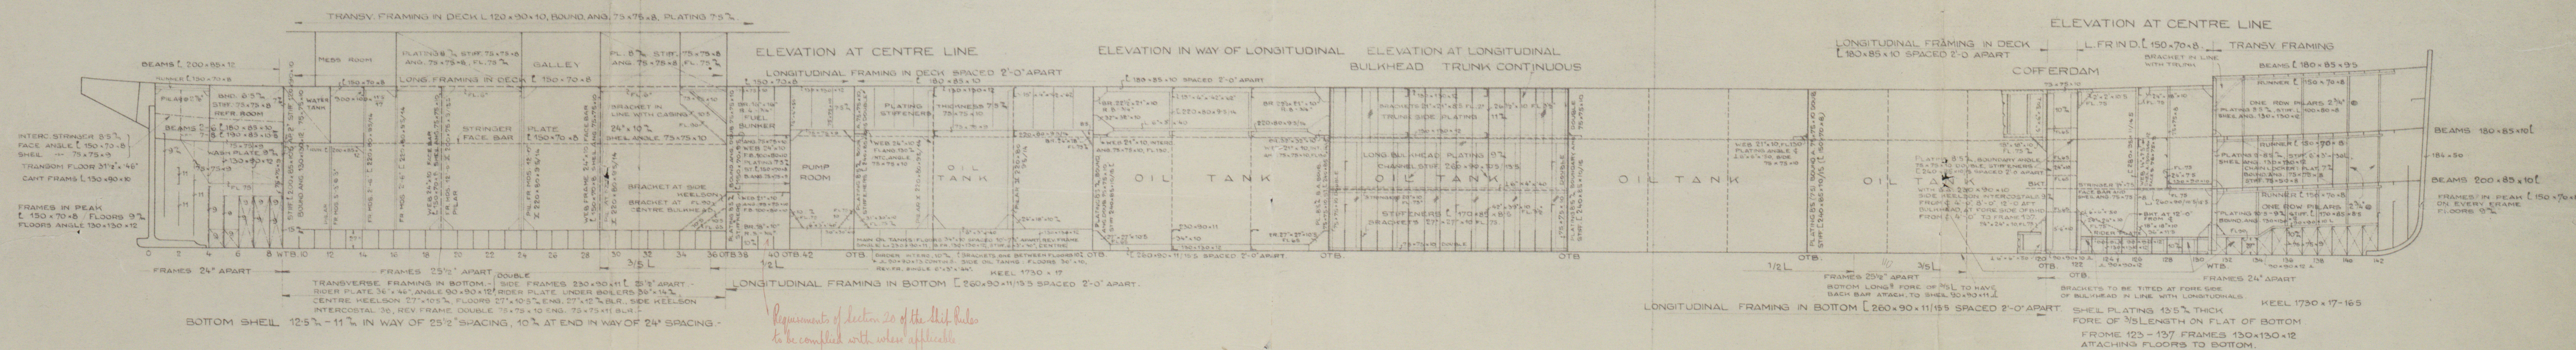

## TRUNK DECK


## UPPER DECK

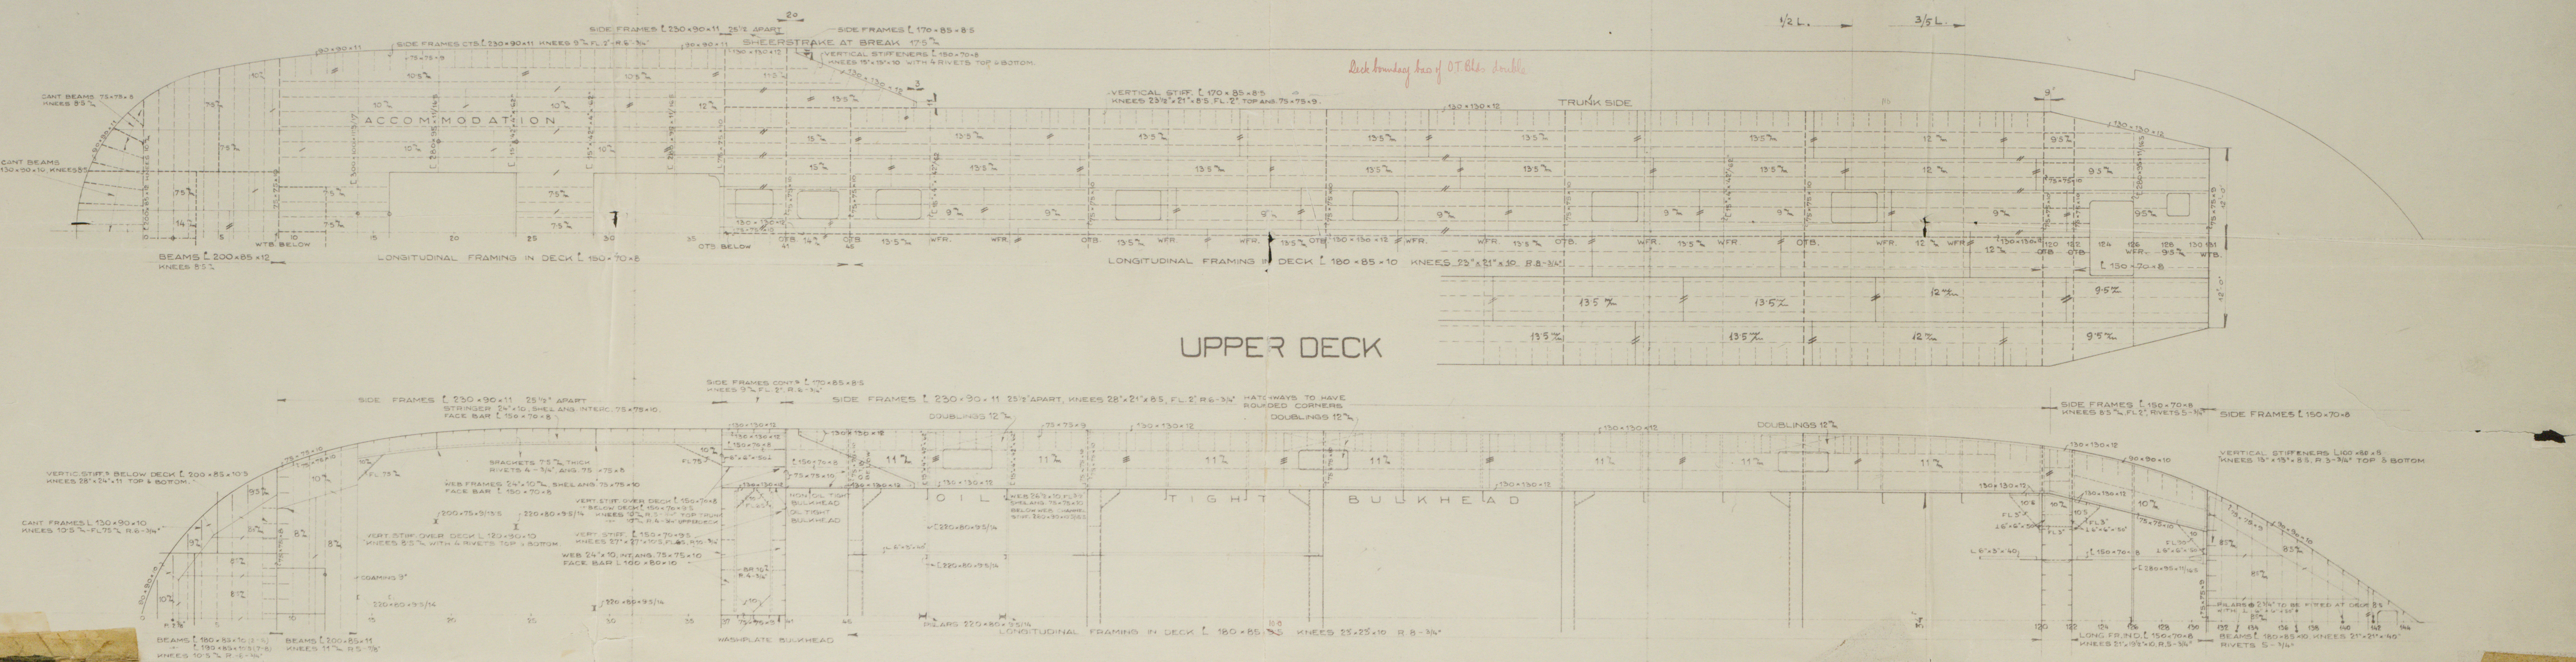




## BOAT DECK

## STRINGER

## FORECASTLE DECK

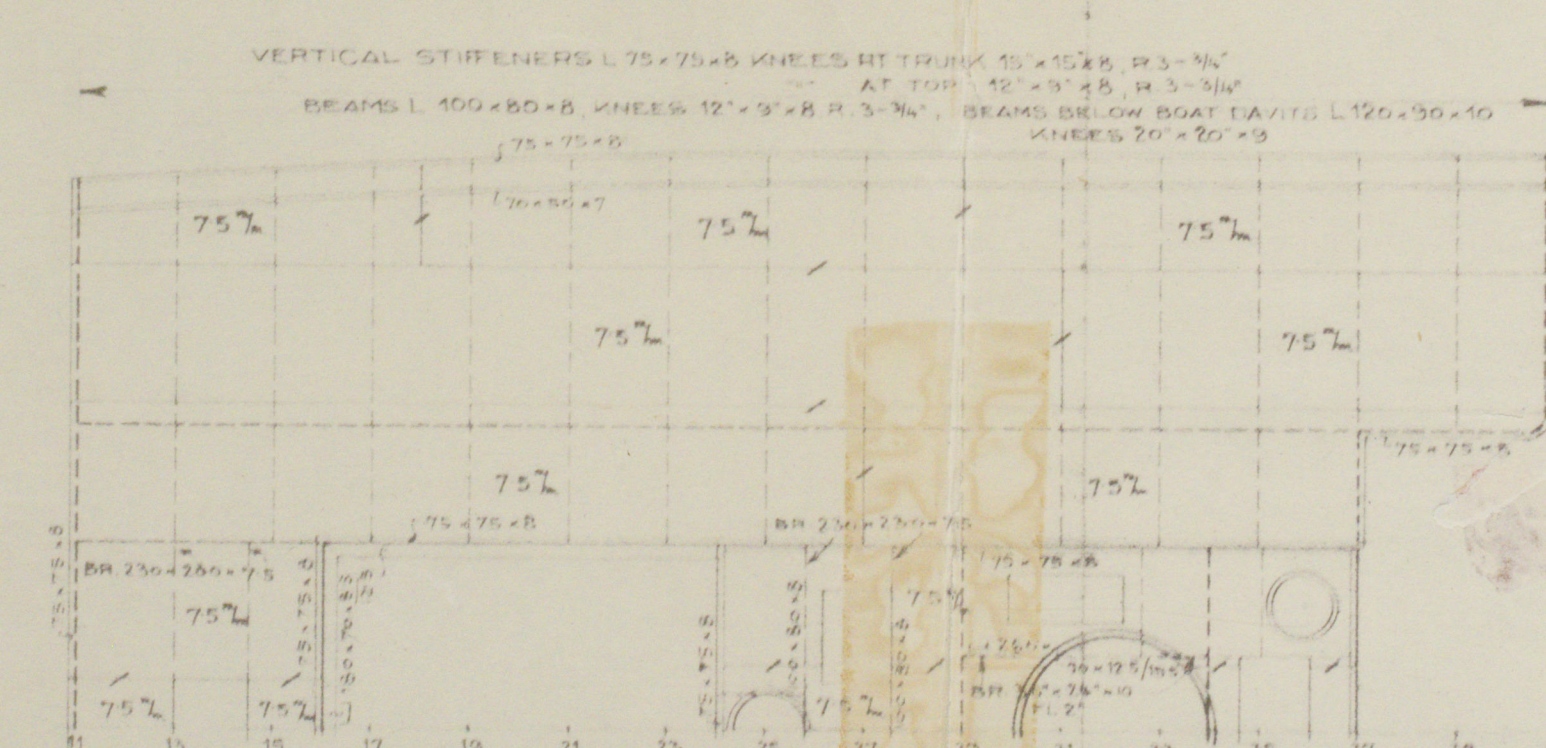

## ELEVATION AT LONGITUDINAL BULKHEAD

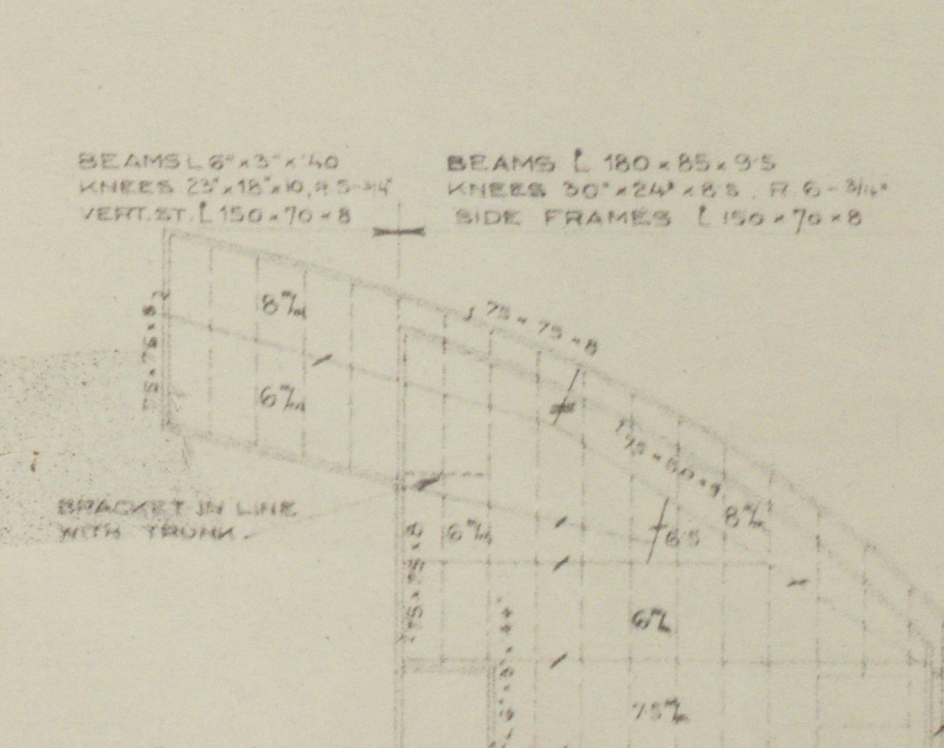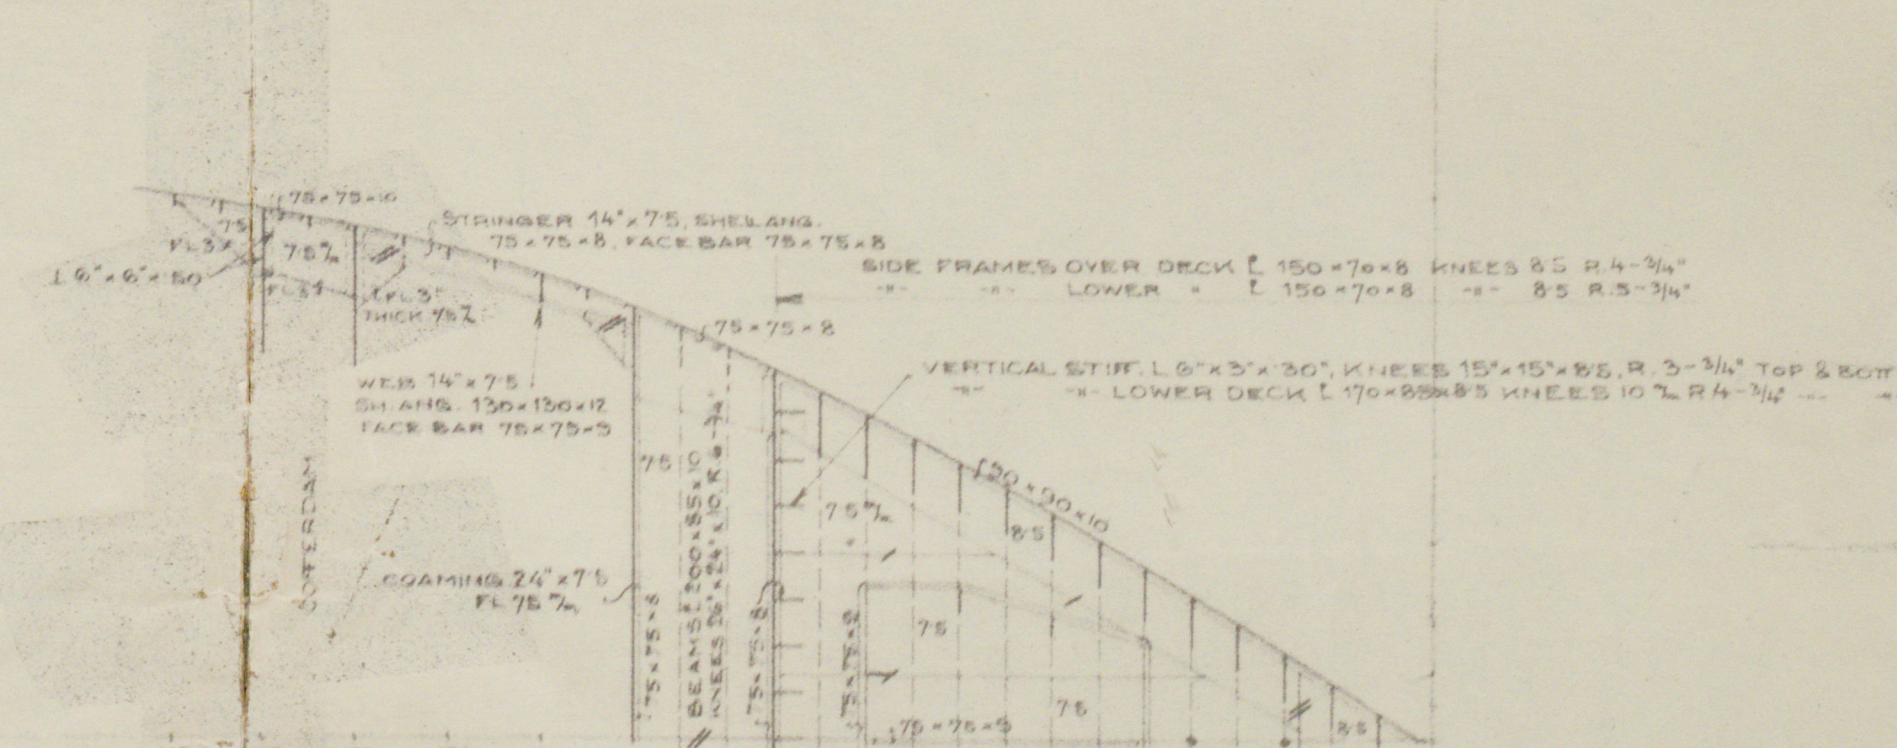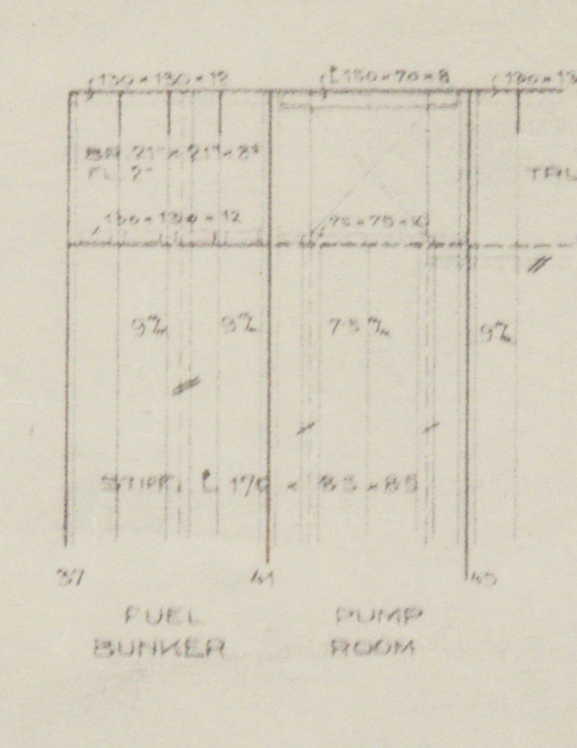



Profile Decks.

GEN. BOX NO 526

s/s. "Lucrecia"

R.S. 16

W51- 0068



© 2021

Lloyd's Register  
Foundation