


OERTZ PATENT RUDDER

FOR


S.S. "HAZELWOOD" & "KIRKWOOD"

366'-0" x 52'-3 3/4" x 44'-3"
21'-4 1/2"

SCALE 1/2" = 1 FOOT.

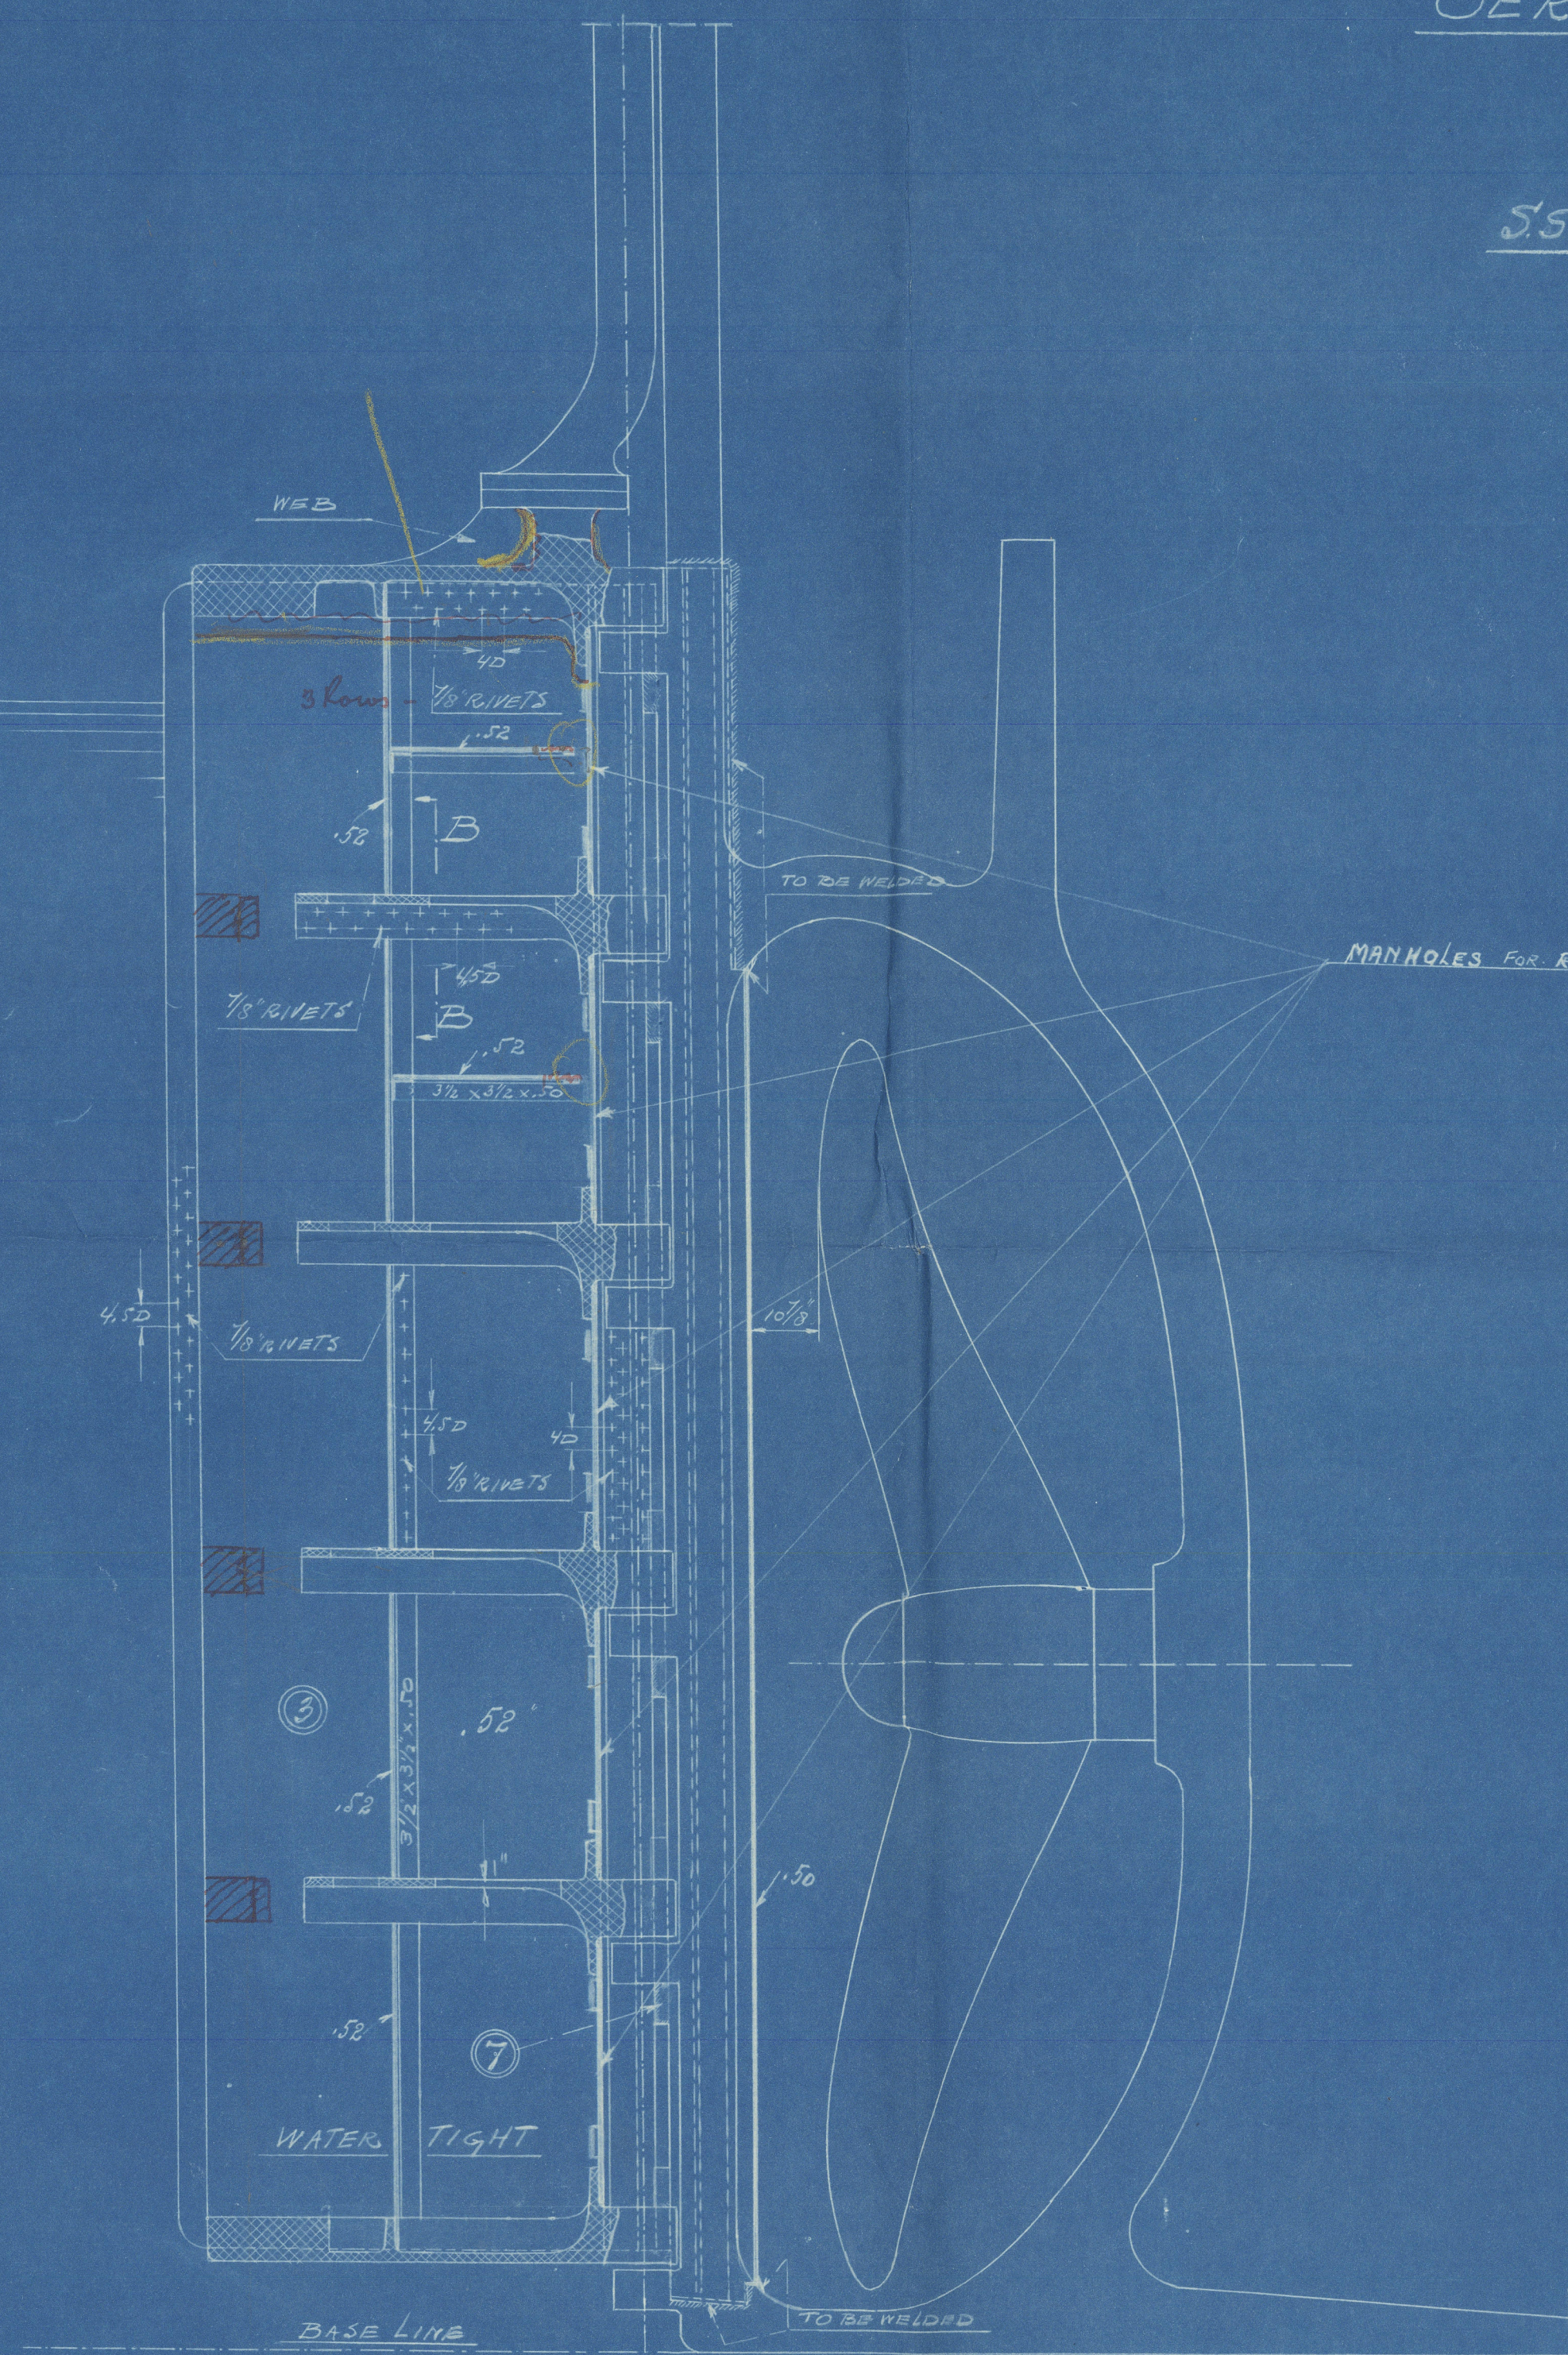


SECTION B-B.

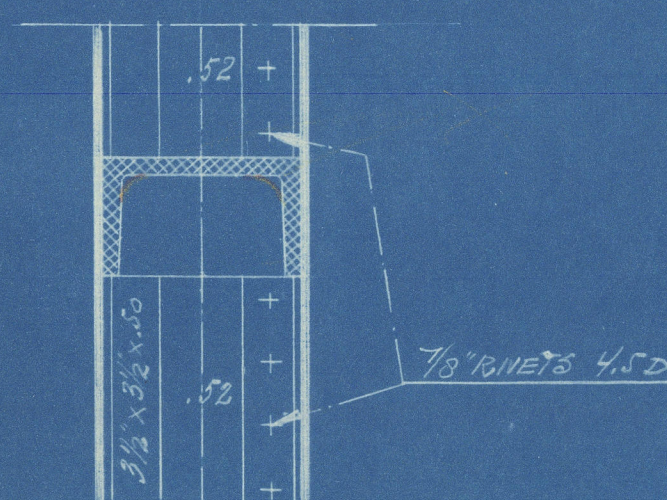


B.P. 218687

SECTION A-A

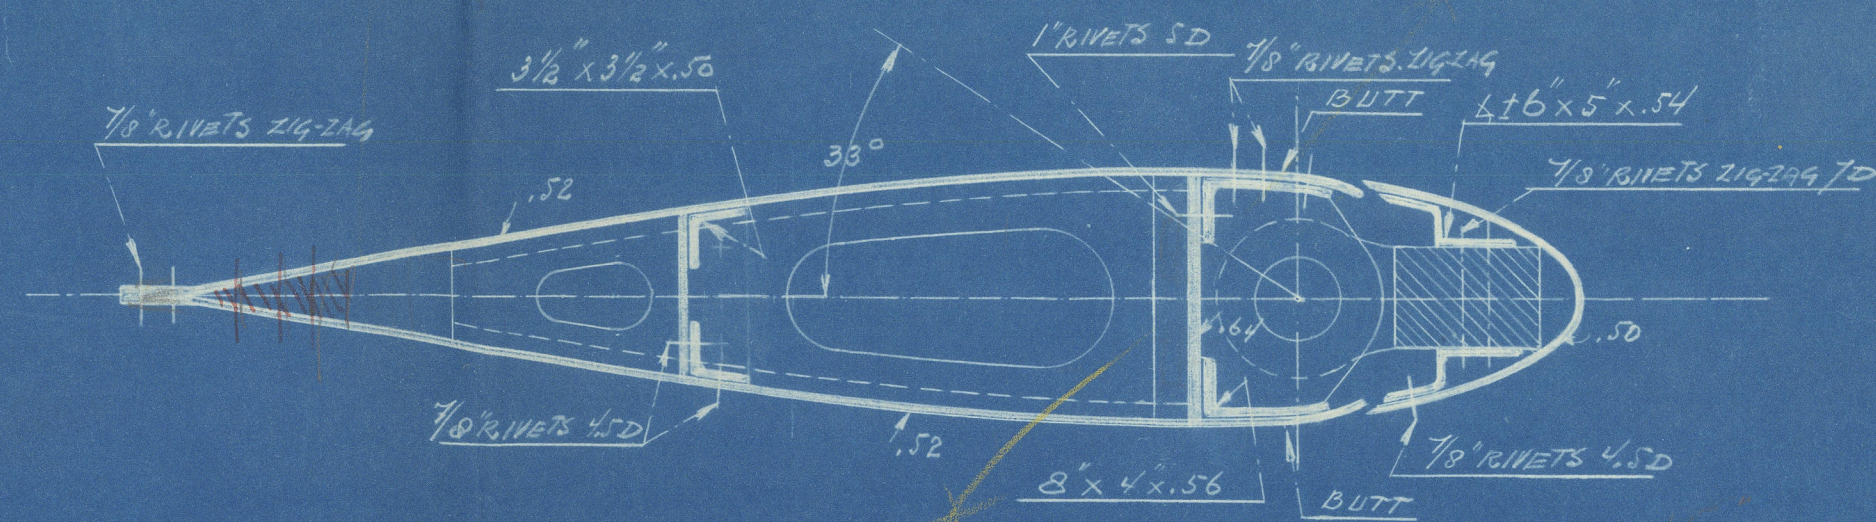

OUTLINE OF RUDDER OUTSIDE OF PLATE



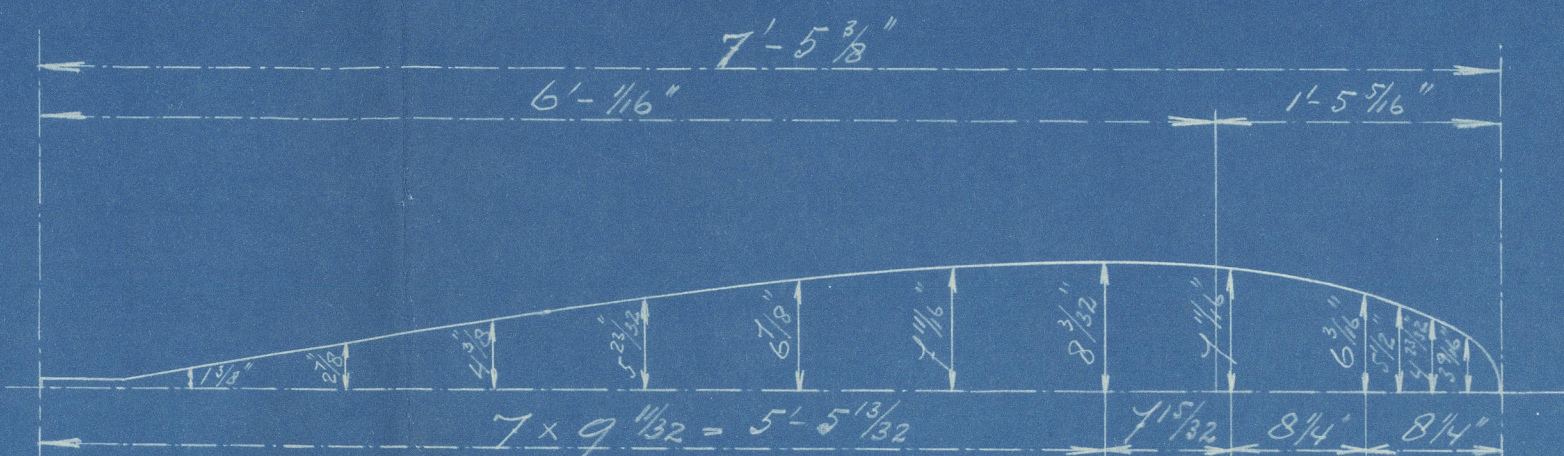


MARINE NAVIGATION CO. LTD.

LONDON

JANUARY 1929

109.
24.1.29
345

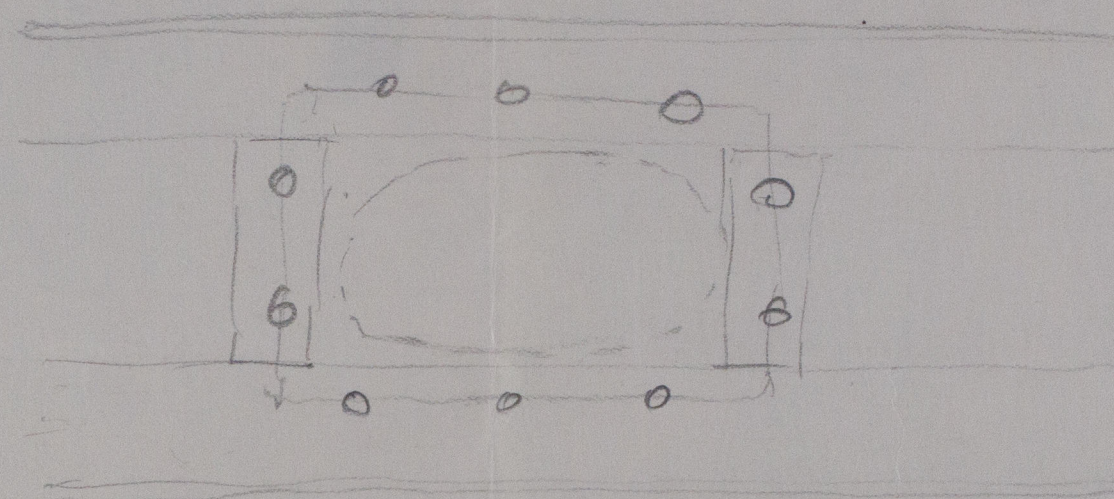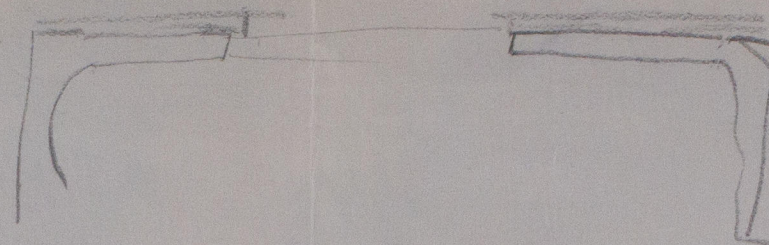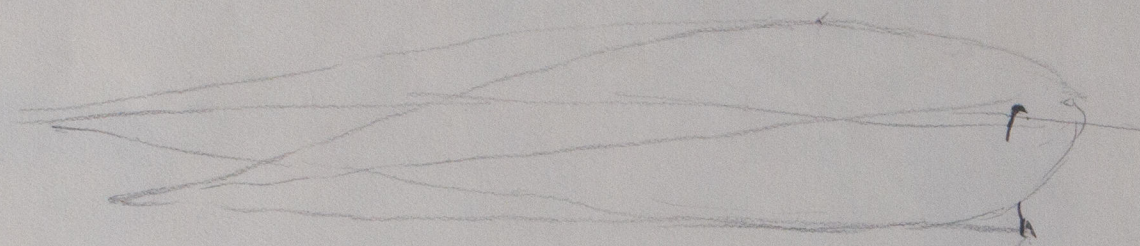

WSI-0135



© 2021

Lloyd's Register
Foundation