


11/5/26

S. S. MIDDLESEX

COFFERDAM BILGE LINES

SCALE $\frac{1}{4}" = 1 \text{ FOOT}$

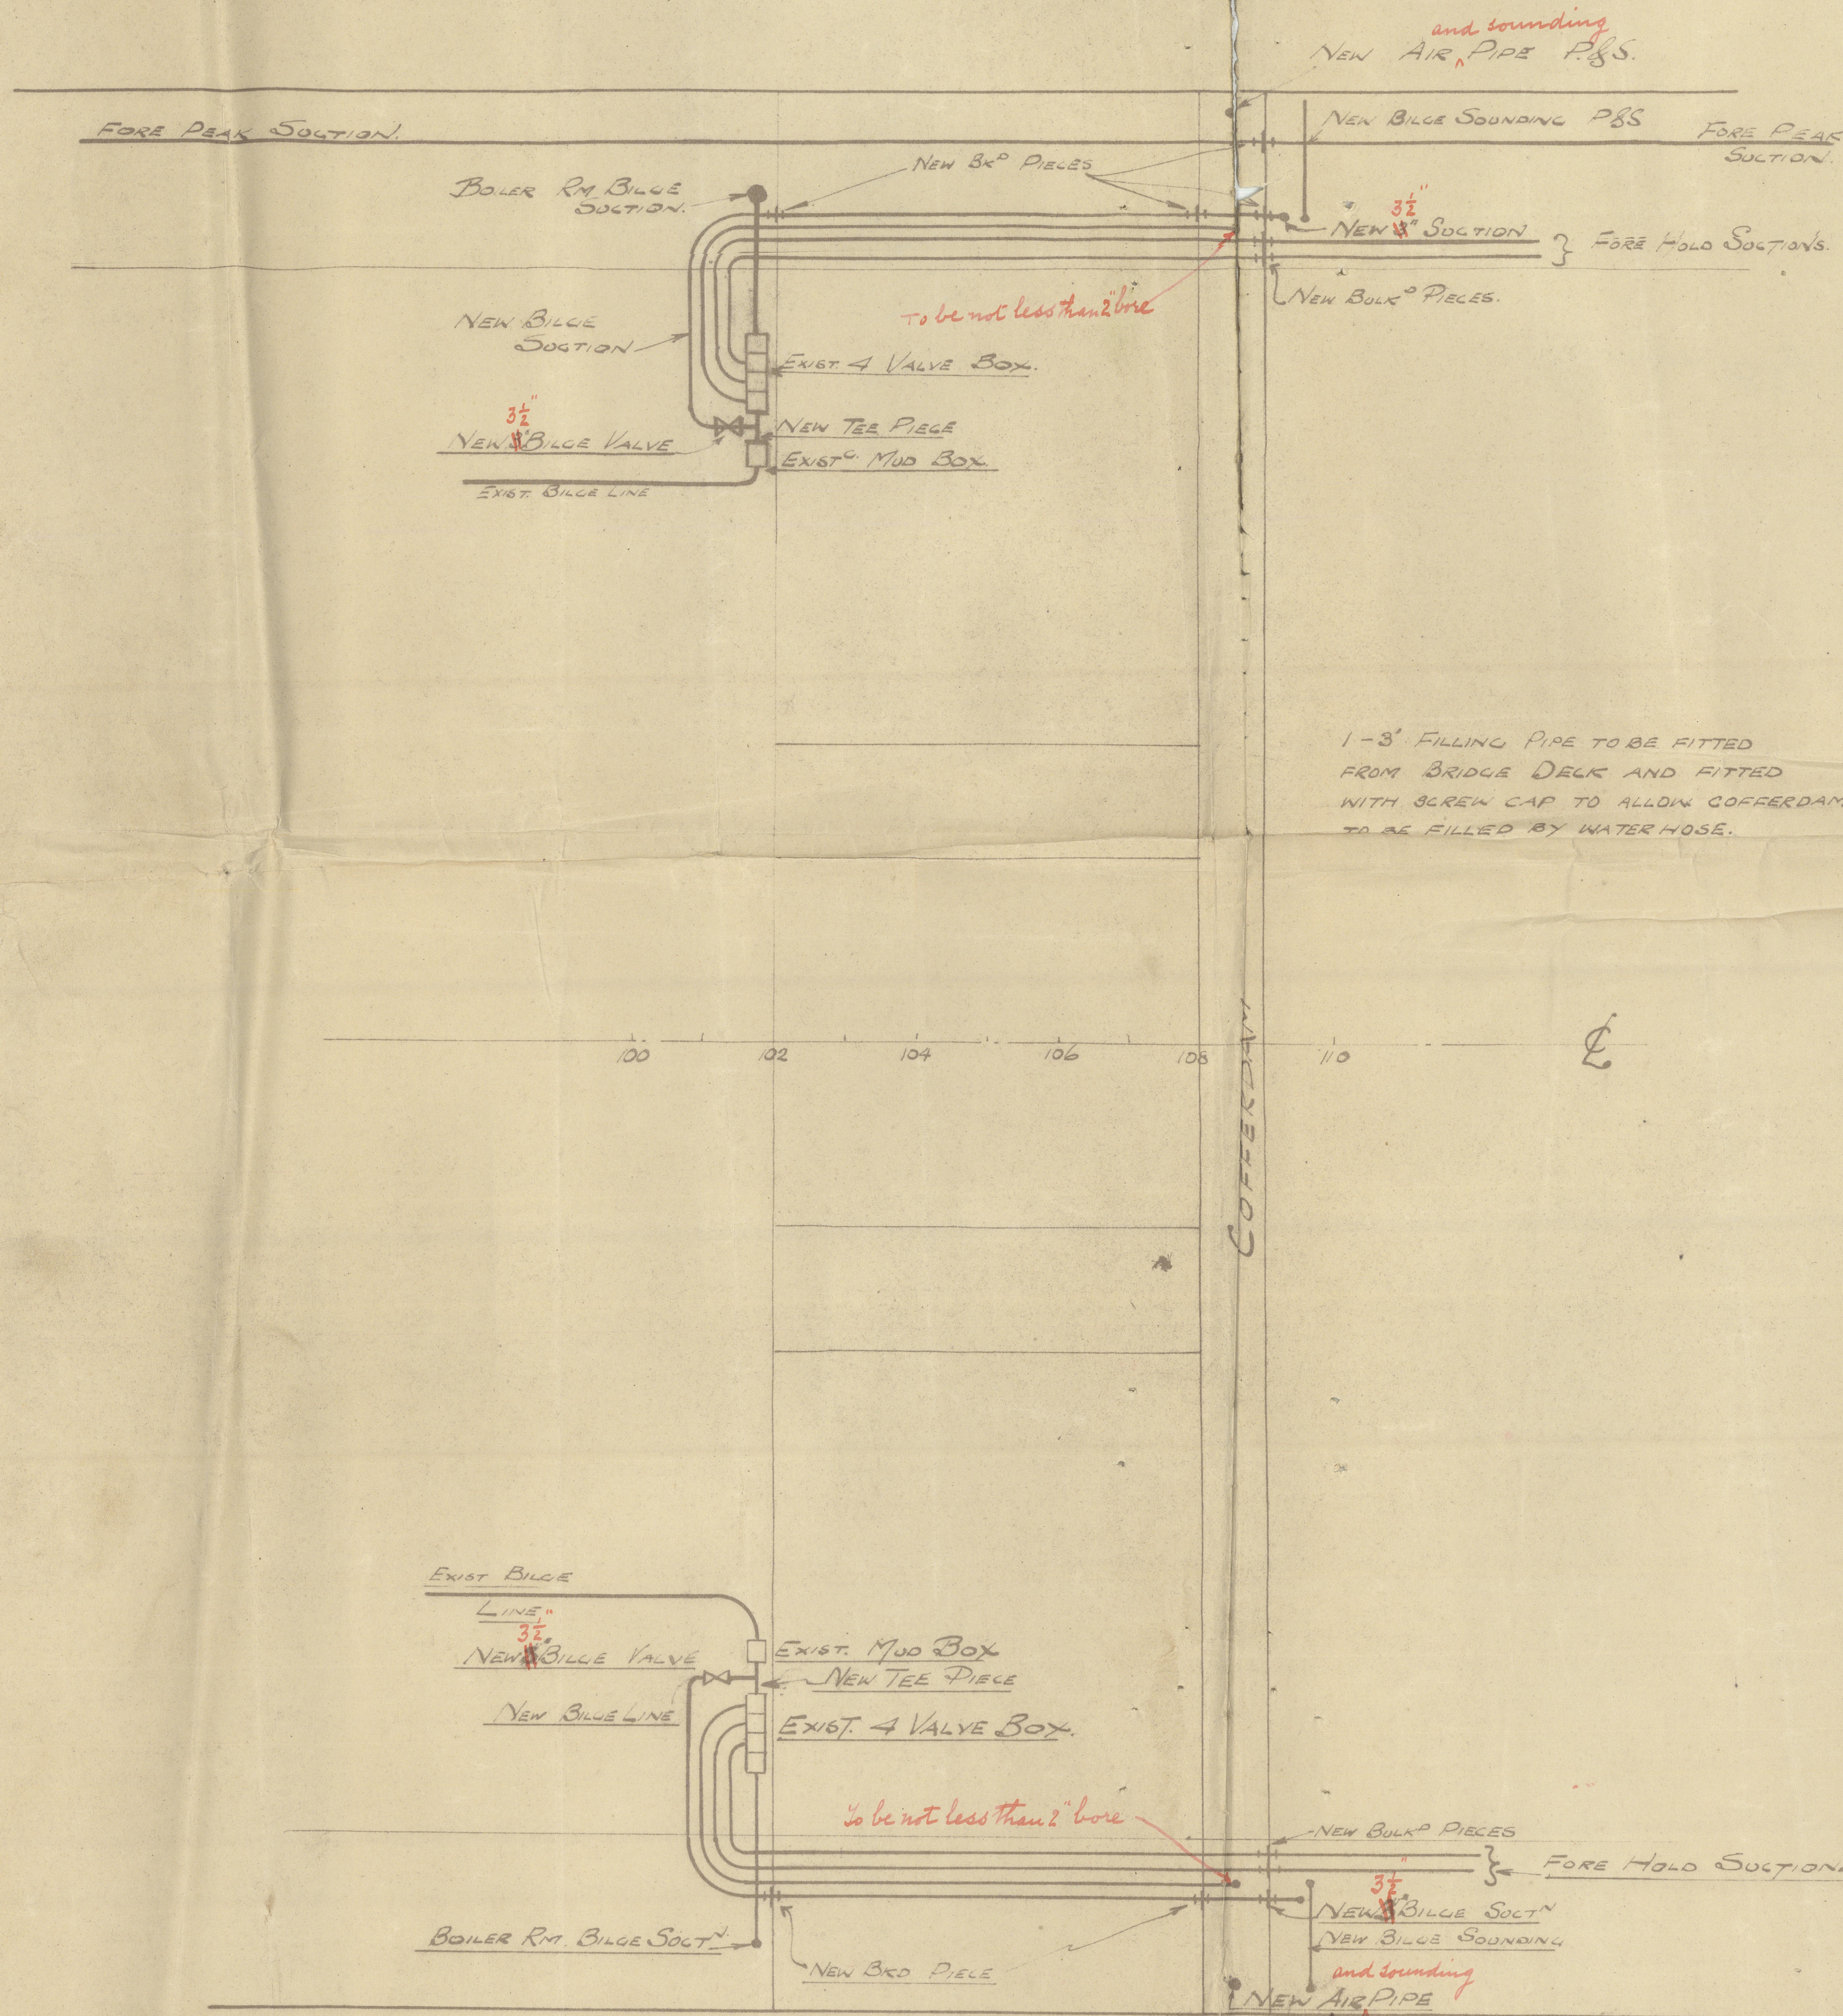

A.T.G.
11-5-26.

9574 D32
G.T.L.

10/5/26




© 2020
Lloyd's Register
Foundation
53-0191

W53-0141

9th Apr 6552^a

JJ Muddesse

Boffordam Bulge Lines

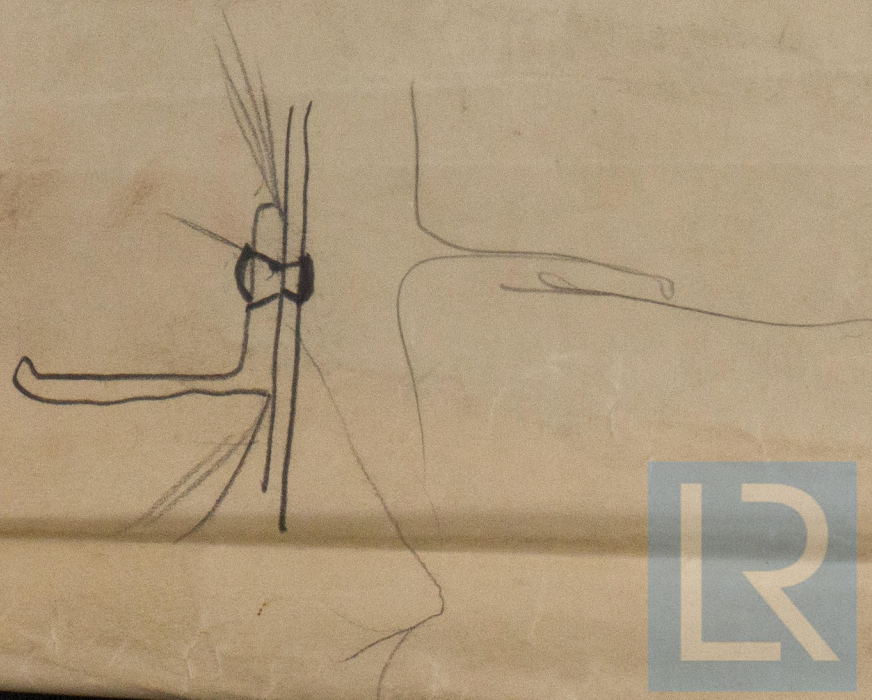

© 2020

Lloyd's Register
Foundation