

17/9/16

S.S. "NERVIER"
(EX "WAR ARYAN")


PROFILE AND DECK PLAN.

LENGTH BETWEEN P.P. 400'0"
BREADTH MOULDED 52'0"
DEPTH TO UPPERDECK 31'0"

ADDITIONAL TWEENDECK IN HOLD

SCALE 1/8" = ONE FOOT


LLOYDS CLASS *100 A1.
STANDARD VESSEL 'A' TYPE.

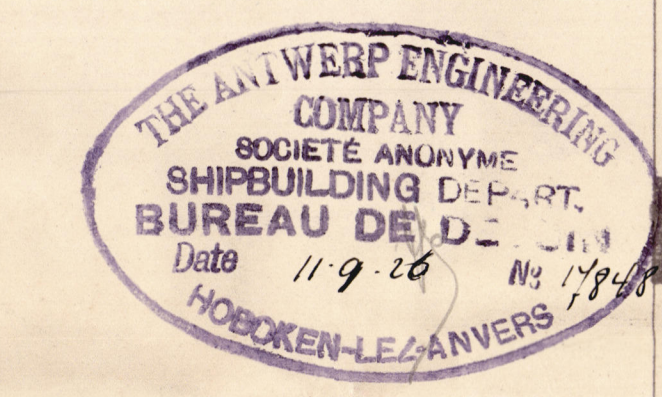

ALL BULB ANGLES AND PLAIN ANGLES ARE
CONTINENTAL SECTIONS. [25" to one inch.]

C N°1045 CLASS I
PLAN N°1

FOR ATTACHMENT OF TWEENDECK PLATING
AND BULKHEAD. SEE DETAIL PLAN N°2.
FOR RIVETING OF HATCH AND BULKHEADS
AND ORDINARY SCAMINGS. SEE DETAIL PLAN N°2.
FOR DETAILS OF PILLARS AND BRACKETS. SEE PLAN N°2.
FOR ATTACHMENT OF HEADS AND HOELS OF PILLARS. SEE PLAN N°2.

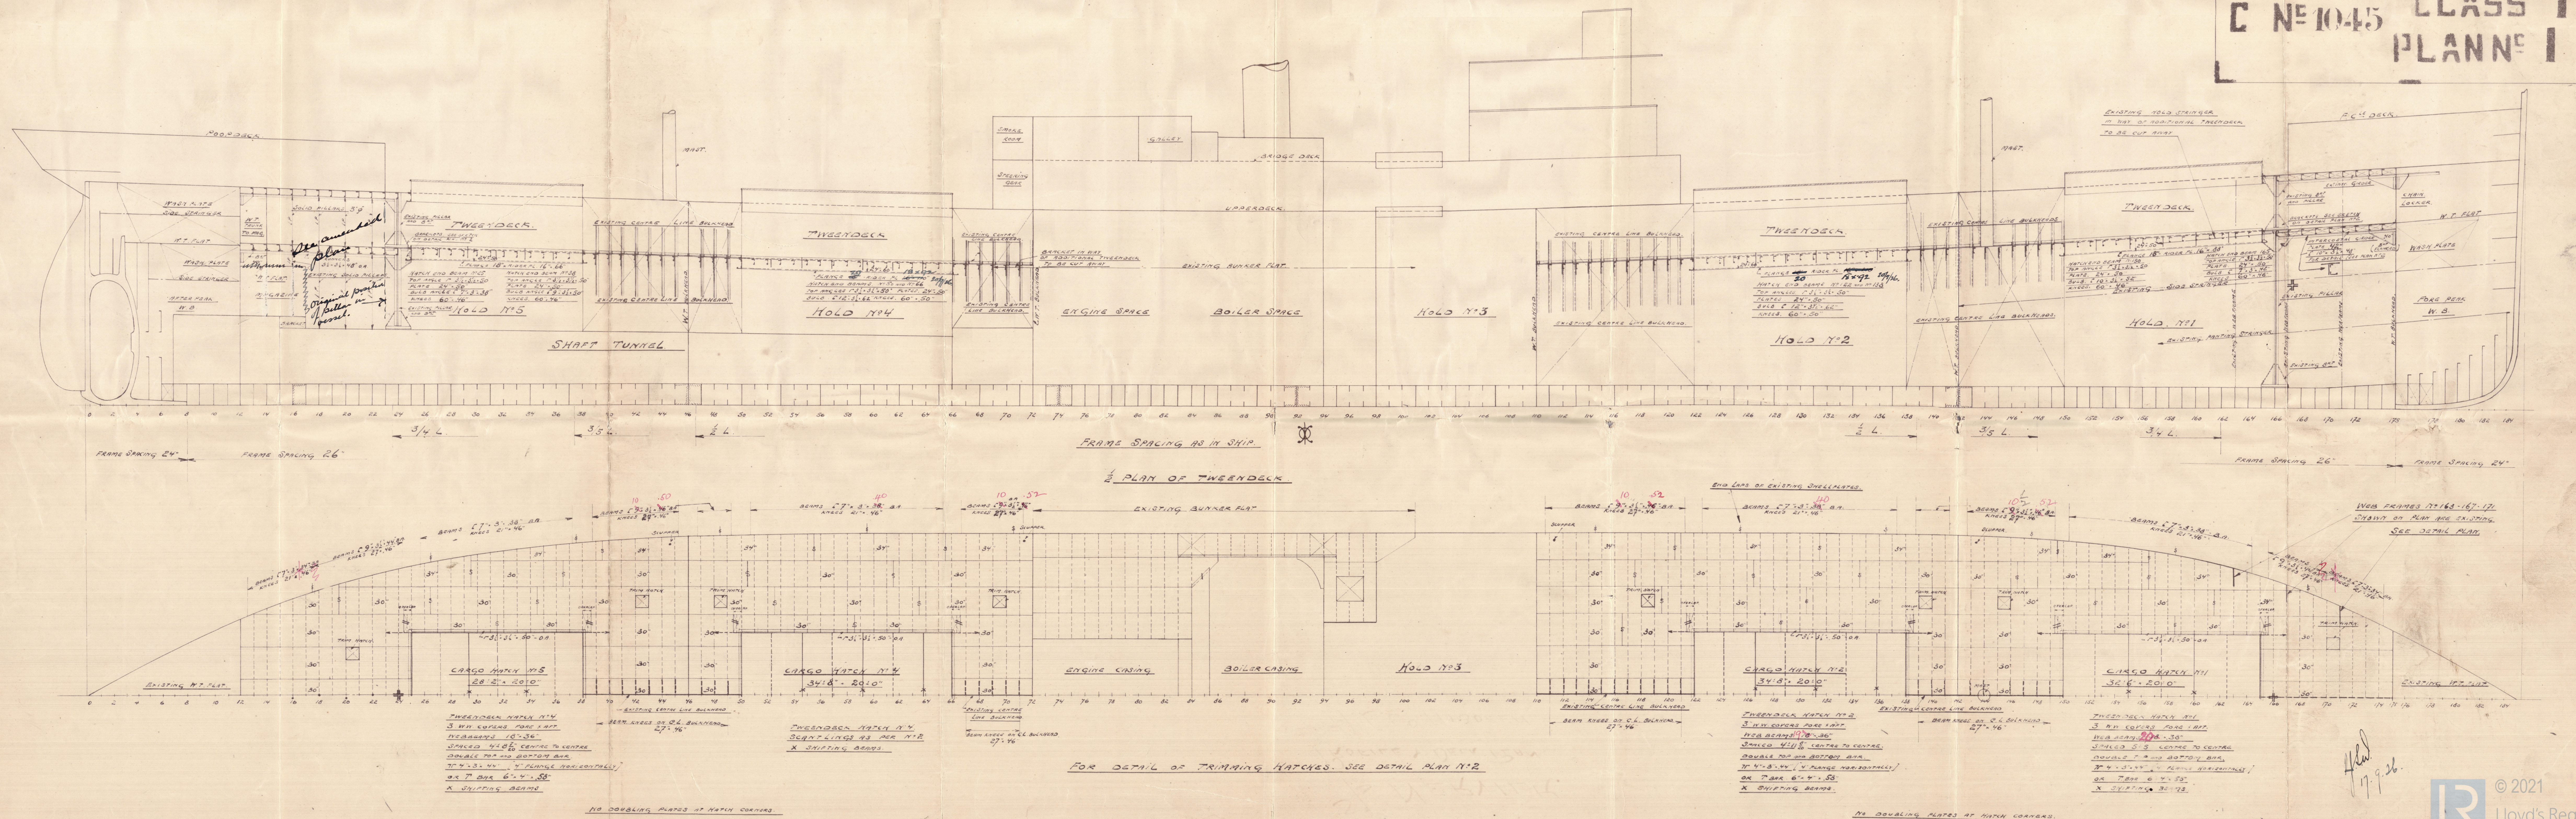

FOR DETAIL OF TRIMMING HATCHES. SEE DETAIL PLAN N°2.

H. 17/9/16

S/S NERVIER.
PROFILE & DECK PLAN.
A. L. CO. HOBOKEN.

Ant. N.Y. No. 15019

W55- 0034



© 2021

Lloyd's Register
Foundation