
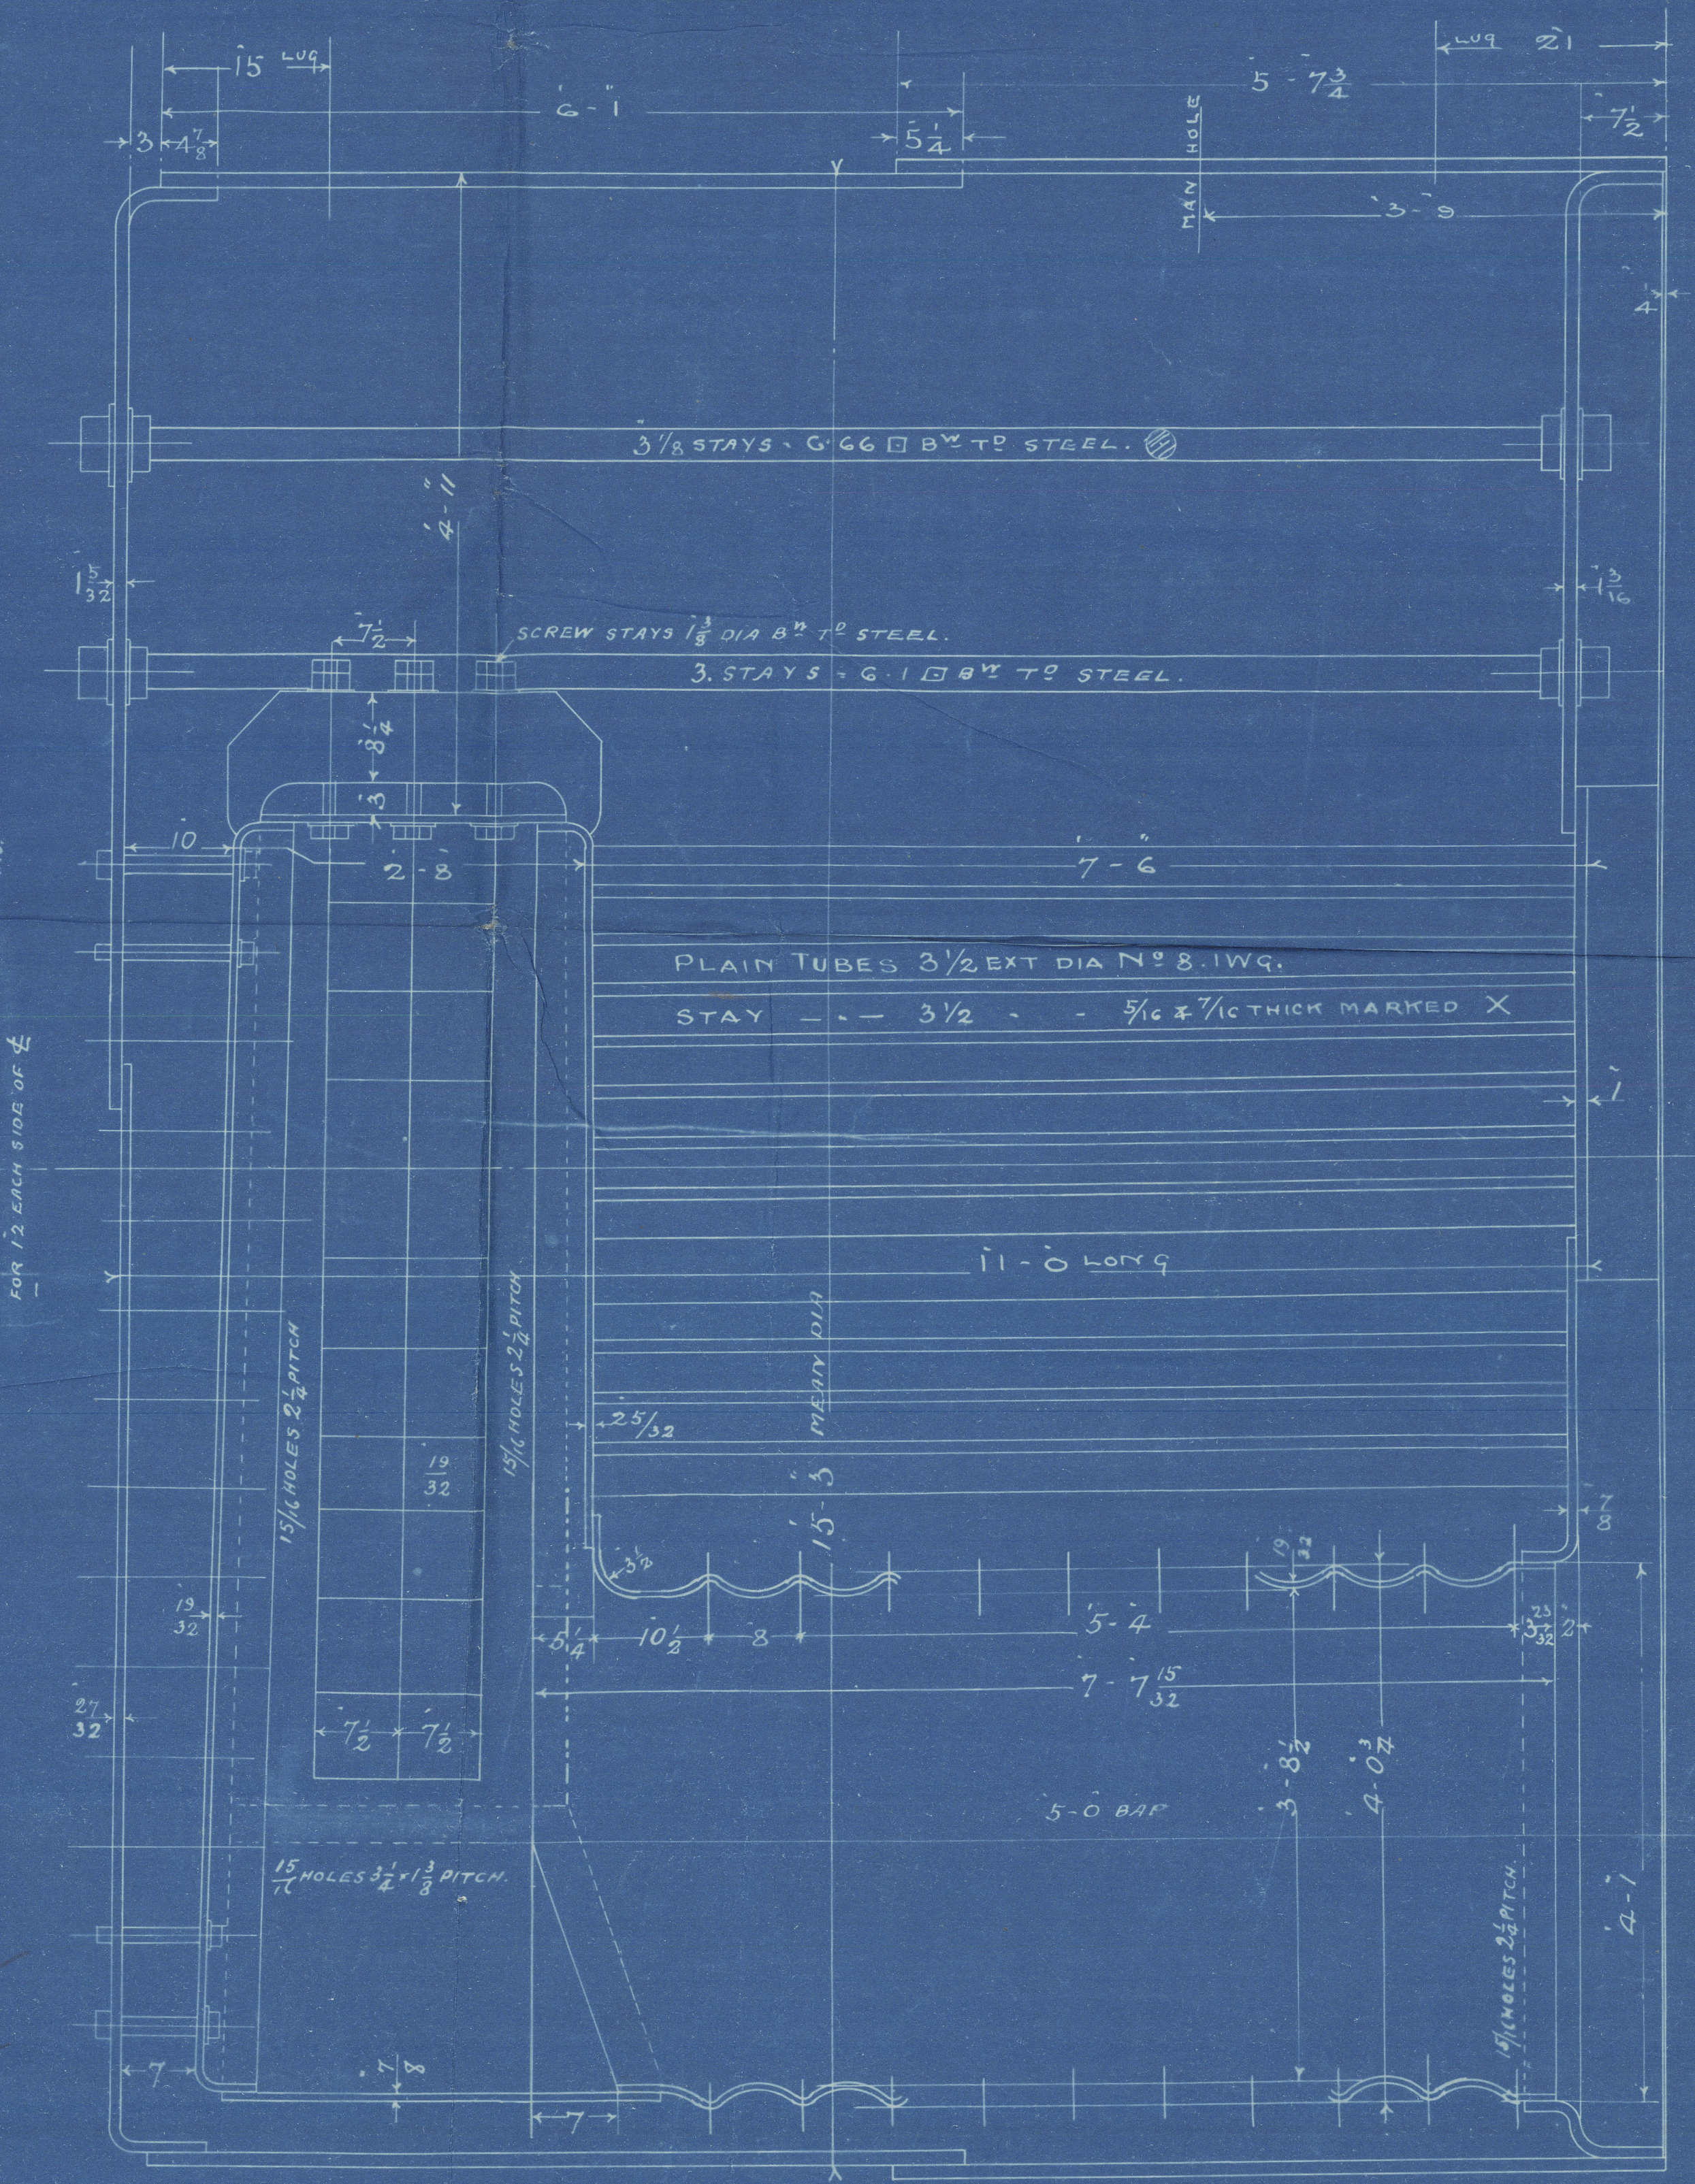
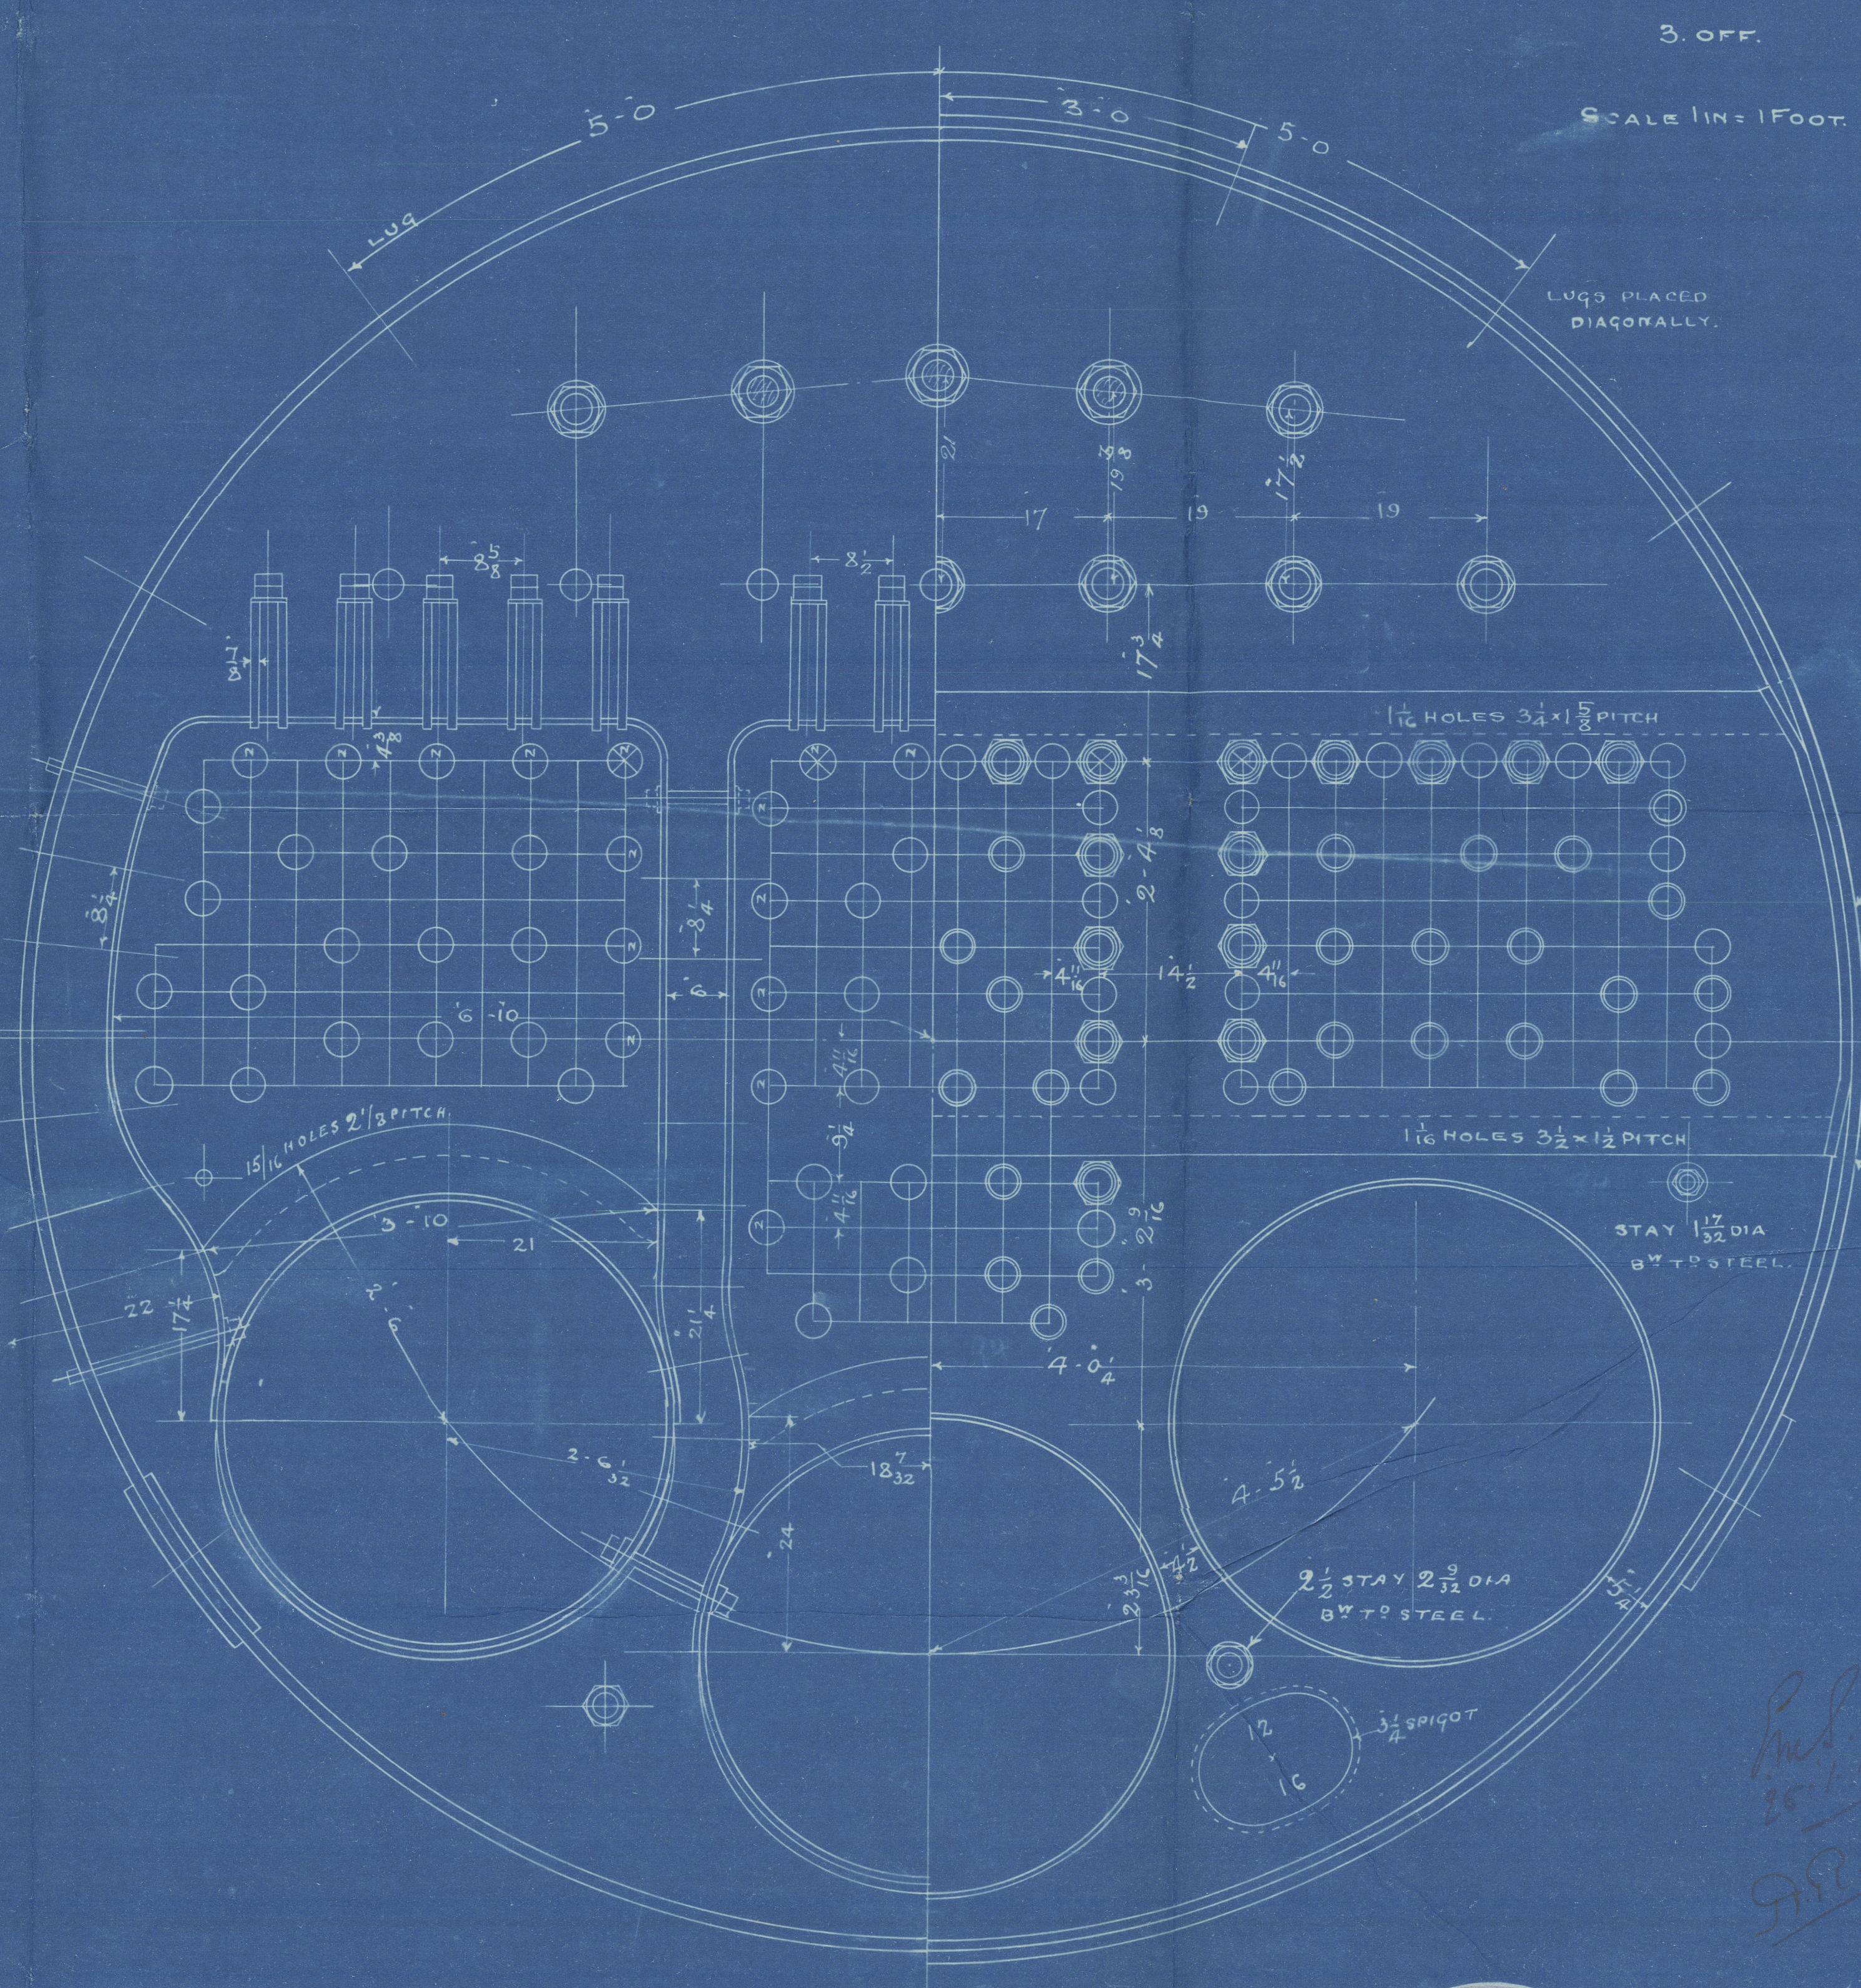
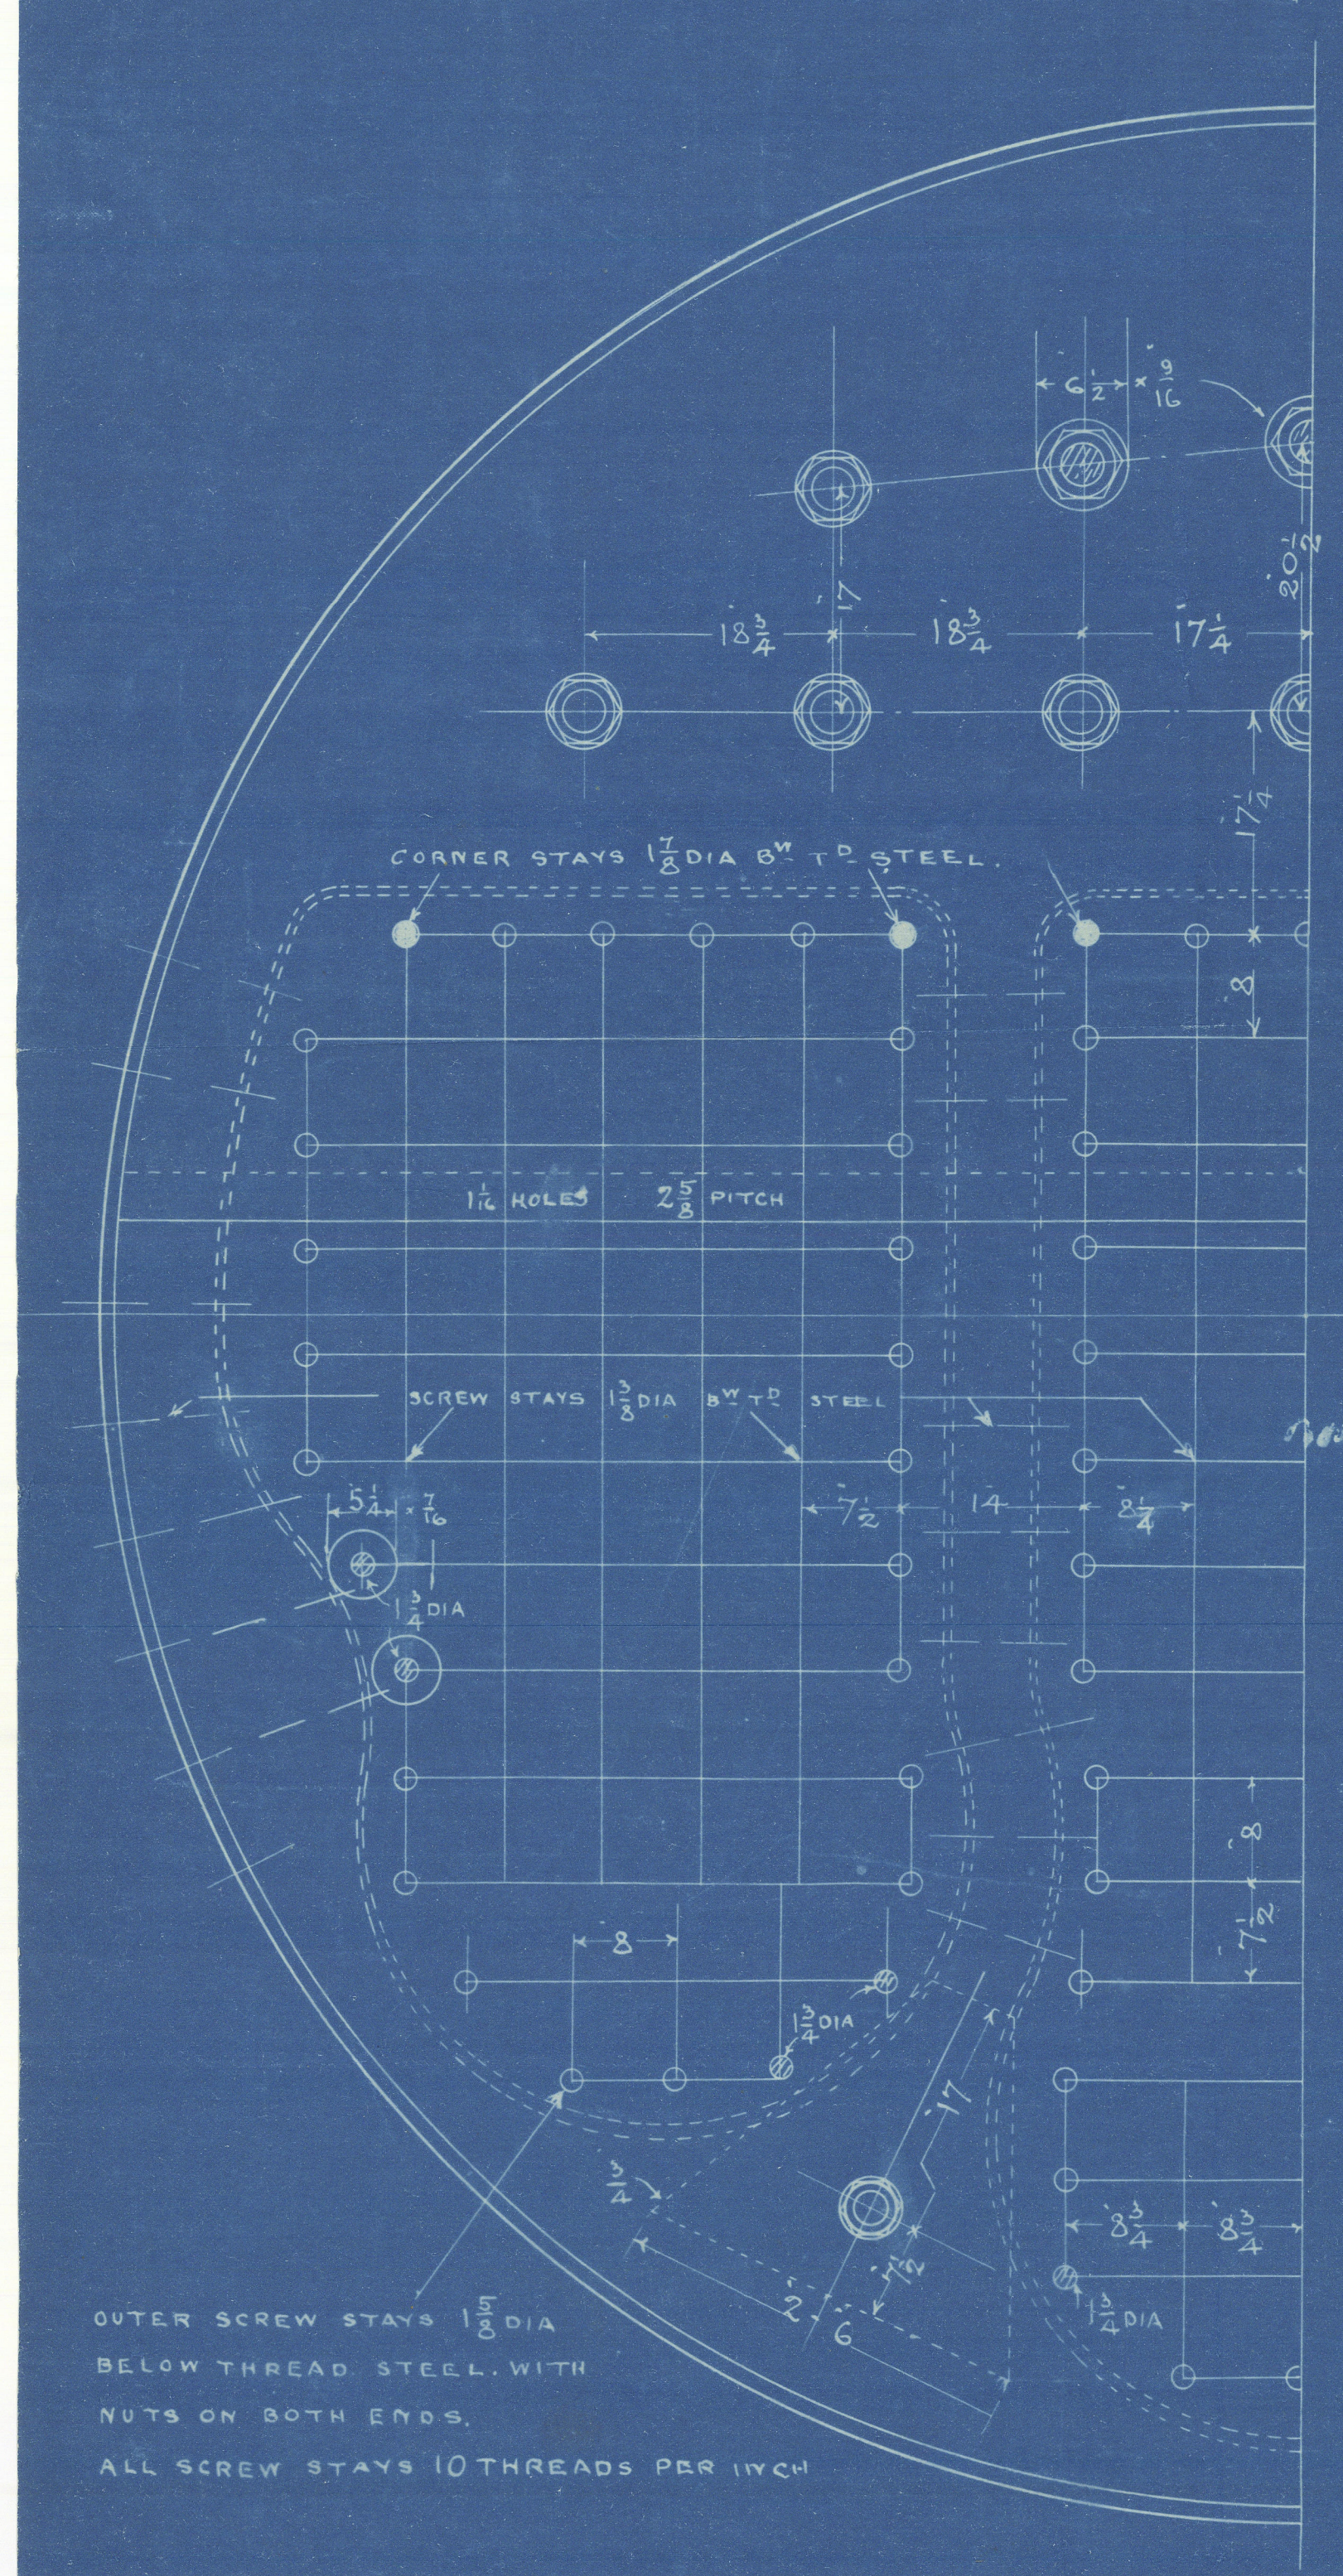


TO BE FITTED TO MESSRS IRVINE, S.B. & D.D. CO. S.S. No 557  
 TO PASS LLOYD'S SURVEY FOR 180 LBS PER INCH WORK PRESSURE  
 TO BE TESTED IN THE PRESENCE OF LLOYD'S & OWNERS SURVEYORS.


TENSILE OF SHELL PLATES 28.5 TO 32.0 TON.

- FLANGE -	26.0 - 30.0
- FURNACES	26.0 - 28.0
- MAIN STAYS	28.0 - 32.0
- SCREW -	26.0 - 30.0
- RIVET BARS	26.0 - 30.0


25/1/15

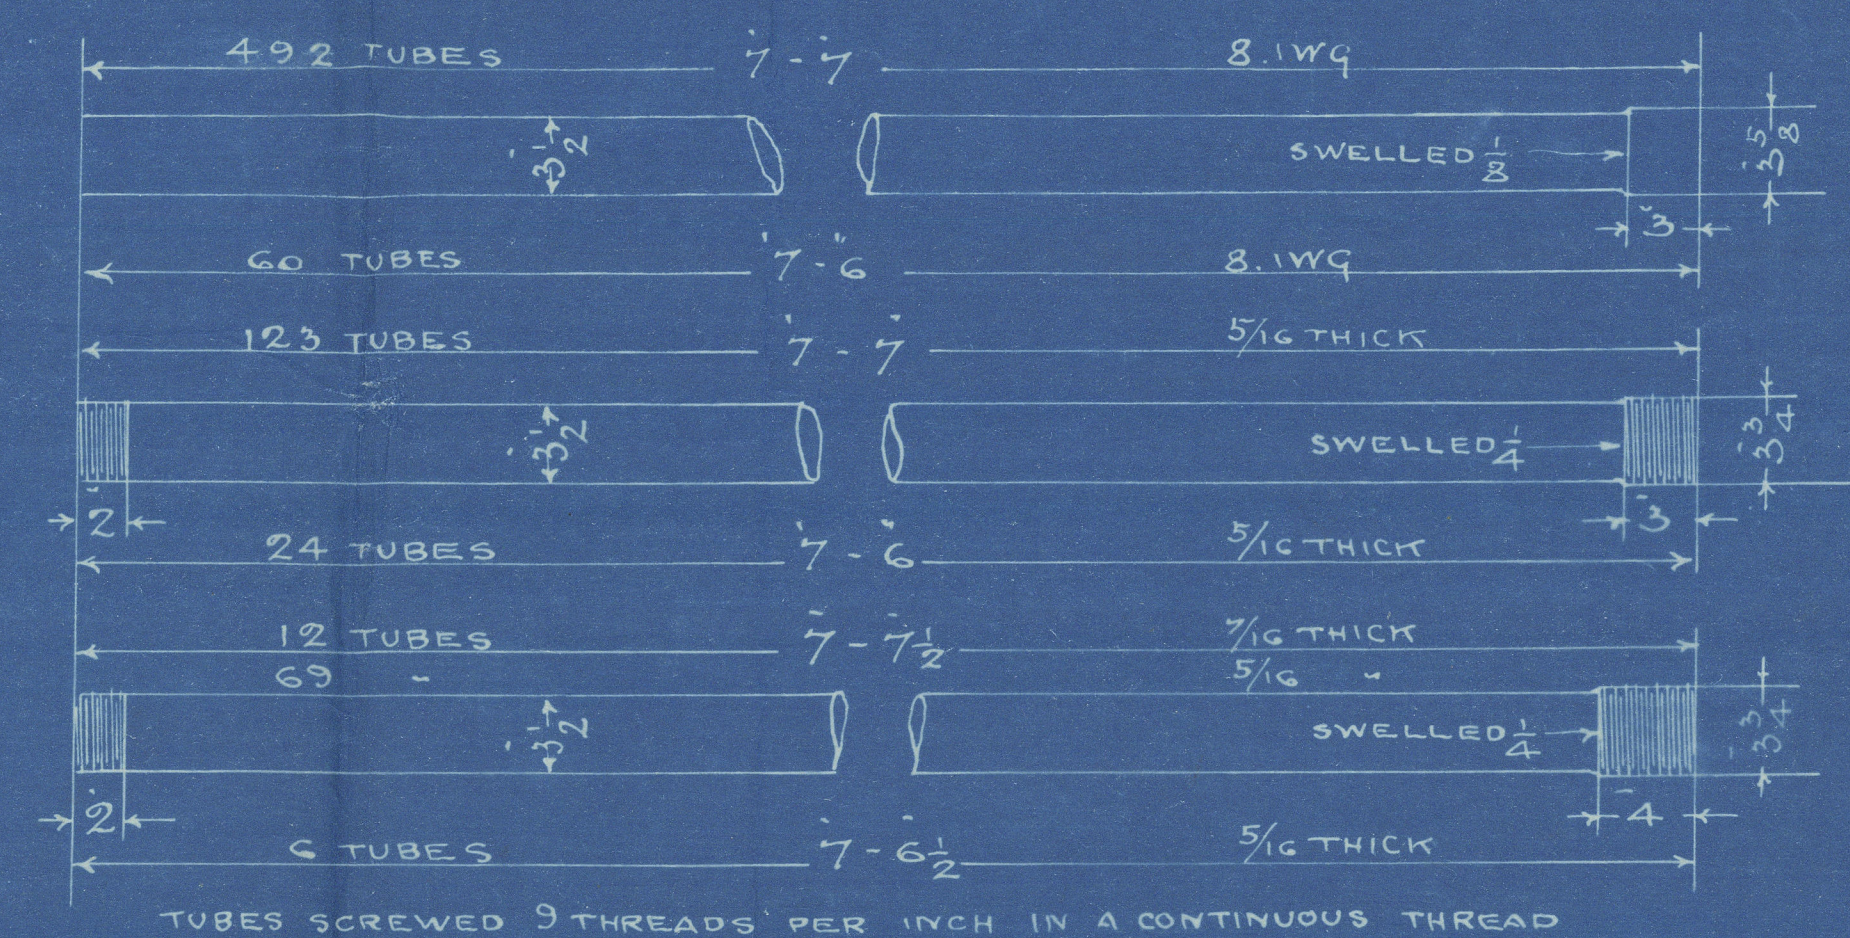

25/1/15  
 J.P.S.

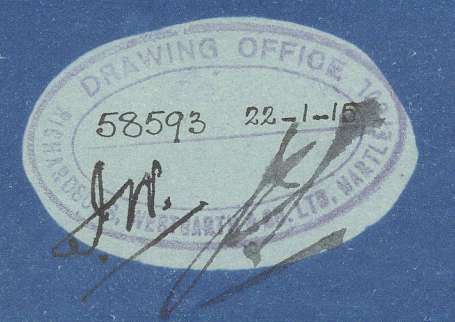

BOILERS No H 2334.5.

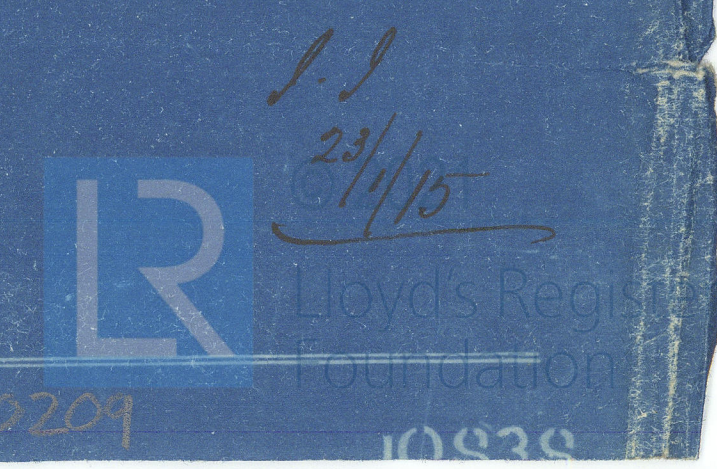



Richardson Hartguth  
Hartlepool  
Three  
Main Anders.





No ~~A 2334~~ + 2335

Larimer Q B C 556

~~W. Hartguth~~

180 Mr. W. P.

St. Wepwickhall.  
W. Hartguth No 15322

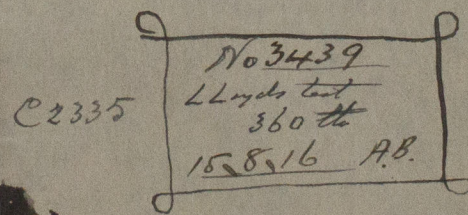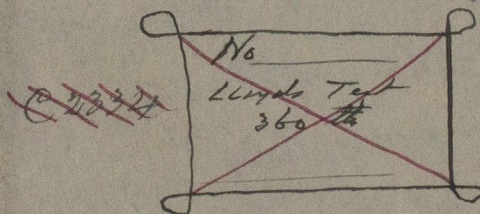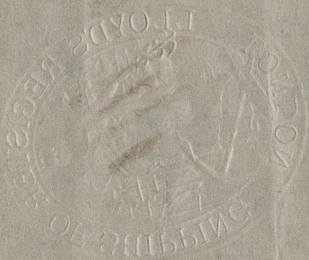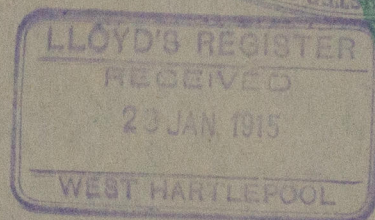

© 2021

Lloyd's Register  
Foundation