



SCALE $\frac{1}{20}$.

TO CLASS AT LLOYDS £. 100. A.I.

EQUIPMENT NO - - - 17607

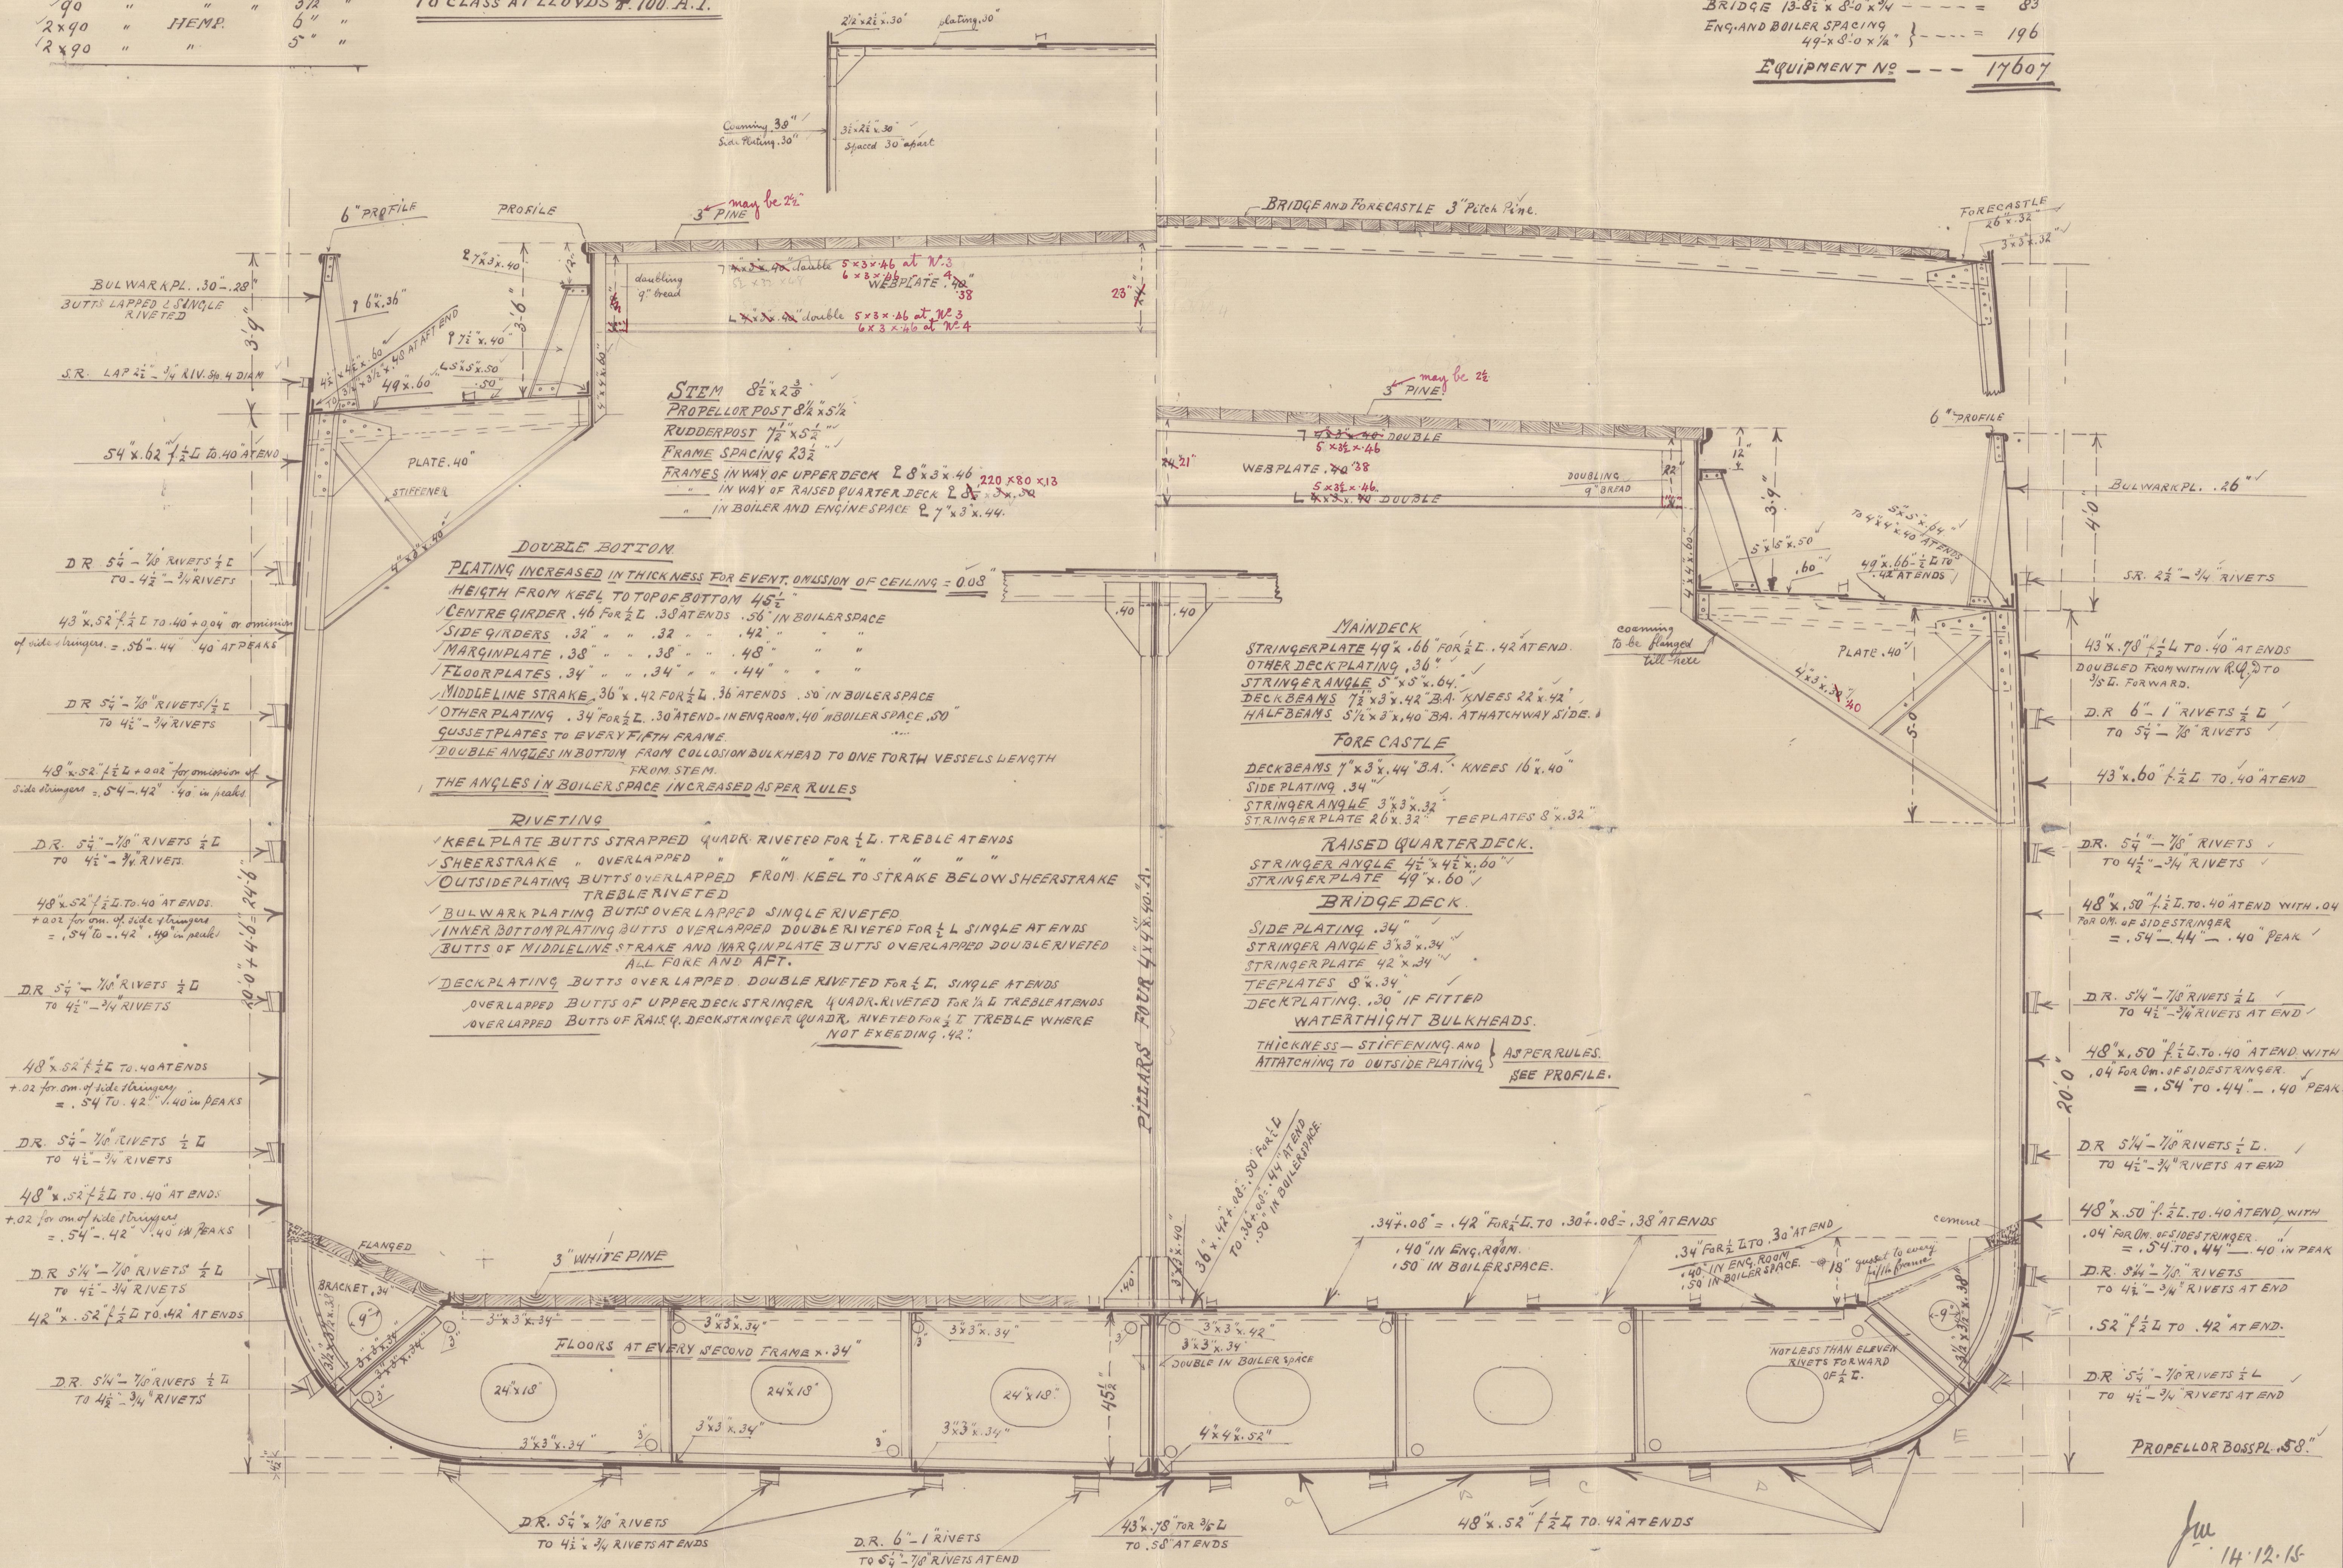

CONSTRUCTION OF DOUBLE BOTTOM AT ALTERNATE FRAME


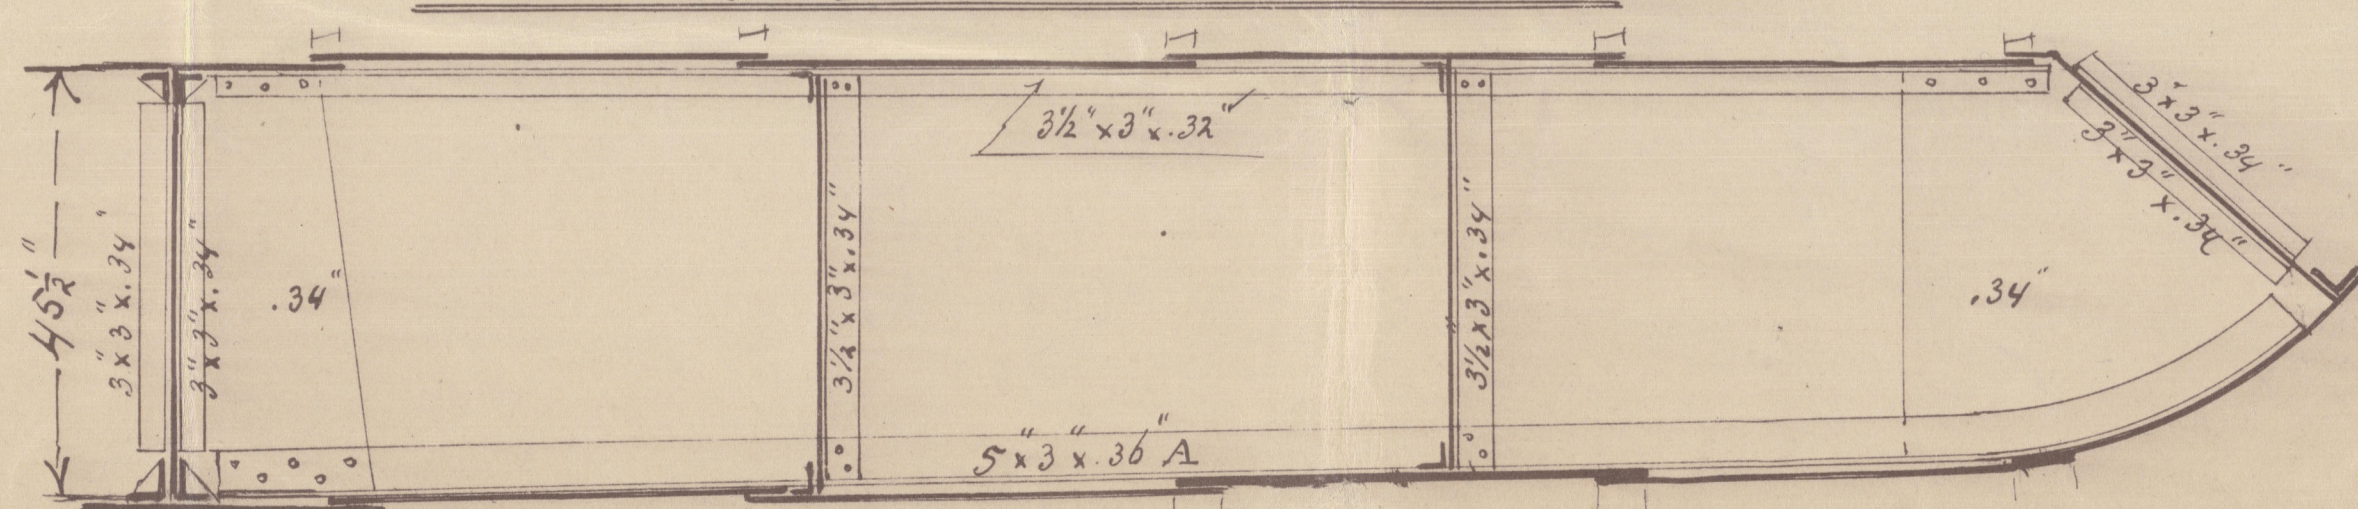


JONKER & STANS
SCHEEPSWERF,
HENDRIK IDO AMBACHT,
HOLLAND.

135 *Groutspant*

Midship Section

St Johanna
Rtn 10461.

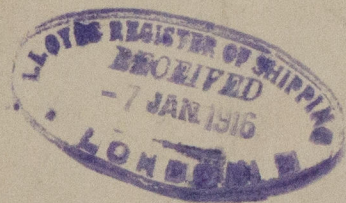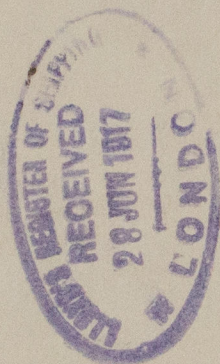

RETAIN



© 2021

Lloyd's Register
Foundation

W582-0035