


No 280. S. S.

Scale $\frac{1}{4}'' = \text{One foot}$:

Note:- Stringer overlapped & treble riveted for $\frac{1}{2}$ length. 10/2
Landings all single riveted

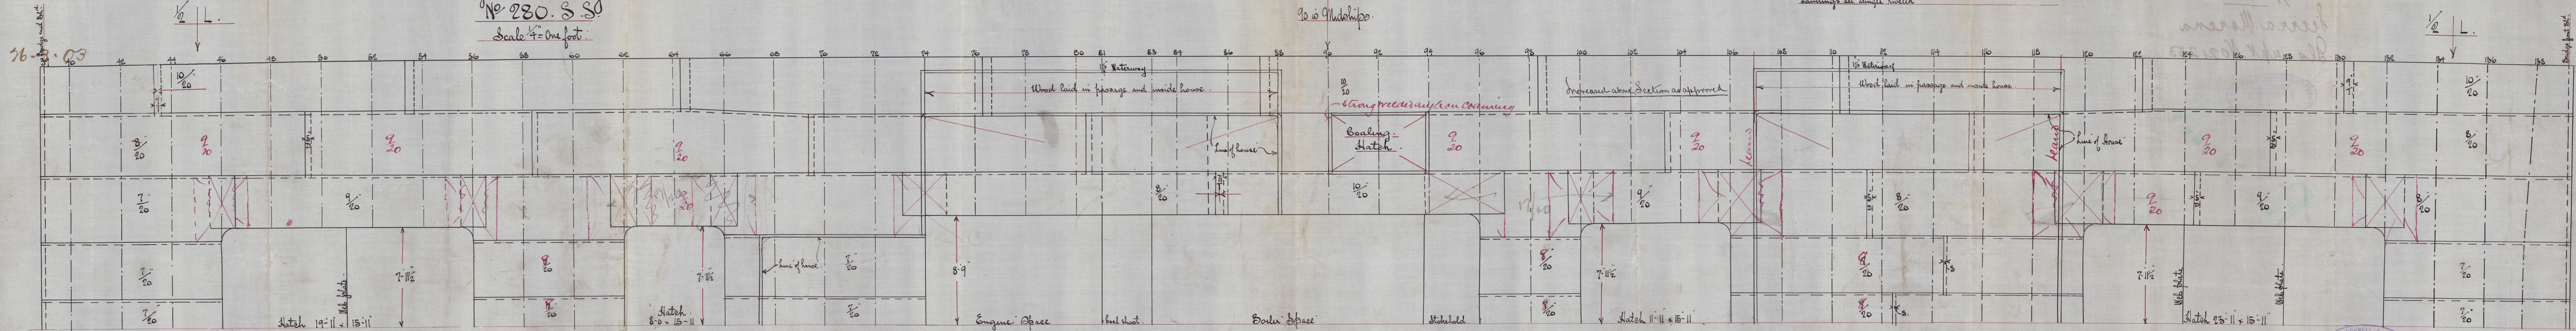


Bridge deck

No 280

Sierra Morena

Gls upr No 21253

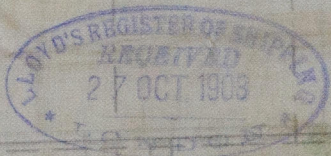

© 2021

Lloyd's Register
Foundation

W582-0370