


18/12/14

ALL PLATES, STAYS, GIRDERS, & RIVETS - STEEL
TUBES - LAPWELDED W. IRON.

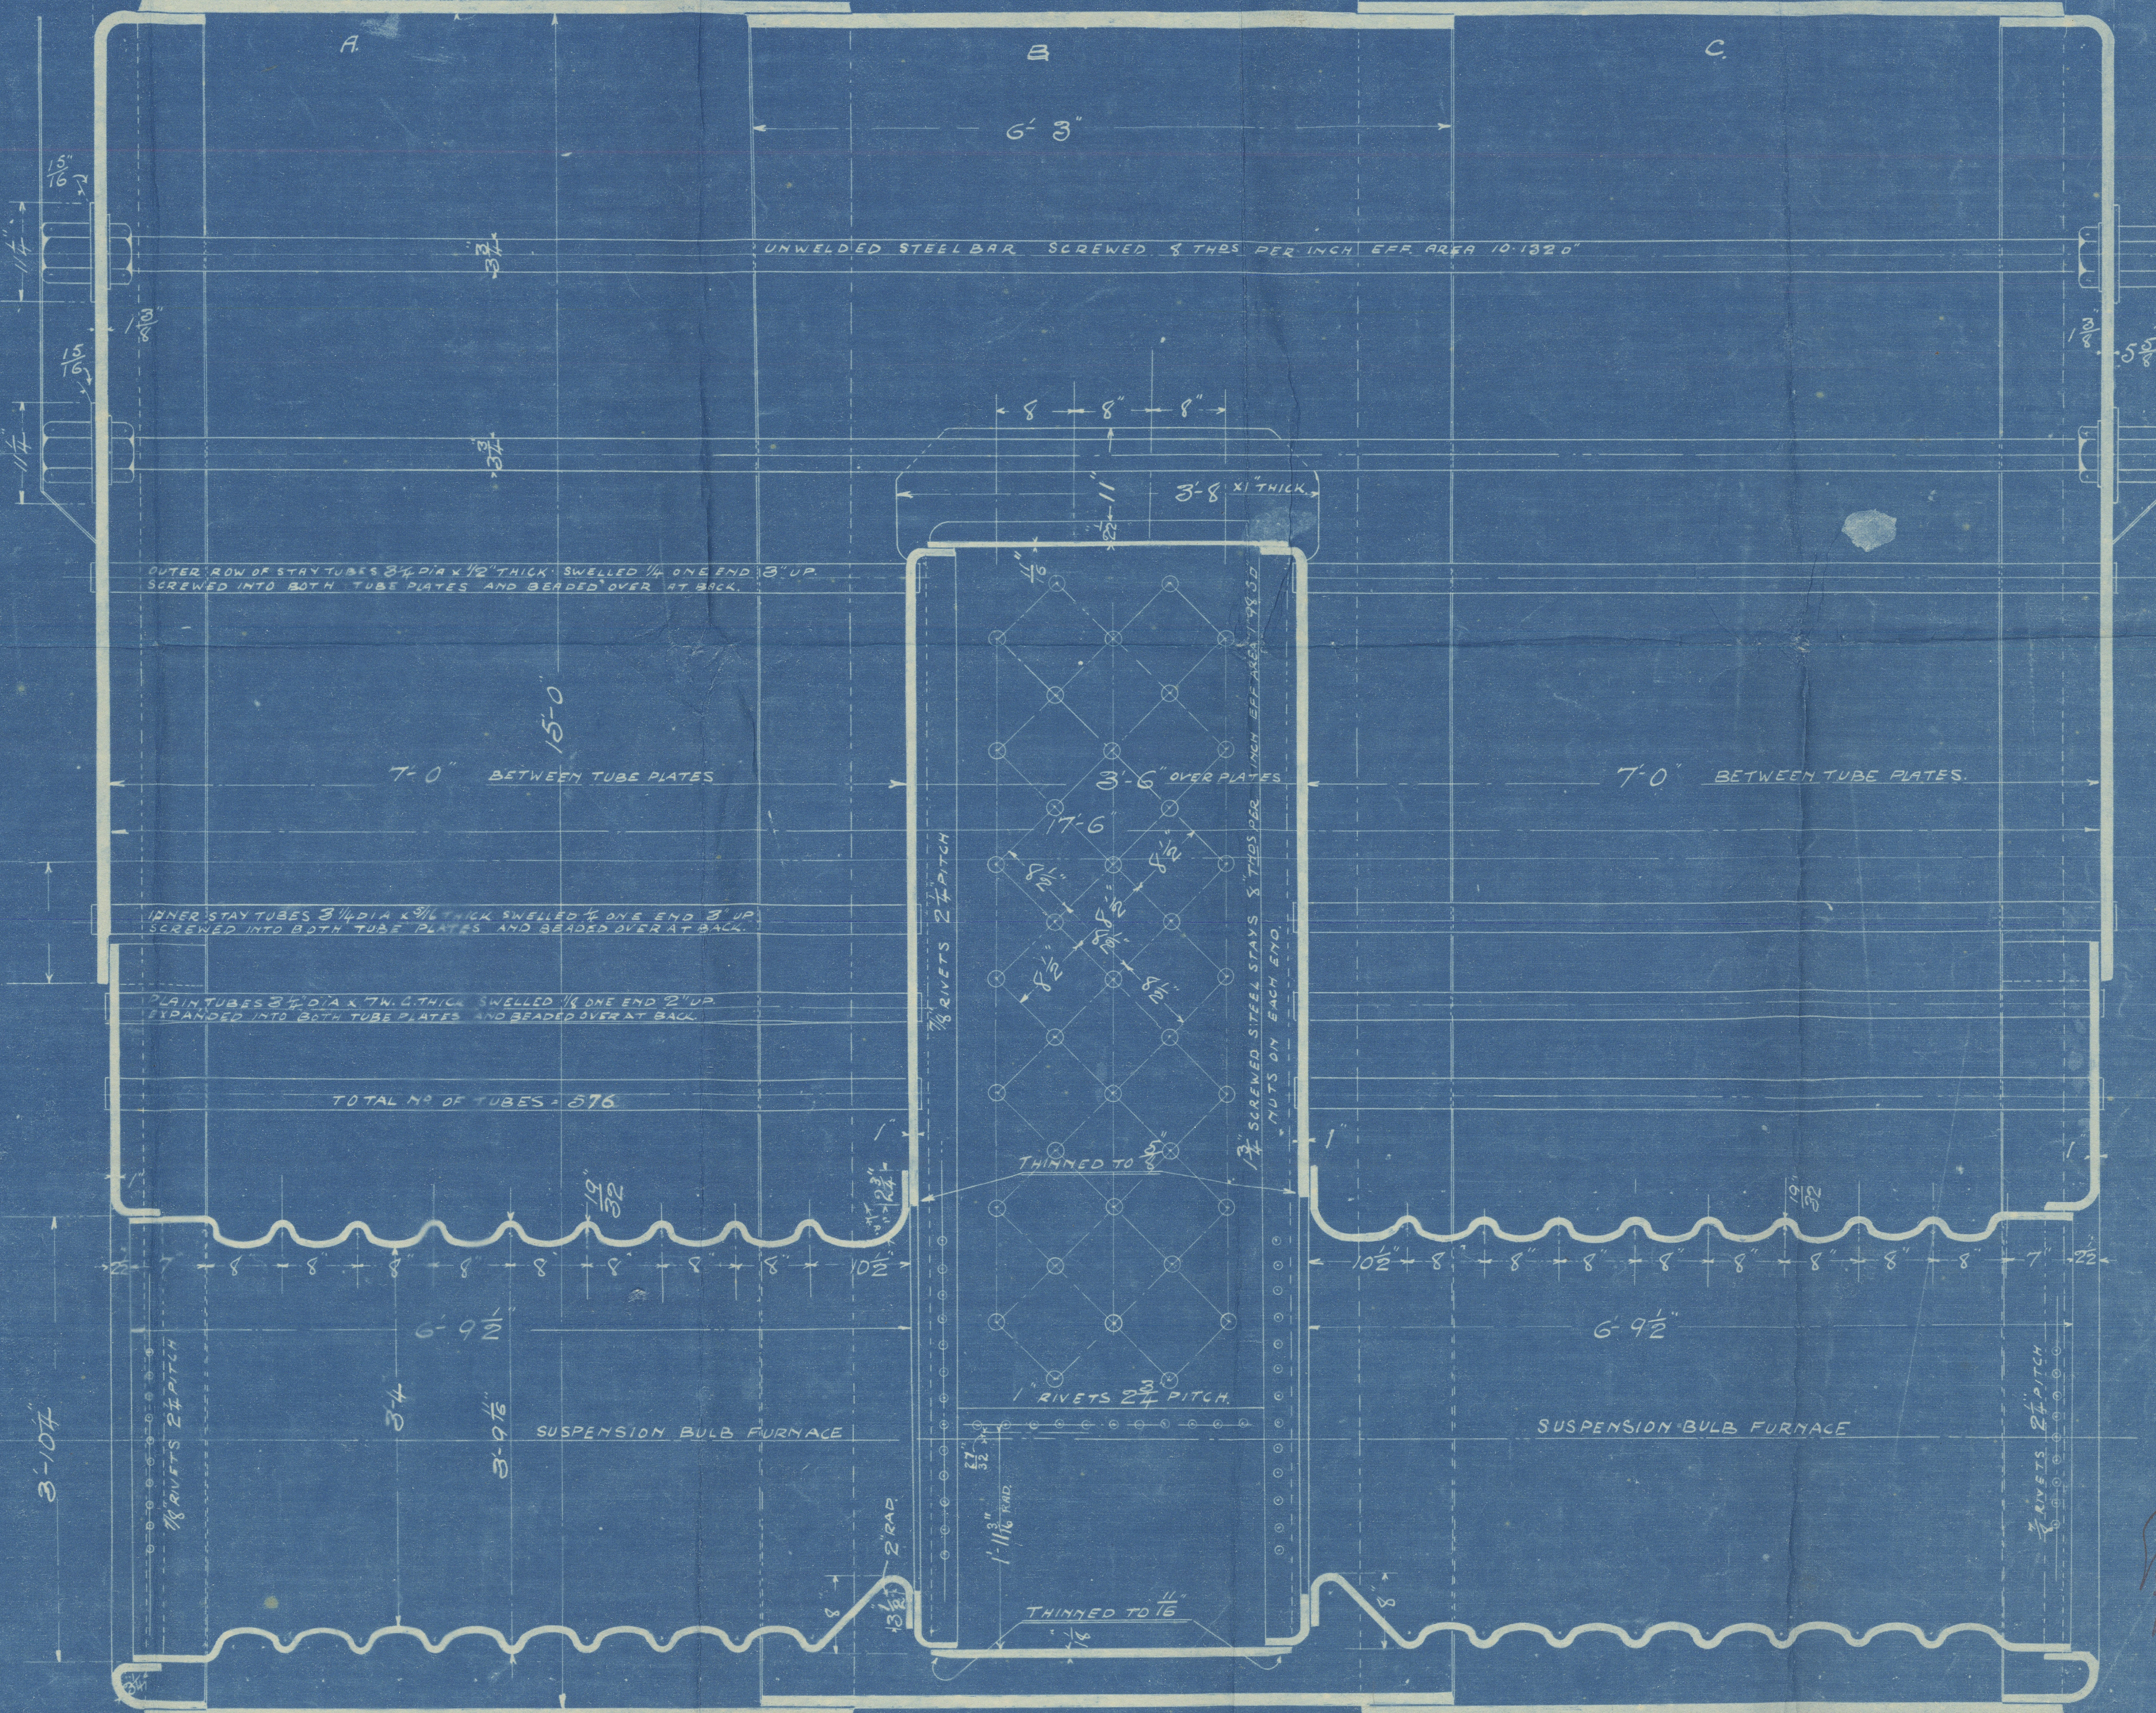

FOR A WORKING PRESSURE OF 215 LBS. PER SQ. INCH.
" " TESTED " " 430 LBS. " " " "
TO PASS "B.O.T. AND LLOYDS"

DRAWN BY J.H.L.
TRACED BY A.B.
CHECKED BY J.H.L.

MAIN BOILER

495
No. 478
No. 493

SCALE 1" = 1 FOOT

© 2020

From DAVID & WILLIAM HENDERSON & CO., LTD.

FOR ENCLOSURE TO

Lloyd's Register

m. Lloyd Register

Foundation

W60-0185 P2

D. W. Henderson V.C.

Main Boiler No 495-

Duplicate of No 493



GLASGOW REPORT No. 37234

7/5 Actor.



W60-0185



© 2020

Lloyd's Register
Foundation