



1110-109M

22-3-10

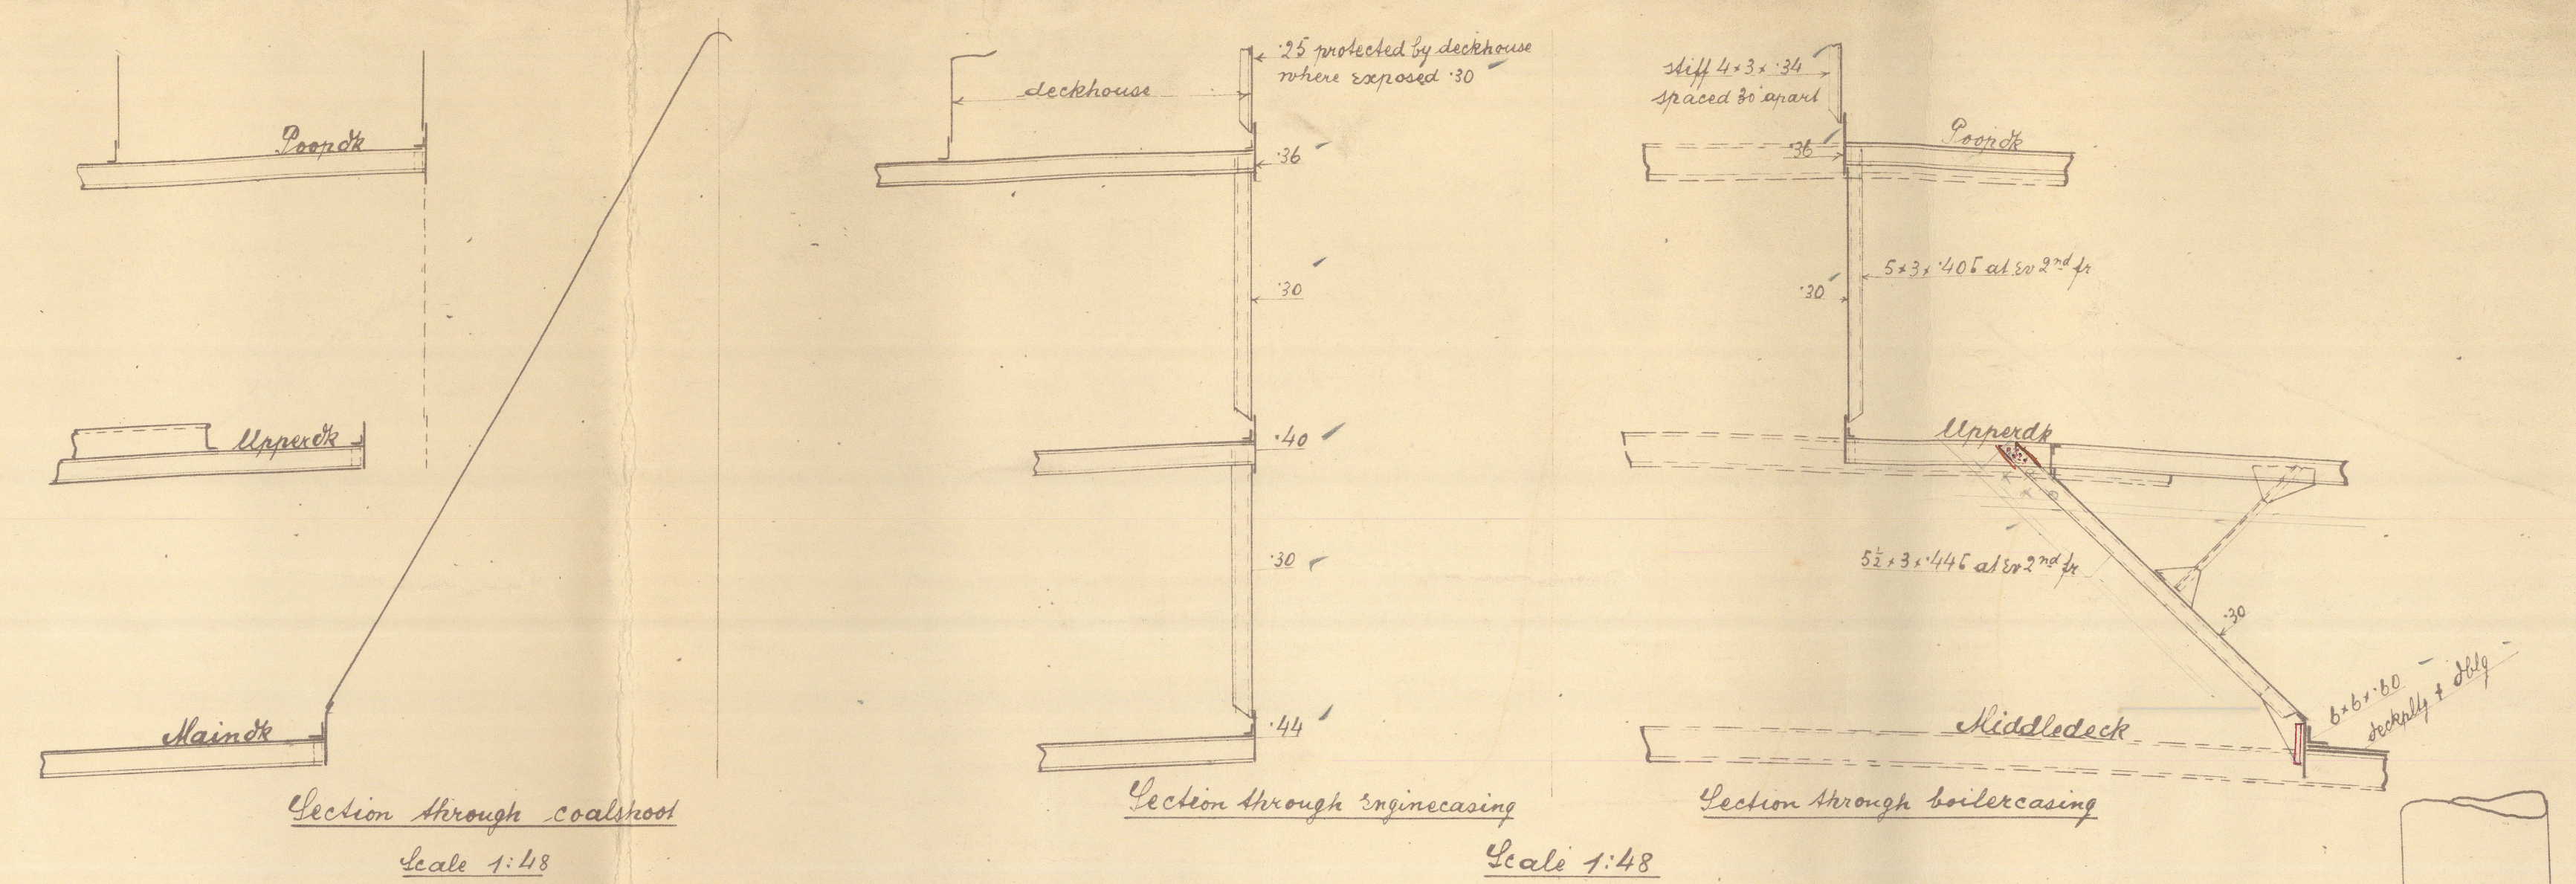


Sketch showing arrangement of scuppers through stringerangle (scale 1' : 1'-0")

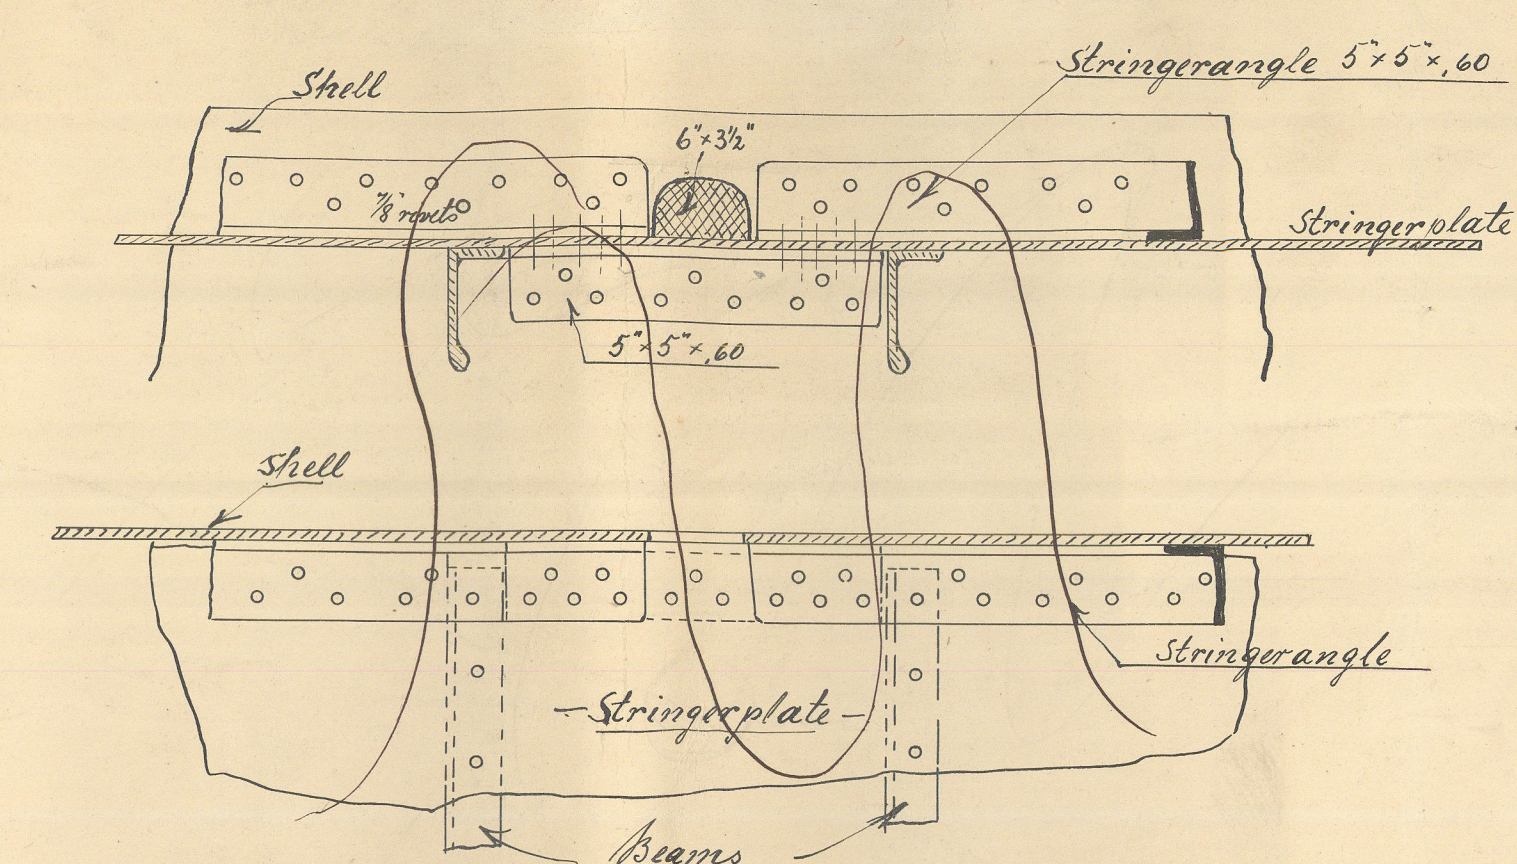

LONGITUDINAL ARRANGEMENT SCALE 1:96.

397' OUTS SS x 53'-10" MLD x 28' MLD UPPER DECK

 


N:289.



RETAIN

Longitudinal & Deck plan
Hamburg No 289
Hamburg Letter 10/3/10

"ELMSHORN"
Hamburg Report No 11941

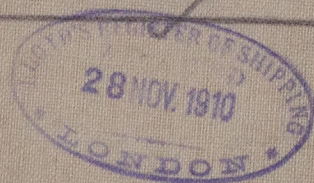

Dr. E. B. B. B.

31
© 2020

W601-0111



Lloyd's Register
Foundation