


T.T.

17 1/2 x 3 1/2

© 2021
Lloyd's Register
Foundation

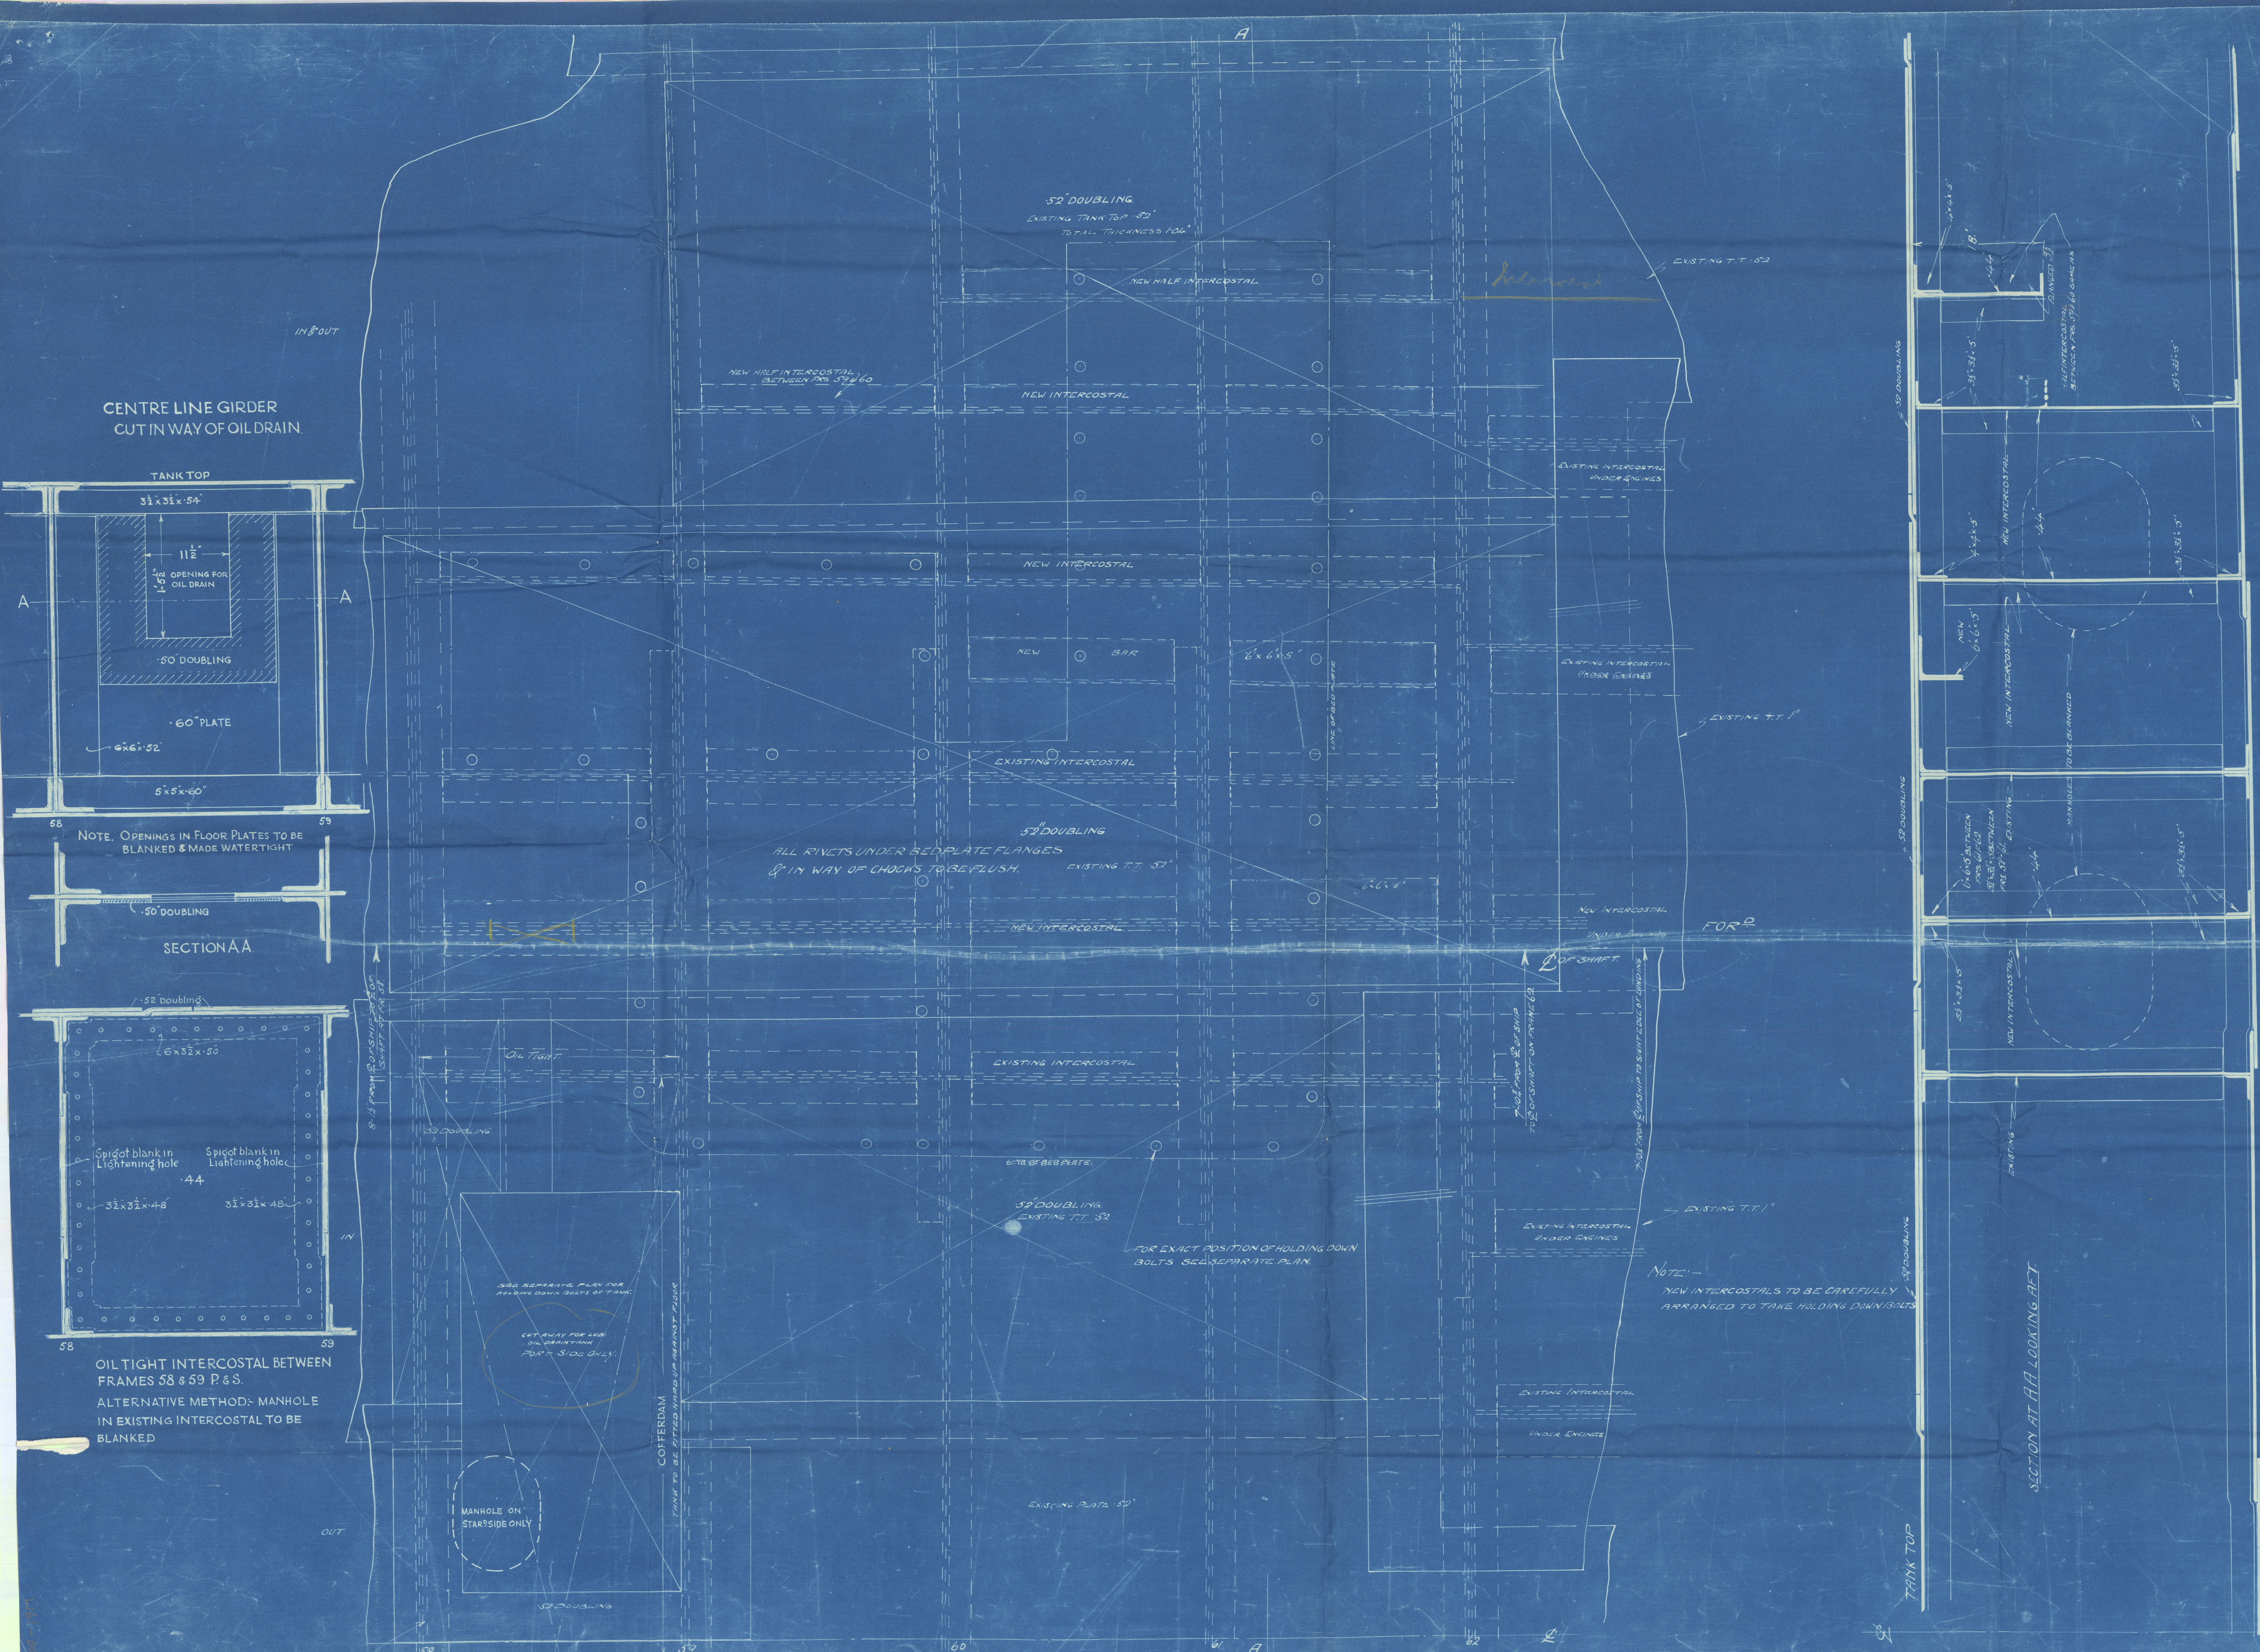

Stiffening to tank top

W61-0046



© 2021

Lloyd's Register
Foundation