


21/6/12


N° 415  
N°5 INSULATED 'TWEEN' DECKS.  
SCALE  $\frac{1}{4}$ " = 1 FOOT.

NOTE: PORTABLE PLUGS TO BE FITTED IN WAY OF ALL STORM VALVES.

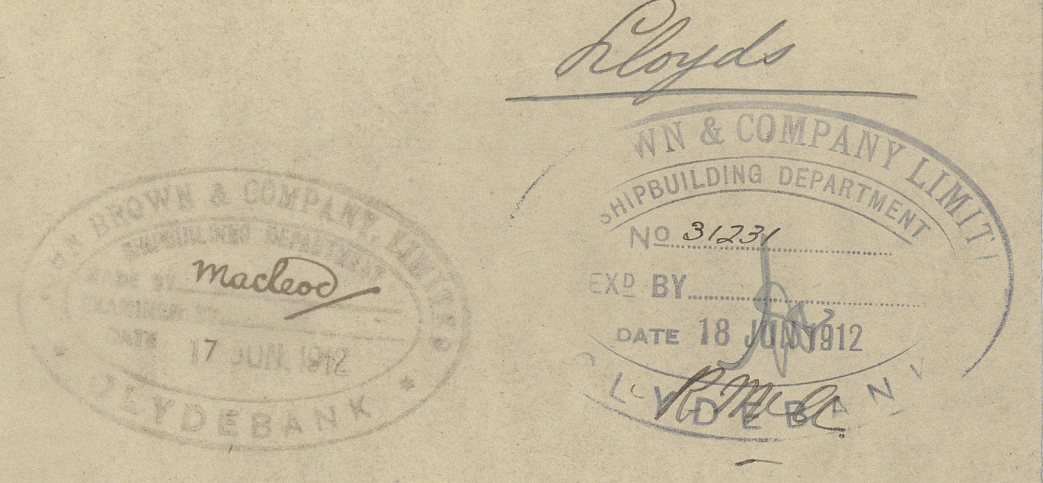



2 copies sent to Captain McDonald 18/6/12

ELEVATION

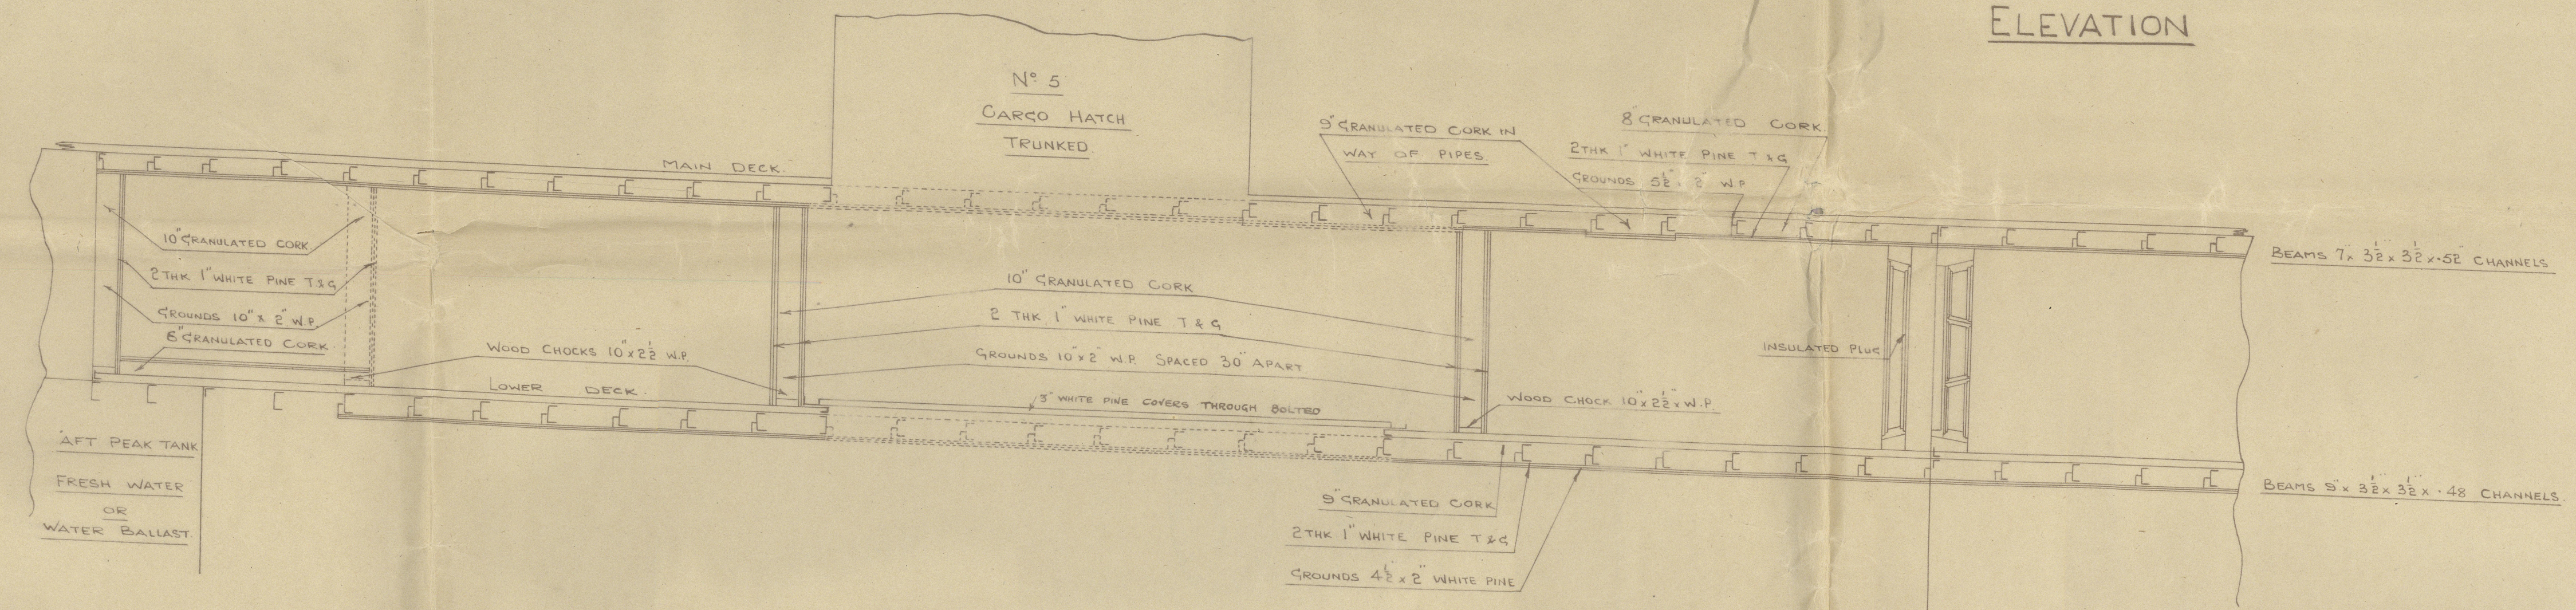


- PLAN -

N°5 TWEEN DECKS

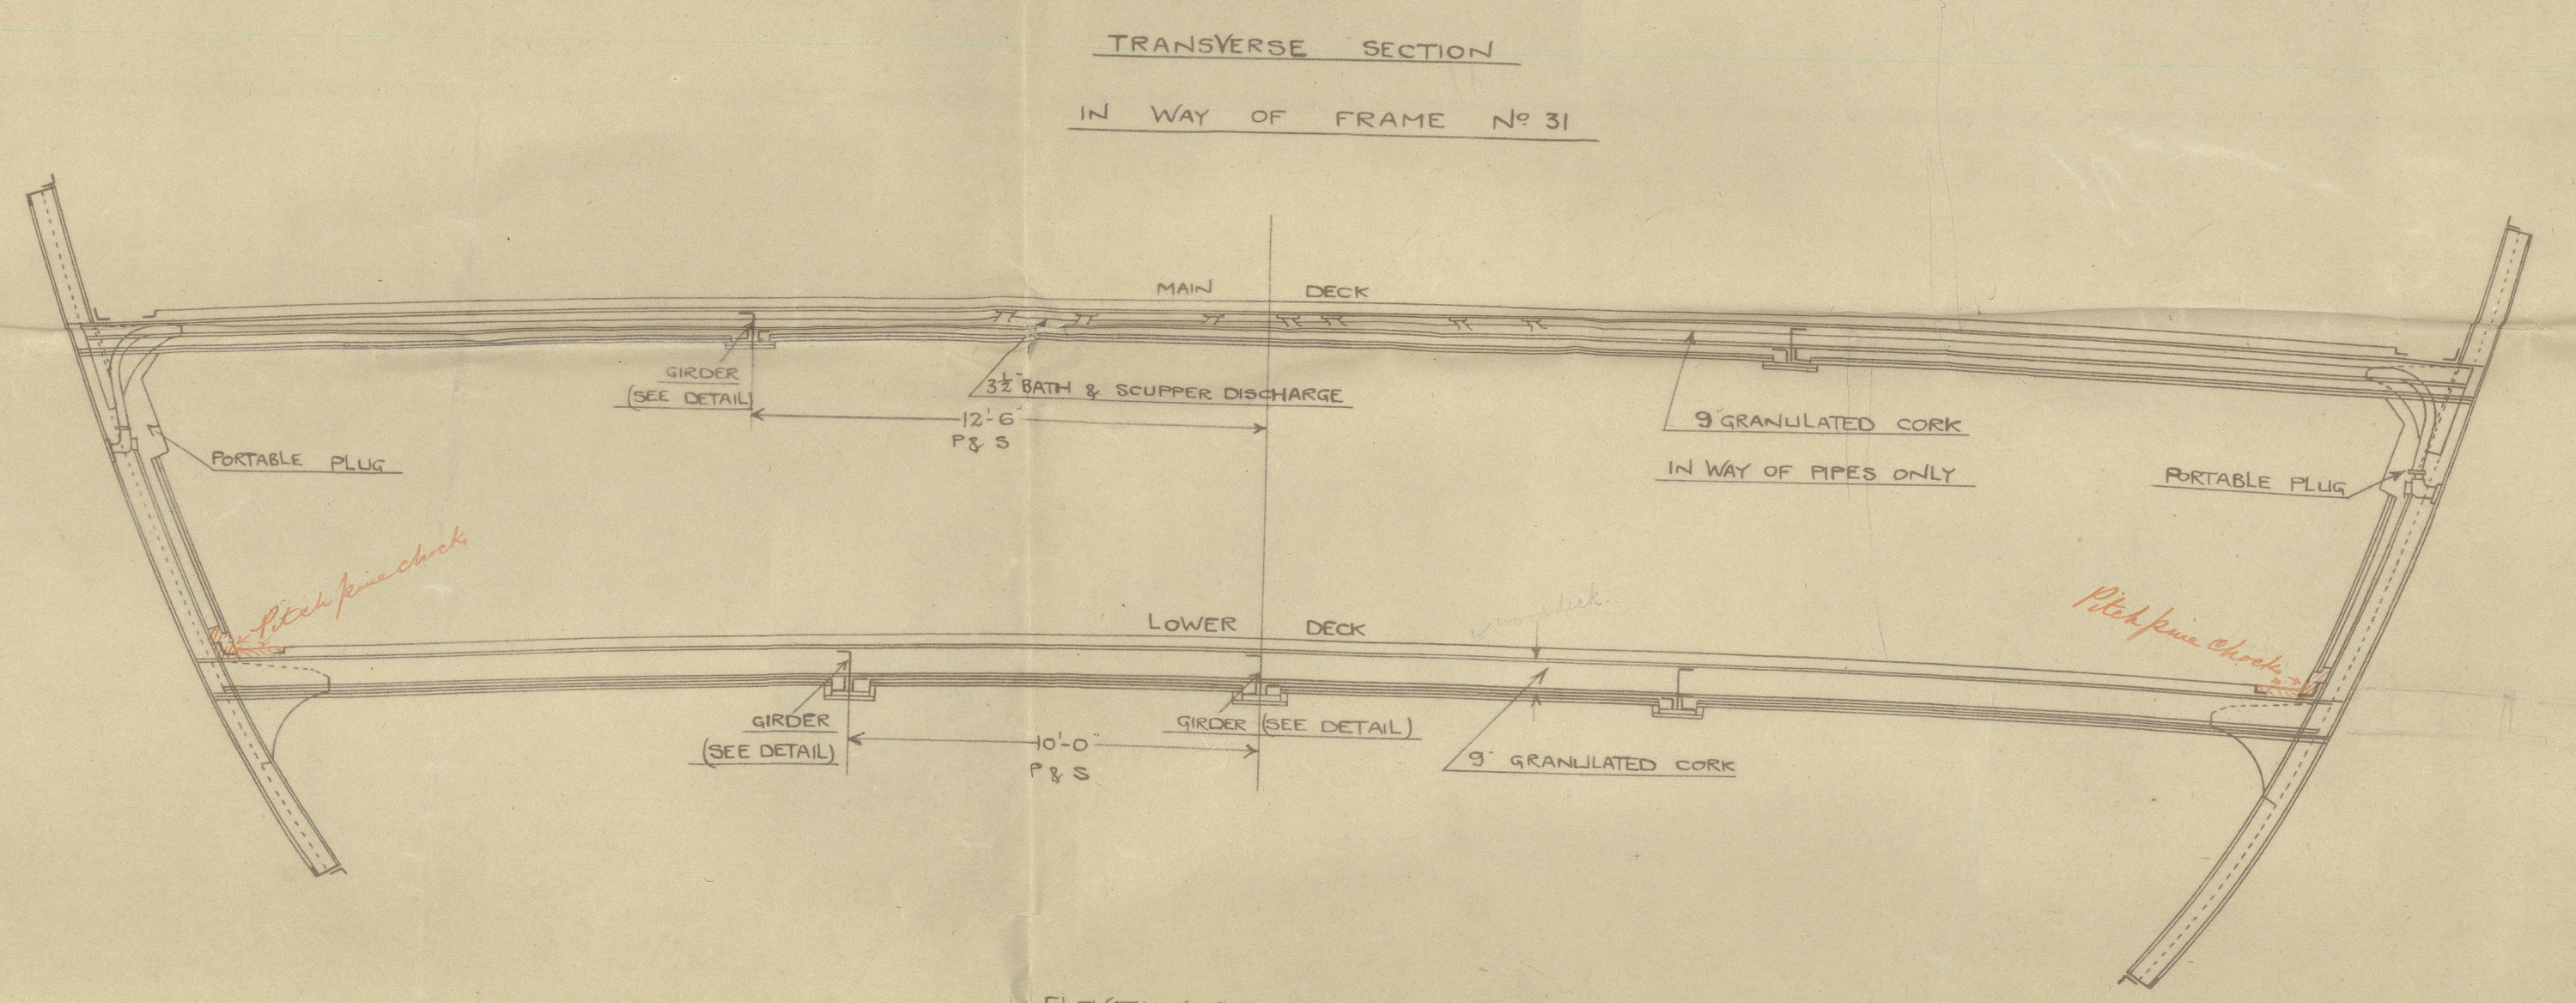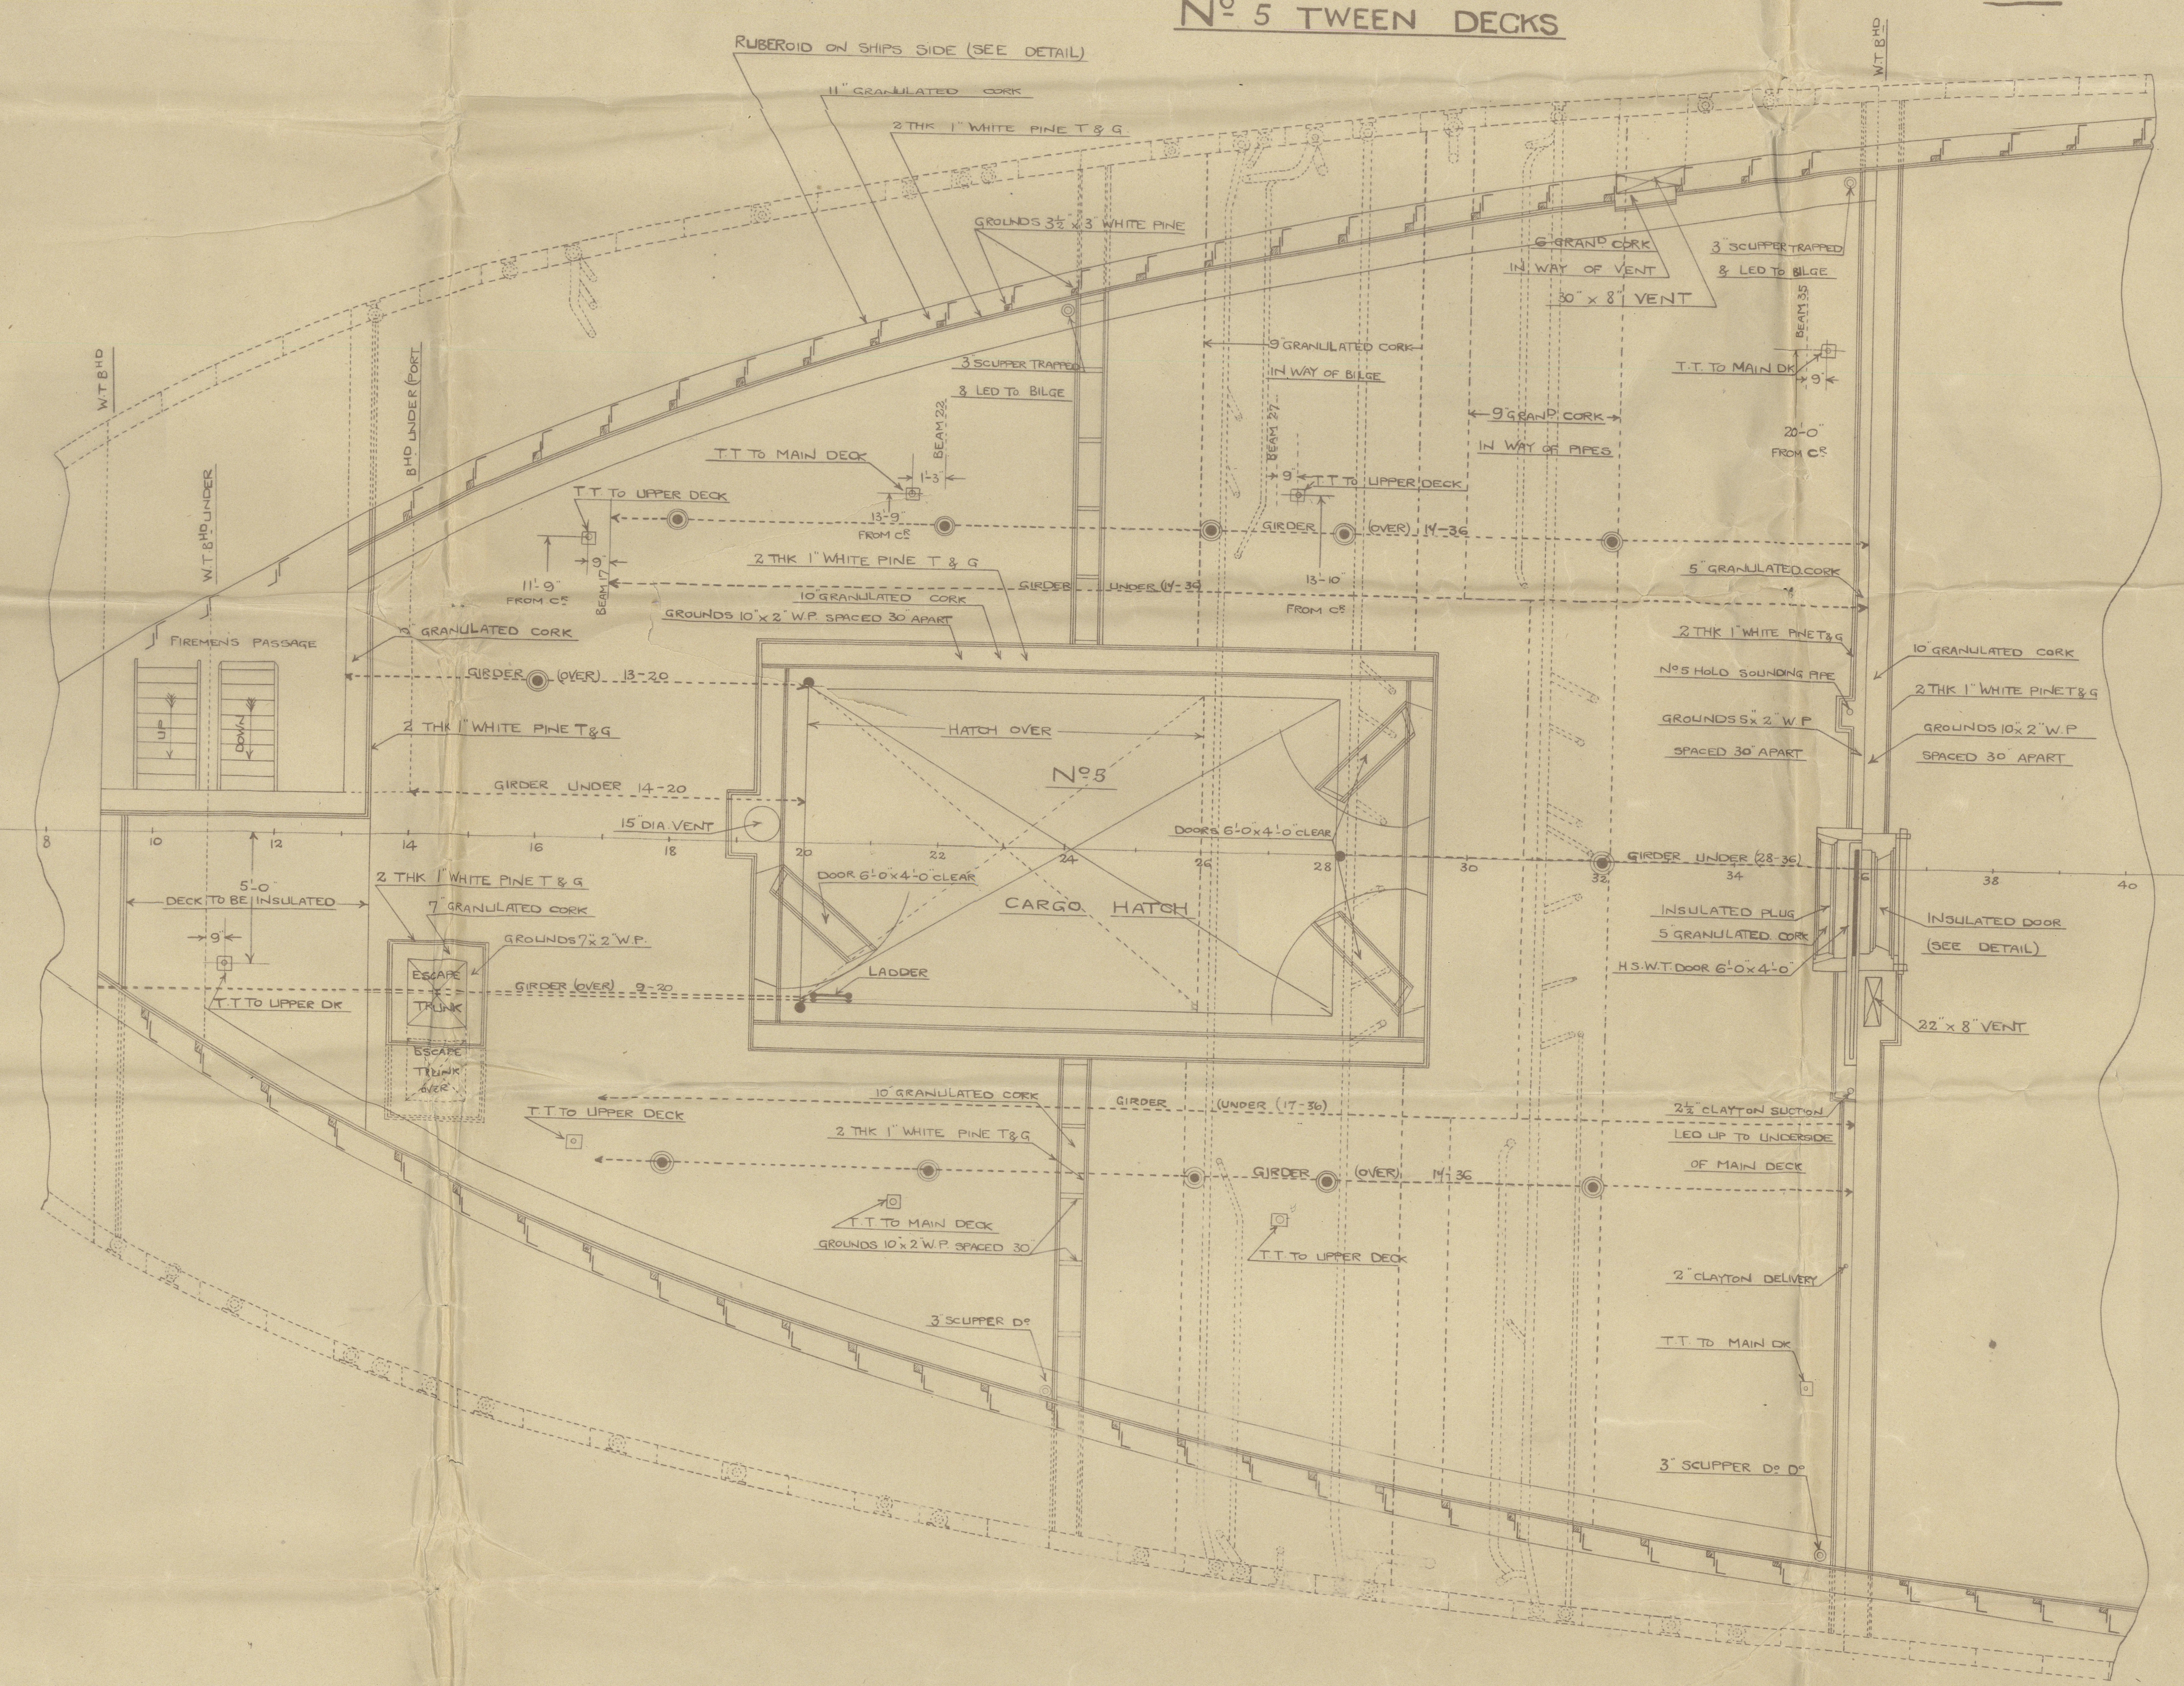


ELEVATION BETWEEN BEAMS 31-32  
SHOWING PORTABLE BOARDS  
SCALE  $\frac{1}{2}$ " = 1 FOOT.

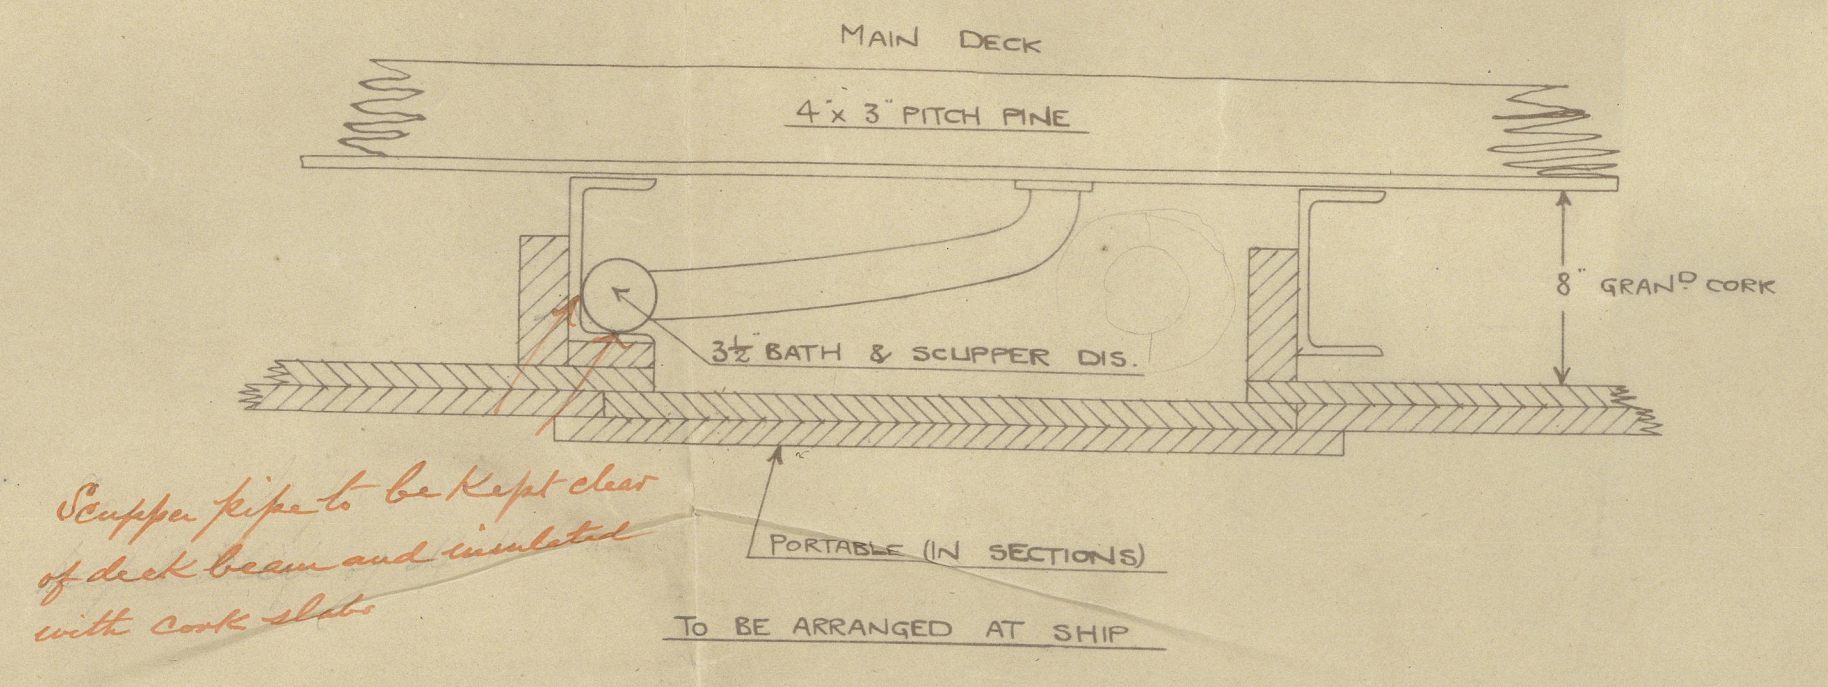


Scupper to be fitted close of deck beam and insulated with cork sheet.

ELEVATION OF PORTABLE PLUG  
IN WAY OF STORM VALVE BETWEEN 34-35 F.  
SCALE  $\frac{1}{2}$ " = 1 FOOT.

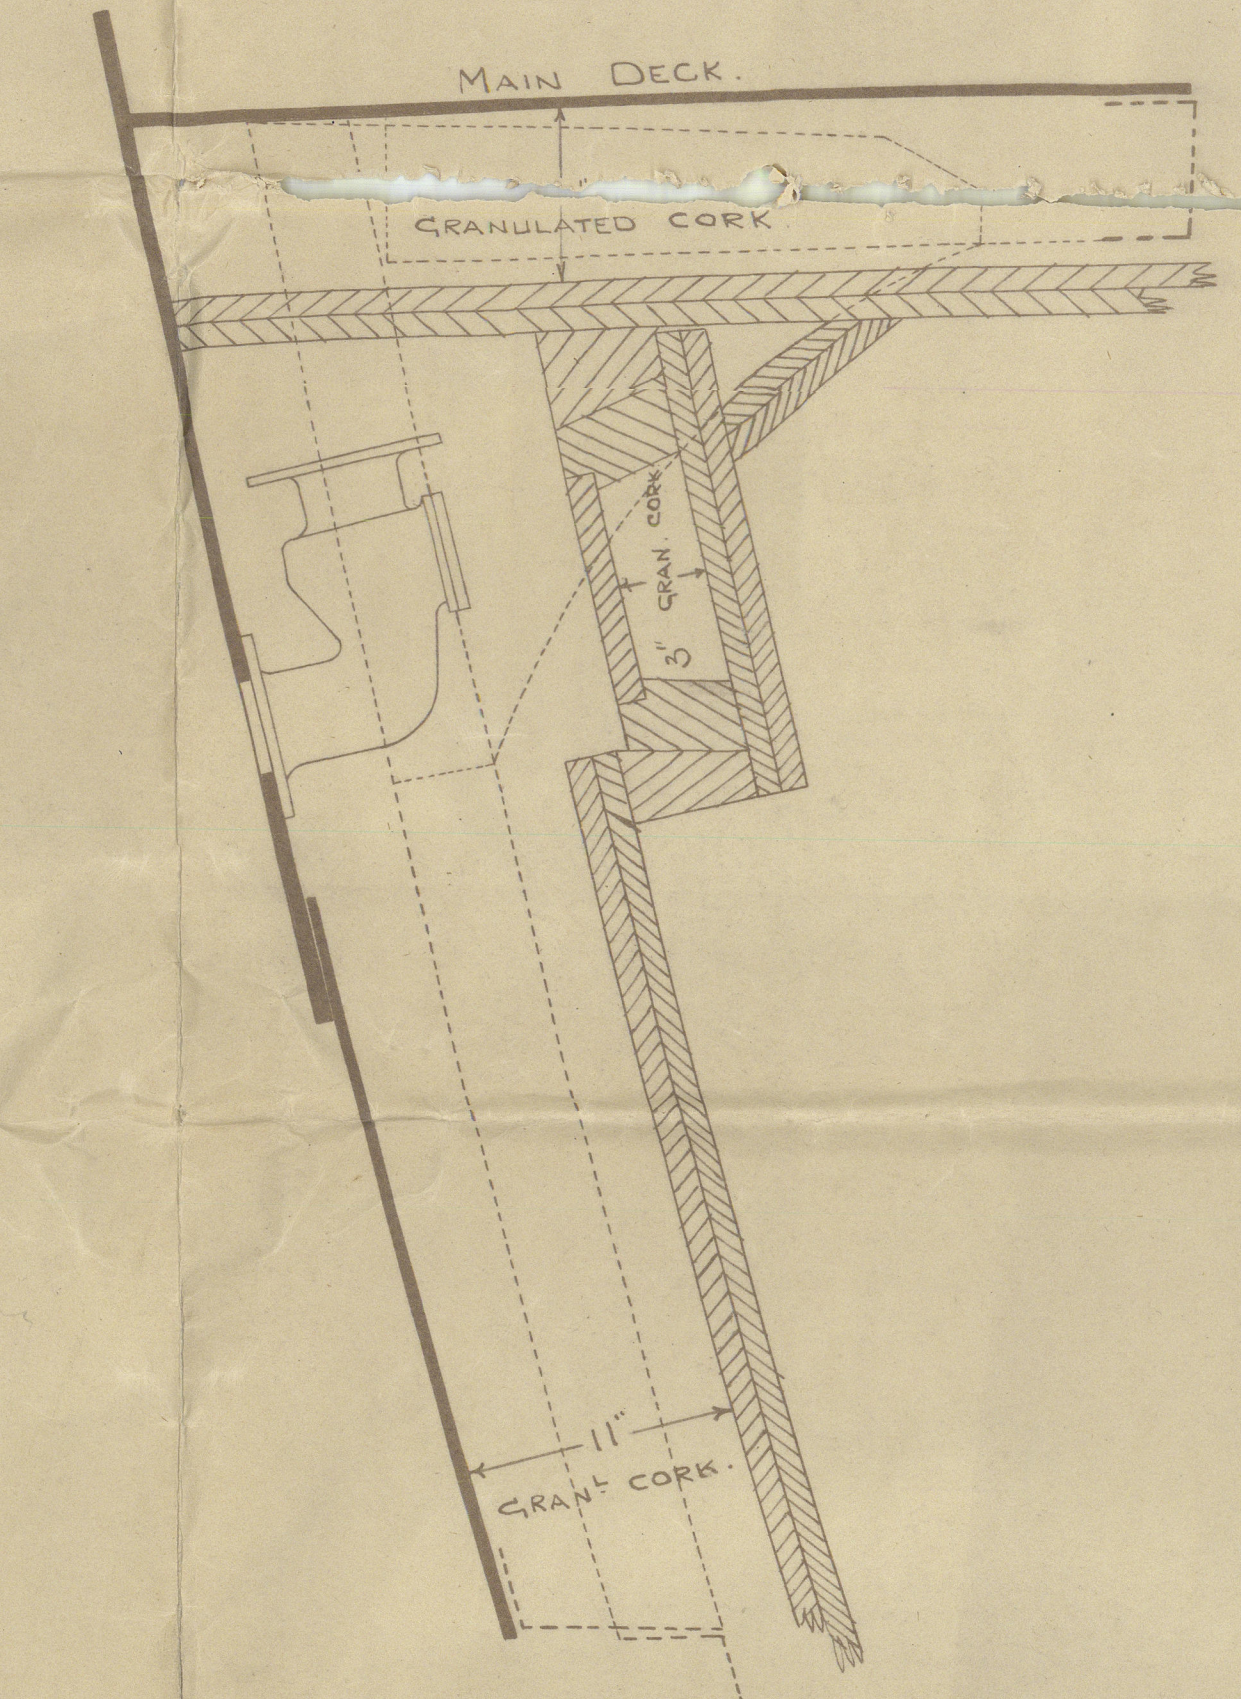

PLAN OF PORTABLE PLUG  
IN WAY OF STORM VALVE  
SCALE  $\frac{1}{2}$ " = 1 FOOT.

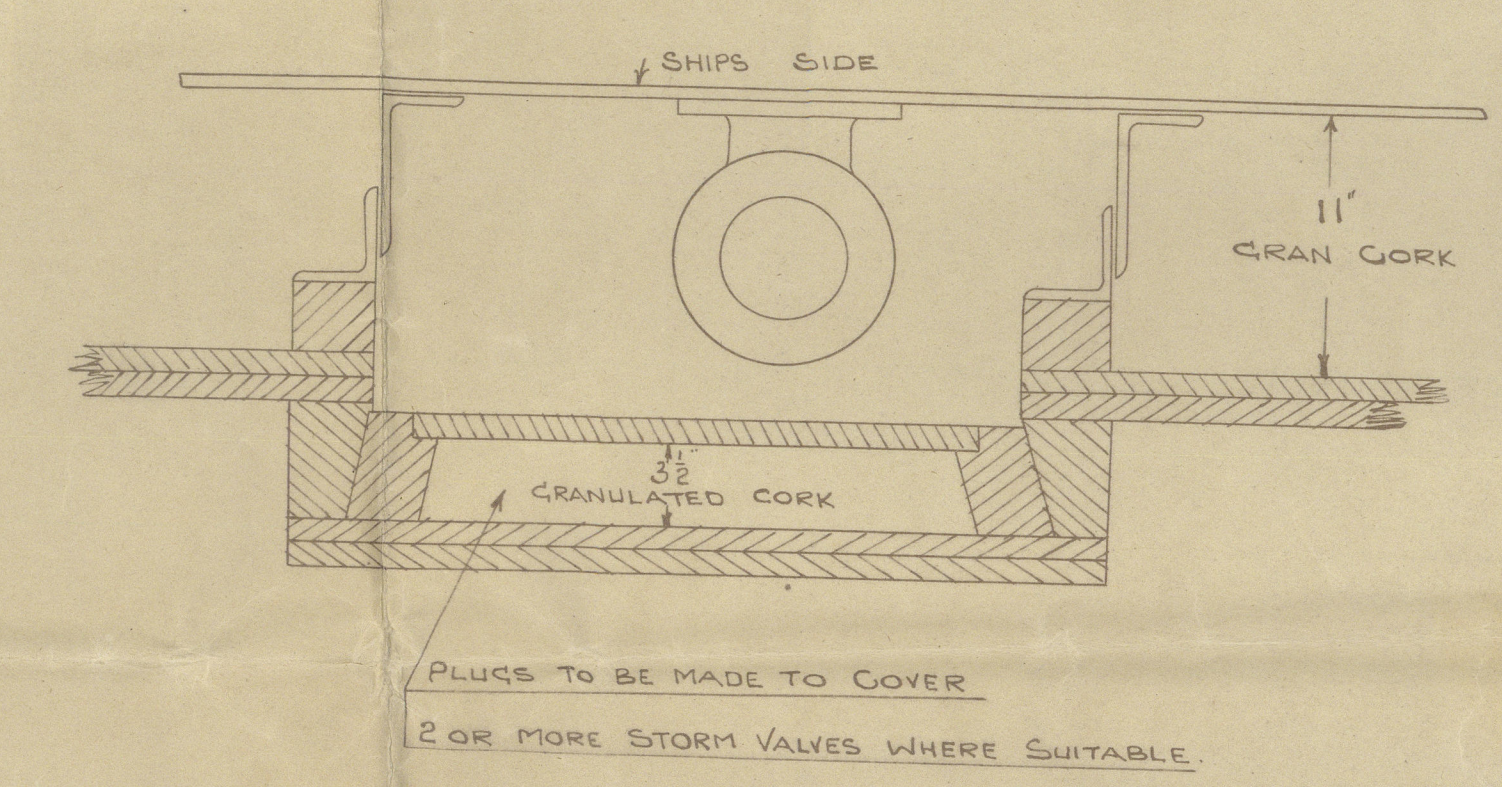


APR 21/6/12

YBB  
21/6/12




*J. Brown & Co. Ltd. 415.*

*No 5 Tween deck Insulation.*

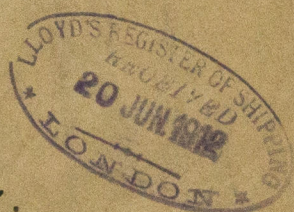

*s/s. Niagara*

GLASGOW REPORT No: 32426

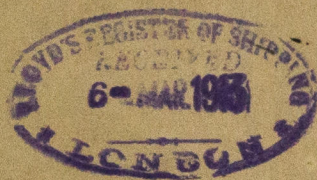

W61-0167



© 2021

Lloyd's Register  
Foundation