


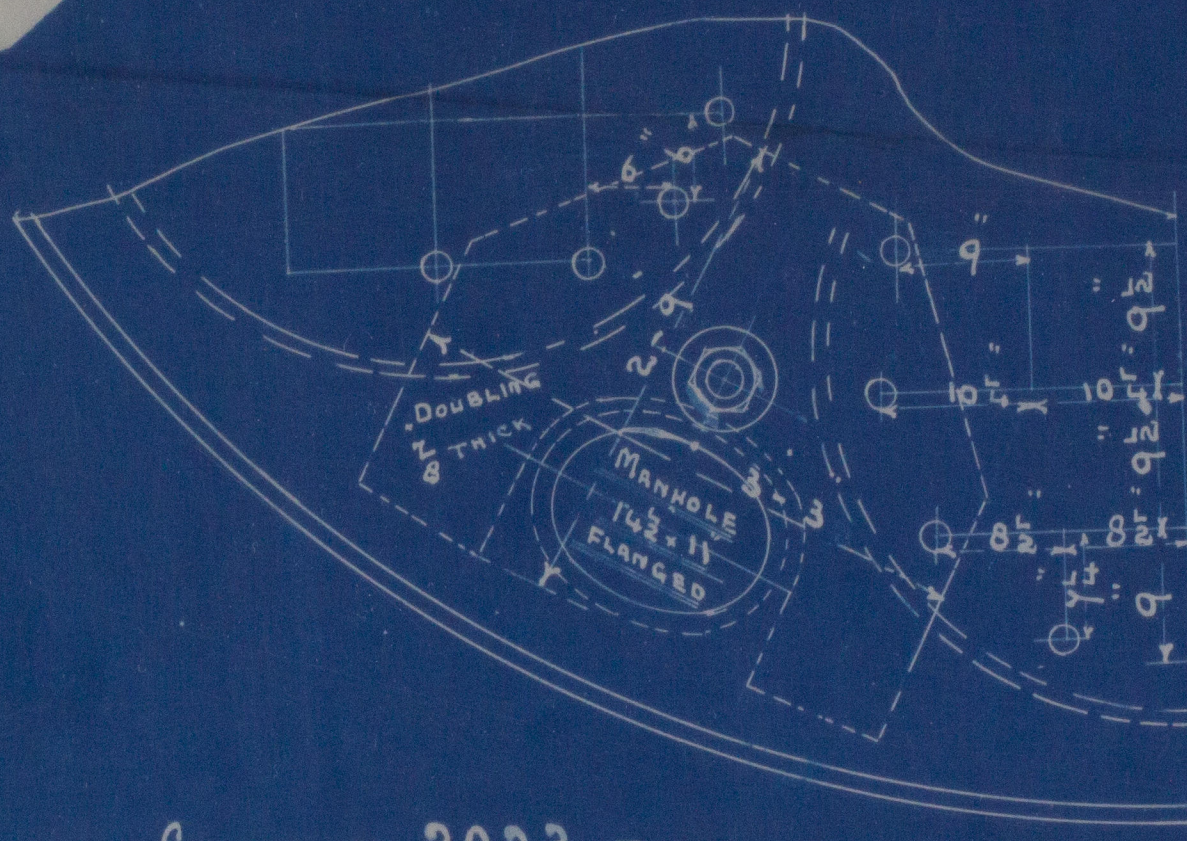

PROPOSED DOUBLINGS FOR BOILER BACKS



= CONTRACT. 2022. =

*Ben Clayton*