

9"x48" ANGLE FRAMES
 3 1/2"x3 1/2" KEY BARS
 7"x48" REVERSE ANGLE FRAMES
 1"x2" FR. 4"x4" x 50"
 REVERSE BAR TO 'B' DECK

FRAMES 9"x48" ANGLE WITH REVERSE FRAME 9"x48" ANGLE FORMING 1 1/2" GIRDER TO 'B' DECK

— "N" TYPE. —


— DIMENSIONS 41'6" B.P. x 55'3 1/2" M.L.D. x 38'0 1/2" M.L.D. —

— LONGITUDINAL ELEVATION. —

— SCALE 1/8" INCH = 1 FOOT. —

TO CLASS AT LLOYD'S 100 A1 SHUTTER DECK

ADDITIONAL KEY FRAME ON EVEN N°S 3 1/2" x 3 1/2" x 30"
 ANGLES TO 'B' DECK
 FRAMES TO SHELL IN TANK 7'4" x 50" SINGLE ANGLES FROM FRAME 118 TO 115
 INCLUSIVE

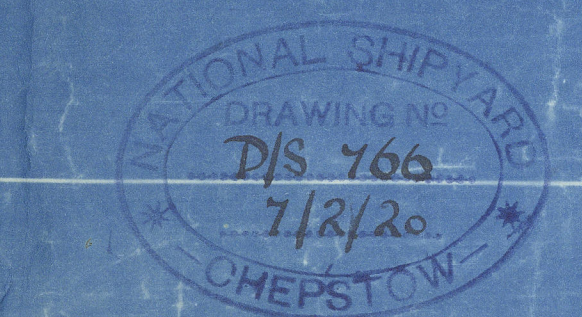


S.S. "MONTE
PASUBIO".

(ex "WAR GLORY")

Monmouth S.B. Cos No 370.

Profile Plan.

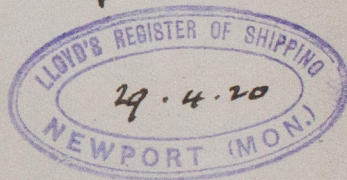

© 2020

Lloyd's Register
Foundation

W699-0052