



SECTION B-B

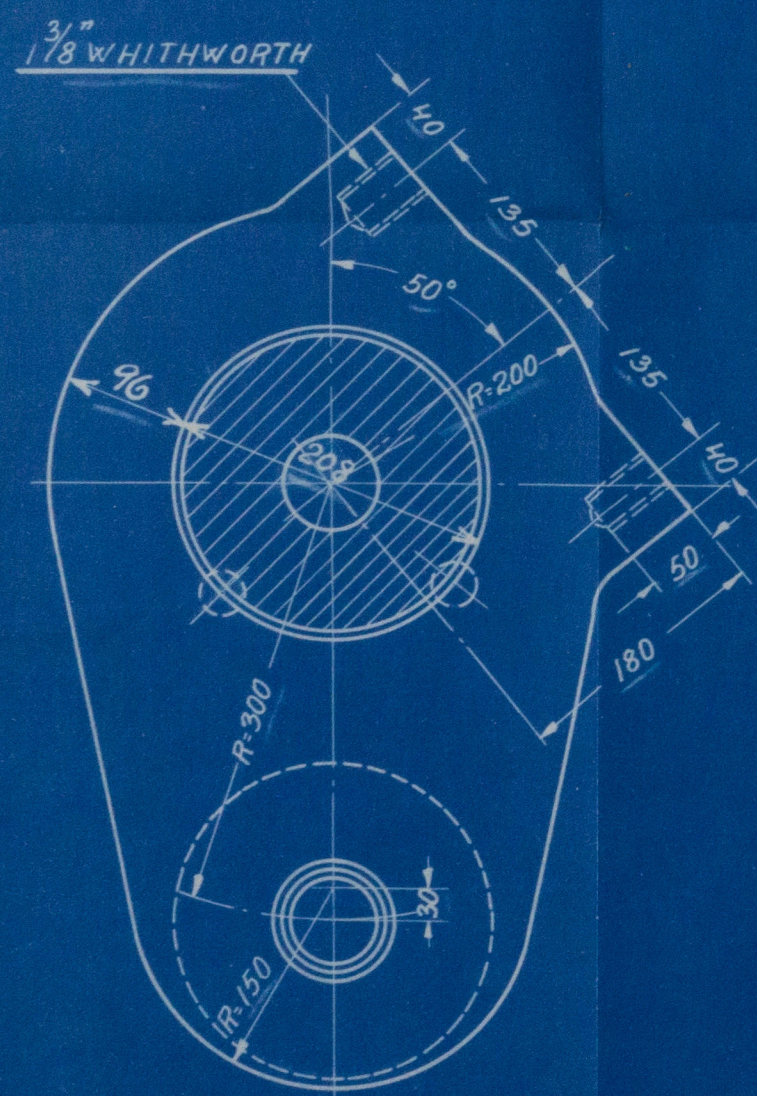

SECTION F-F

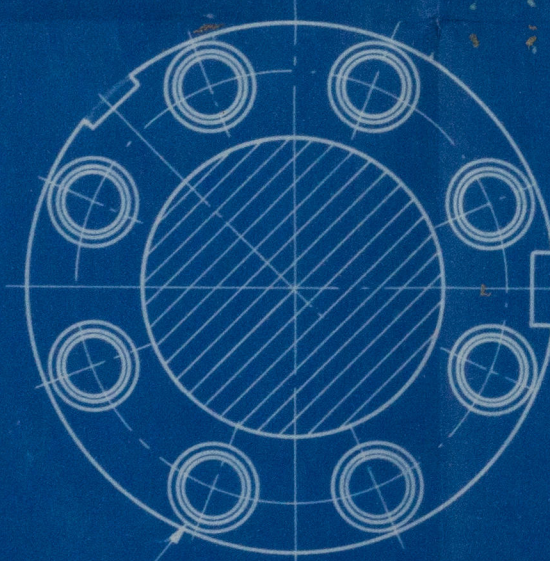

CRANK SHAFT FOR YARD N° 561

3 CYLINDER 4 S. C. S. A. DIESEL ENGINE

AUXILIARY ENGINE

CYL. DIAM. = 330 M.M.


STROKE = 600 M.M.

THIS DRAWING AND THE DESIGN SHOWN
THEREIN, IS THE PROPERTY
OF BURMEISTER & WAIN LIMITED, AND
IS ONLY ALLOWED TO BE USED BY
EXPRESS PERMISSION AND LICENSE FROM
BURMEISTER & WAIN LIMITED
COPENHAGEN

AKTIESELSKABET
BURMEISTER & WAIN'S MASKIN- OG SKIBSBYGGERI

18-12-1978

E. Lohm

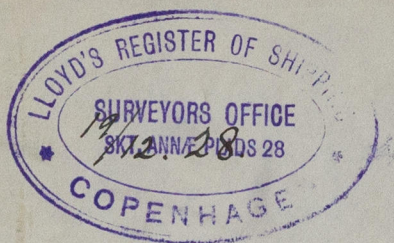

Plan of
CRANK SHAFT *for*
4 S.C.S.A. AUXILIARY Diesel Oil Engines
for the Twin Screw Motor Vessel
Yard No 561
being built by
AKTIESELSKABET
BURMEISTER & WAINSKIN- OG SKIBSBYGGERI
Copenhagen.

M/s "PACIFIC RANGER", of London
Copenhagen Report No 8079.

W/70-0045



© 2019

Lloyd's Register
Foundation