
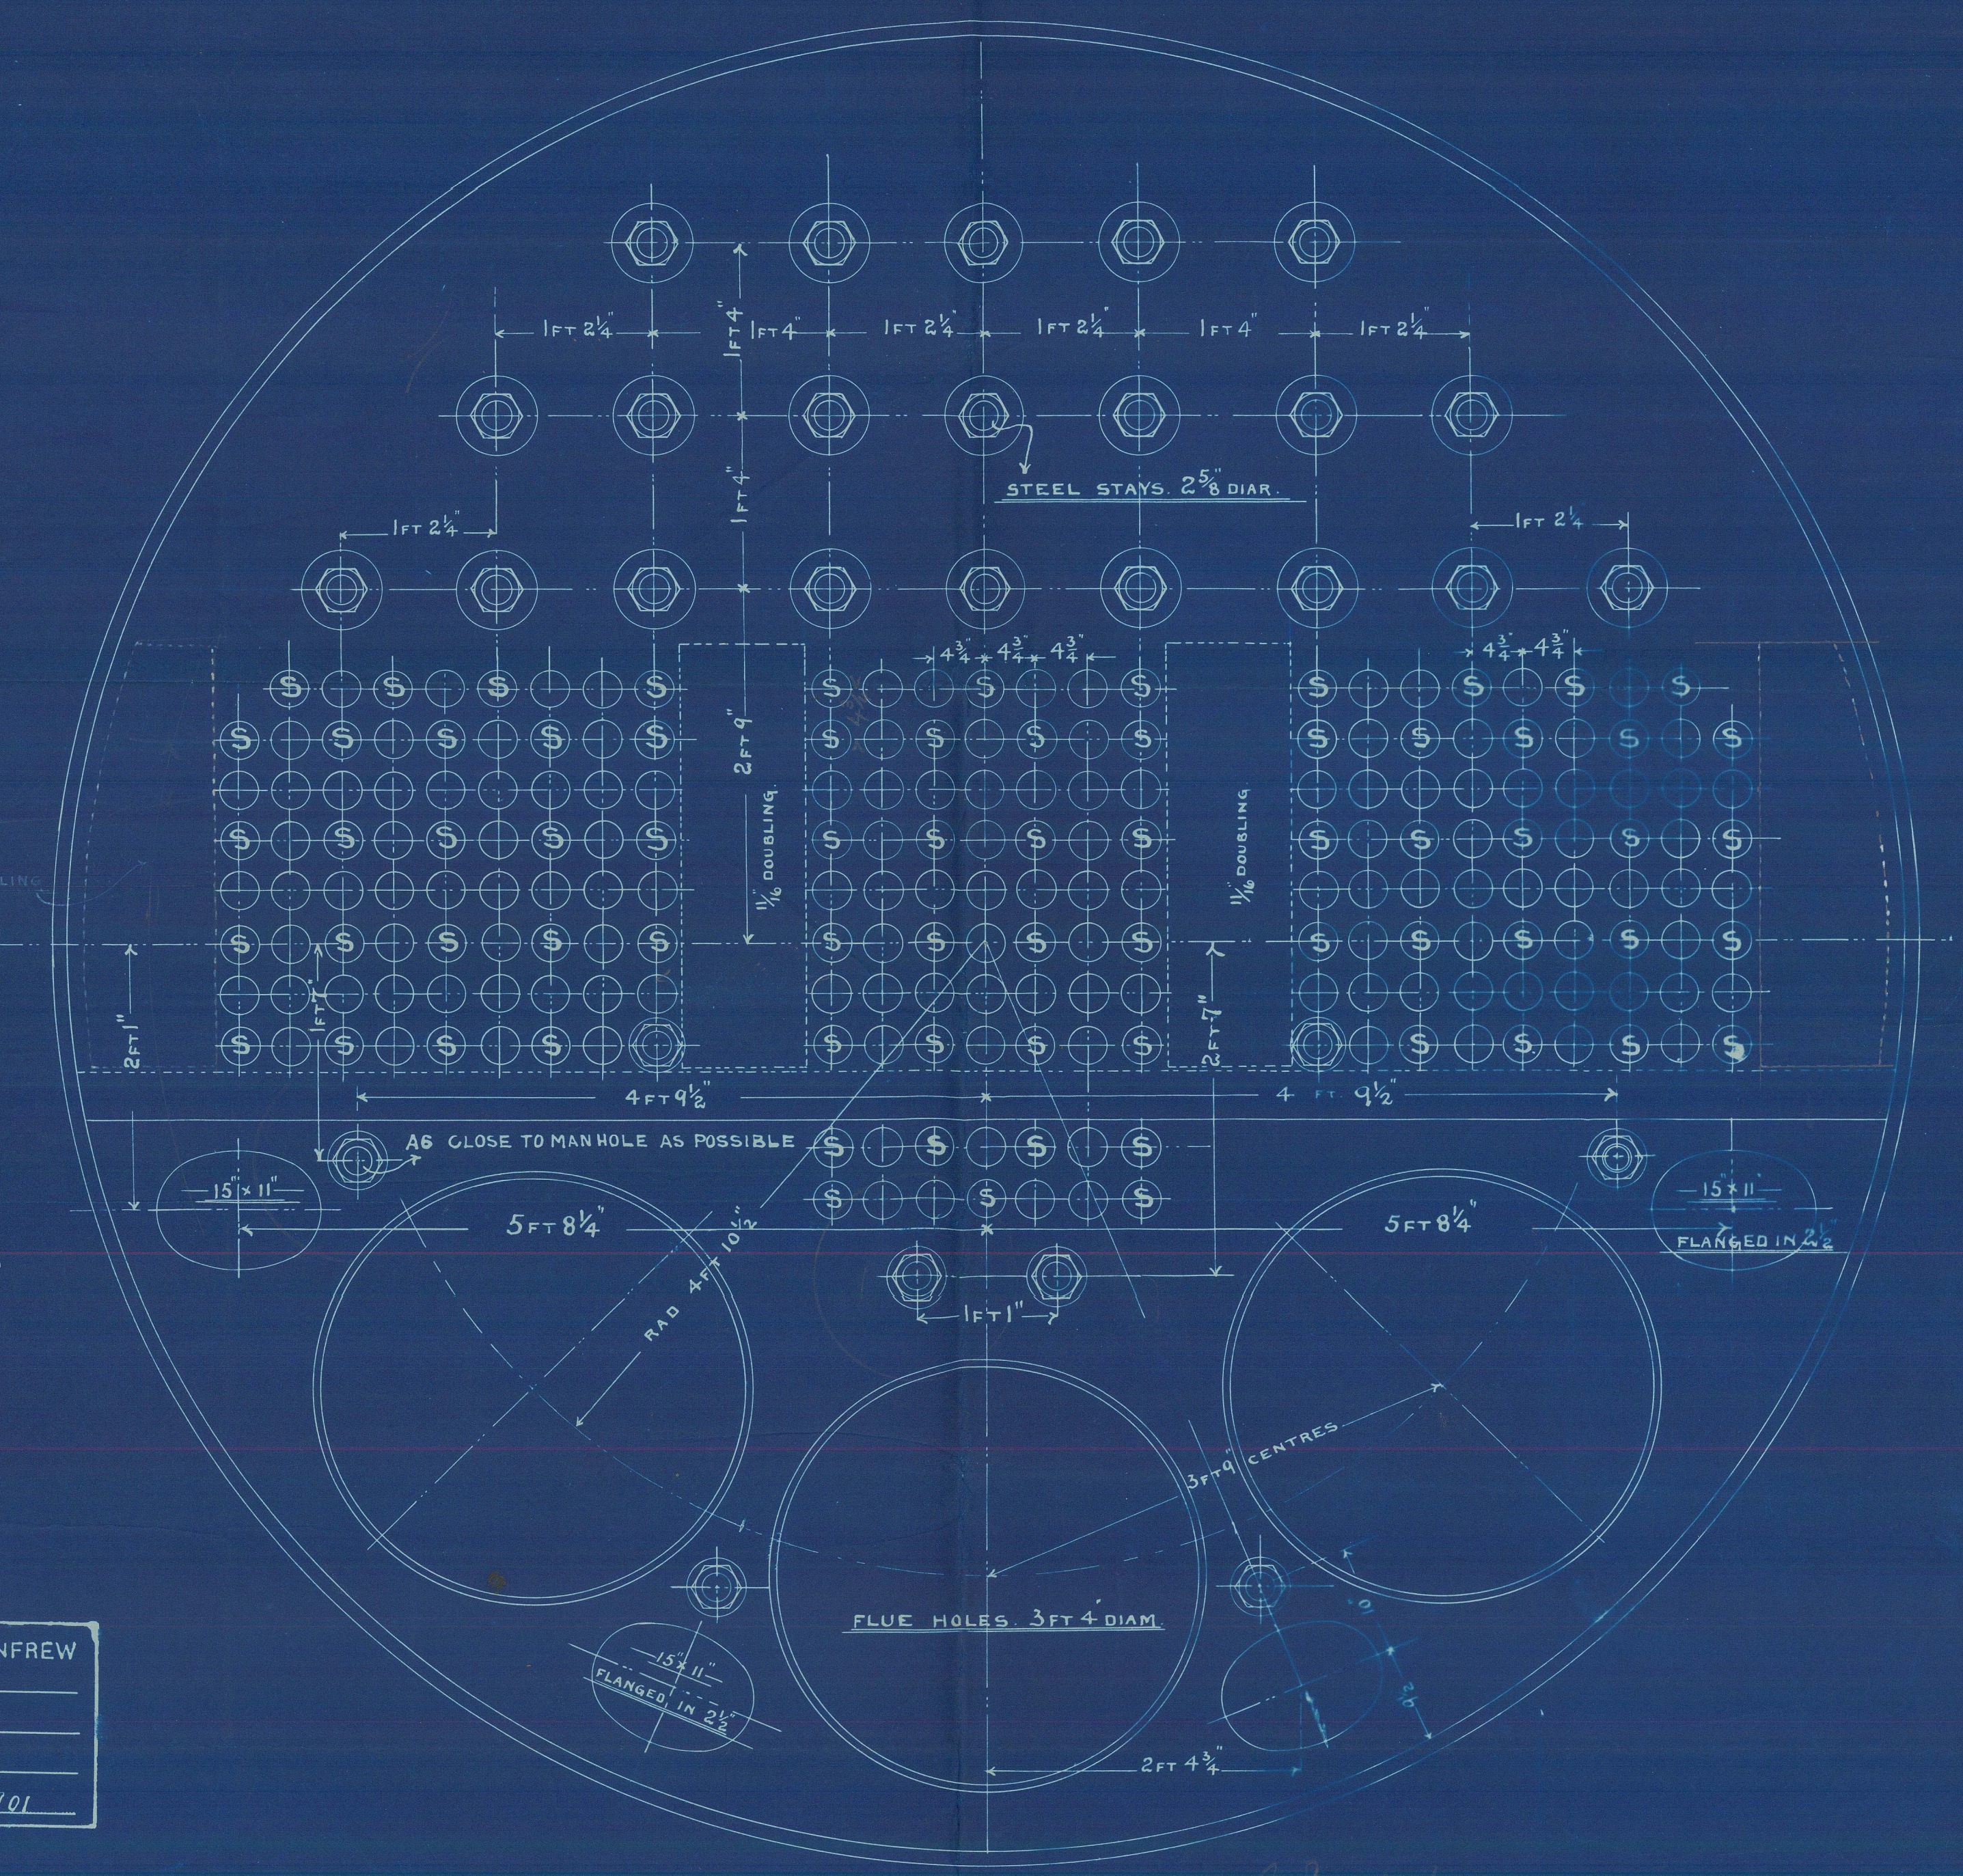


**LOBNITZ & CO LTD**  
**ENGINEERS & SHIPBUILDERS**  
**RENFREW**

TOTAL HEATING SURFACE IN ONE BOILER = 1575 SQ FT.  
TOTAL GRATE AREA DO = 54 SQ FT.

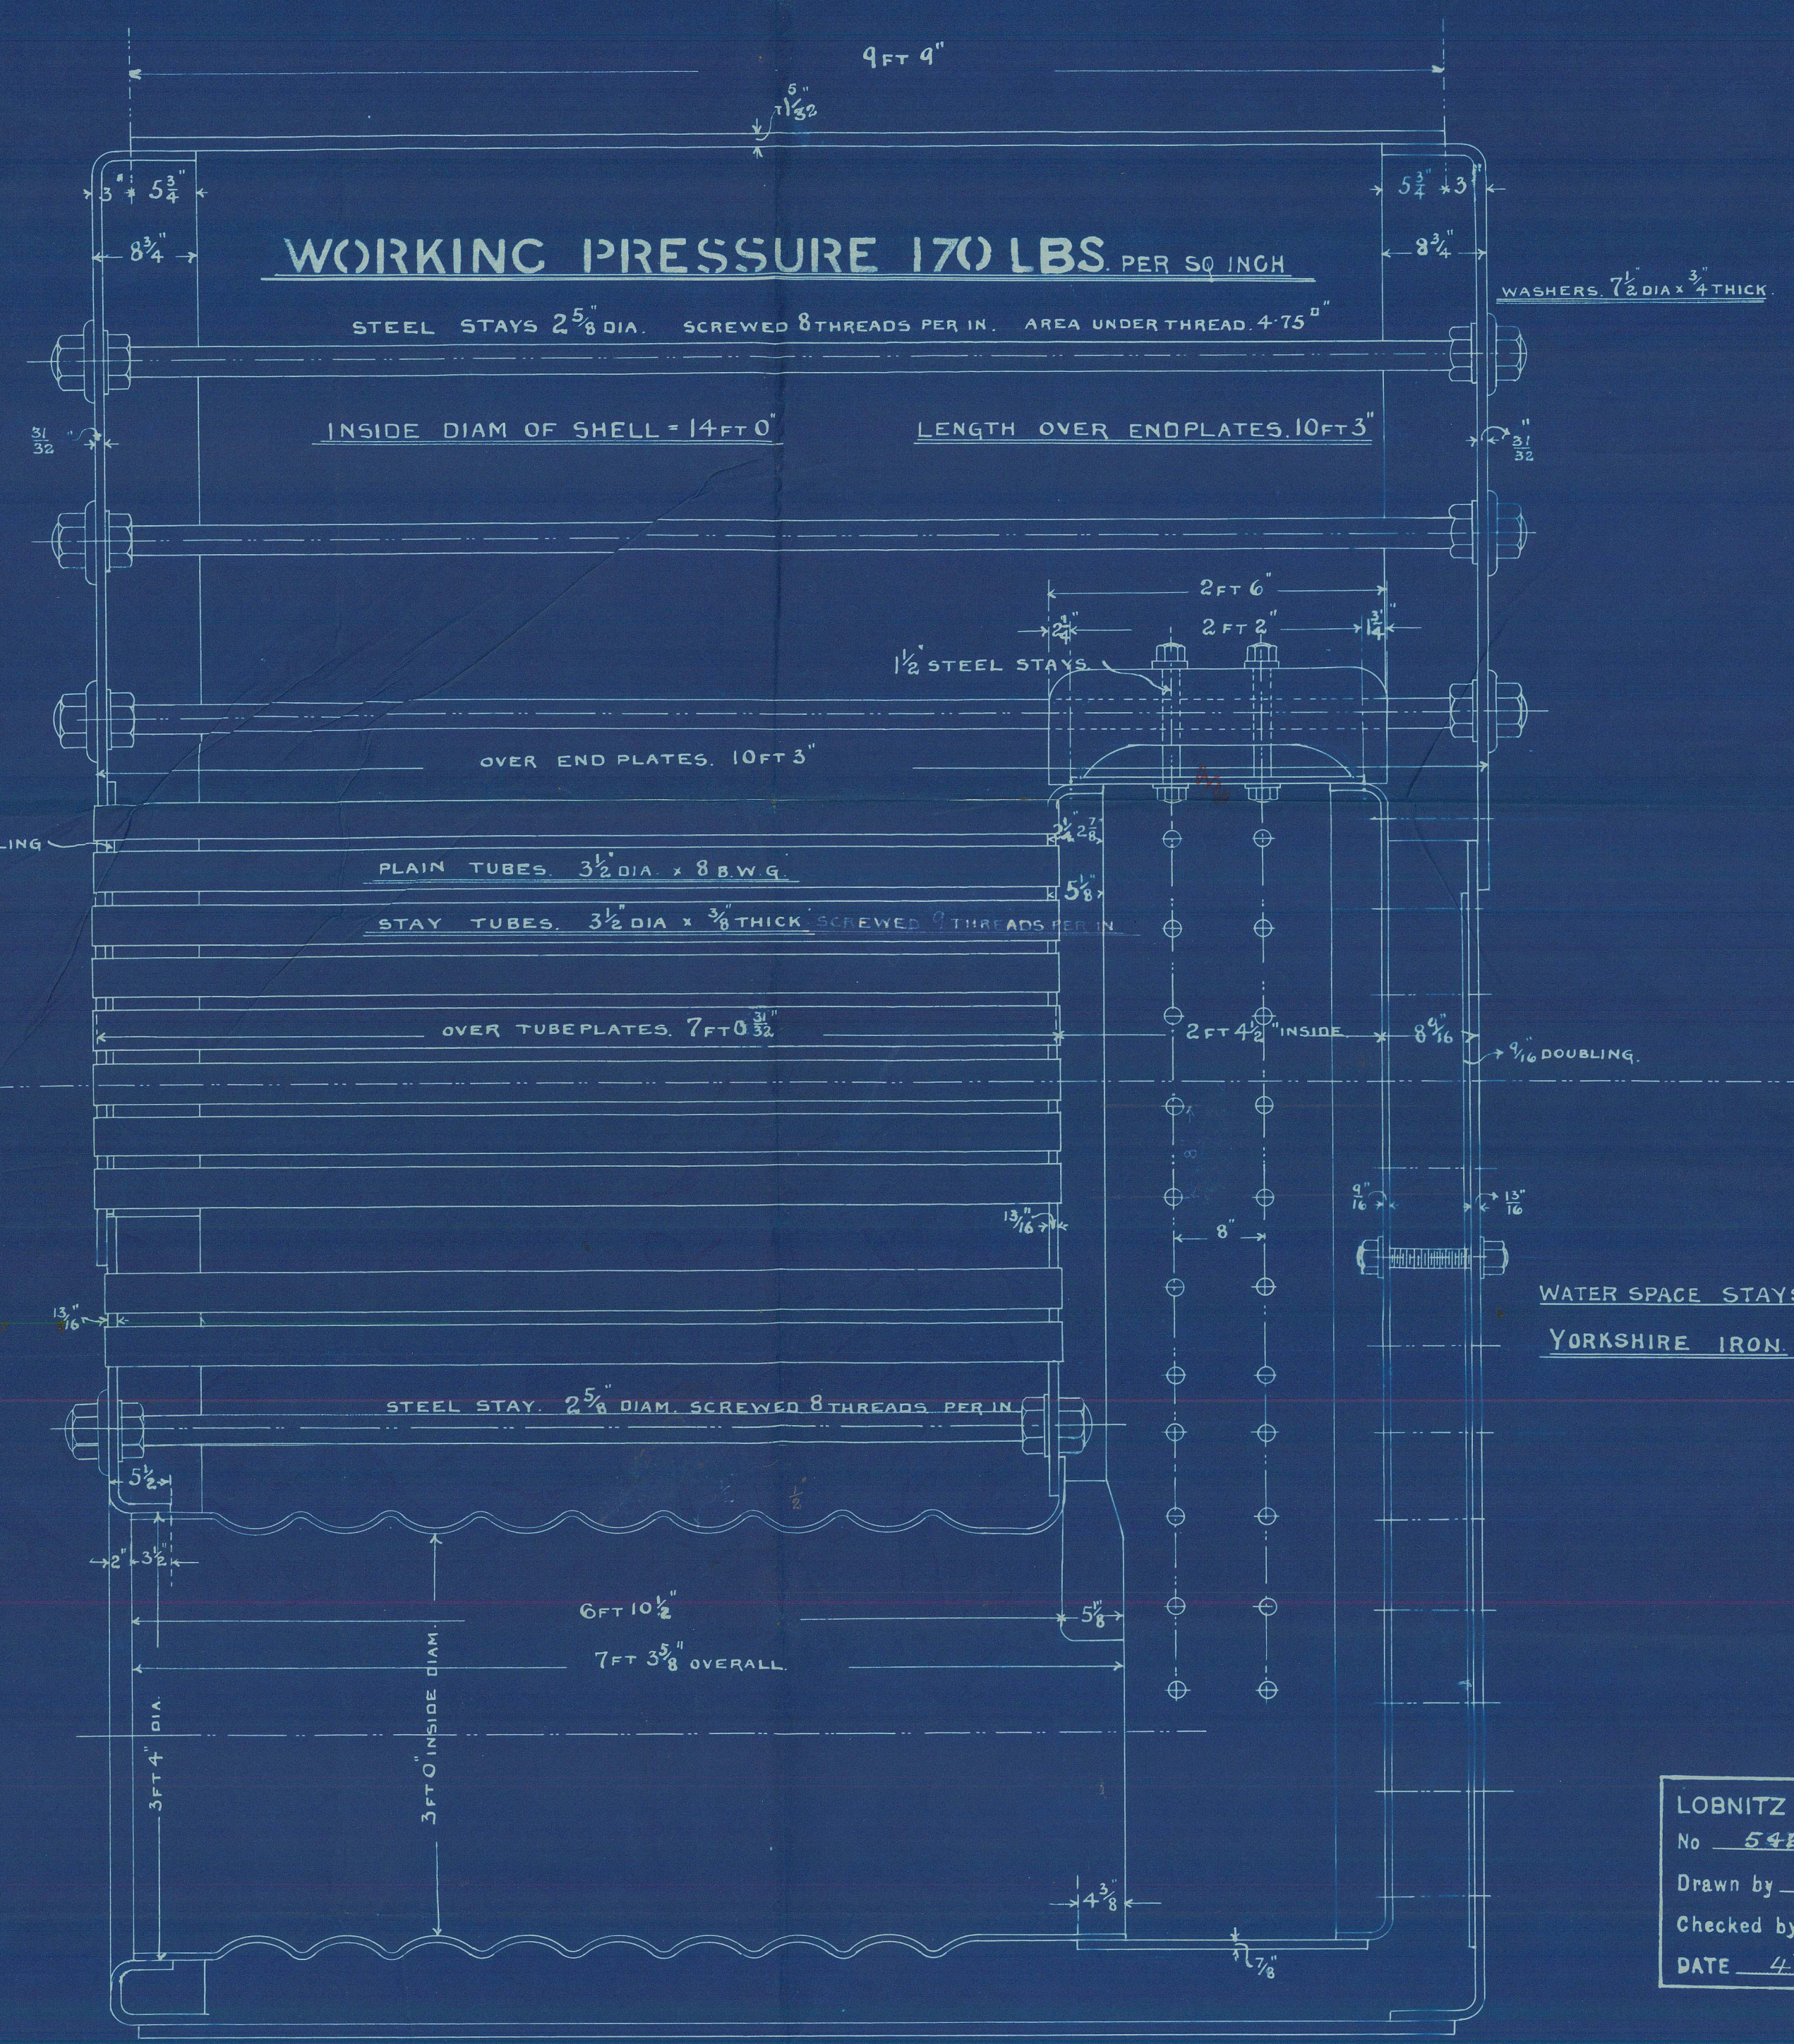

LOBNITZ & CO LTD RENFREW  
No 542  
Drawn by J. J.  
Checked by W. J.  
DATE 4th June 1901

**MAIN BOILER NO 542**

**SCALE 1" = ONE FOOT**



*Ampt 6/10/01*



Kobnitz & Co  
Boiler No 542

P. S. Jose de Brambora  
Beddy 290

Glo ~~1901~~ No 19793

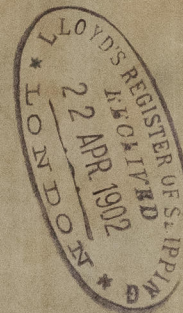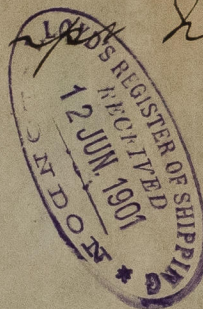

RECEIVED



© 2021

Lloyd's Register  
Foundation

W814-0090