




N° 258 PROFILE & DECK PLANS

Scale 1" = 10' 0"

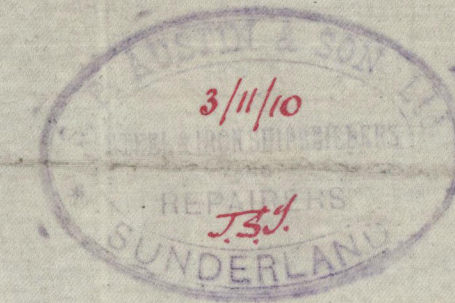

See 85 for Arcton
+ San Francisco
No 254-5

7.11.10
14.2.11
6.9.11

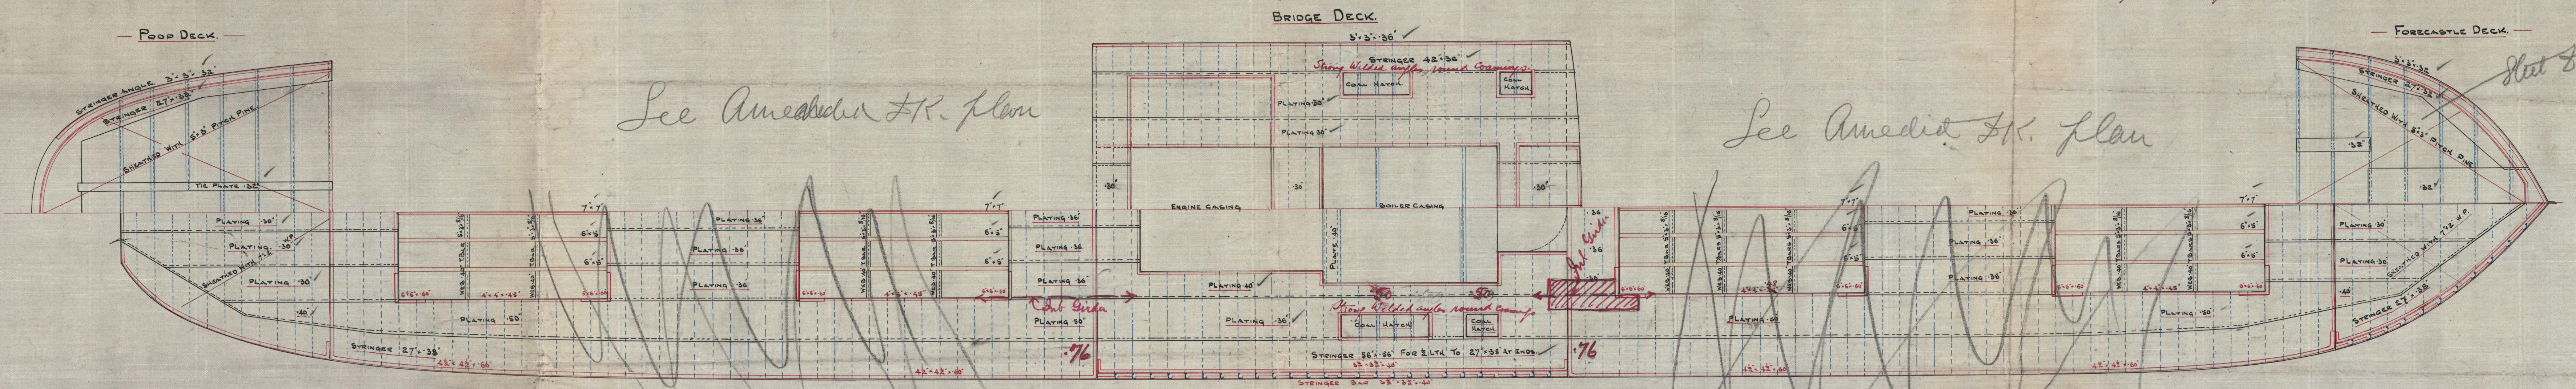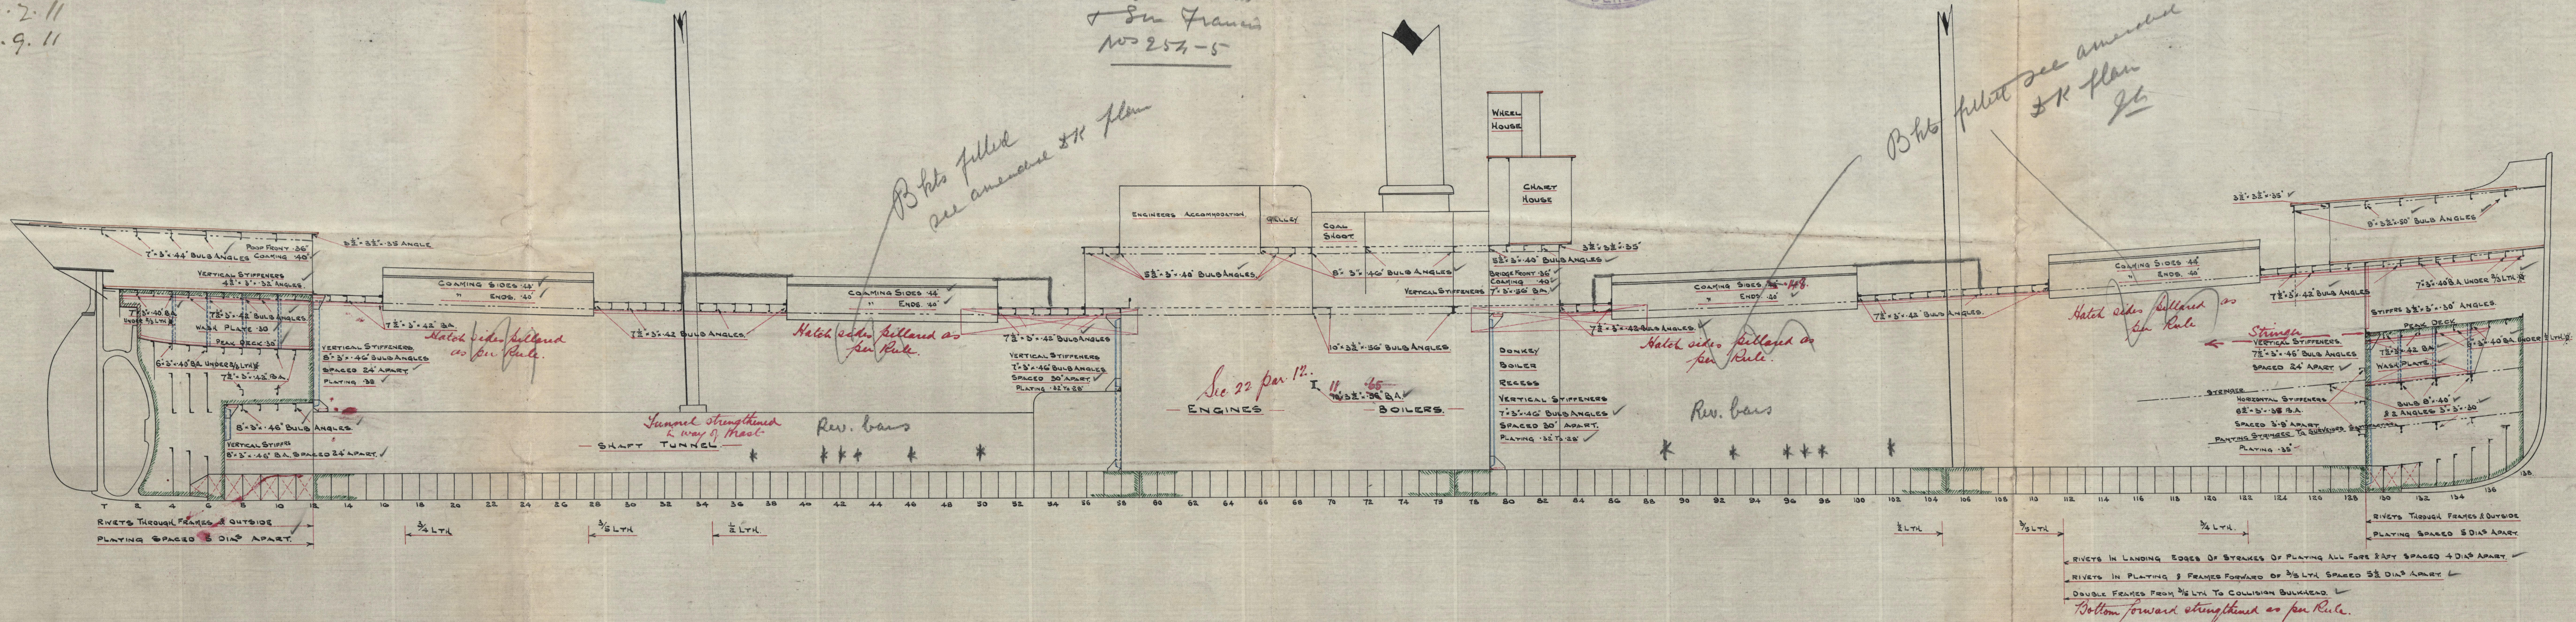

Boat
C. J.
7.11.10

C. J.
7.11.10



W816-0040


PROFILE

S. P. Austin Don

N 258

"Paiginton"

Sld Rpt 25038

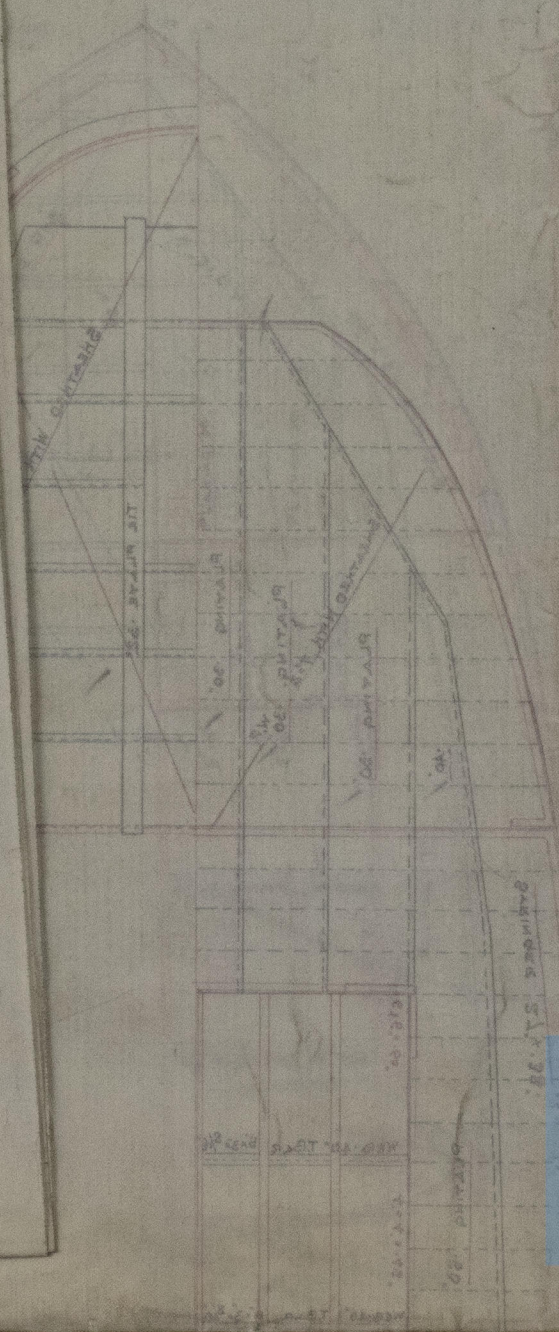

© 2021

Lloyd's Register
Foundation