





TO BE FITTED TO MESSRS IRVINES, S.B. & D.D. CO. S.S. NO 557

TO PASS LLOYDS SURVEY FOR 180 LBS PER \square WORKS PRES.

TO BE TESTED IN THE PRESENCE OF LLOYDS & OWNERS SURVEYORS.

TENSILE OF SHELL PLATES	28.5 TO 32.0 TON.
- FLANGE -	26.0 - 30.0 -
- FURNACES	26.0 - 28.0 -
- MAIN STAYS	28.0 - 32.0 -
- SCREW -	26.0 - 30.0 -
- RIVET BARS	26.0 - 30.0 -

20/11/15

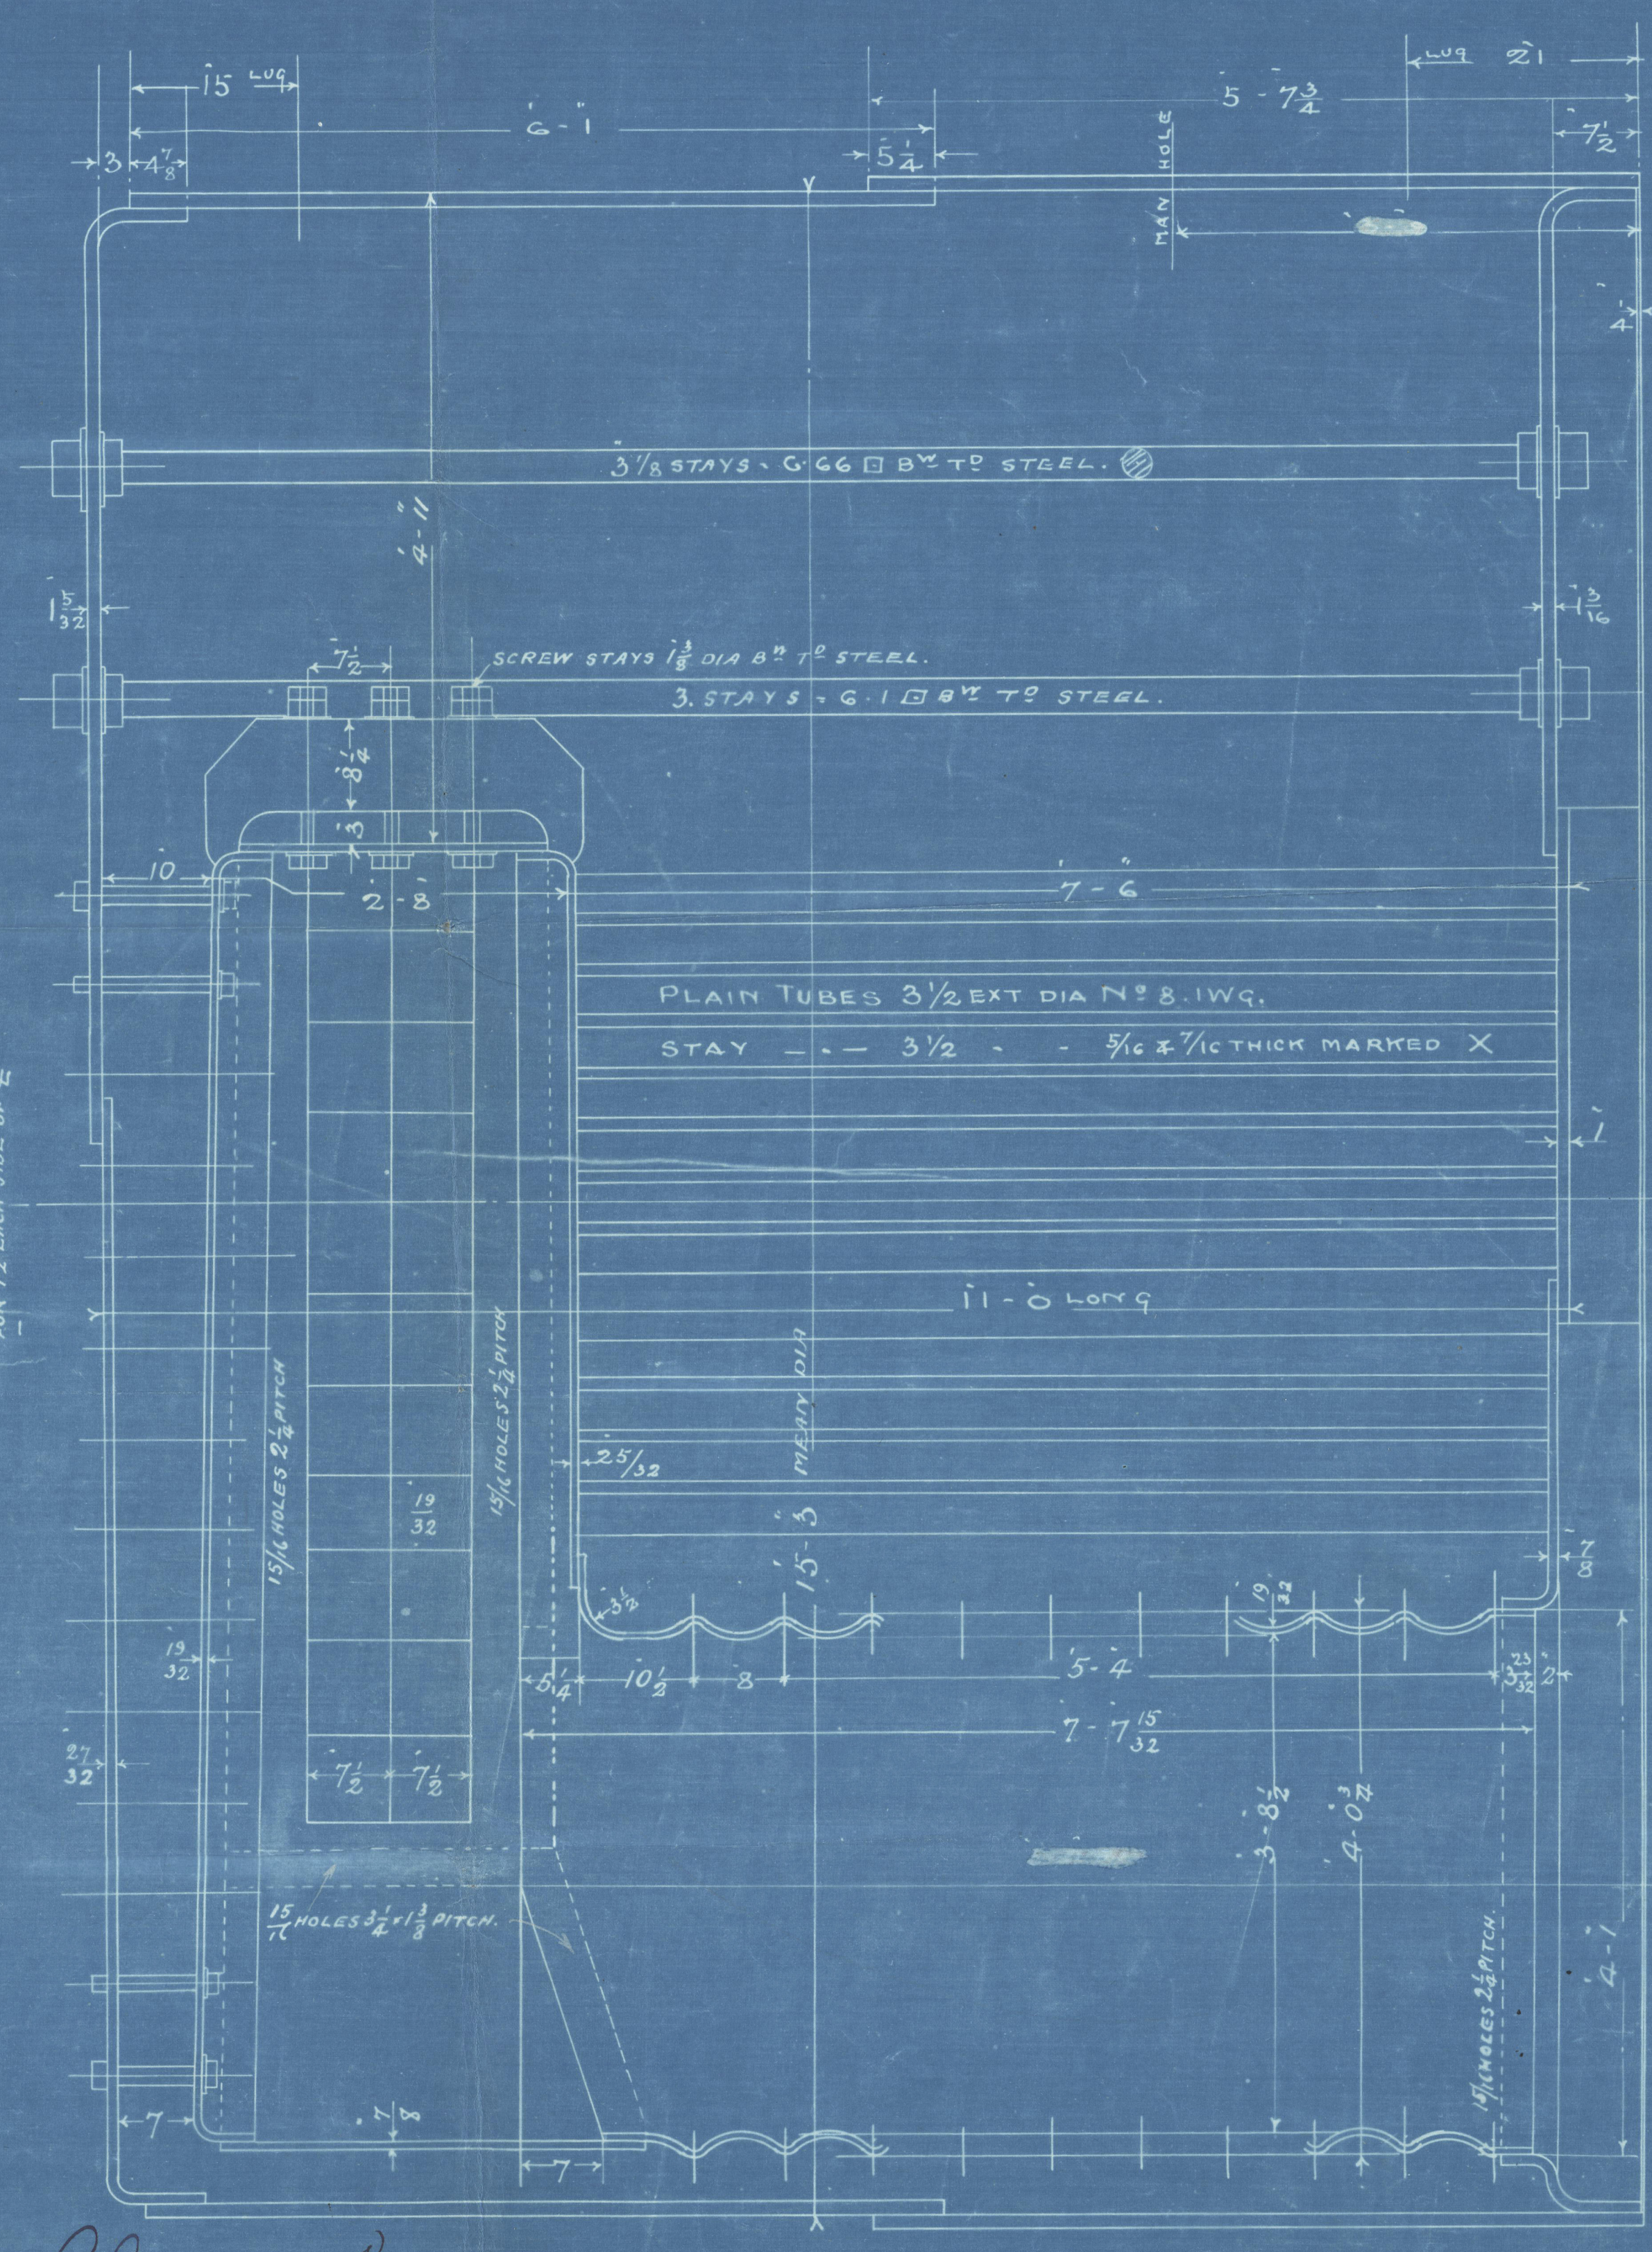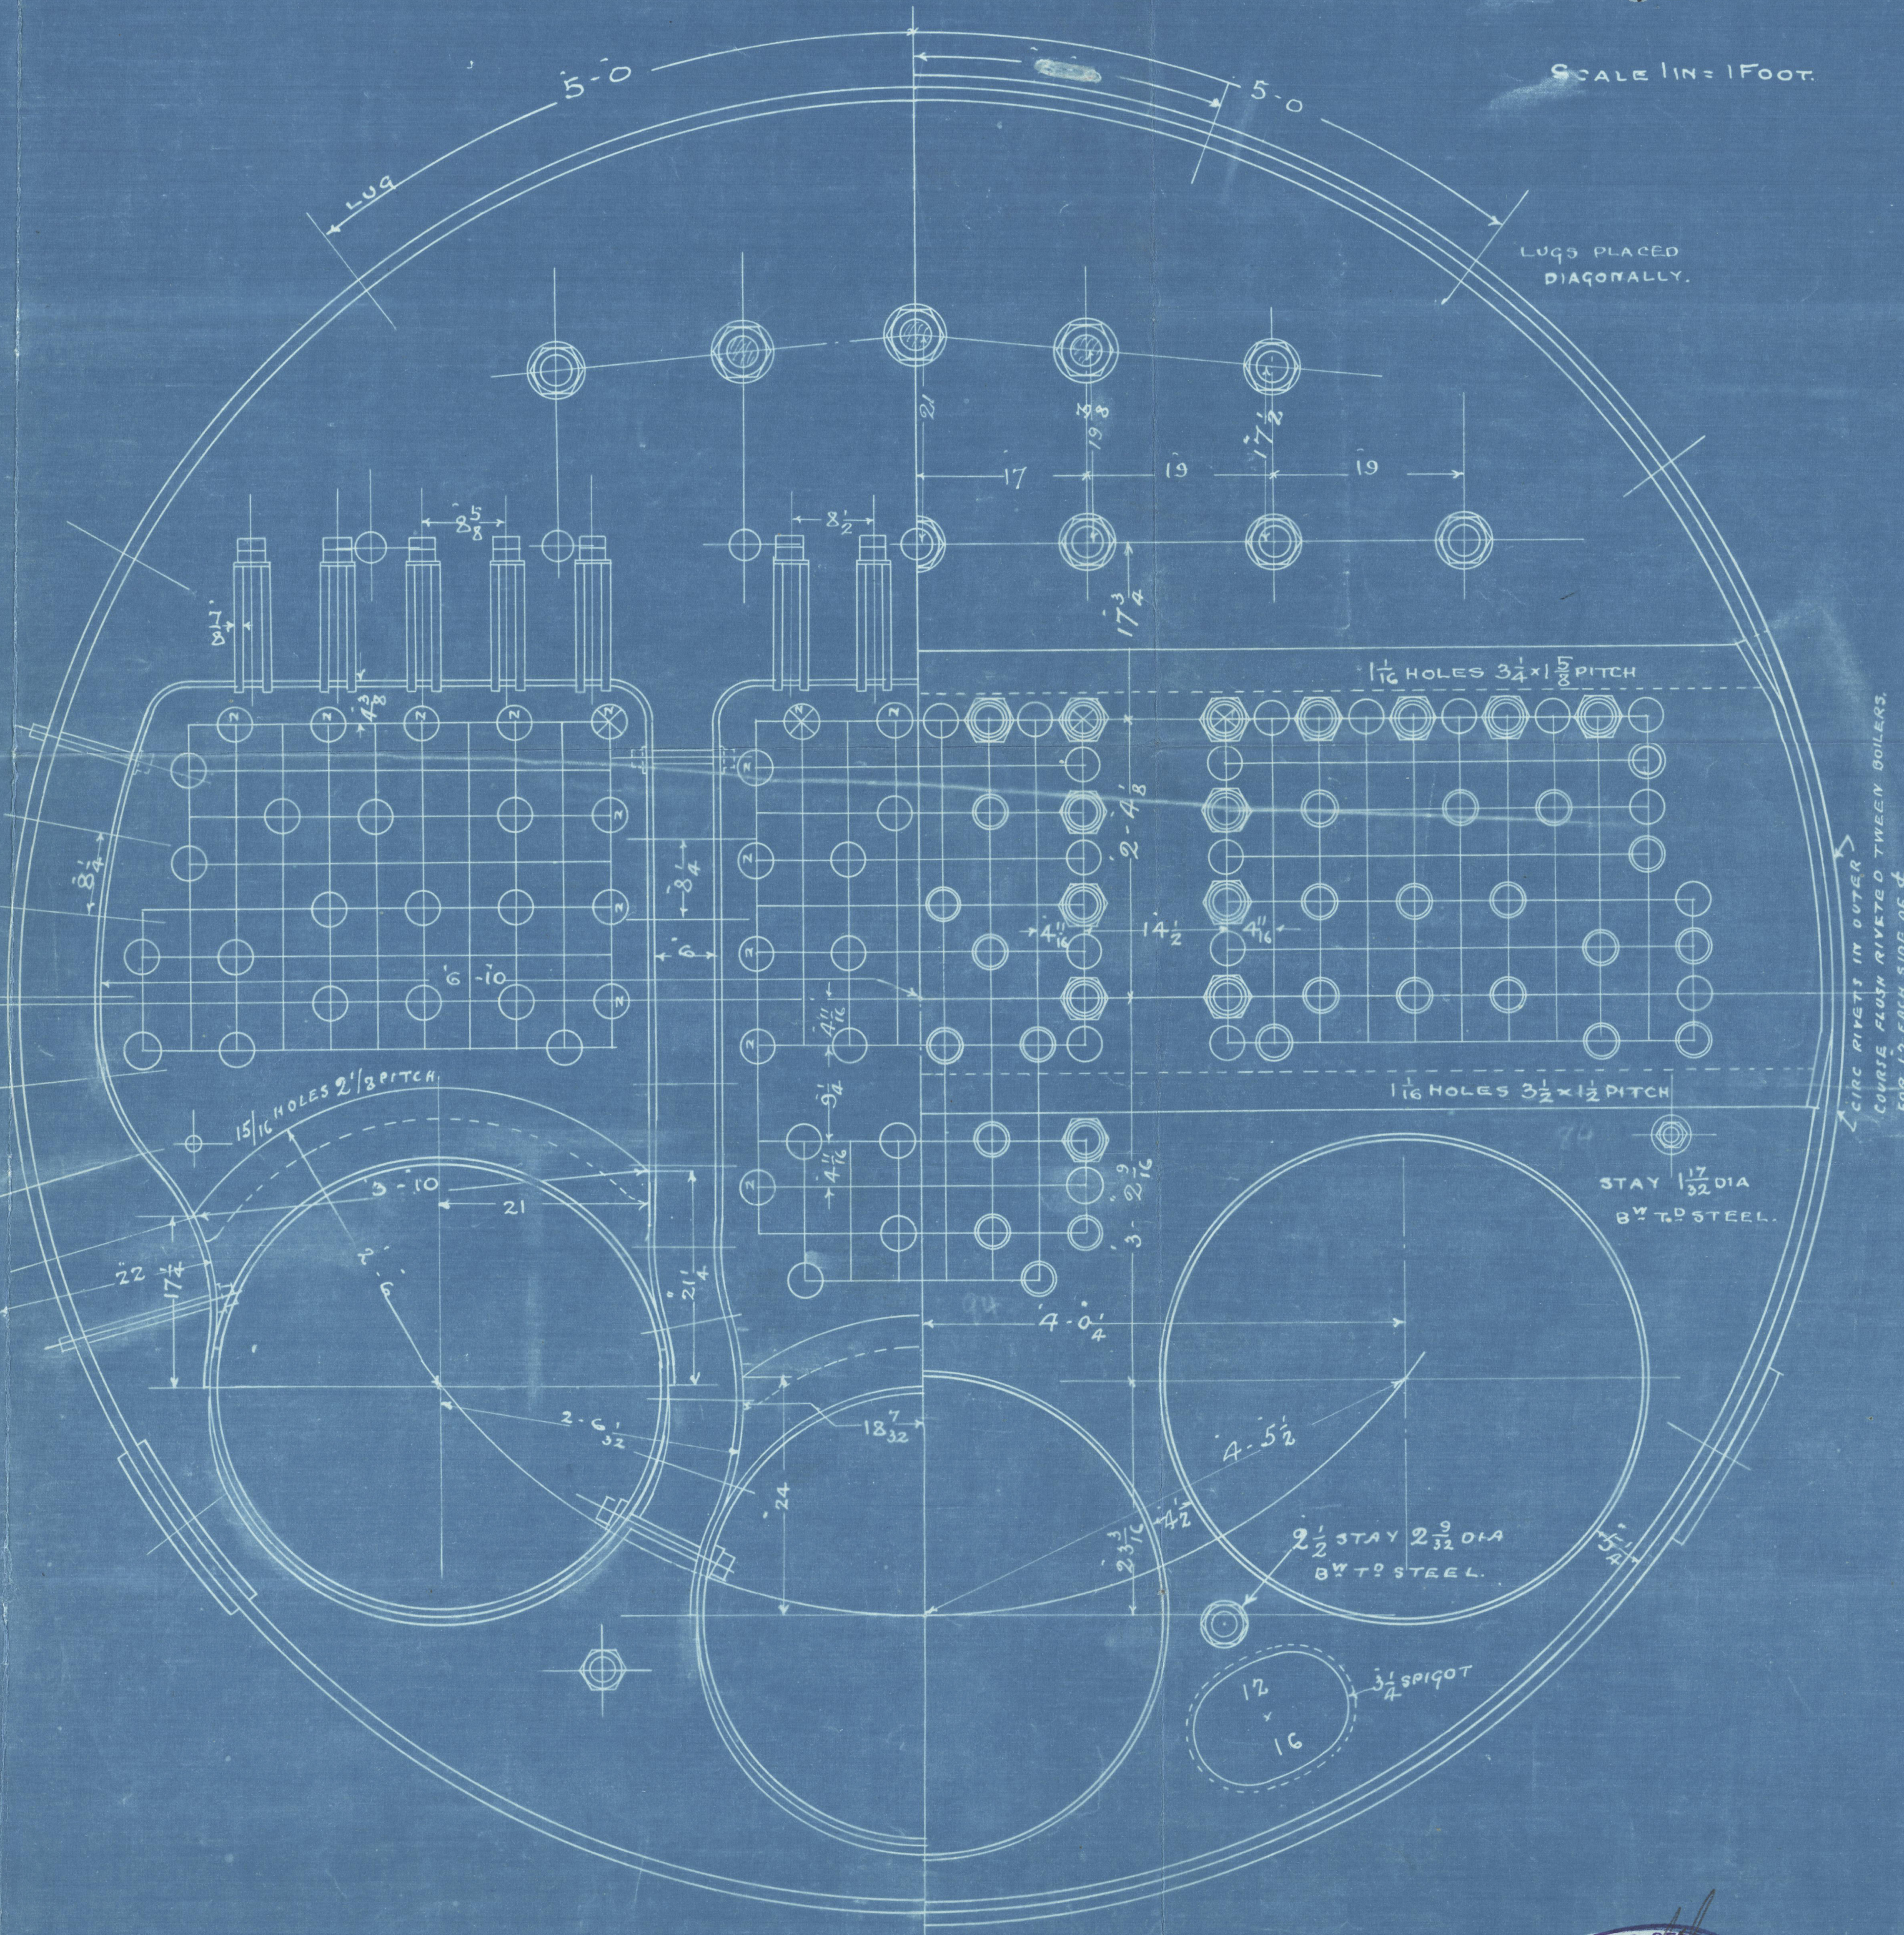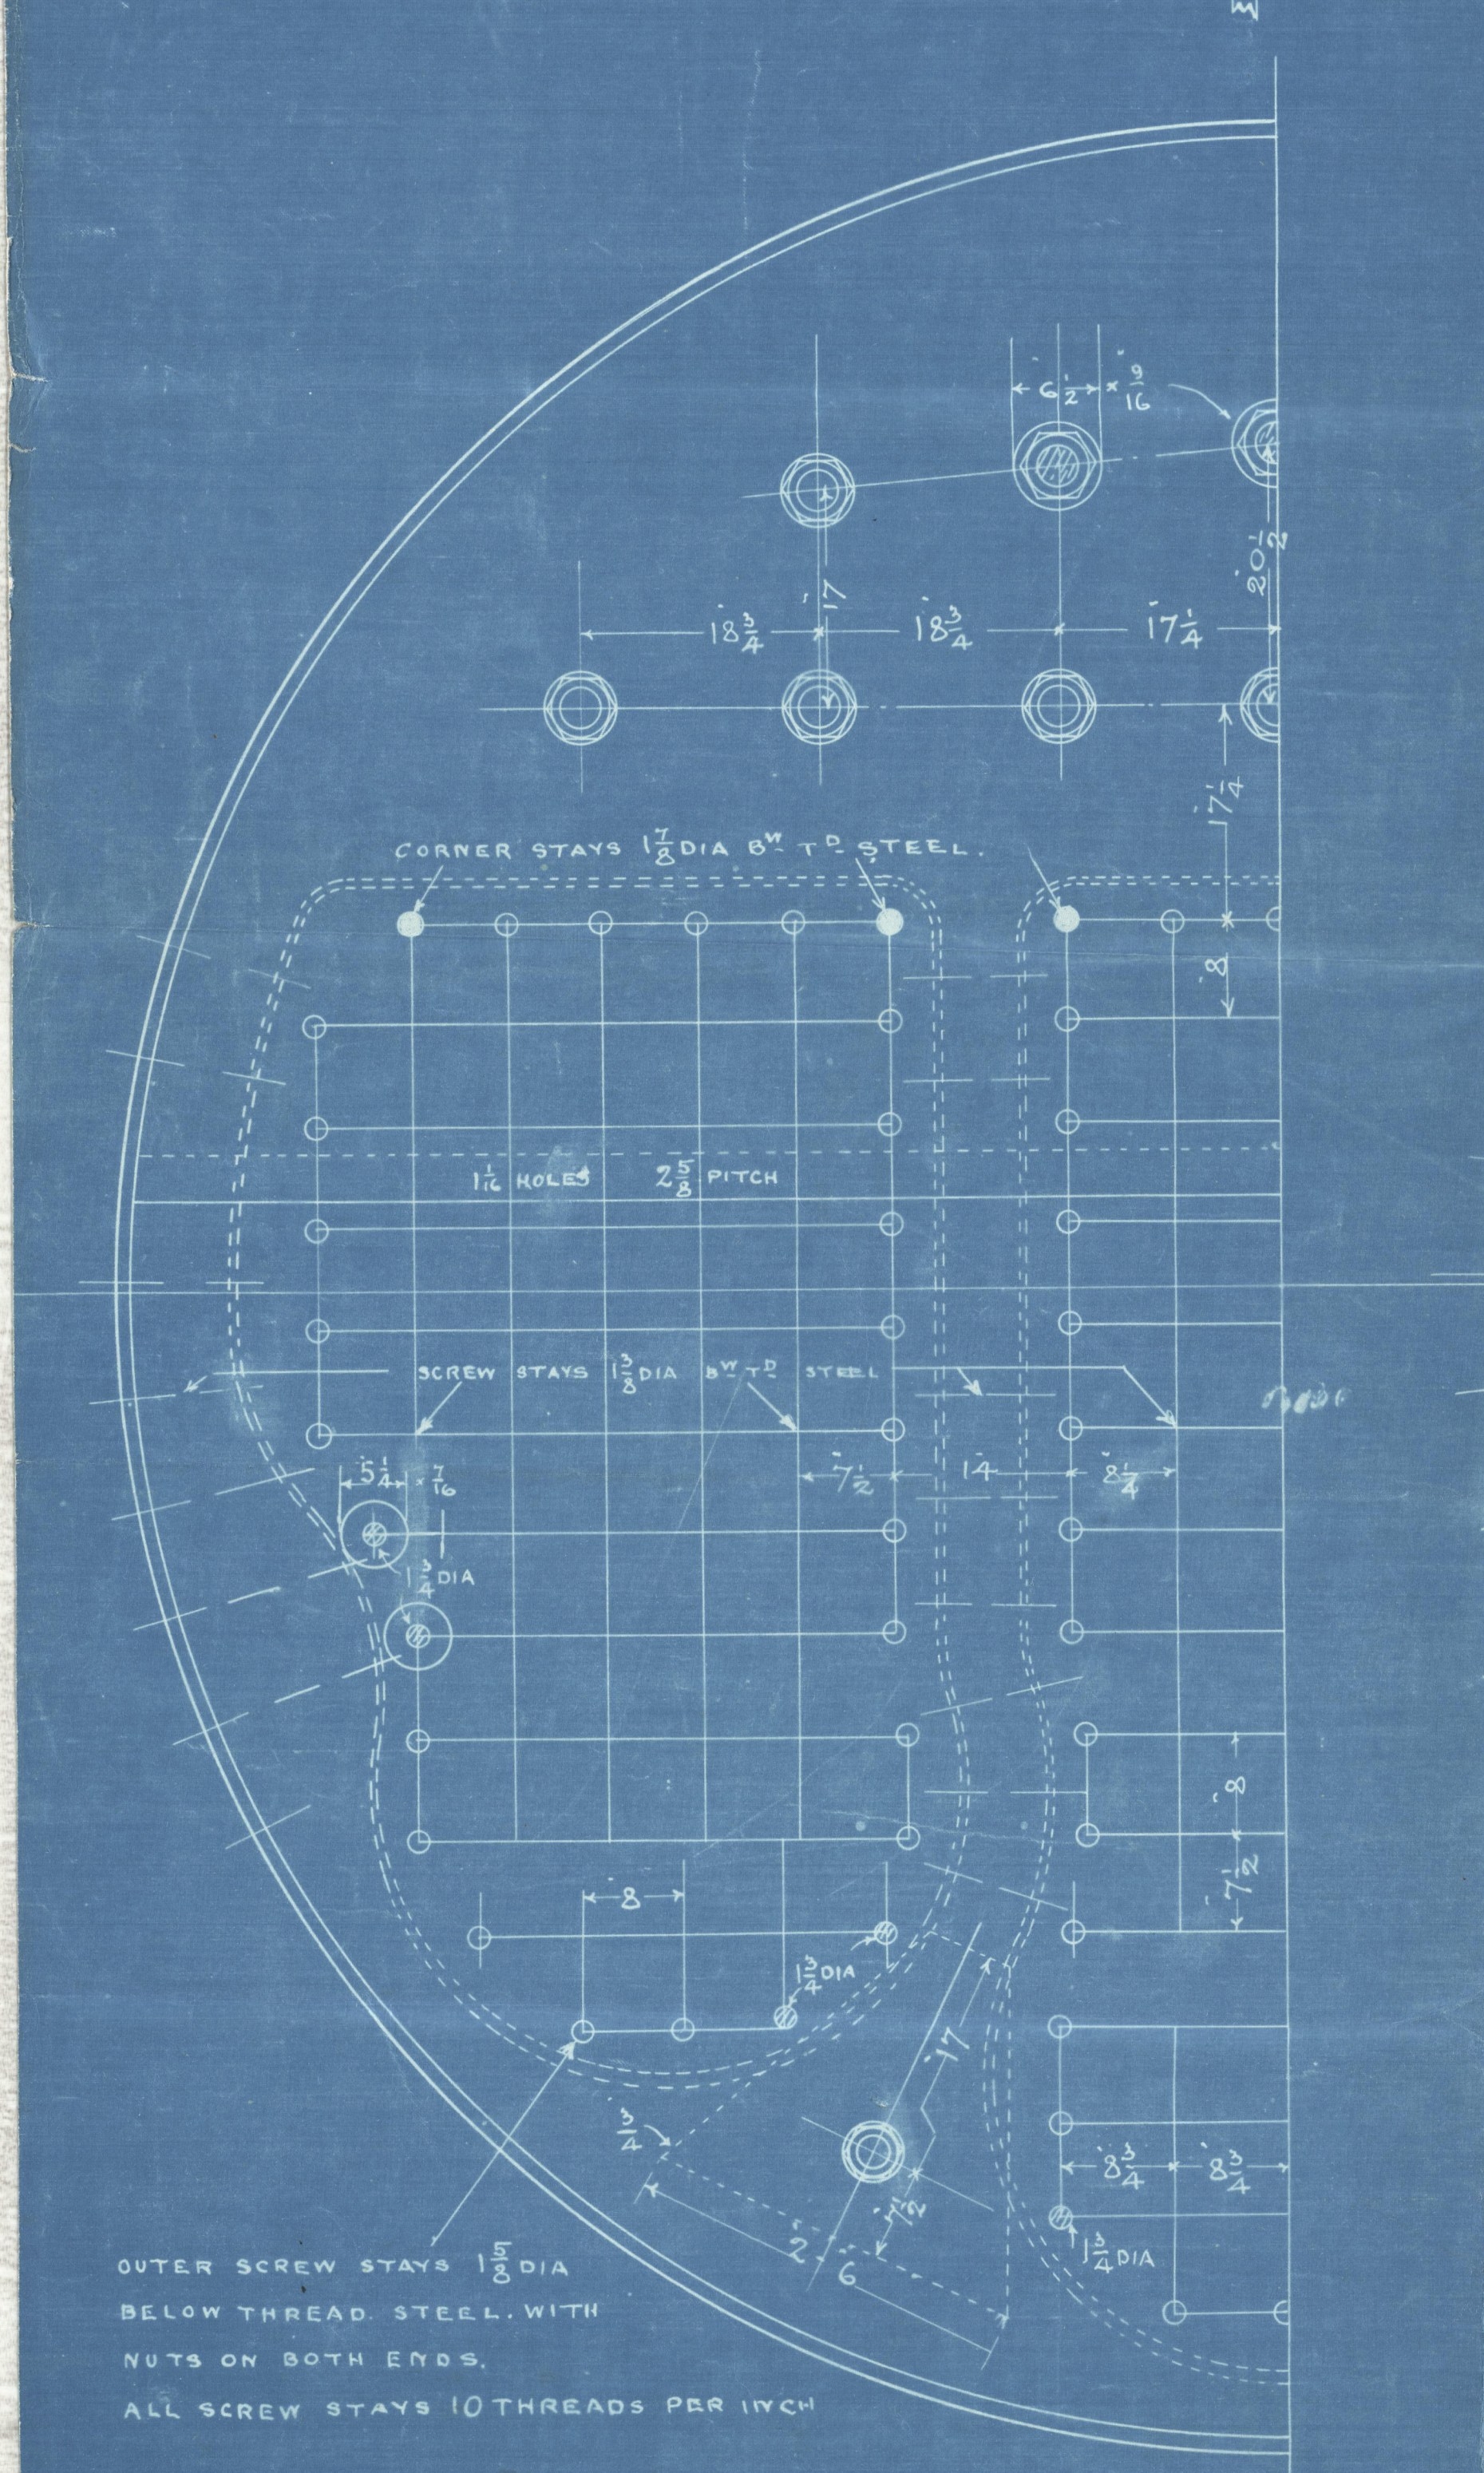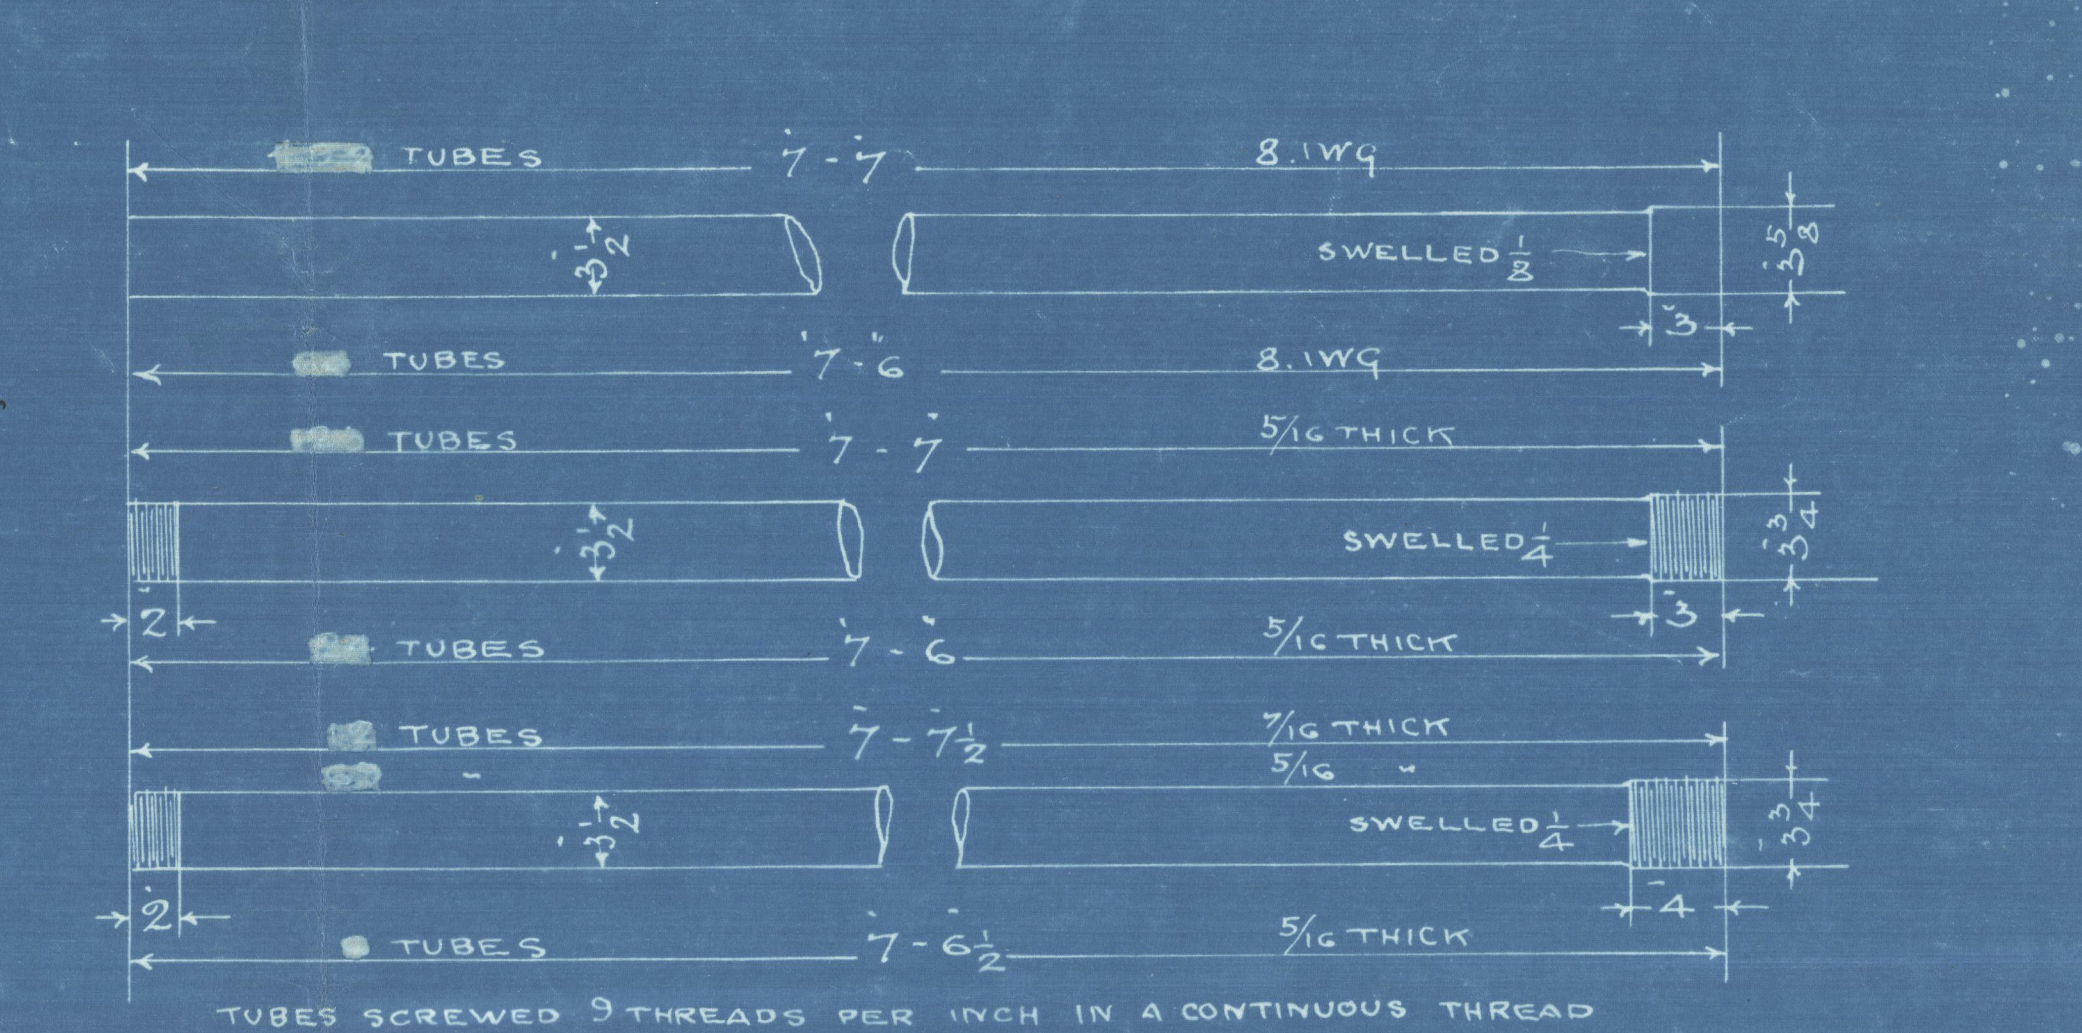

CENTRE & PORT BOILER

STAR² TO OPPOSITE HAND.

DRAWING OFFICE

60355

15th Nov 1915

W. BARTON & CO. LONDON

MS.

19.11.15

A.P.R.


BOILERS N^o H 2334

Reed-Hartpool & Co. Ltd.
H. 2334
Provis OBTDDN Lm.
55 1/2

No 3424
Lloyd's Test
360 lbs
14/3/16 A.B.

J. Palmleaf

WEST HARTLEPOOL 15/3/18.

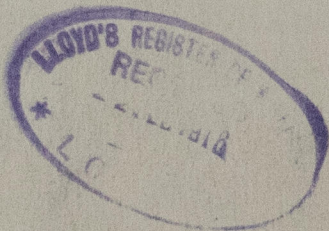

W816-0077

RETAIN



© 2021

Lloyd's Register
Foundation