

Marine Boiler No 269




12'-0" dia x 10'-0" long

180 lbs H.P.

Under Lloyd's survey

S. S. Marien

Glasgow No 24343

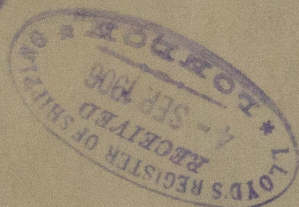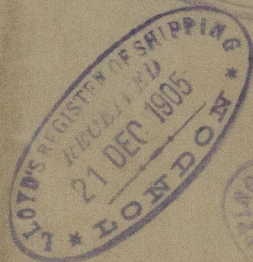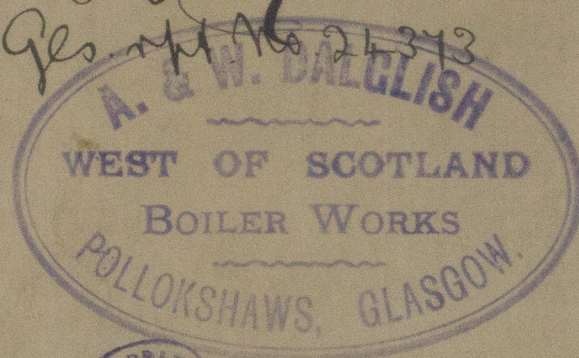

RETAIN

W839-0100






© 2020

Lloyd's Register
Foundation

5/12/05

981 12105

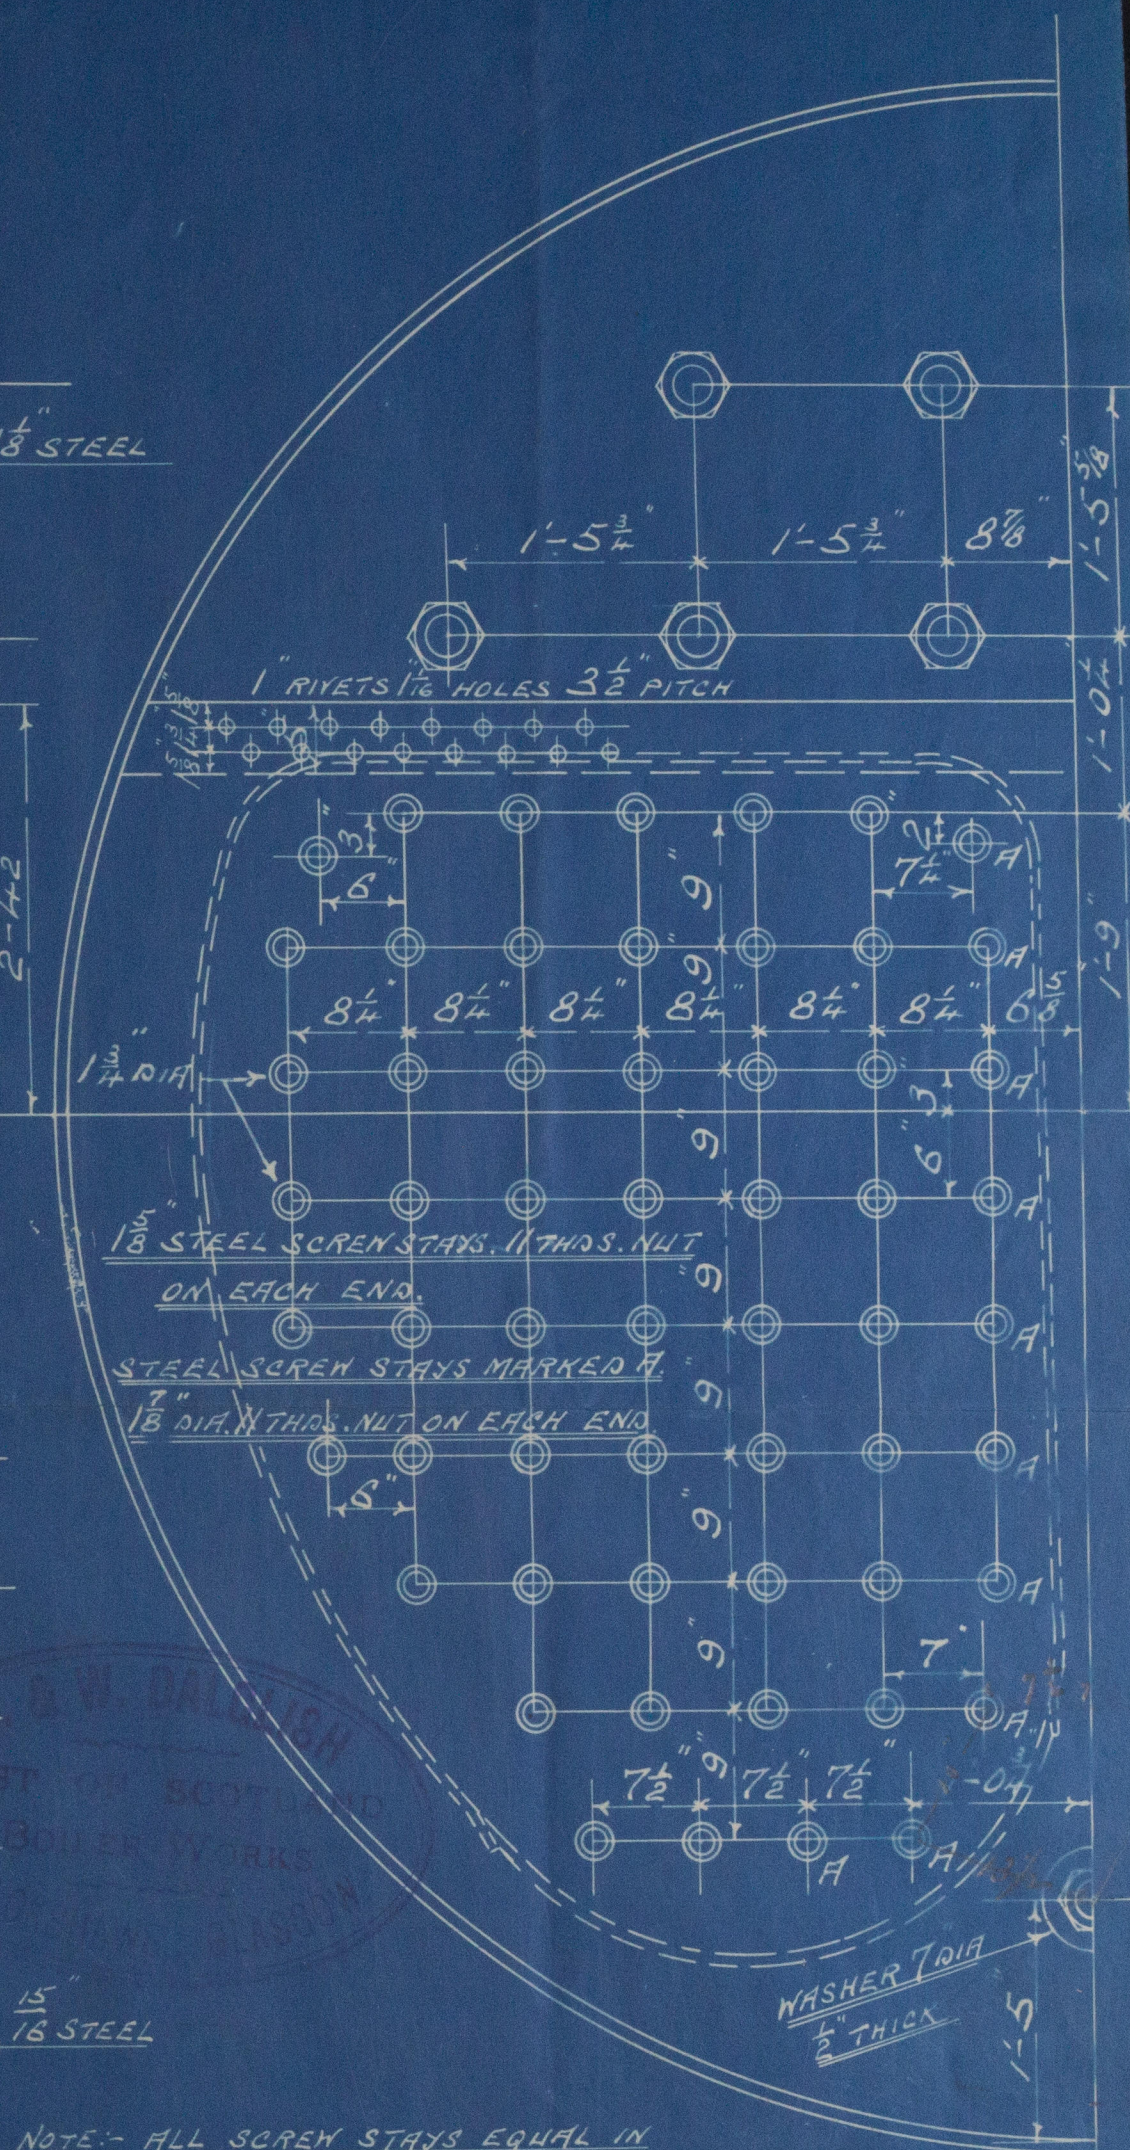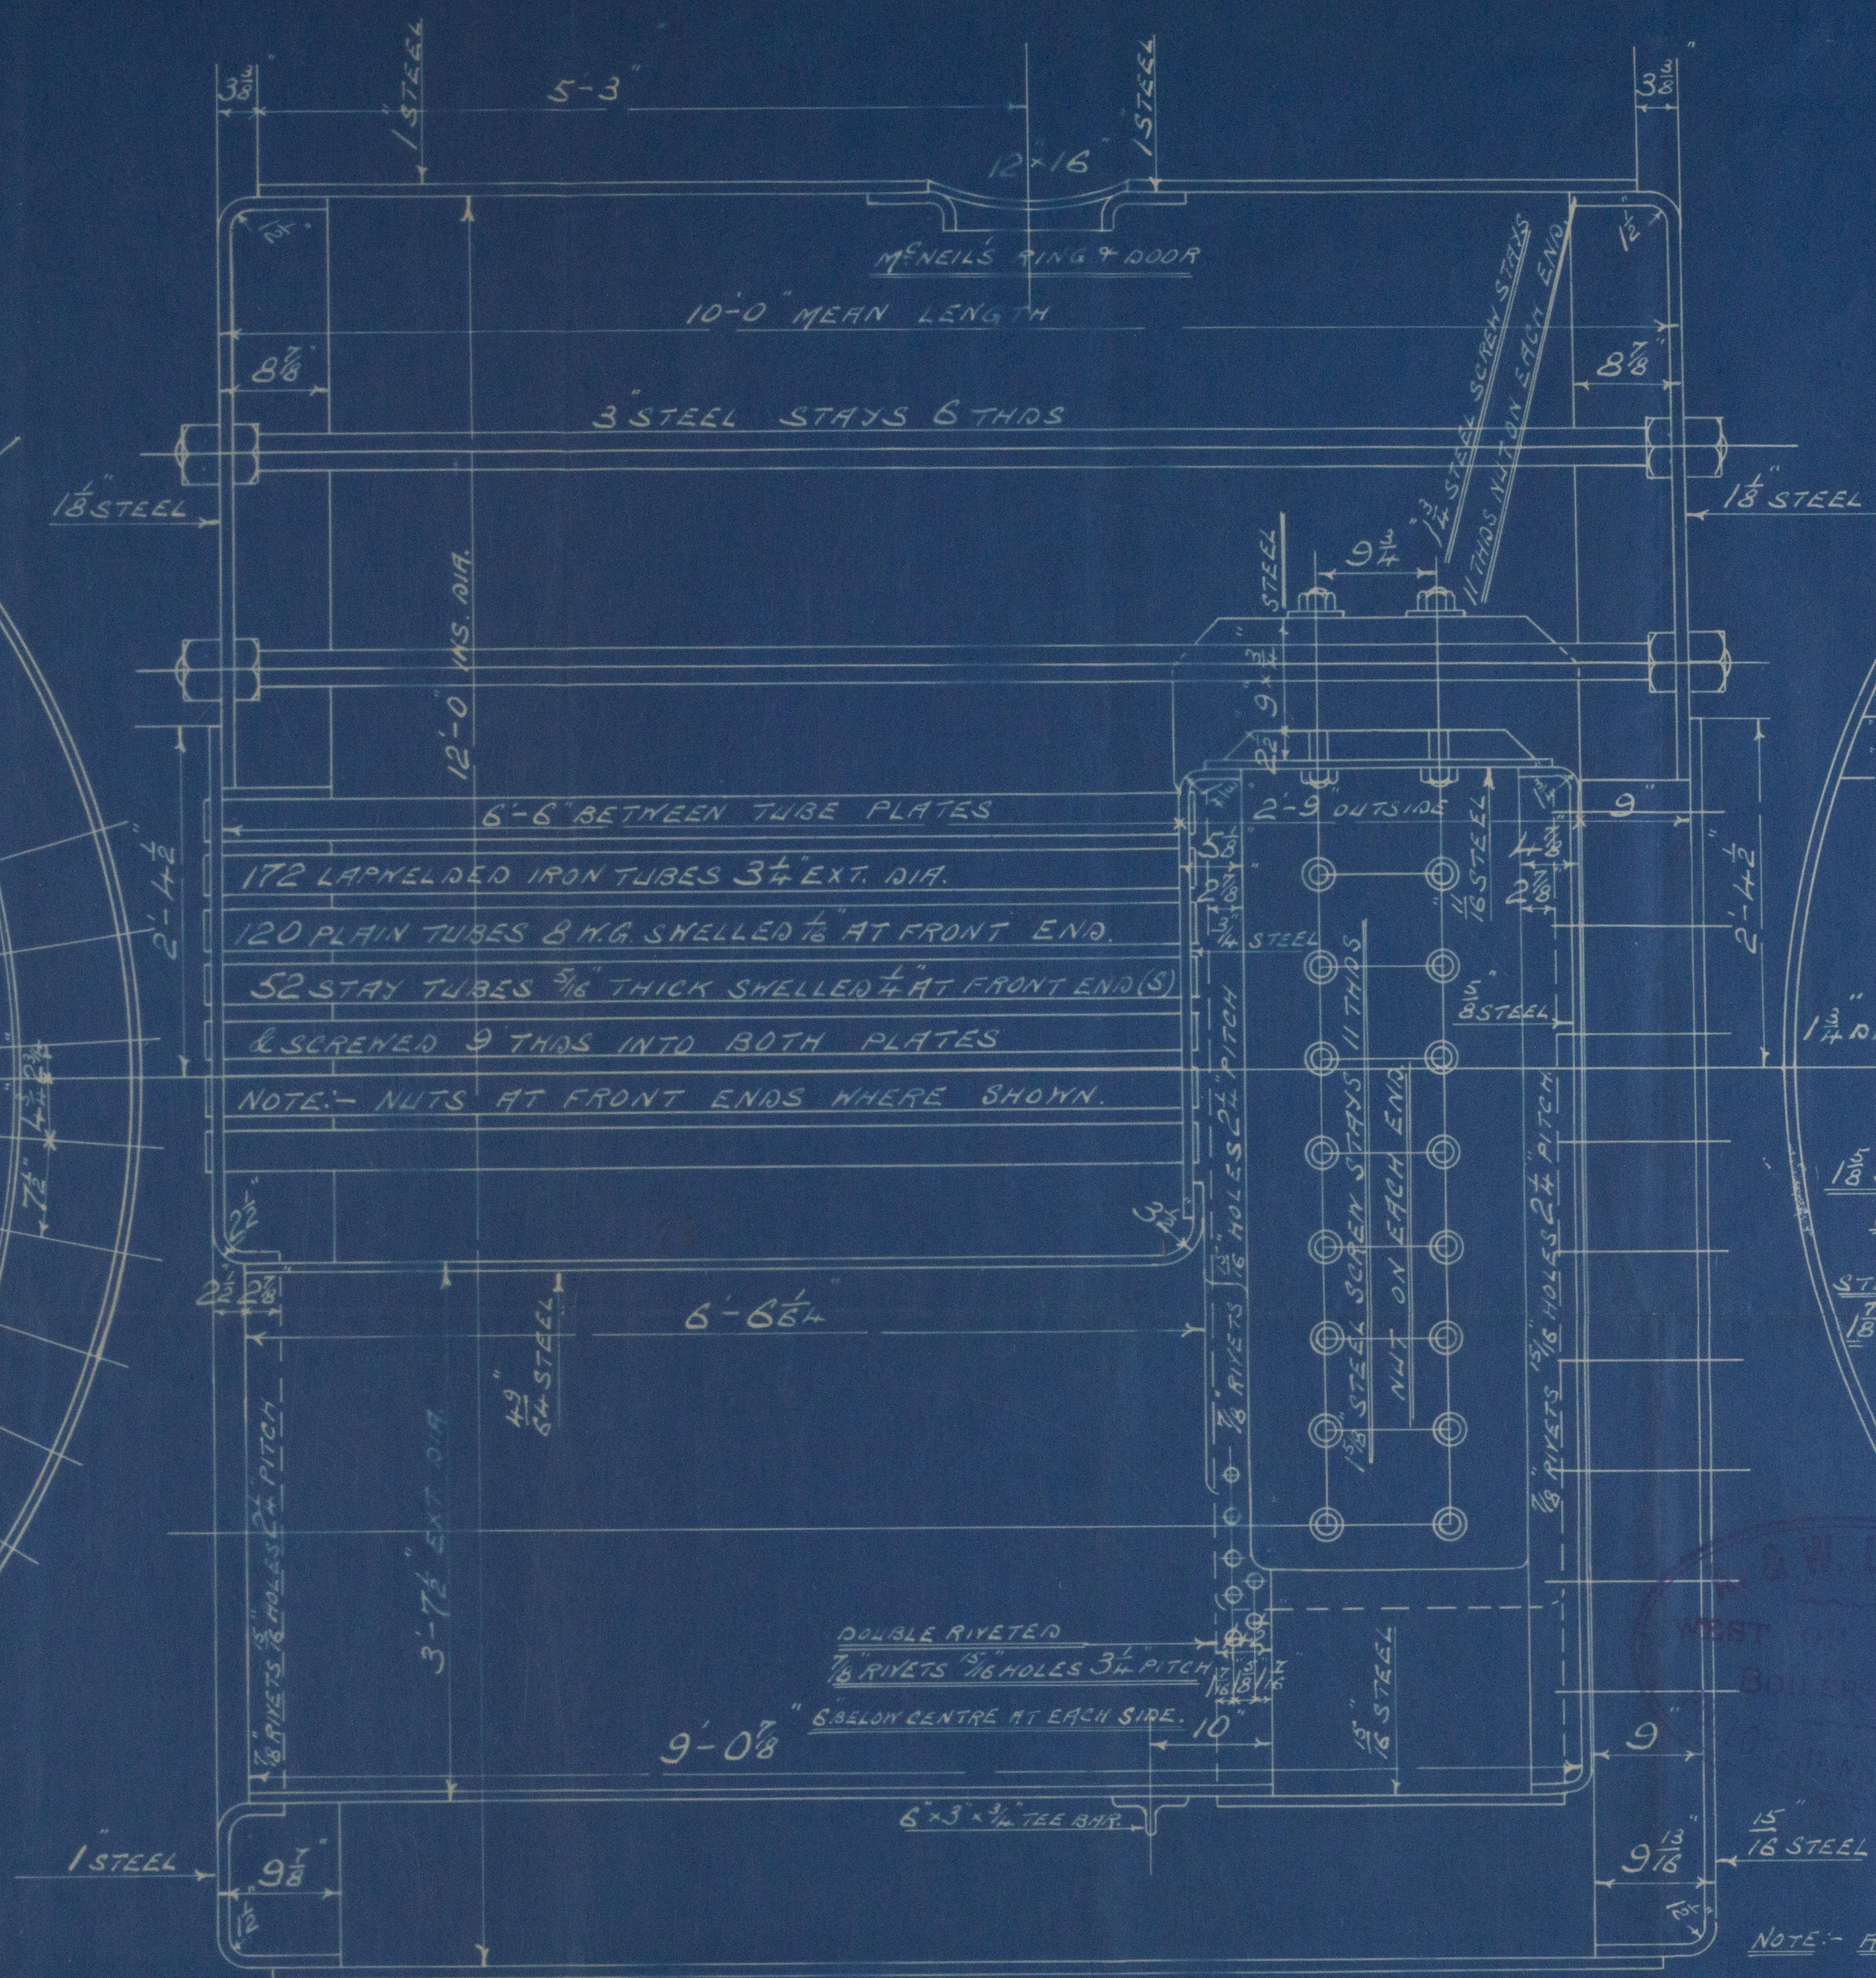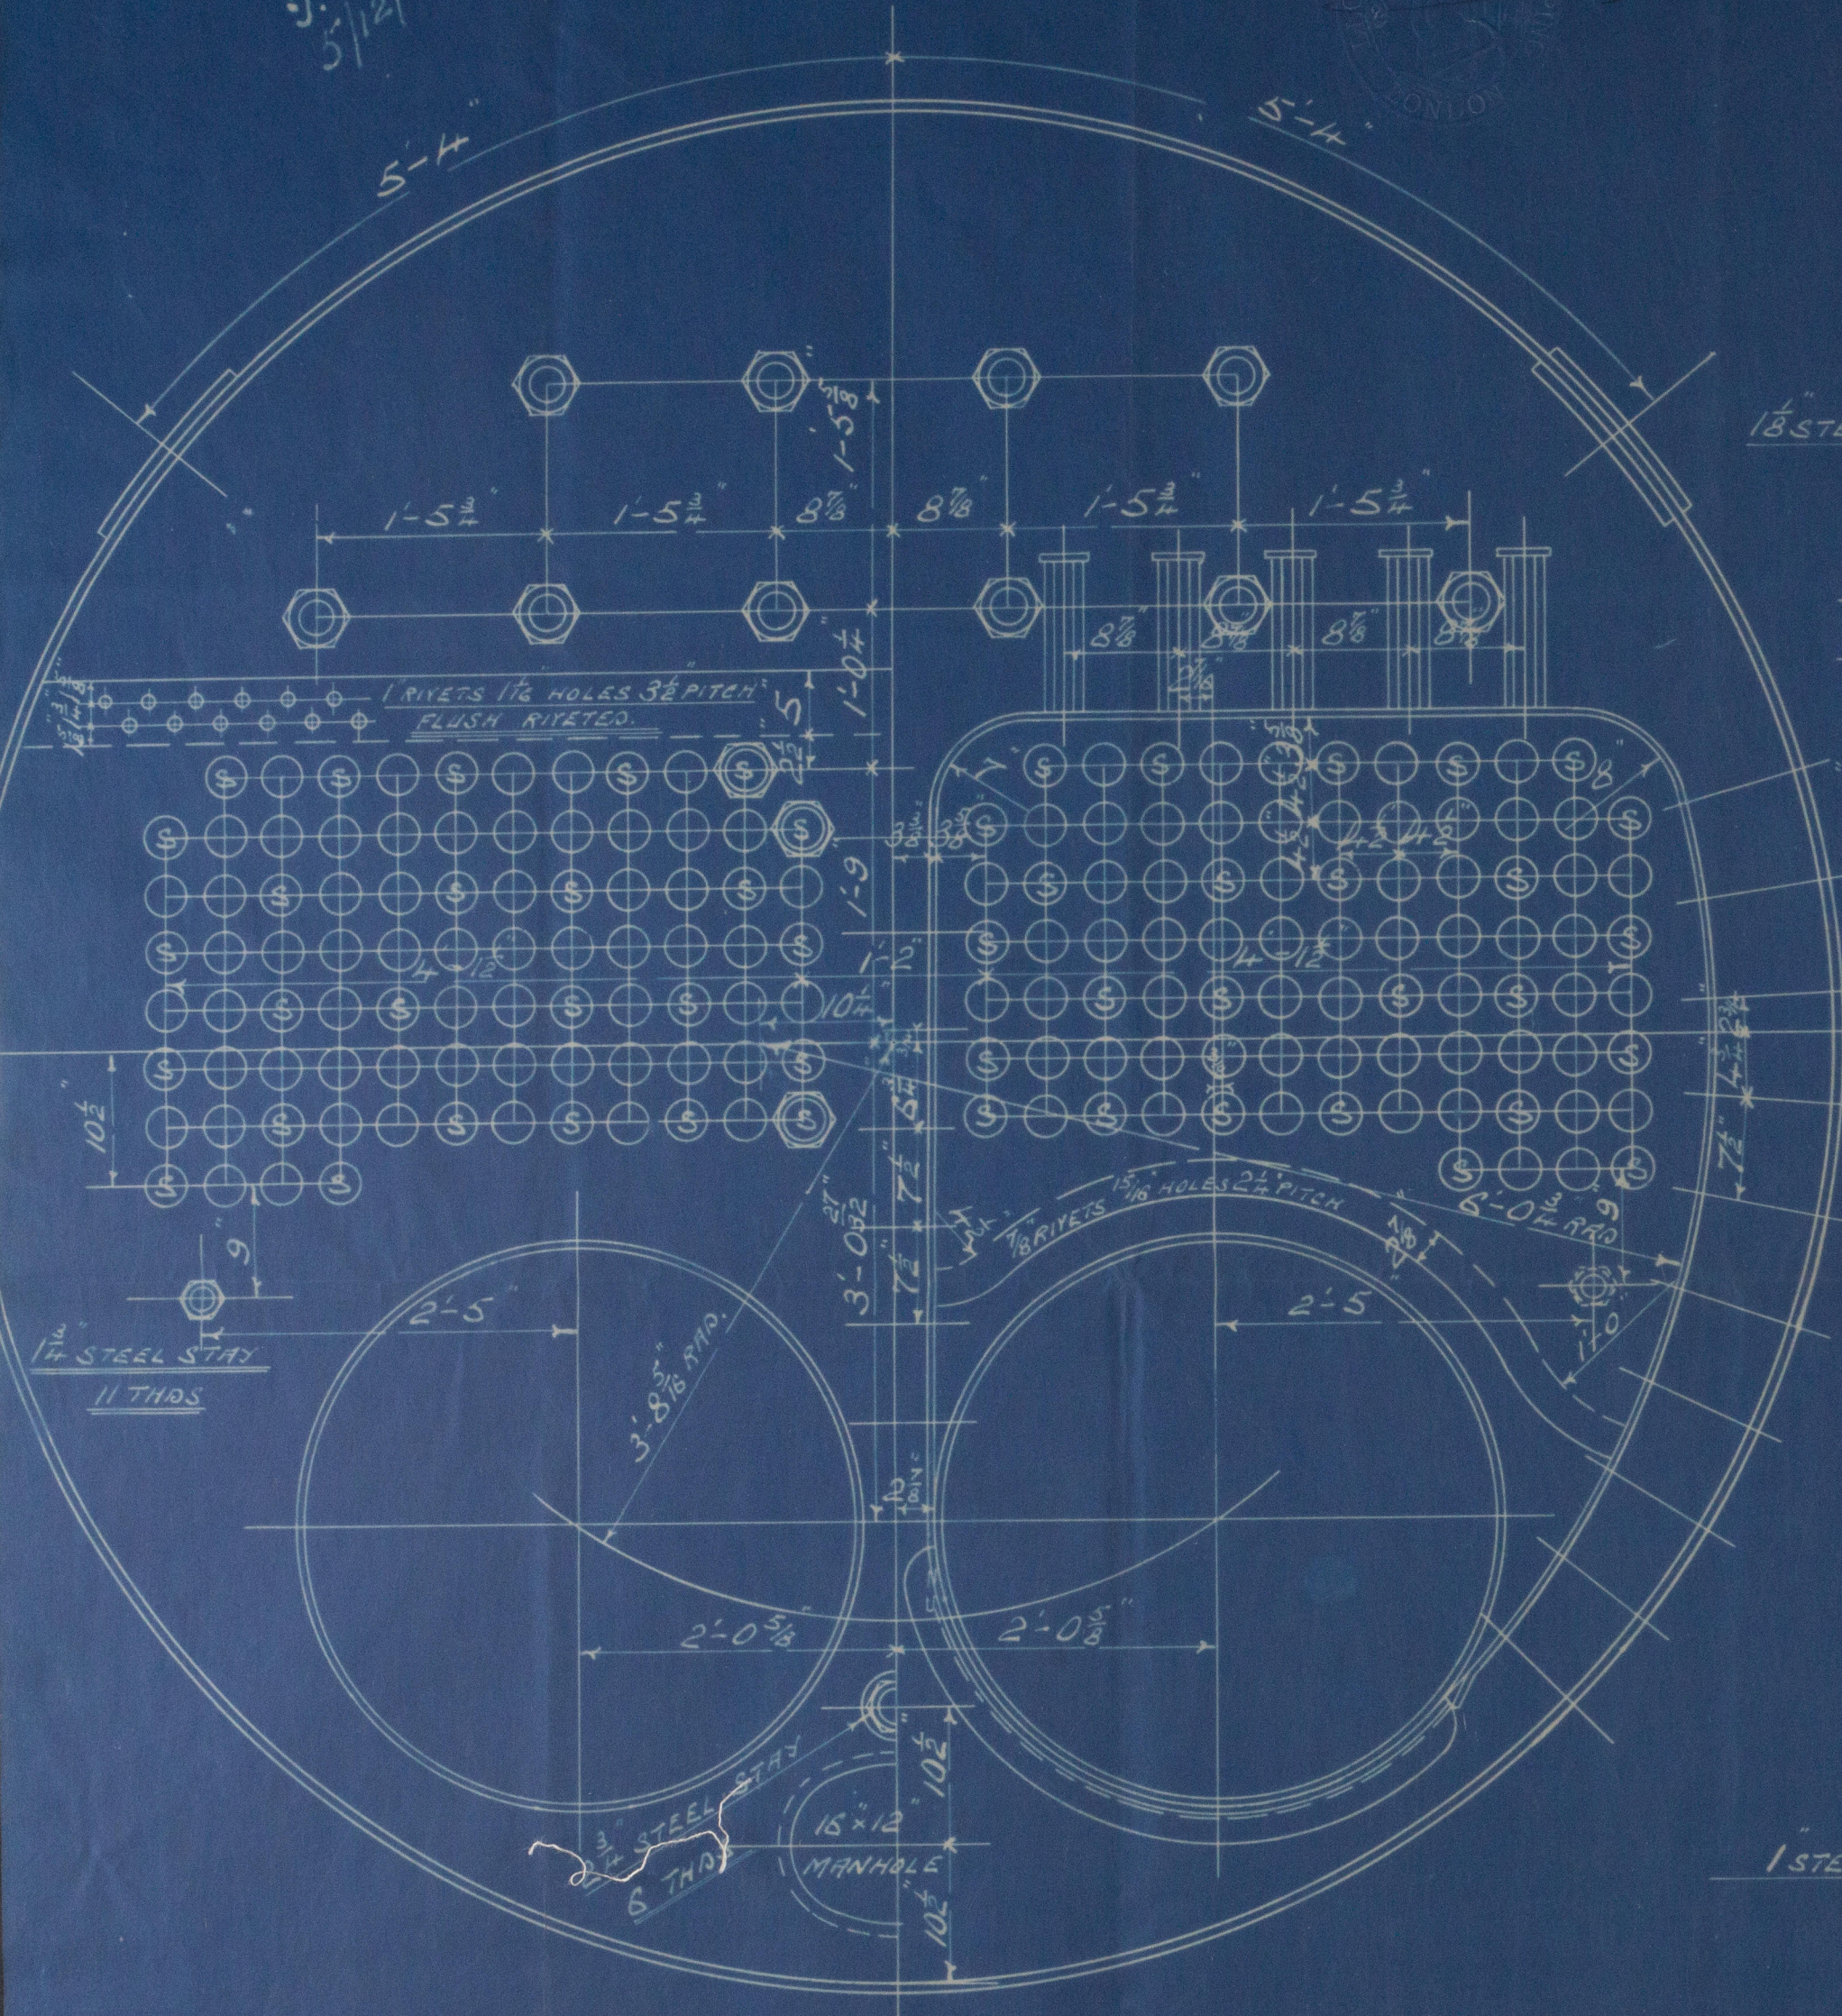


NOTE: ALL SCREEN STAYS EQUAL IN DIAMETER TO IRON STAYS.

MARINE BOILER

12'-0" INS. DIA. 10'-0" LONG FOR 180 LBS W.P.

UNDER LLOYDS SURVEY

SCALE 1" = 1 FOOT

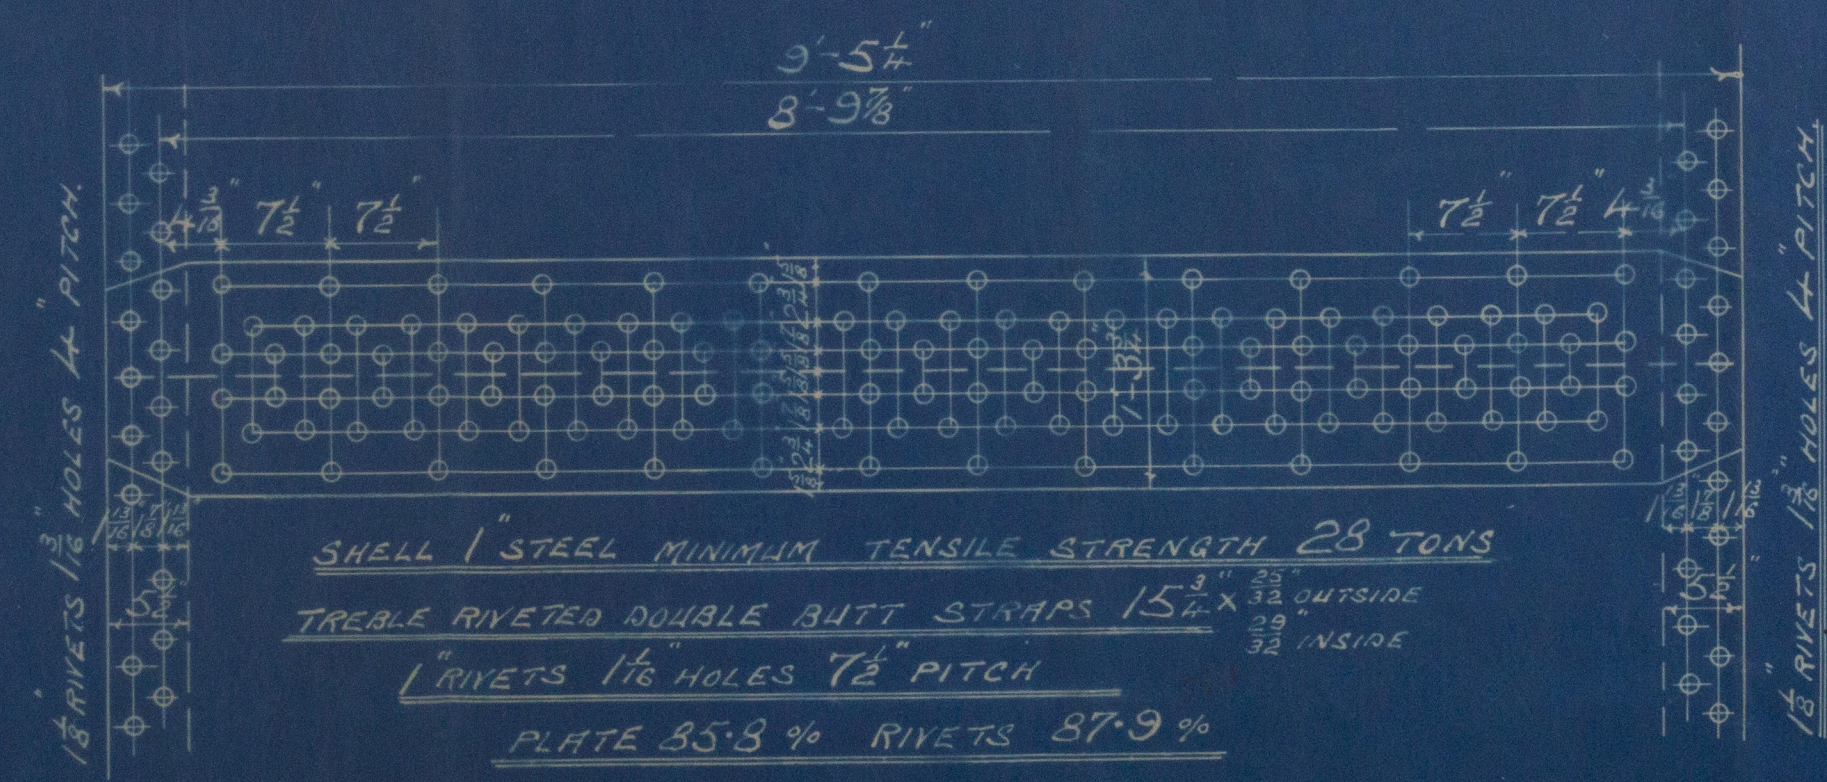

SHELL 1" STEEL MINIMUM TENSILE STRENGTH 28 TONS
 TREBLE RIVETED DOUBLE BUTT STRAPS 15 3/4" x 3/8" OUTSIDE
 1" RIVETS 1/2" HOLES 7 1/2" PITCH
 PLATE 85.8% RIVETS 87.9%

HEATING SURFACE ON TUBES	951.2 #
" " " FURNACES	82.0 #
" " " CHAMBERS	168.8 #
" " " TOTAL	1200.0 #
GRATE AREA 5'-6" BARS	38.5 #
RATIO GR. TO H.S.	1:31:1
AREA THRO' TUBES	□

Nº 269

