
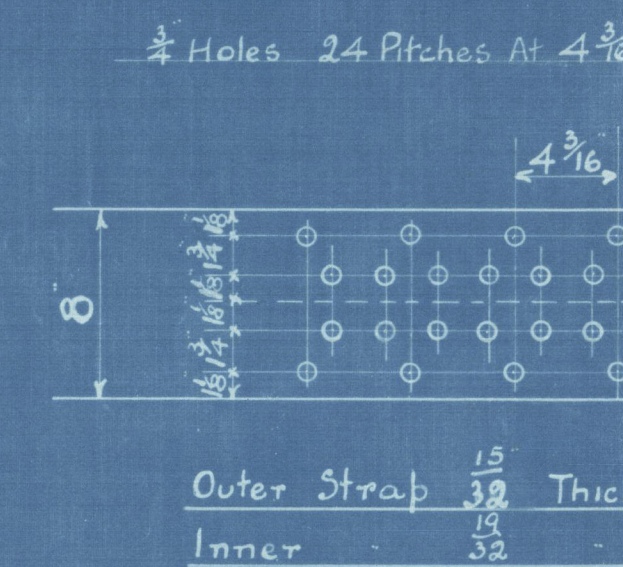


5572

Specification Of Materials.


Shell, Straps, Girders + Mainstays	28 To 32 Tons.
Balance Of Plates, Rivets + Screw Stays	26 - 30

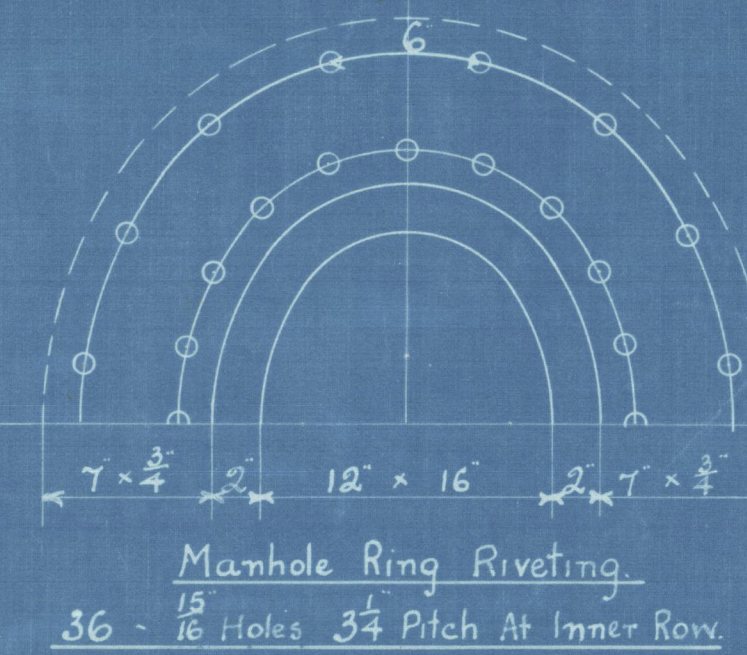




Circum Seams 16 H. 3 P. Double Riveting.
To Be Continuous Below Furnace 4.

All C.C. Screw Stays To Be Steel.
Screwed 9 TPI Nutted At Ends.

At Back Mark	1 1/2 Dia
At Sides	1 3/8
In Girders	1 1/4

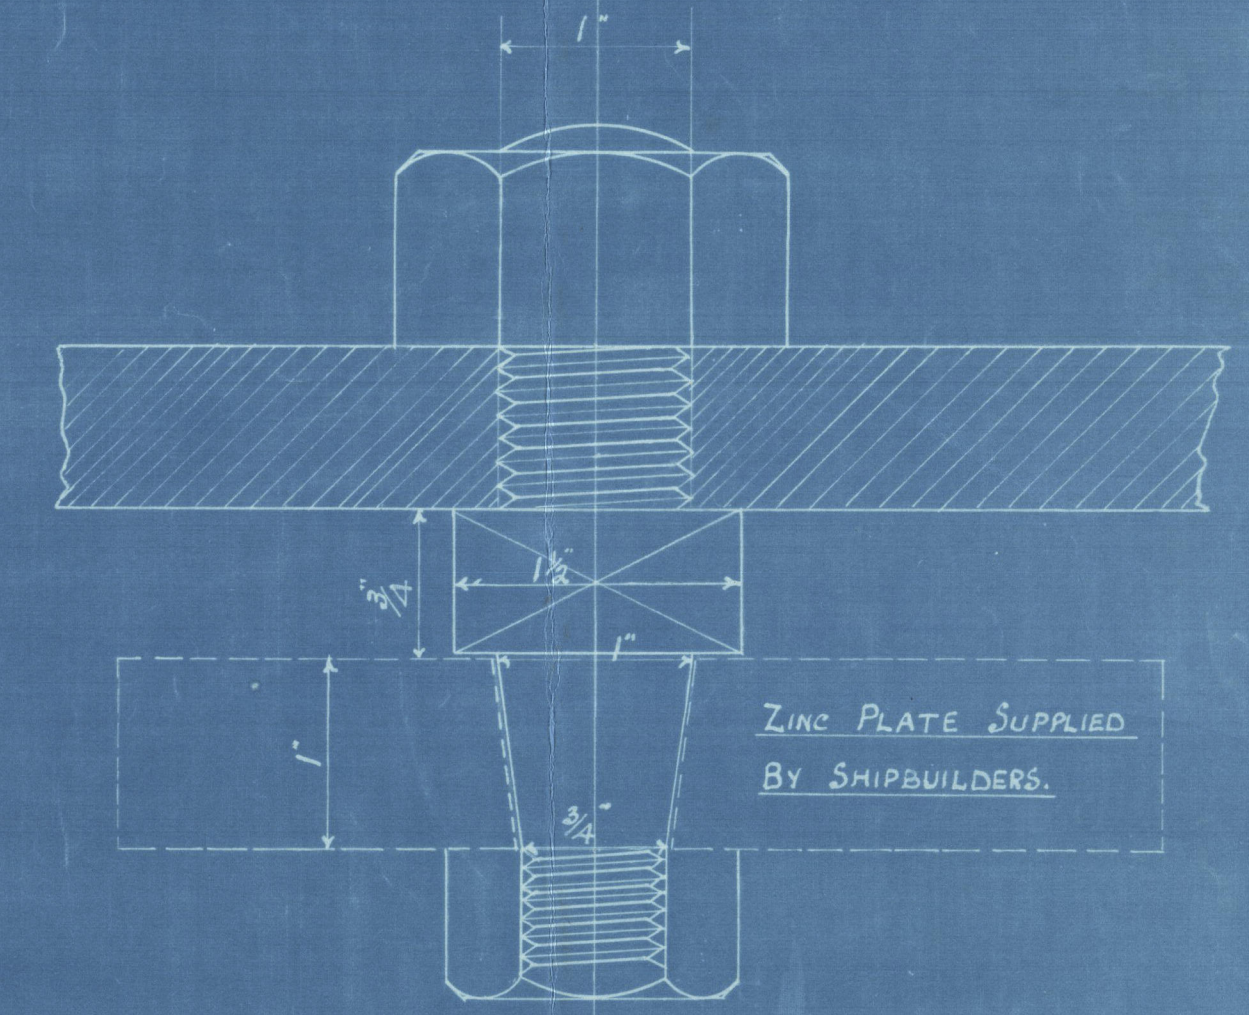

DETAILS OF A TO K.
FULL SIZE.

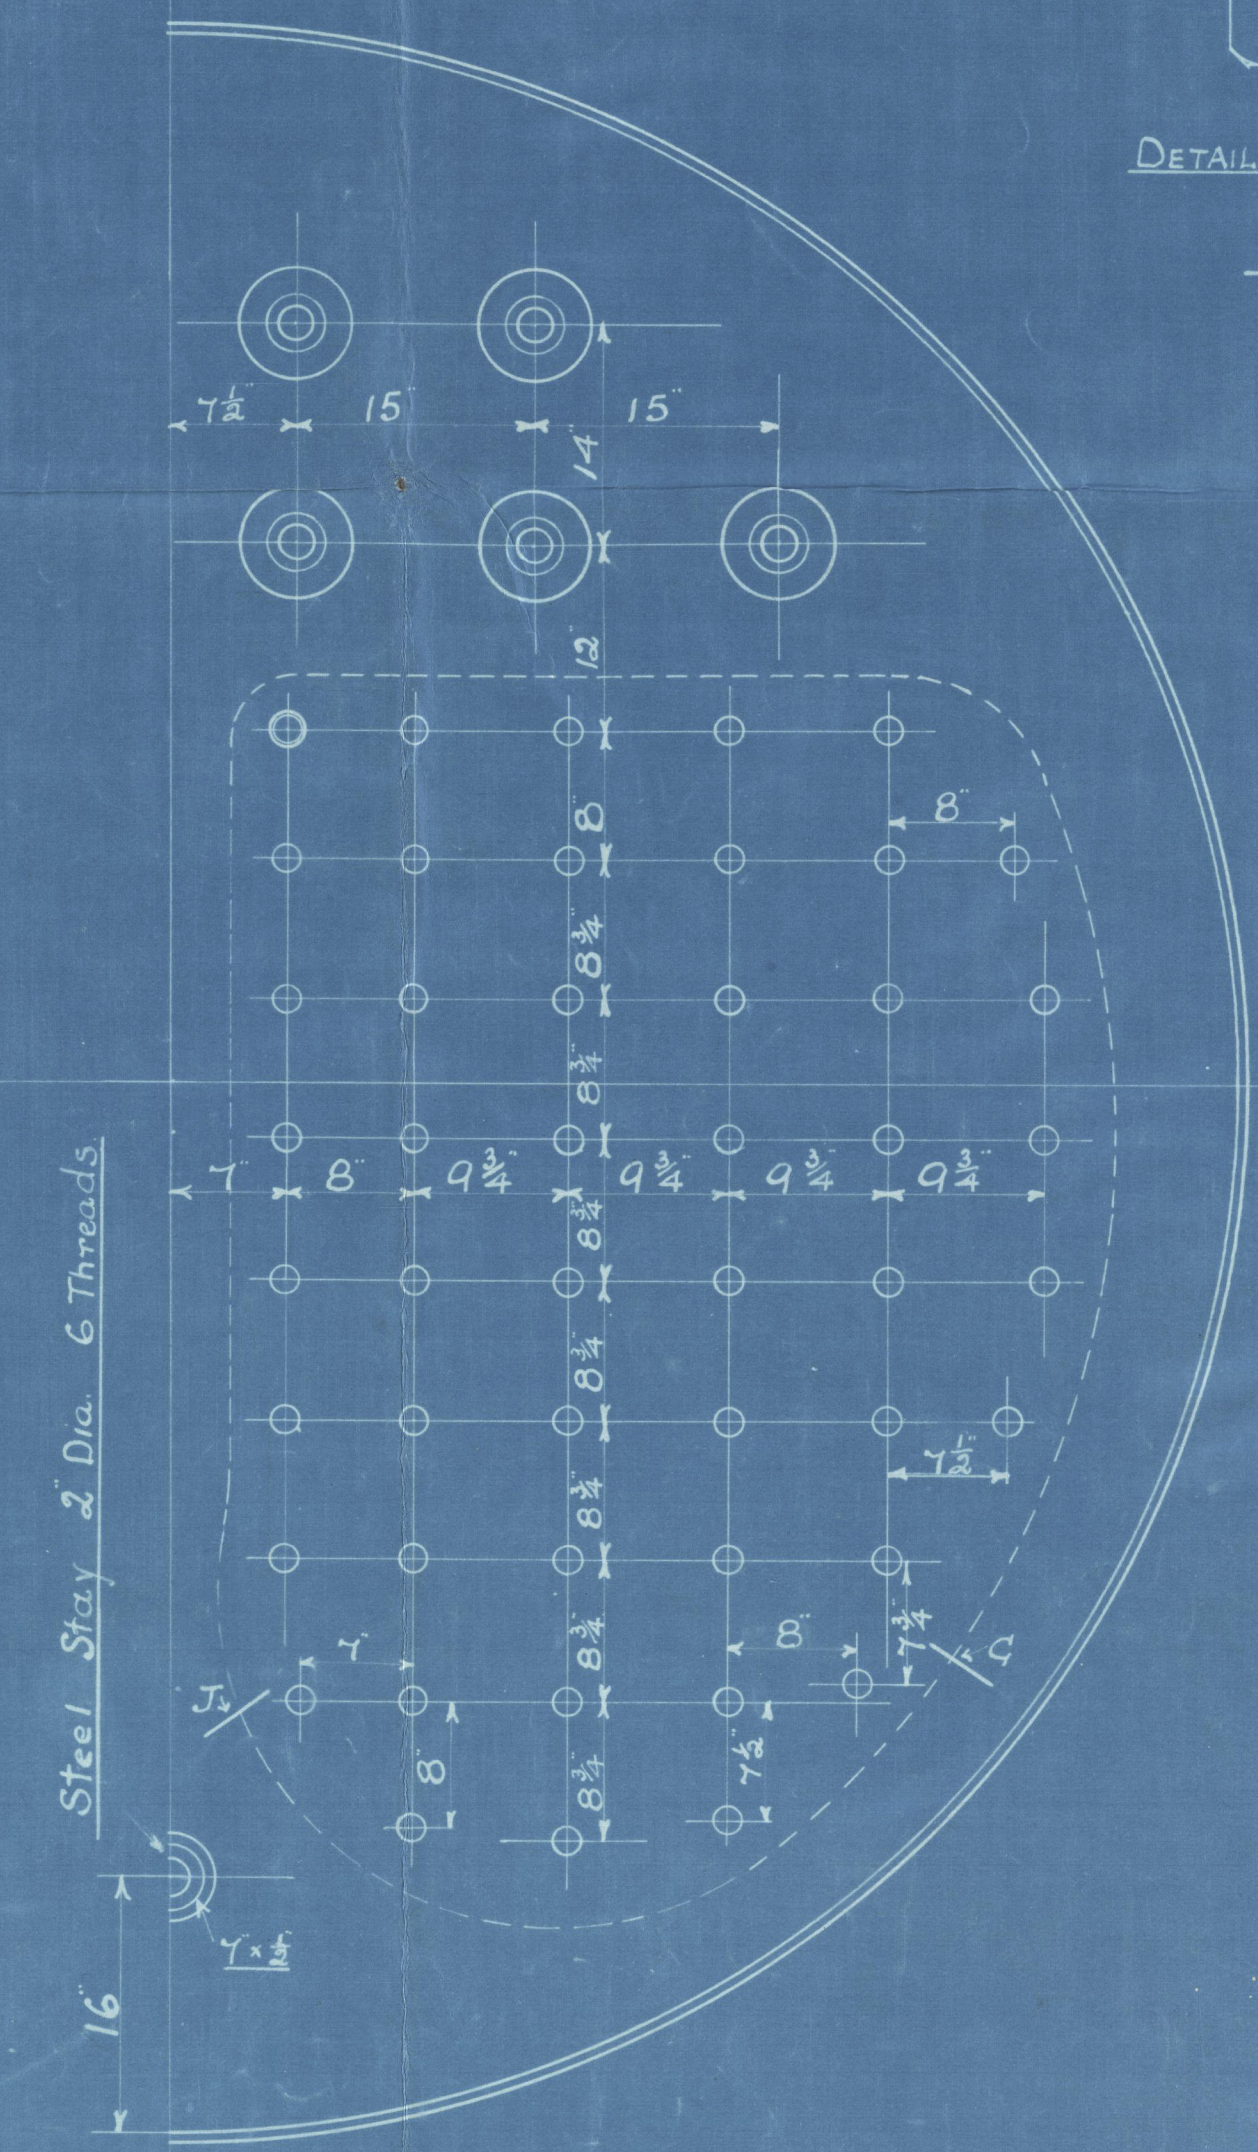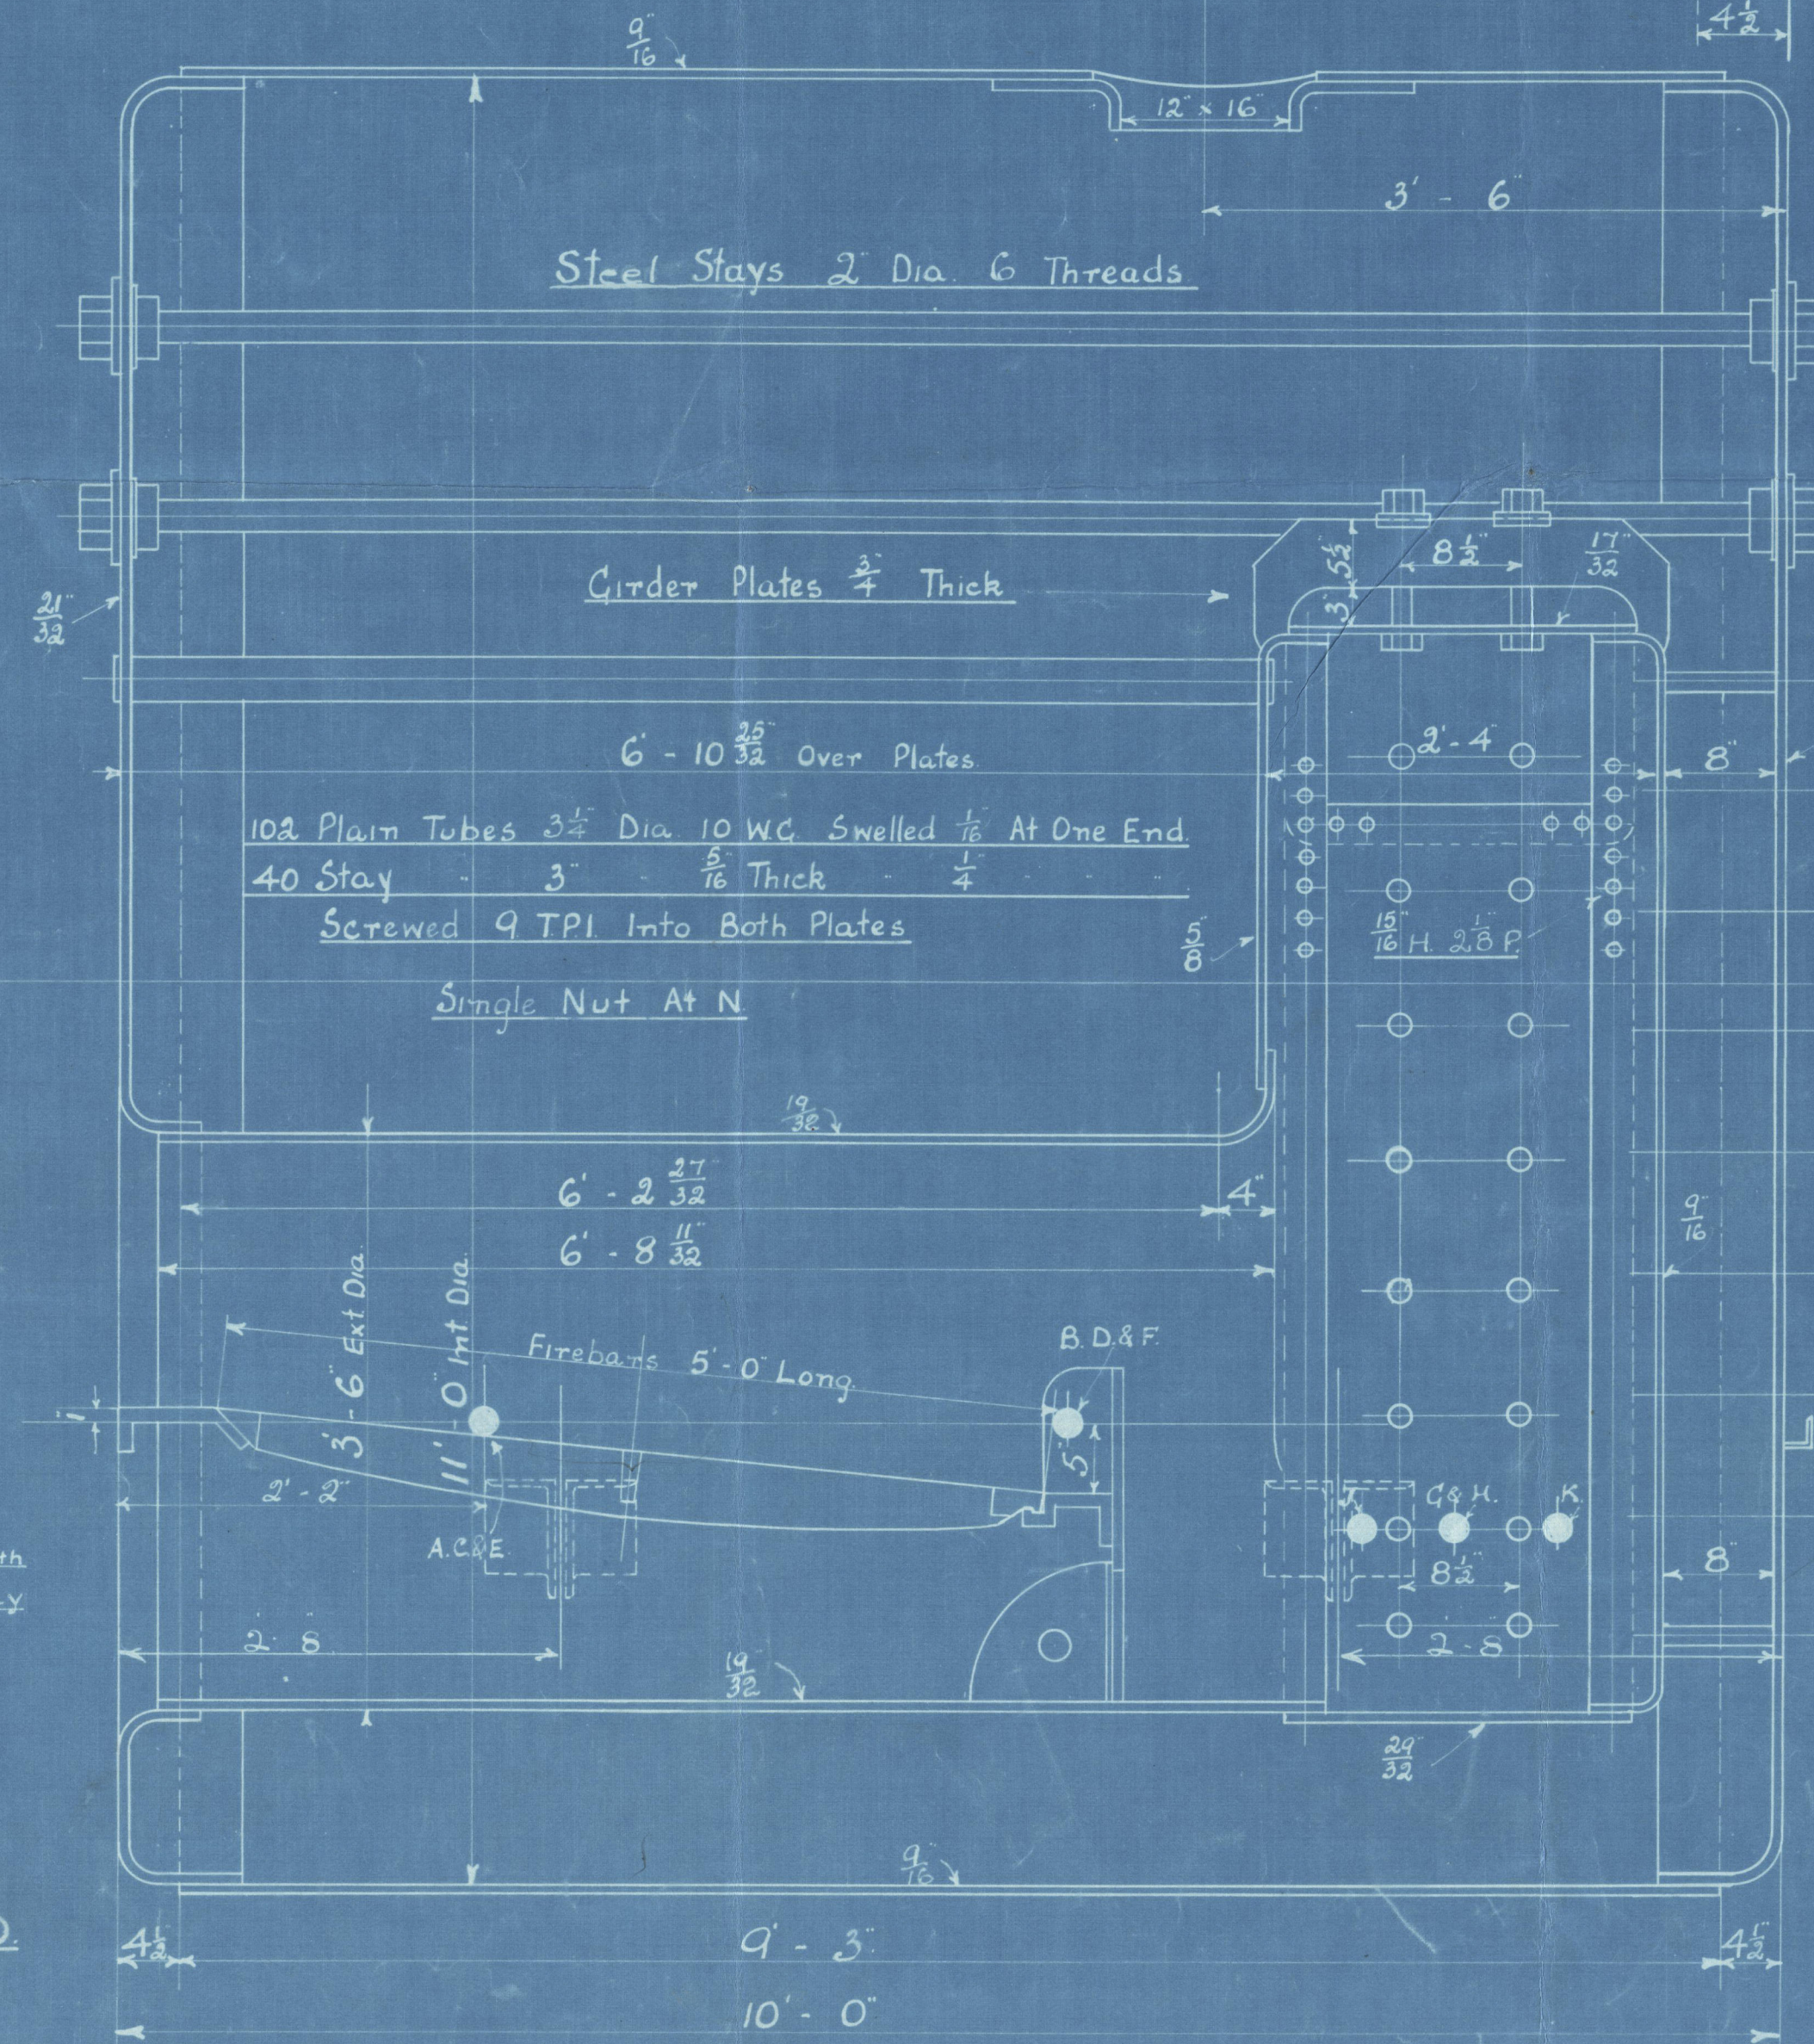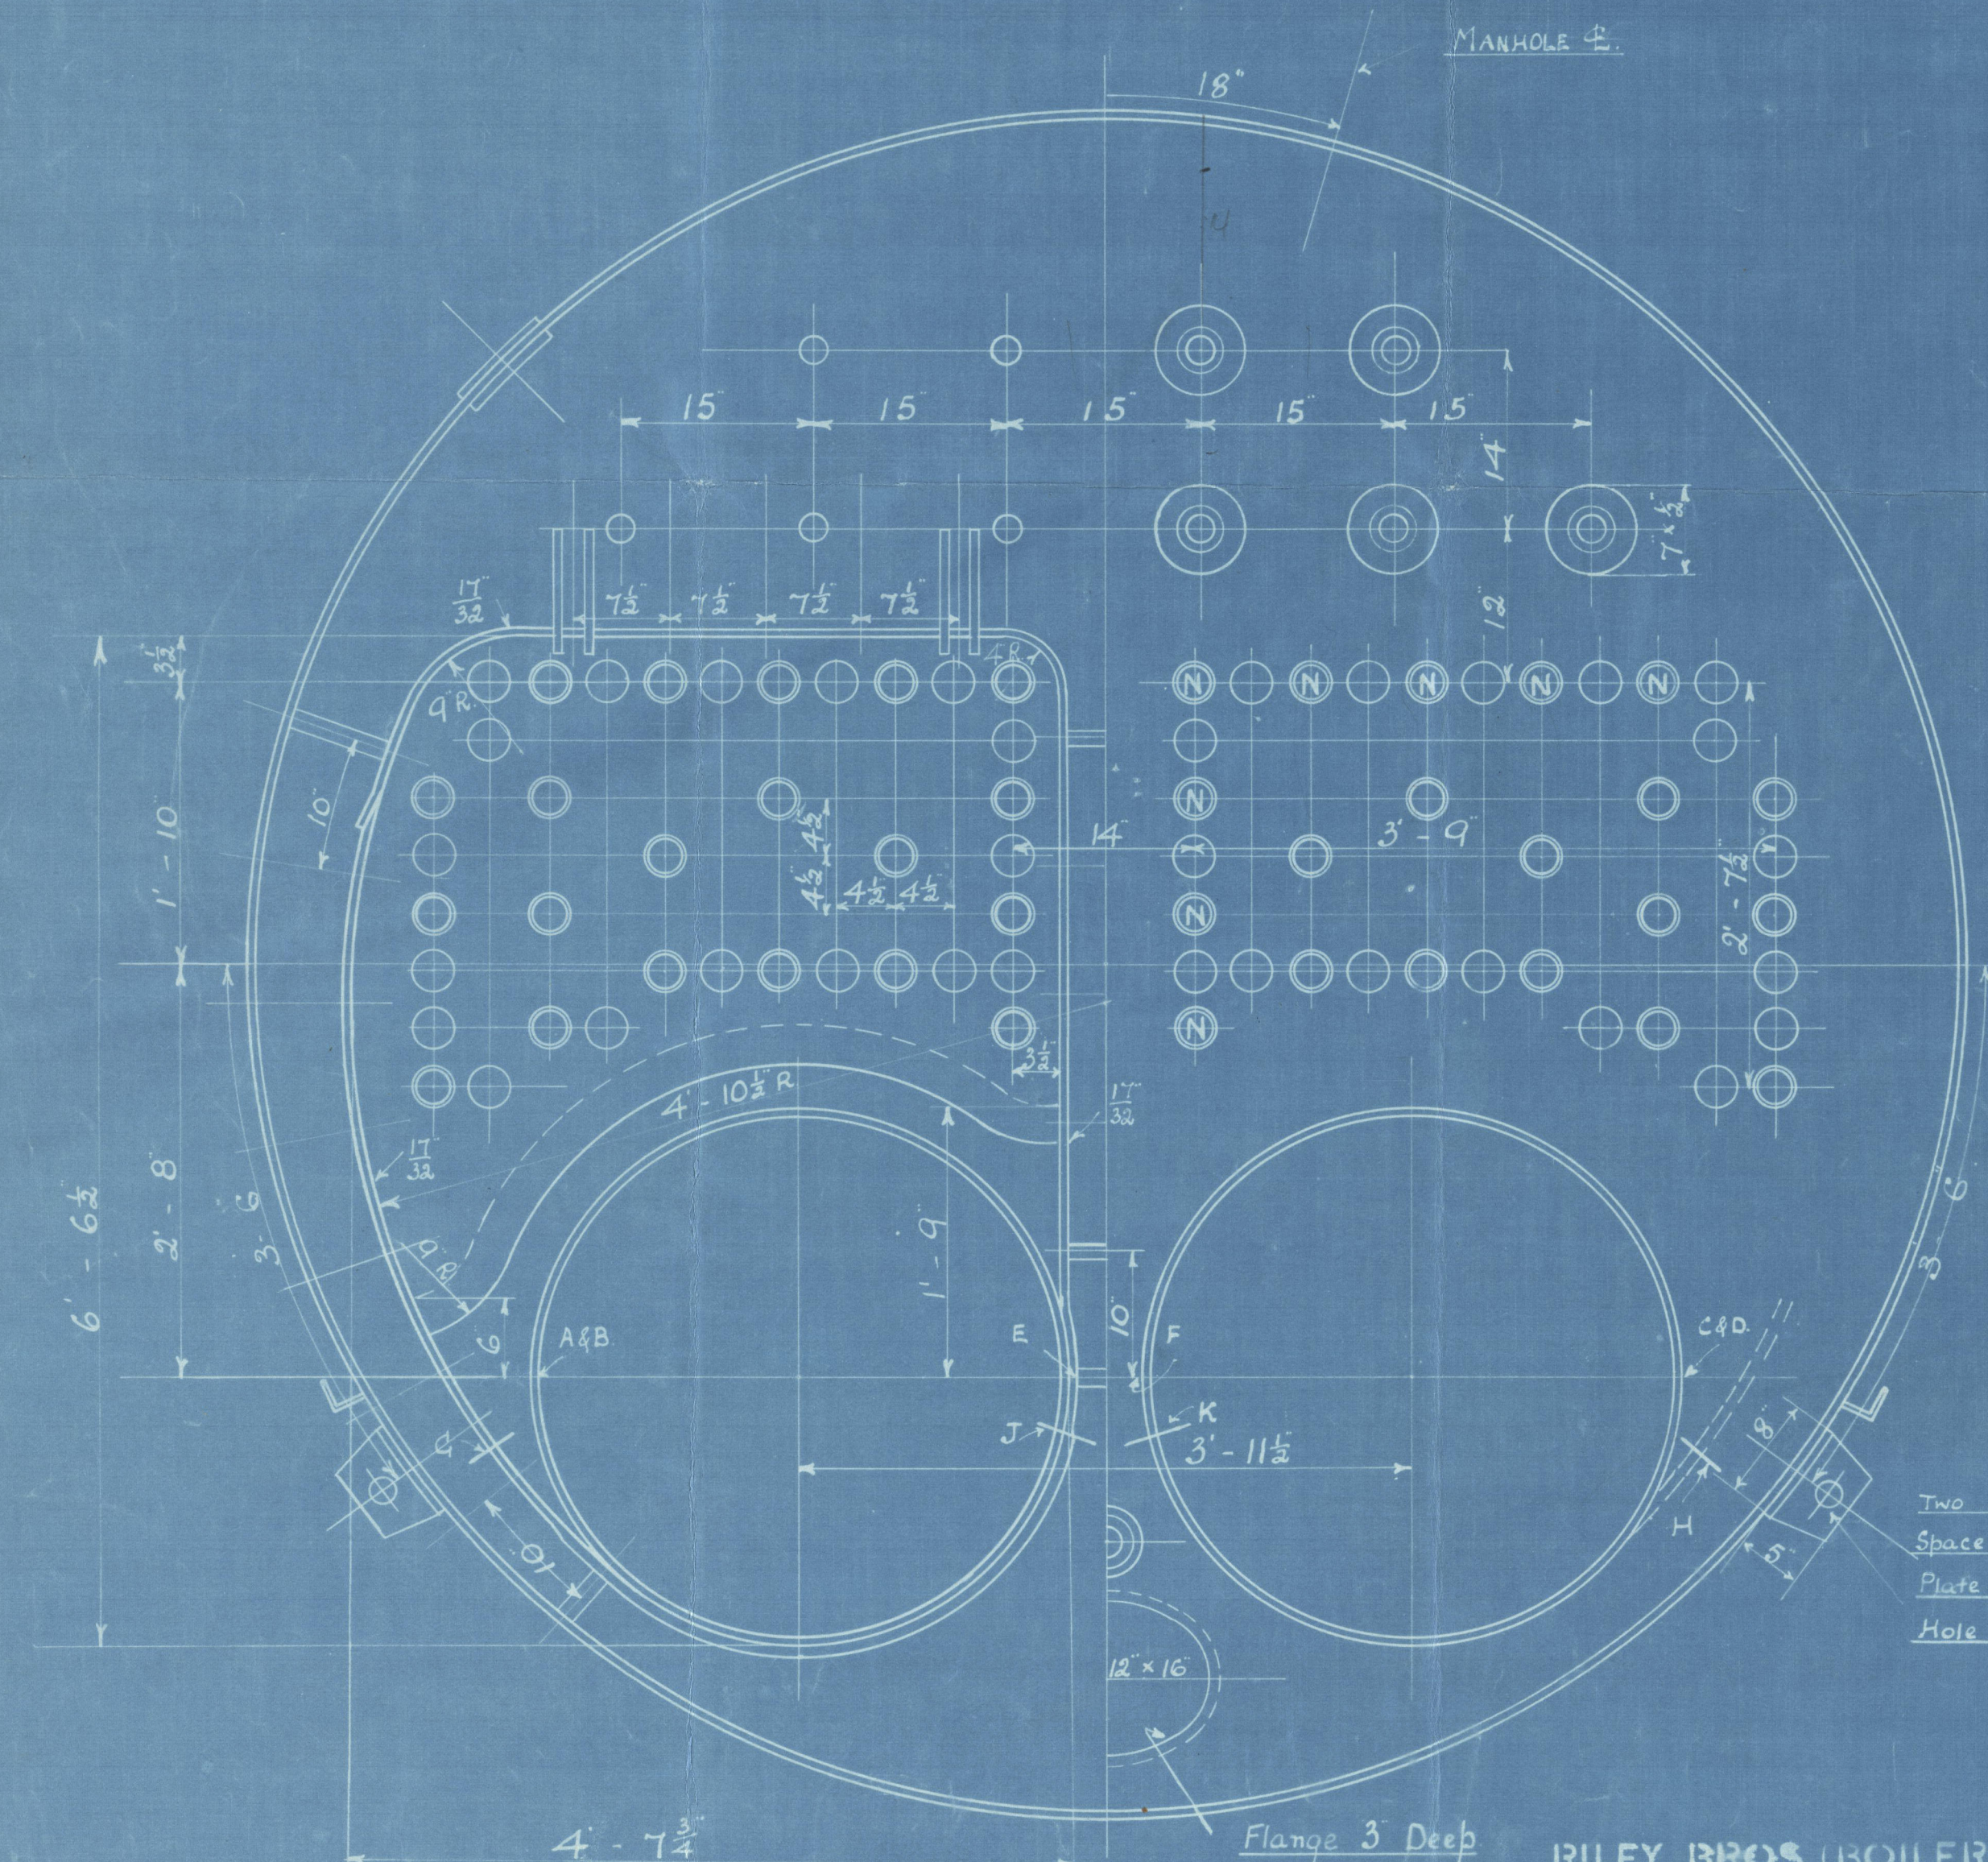

Heating Surface 1020 #
Grate Area 33 3/4 #

Copy of approved

Thosm Riley Bros Lim^d

Boiler No 5372

for


Thosm Furness S.B. Co Lim^d

S.S. No 78

Working Press 100 lbs

Duplicate of Builder's No 5350

Middlebrook Report No 12100

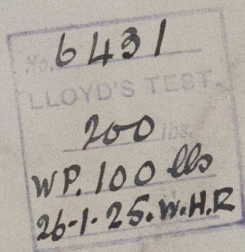


Lynnebridge

Dudl. 12291

W. Hendrik

Steel Invoices Inside

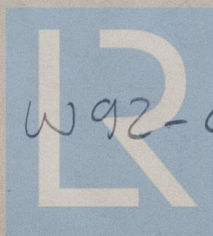

© 2020

W92-0091

Lloyd's Register
Foundation