



SS N° 81

LONGITUDINAL SECTION.

SCALE  $\frac{1}{8}$ " = 1 FOOT

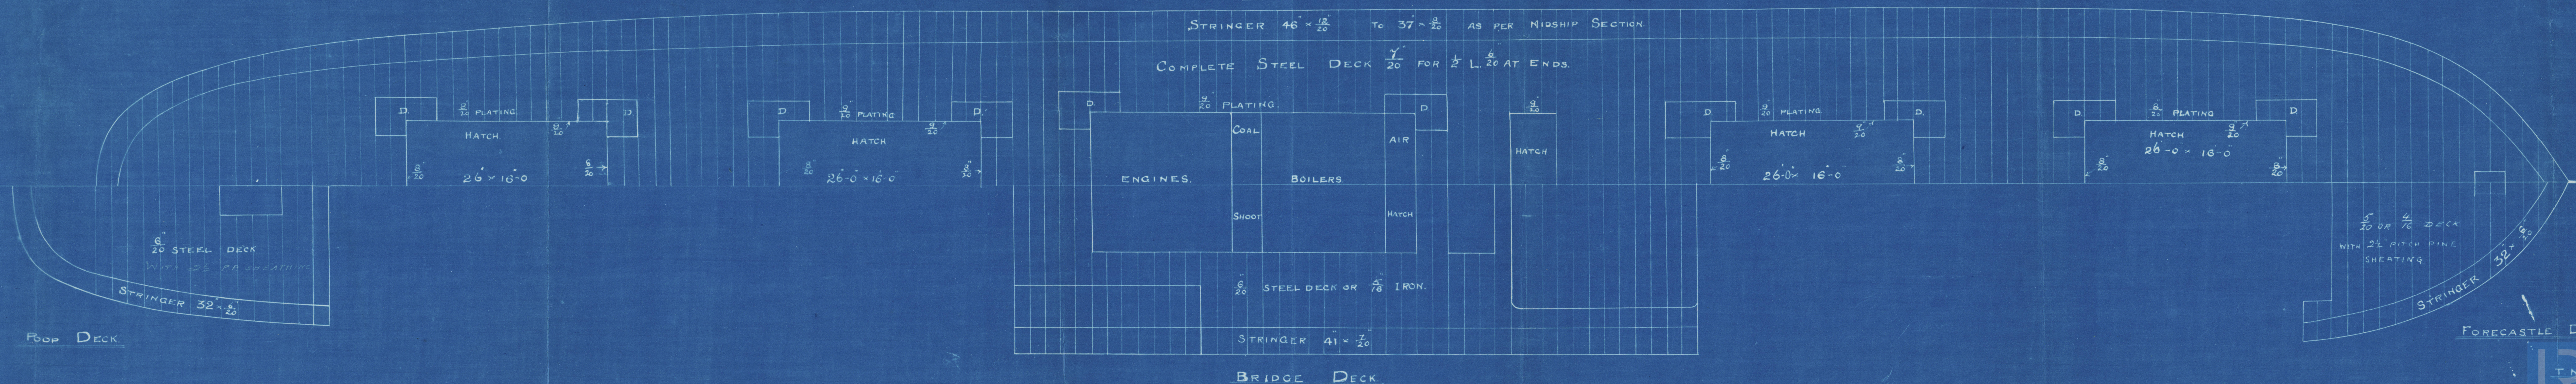

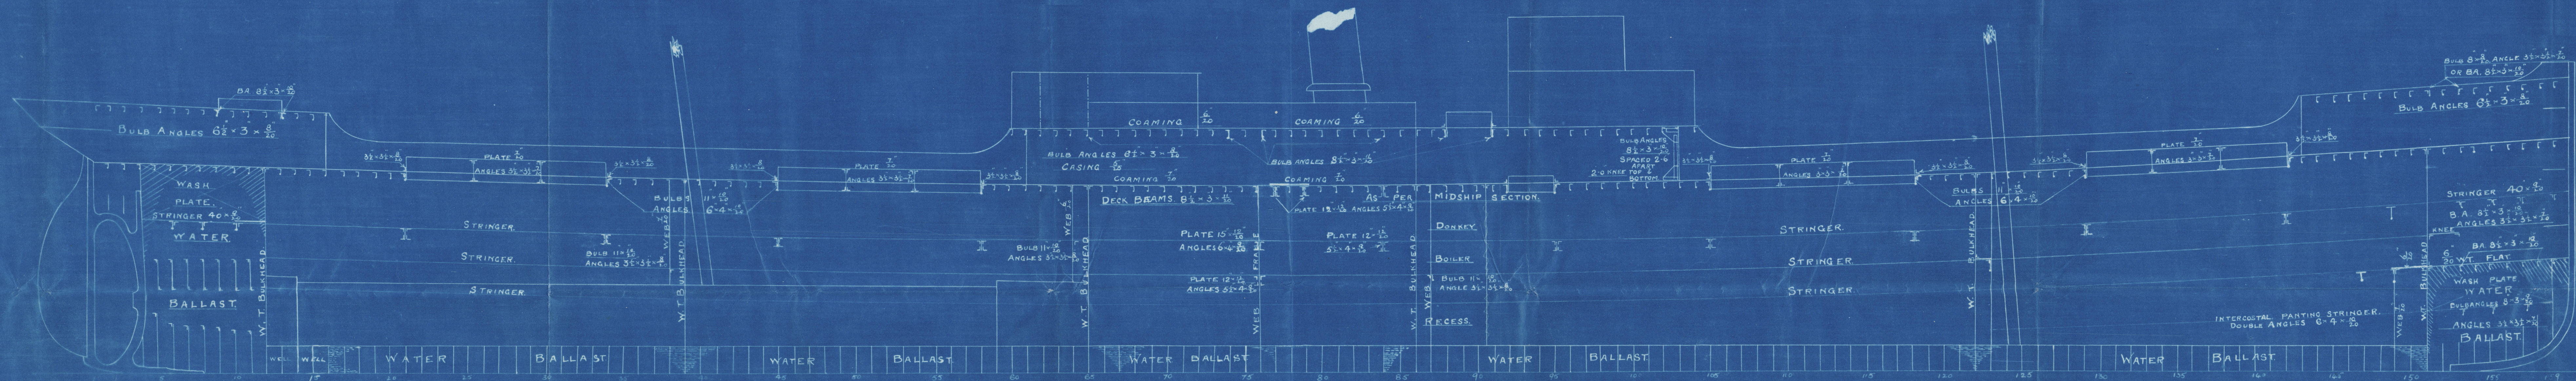

Profile & Deck Plan

Craig Taylor & Co  
No 87.

S.S. "Melosia"

Intro Report - 3223

RETAIN



© 2020

Lloyd's Register  
Foundation

W929-0094