


SCALE 1 INCH TO A FOOT

ISO.LB<sup>s</sup>.W.P.

BOILERS & MOUNTINGS TO LLOYDS REG<sup>MS</sup> & TESTS. HYDRAULIC TEST INCLUDED

22/2/15

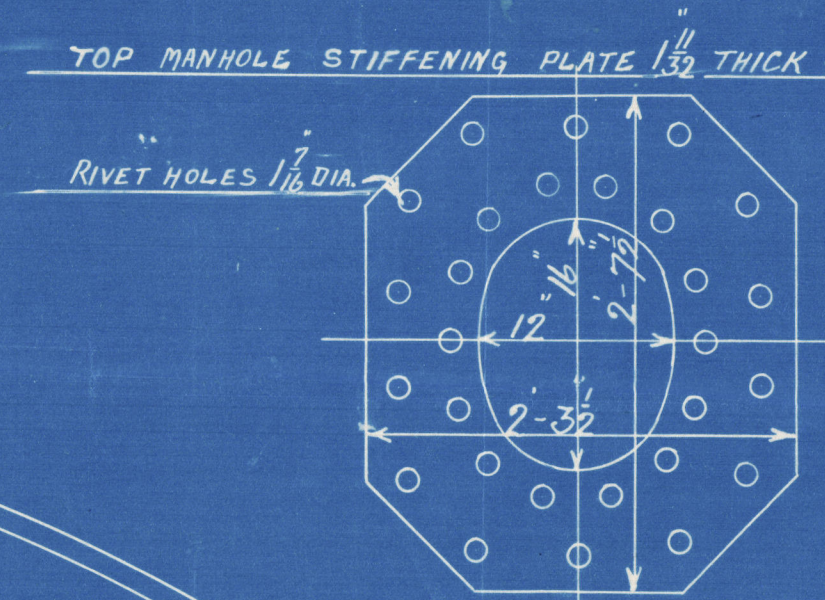

" GRATE

TENSILE OF MATERIAL

SHELLS, BUTT STRAPS, MANHOLE STIFFENERS & DOORS 29 $\frac{3}{4}$  TO 33 TONS

GIRDERS 28 " 32 "

OTHER PLATES 26 " 30 "

SCREWED 8 THREADS

OTHER STEEL SCREW STAYS ARE  $1\frac{3}{4}$  EX. DIA.



*S. J. L.*  
20-2-19



MESSRS ROPNER & SONS LTD.

From BLAIR & CO., Ltd.,  
STOCKTON-on-TEES.

For Enclosure to

Messrs Lloyds  
Engineer Surveyors  
Middlesbrough

W970-0121 1/2




2 Main Boilers

Messrs Blair & Co Ltd  
Boilers No 1834  
for

Messrs Popner & Sons  
S.S. No 505

Working Press 180 lbs

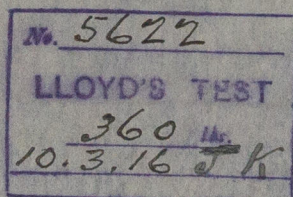

S/S. Ashleaf  
Mab rht No 9589.



© 2020

Lloyd's Register  
Foundation