


PROFILE & BRIDGES.

SCALE $\frac{1}{8}$ = 1 FOOT.

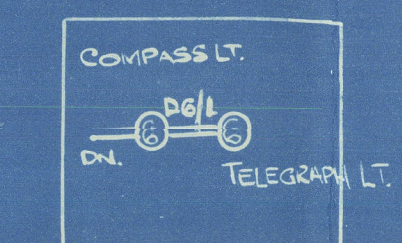

- REFERENCE TO SECTION/DISTRIBUTION BOARD
- | | |
|----|------------------------------|
| 1 | ACCOM LTG SECTION BOARD |
| 2 | CARGO LTG SECTION BOARD |
| D1 | NAVIGATION D.B. |
| D2 | CAPTAINS ACCOM LTG D.B. |
| D3 | SALOON LTG D.B. |
| D4 | OFFICERS LTG D.B. |
| D5 | ENGINEERS LTG D.B. |
| D6 | AFT LTG D.B. |
| D7 | MACHINERY SPACES LTG D.B. |
| D8 | FORN CARGO LTG SPLITTER D.B. |
| D9 | AFT CARGO LTG SPLITTER D.B. |

SHEET N°1.

#1

W983-0127

640

~~Canal No 3 A~~
SUNDERLAND

W983-0127

Electric Light & Power Circuits

Profile & Bridge

Messrs. W. Doxford & Sons Ltd.

Yard No. 640.

22



W.S. 514

"LADY GLANELY"



© 2020

Lloyd's Register
Foundation