

No. 870. **MIDSHIP SECTION.**

DIMS. 320' x 45'-6" x 19' M² UPPER D².

SCALE: 1/2" = 1 FOOT.


TO CLASS 100 A.1. * WITH FREEBOARD, 14'-9" M² DRAFT.

NUMERALS C.C.S.

1ST LONGITUDINAL No. 7245.
 2ND " " No. 21805.
 D - 2264.
 d - 8.22.
 b - 11.85.

EQUIPMENT LETTER - U.
 1 15/16 CABLES.

MIDSHIP SCANTLINGS FOR
 40% LENGTH.

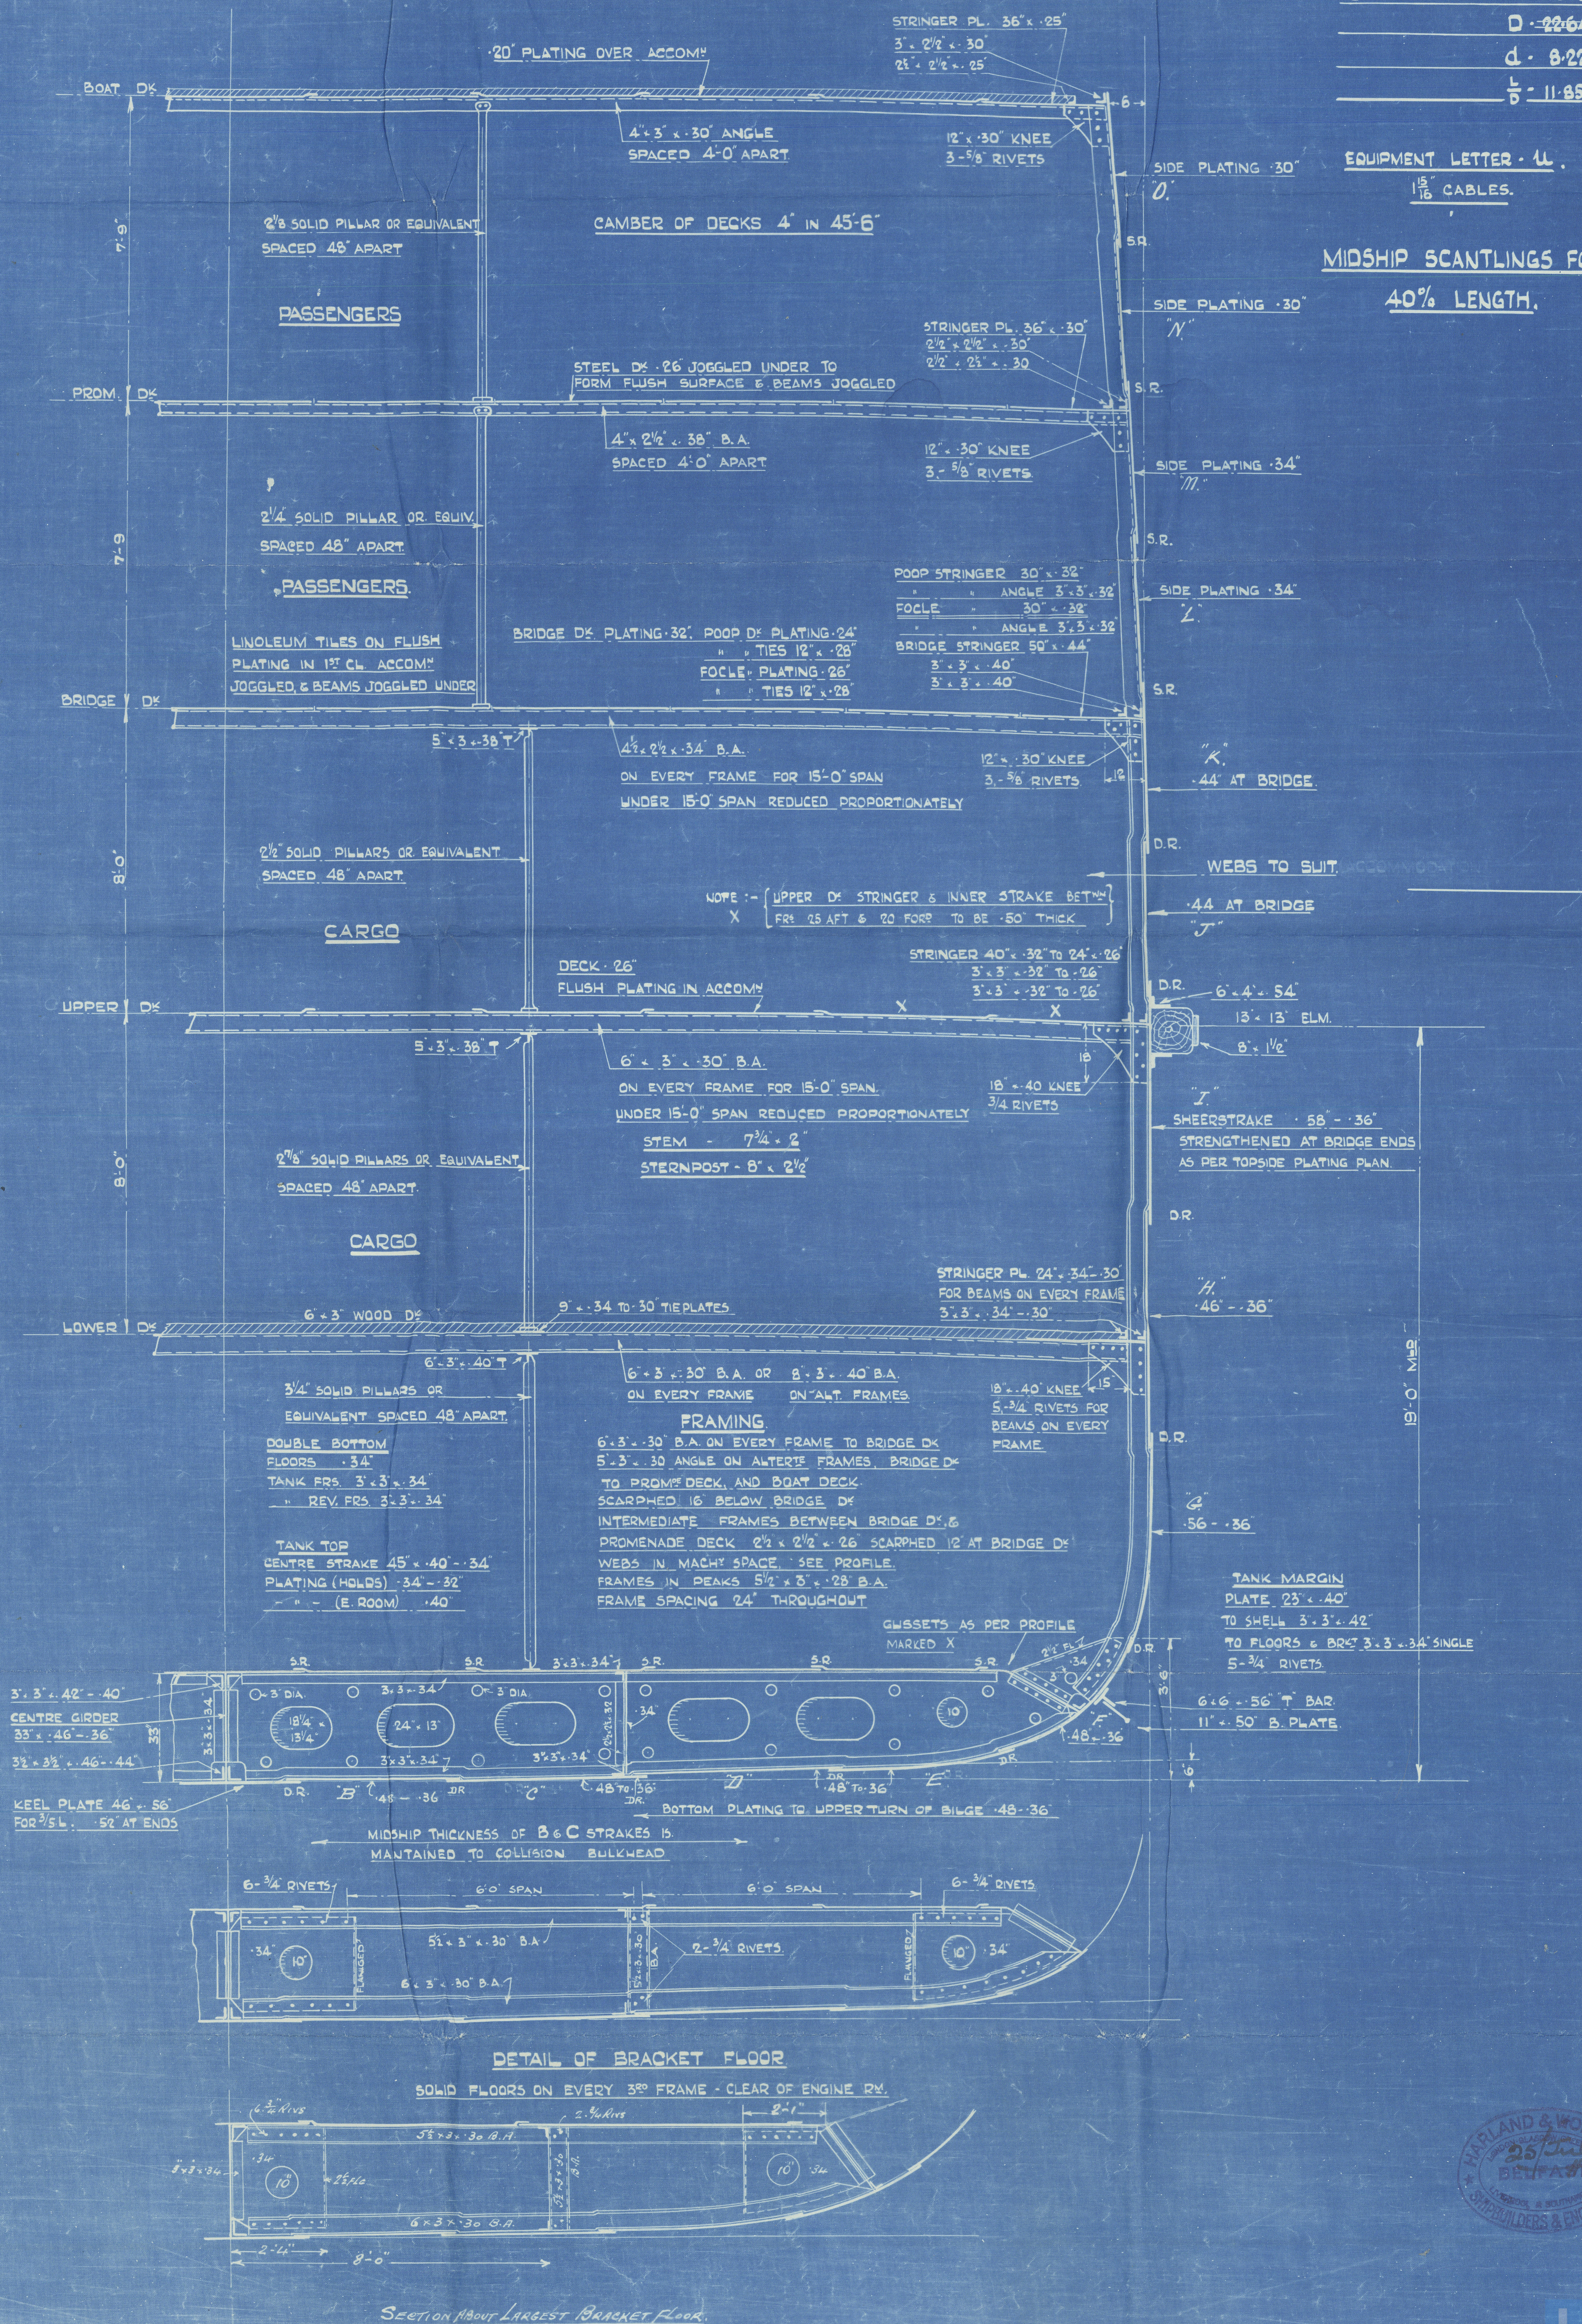

N^o 840

Midship Section

T.S.M.V. INNISFALLEN

S.S. Innisfallen

INISFALLEN



© 2020

Lloyd's Register
Foundation

W984-0068