

Grading 1/2" 2-5-0


S.S. "Screwed"
Wm. Reppel No. 5208

MARINE BOILER 10'-9" DIAM 9'-0" LONG

Pressure 80 lbs per square inch

List of Plates for No. 180 at Washington

No.	Th.	B.	T.	Quality	Purpose
1	17'-0"	8'-2"	1/2"	B.B.	Shell
2	16'-9"	8'-2"	1/2"	B.B.	Shell
2	26"	26"	3/8"	C.B.	End
1	26"	26"	3/8"	C.B.	End
1	11'-8"	4'-6"	3/8"	C.B.	Dome
1	8'-1"	4'-6"	3/8"	B.B.	Dome
2	3 ft diam		1/2"	C.B.	Dome
1	11'-8"	3'-5"	3/8"	C.B.	End
1	4'-4"	1'-6"	3/8"	C.B.	Steel
6	3'-2"	9"	3/8"	B.B.	Butt straps
6	2'-6"	9"	3/8"	B.B.	Butt straps
1	26"	26"	3/8"	Steel	Furnace front
2	4'-11"	4'-10"	3/8"	Barley	Front of Chamber
2	6'-9"	4'-11"	3/8"	Barley	Back of Chamber
2	9'-9"	2'-0"	3/8"	Barley	Side of Top End
2	9'-9"	2'-0"	3/8"	Barley	Side of Bottom End
2	6'-4"	6'-6"	3/8"	Barley	Furnaces
2	6'-5"	3'-1"	3/8"	Barley	Furnaces
5	6'-5"	3'-1"	3/8"	Barley	Furnaces

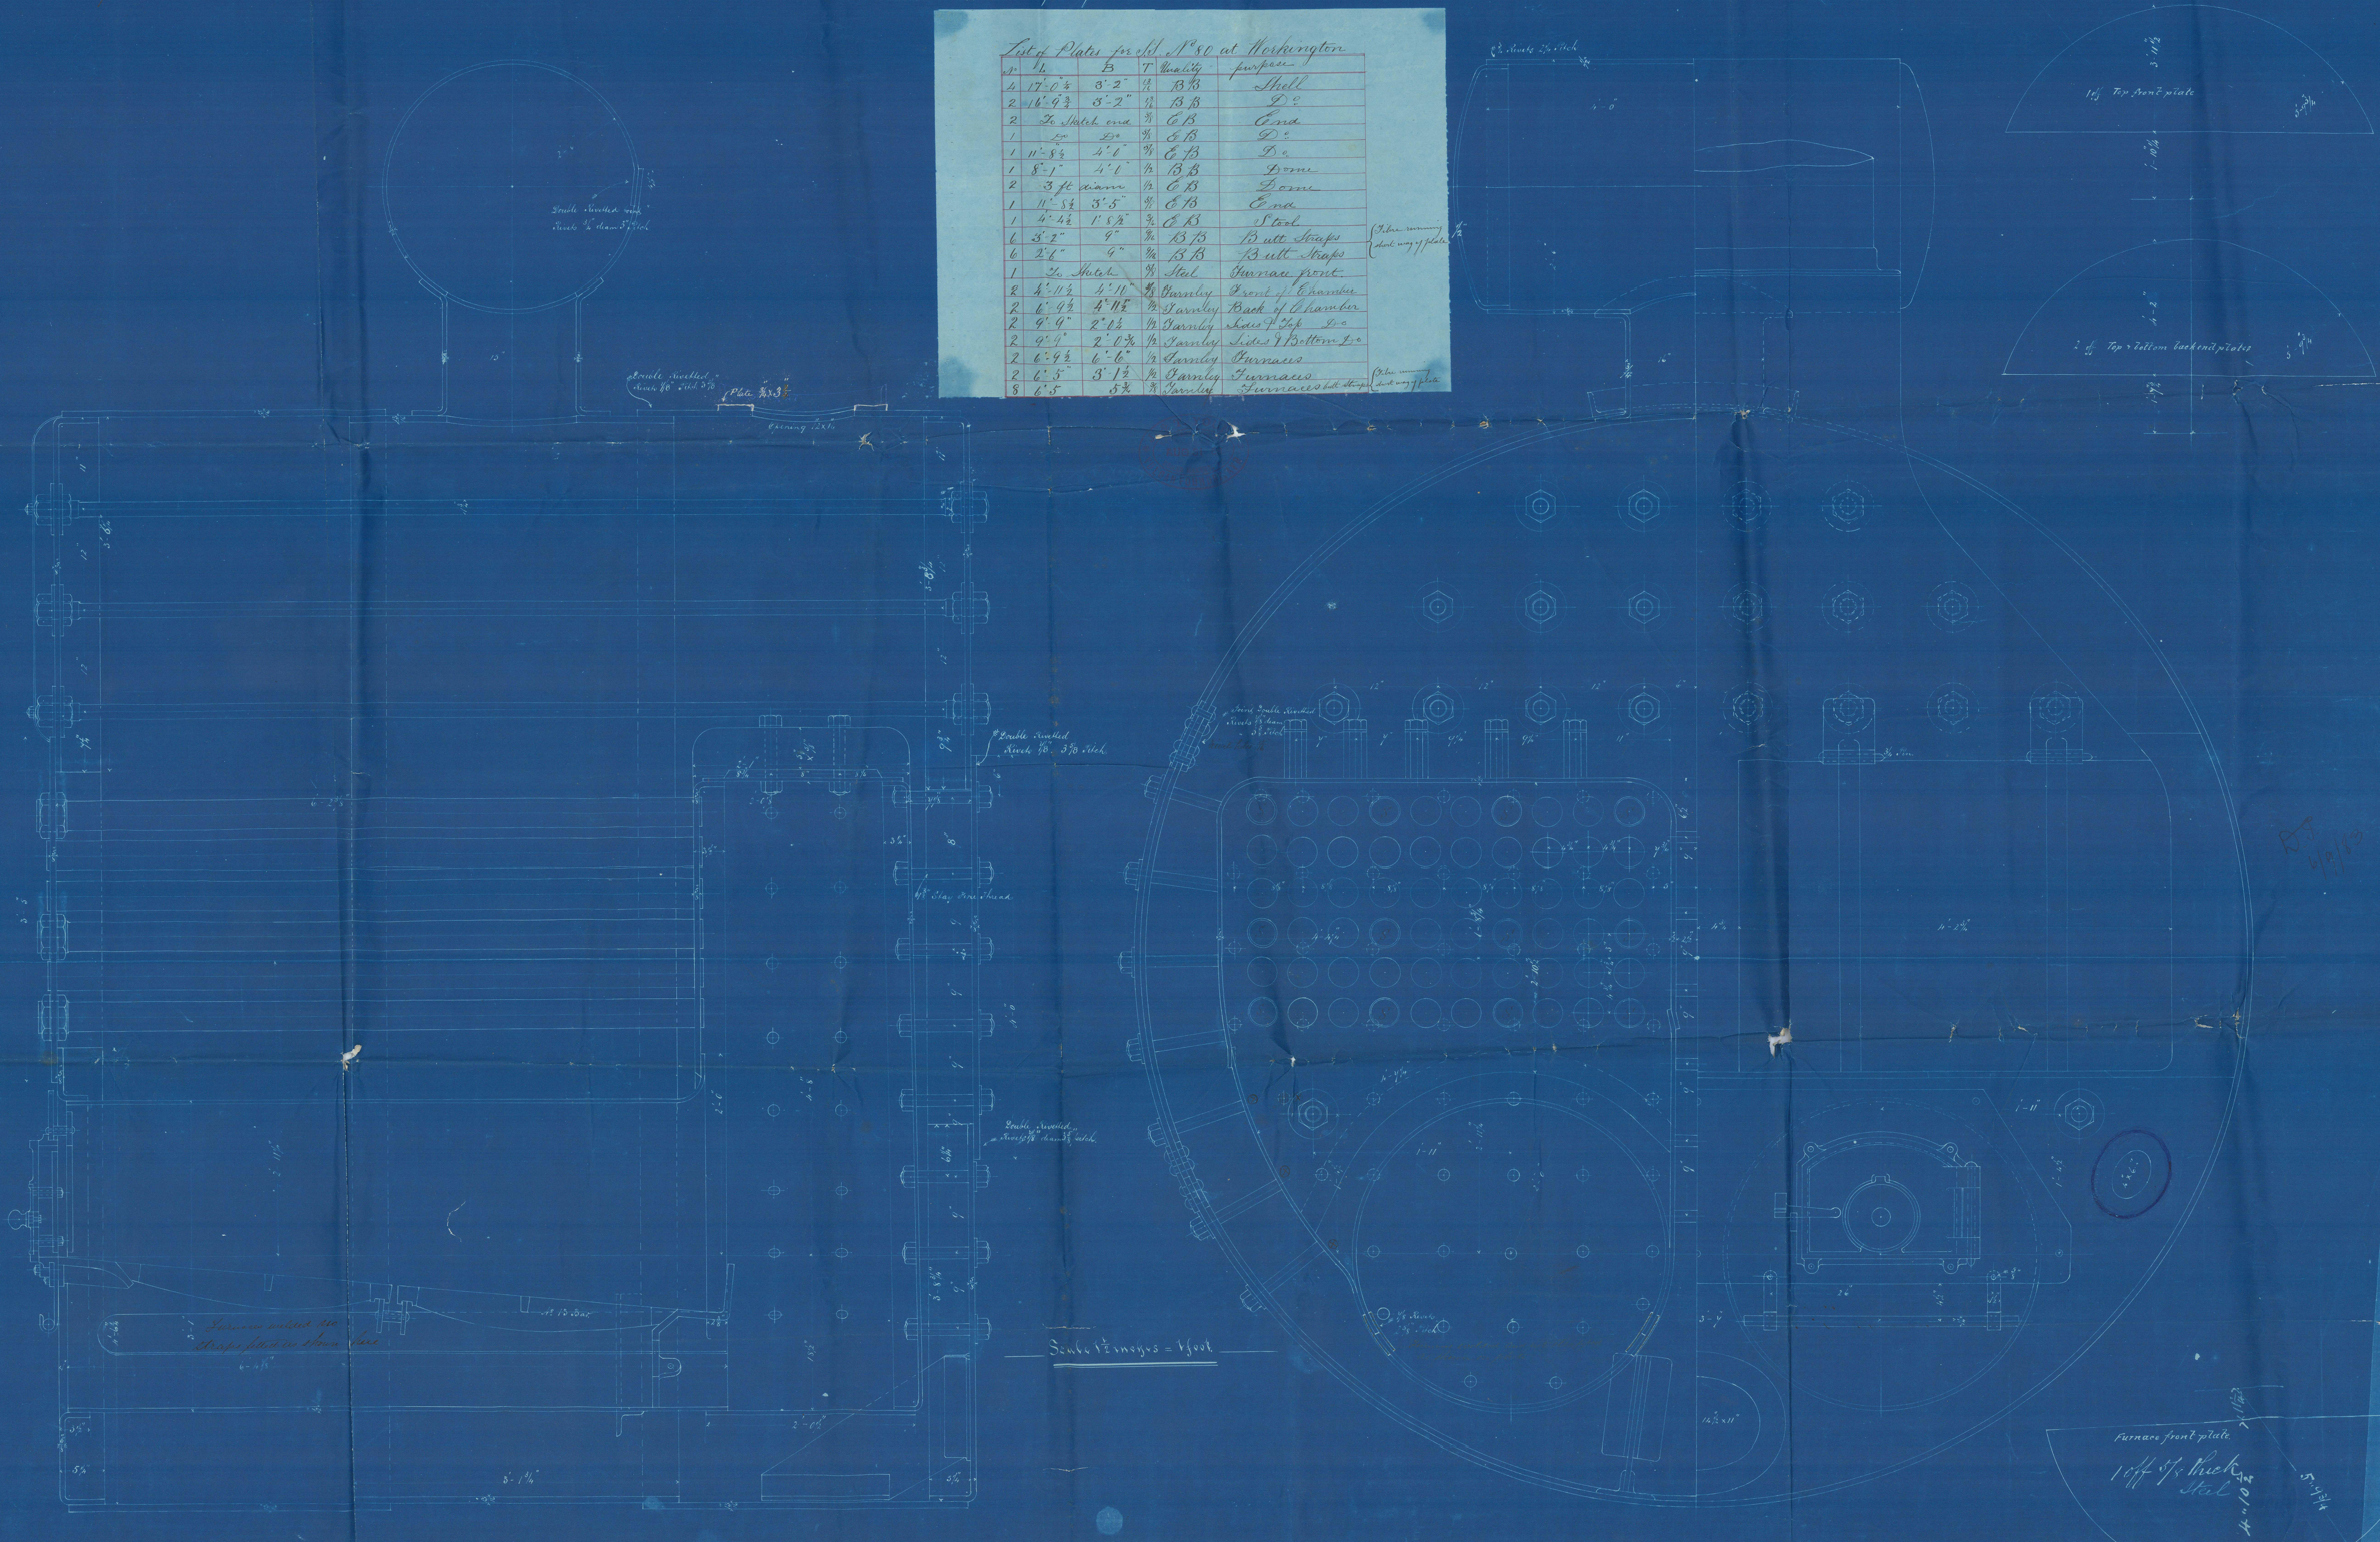

W1111037-0069


Williamson's map

J. H. S. C.

plan of

Original

border

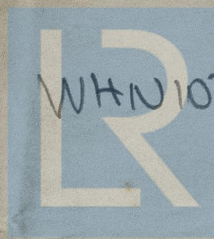

© 2021

WHN1037-0069

Lloyd's Register
Foundation