




S.S. Dukin W. Hpt Report N<sup>o</sup> 6145

12.2.86

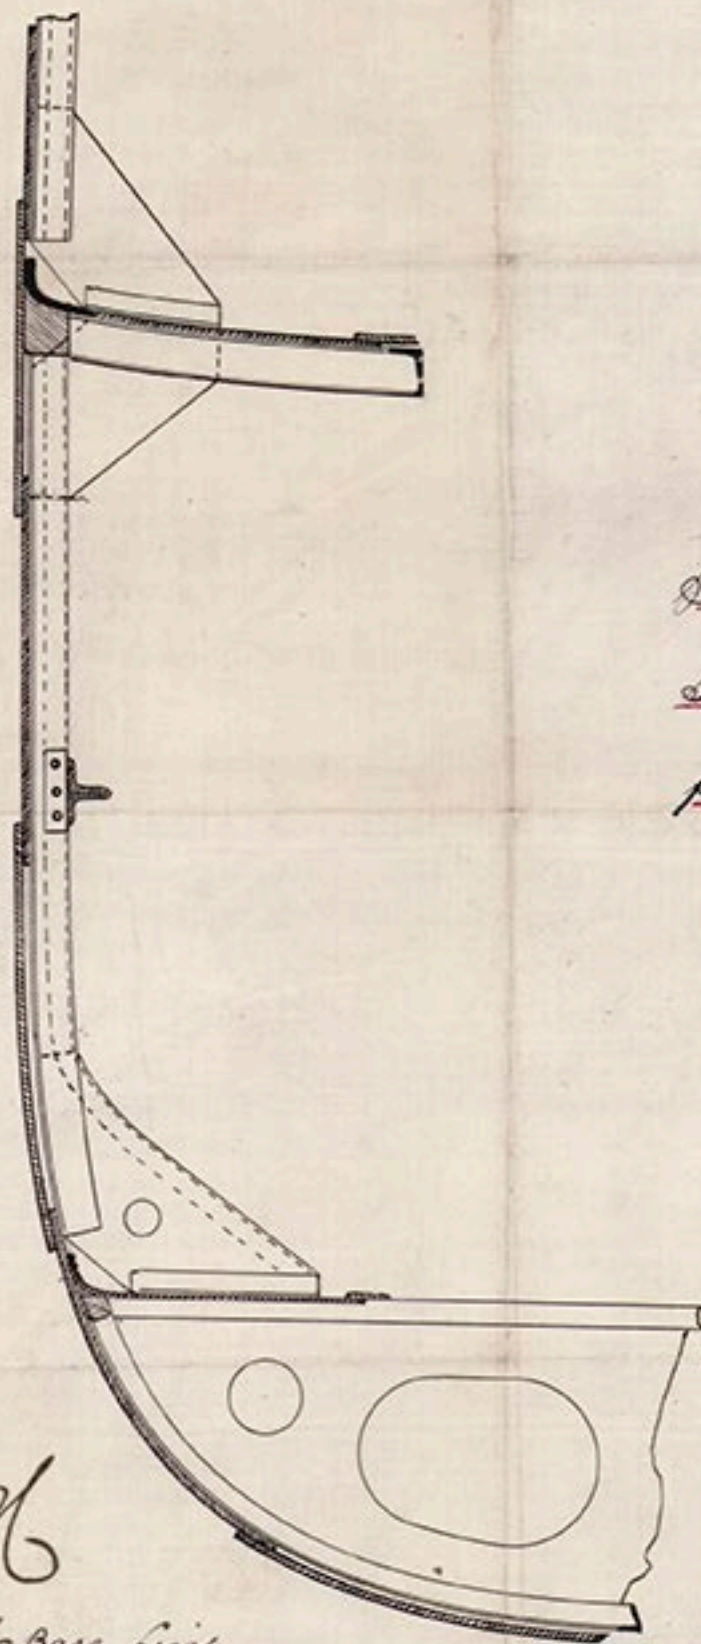

J.H.

11/2/86 Base Line

S.S. N<sup>o</sup> 314.

Sketch shewing Lower I<sup>k</sup>  
stranger & Tank side plates  
flanged to shell

Scale 1/2" = 1 foot.



314



© 2018

Lloyd's Register  
Foundation

Handwritten notes and signatures in the bottom right corner, including a signature that appears to be 'J.H.' and a date '10/2/86'.