


S. 072 180

Arrangement of Beams etc.

Dimensions.

Length on Deck - - - - - 313' 0"
 Length on L. W. L. - - - - - 310' 0"
 Breadth moulded - - - - - 46' 0"
 Depth moulded - - - - - 27' 10"
 Depth midships - - - - - 28' 9"
 Class: ✠ 100 A. I. Engl. Lloyd.

Scale 1 : 100

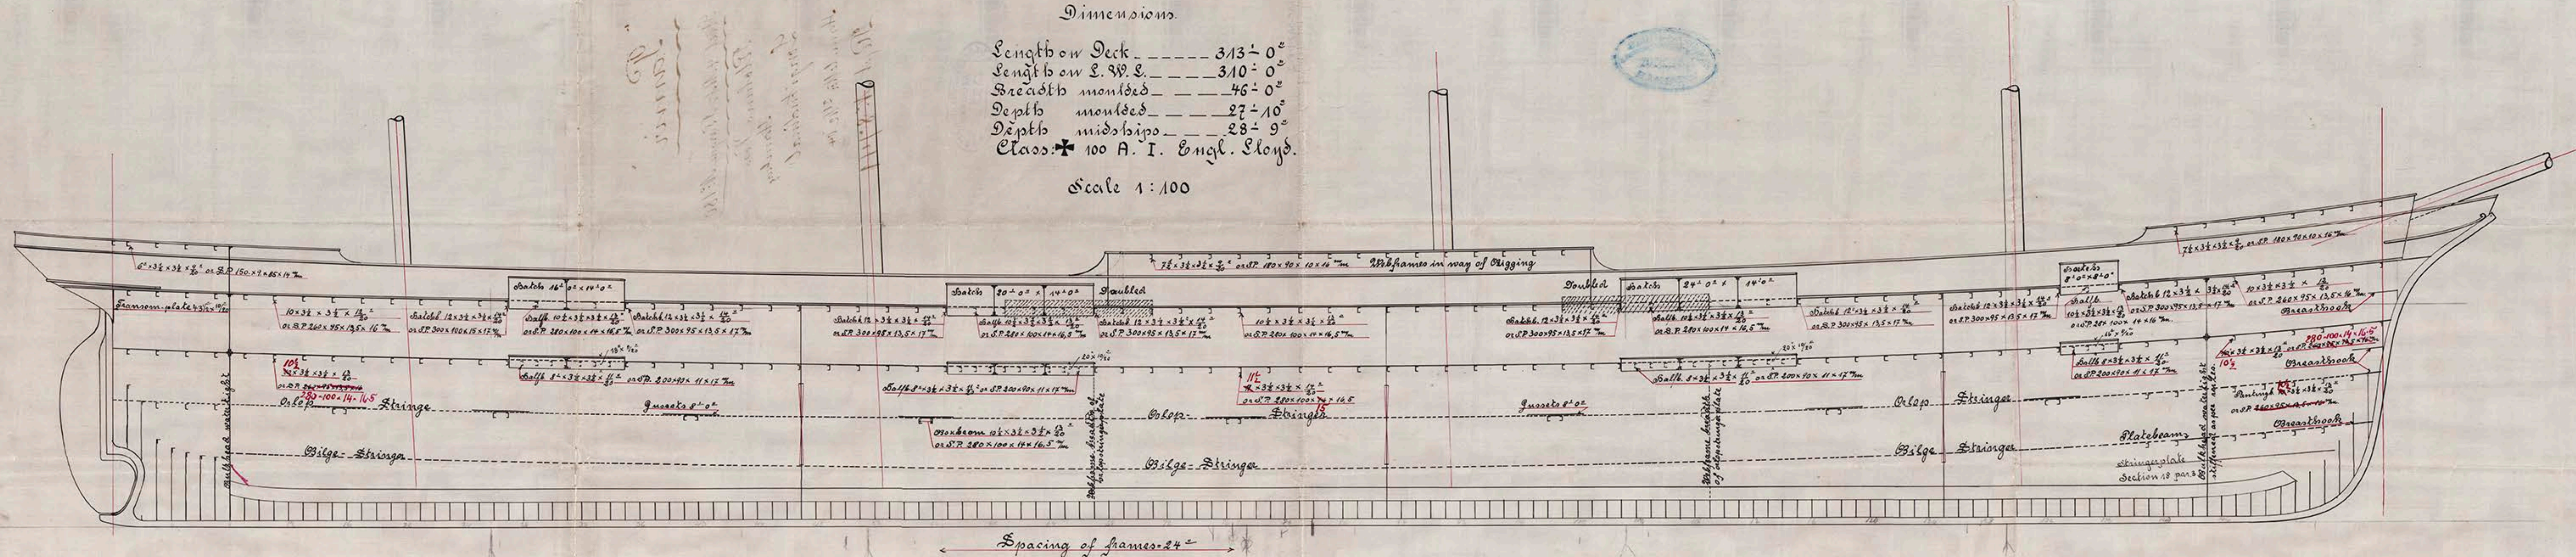

J.P.L.
23
12/04

Farrar

Steel 4 Mt. F. Parquet N: 180.

Plinius Vos.

Hamburg

Longitudinal


Ham. lett. 2 1/2 '04

Rept N. 8741

0870

Ho kennengelernt

© 2000 WILEY-LISS

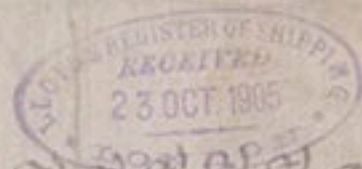

© 2018

22.000 1:1000



© 2018

Lloyd's Register
Foundation